

Hip Roof

FRONT ELEVATION NORTH
SCALE 1/8

STL:
TVBDH30-2CH

35 YEAR ARCH. SHINGLE ON
WATERPROOF UNDERLAYMENT, TYP.

Reverse
23'

Reverse
gable
121



PTD WD
COLUMNS
TVDSH 30CH
3046-3

SF629

TVDSH 30CH
3046-3

55'-6"

RARE ELEVATION SOUTH
SCALE 1/8

SKYLIGHT

35 YEAR ARCH. SHINGLE ON
WATERPROOF UNDERLAYMENT, TYP.

83'-3 1/2"
Roof Mid Point

19'-8"
Attic

METAL GUTTER
& DOWNSPOUT,
TYP.

9'-8"

10'-2"
Second Floor

VINYL SIDING,
TYP.

10'-2"


PVC CORNERBOARD,
TYP.

0"
First Floor

9'-8"


-9'-8"
Basement

53'-6"

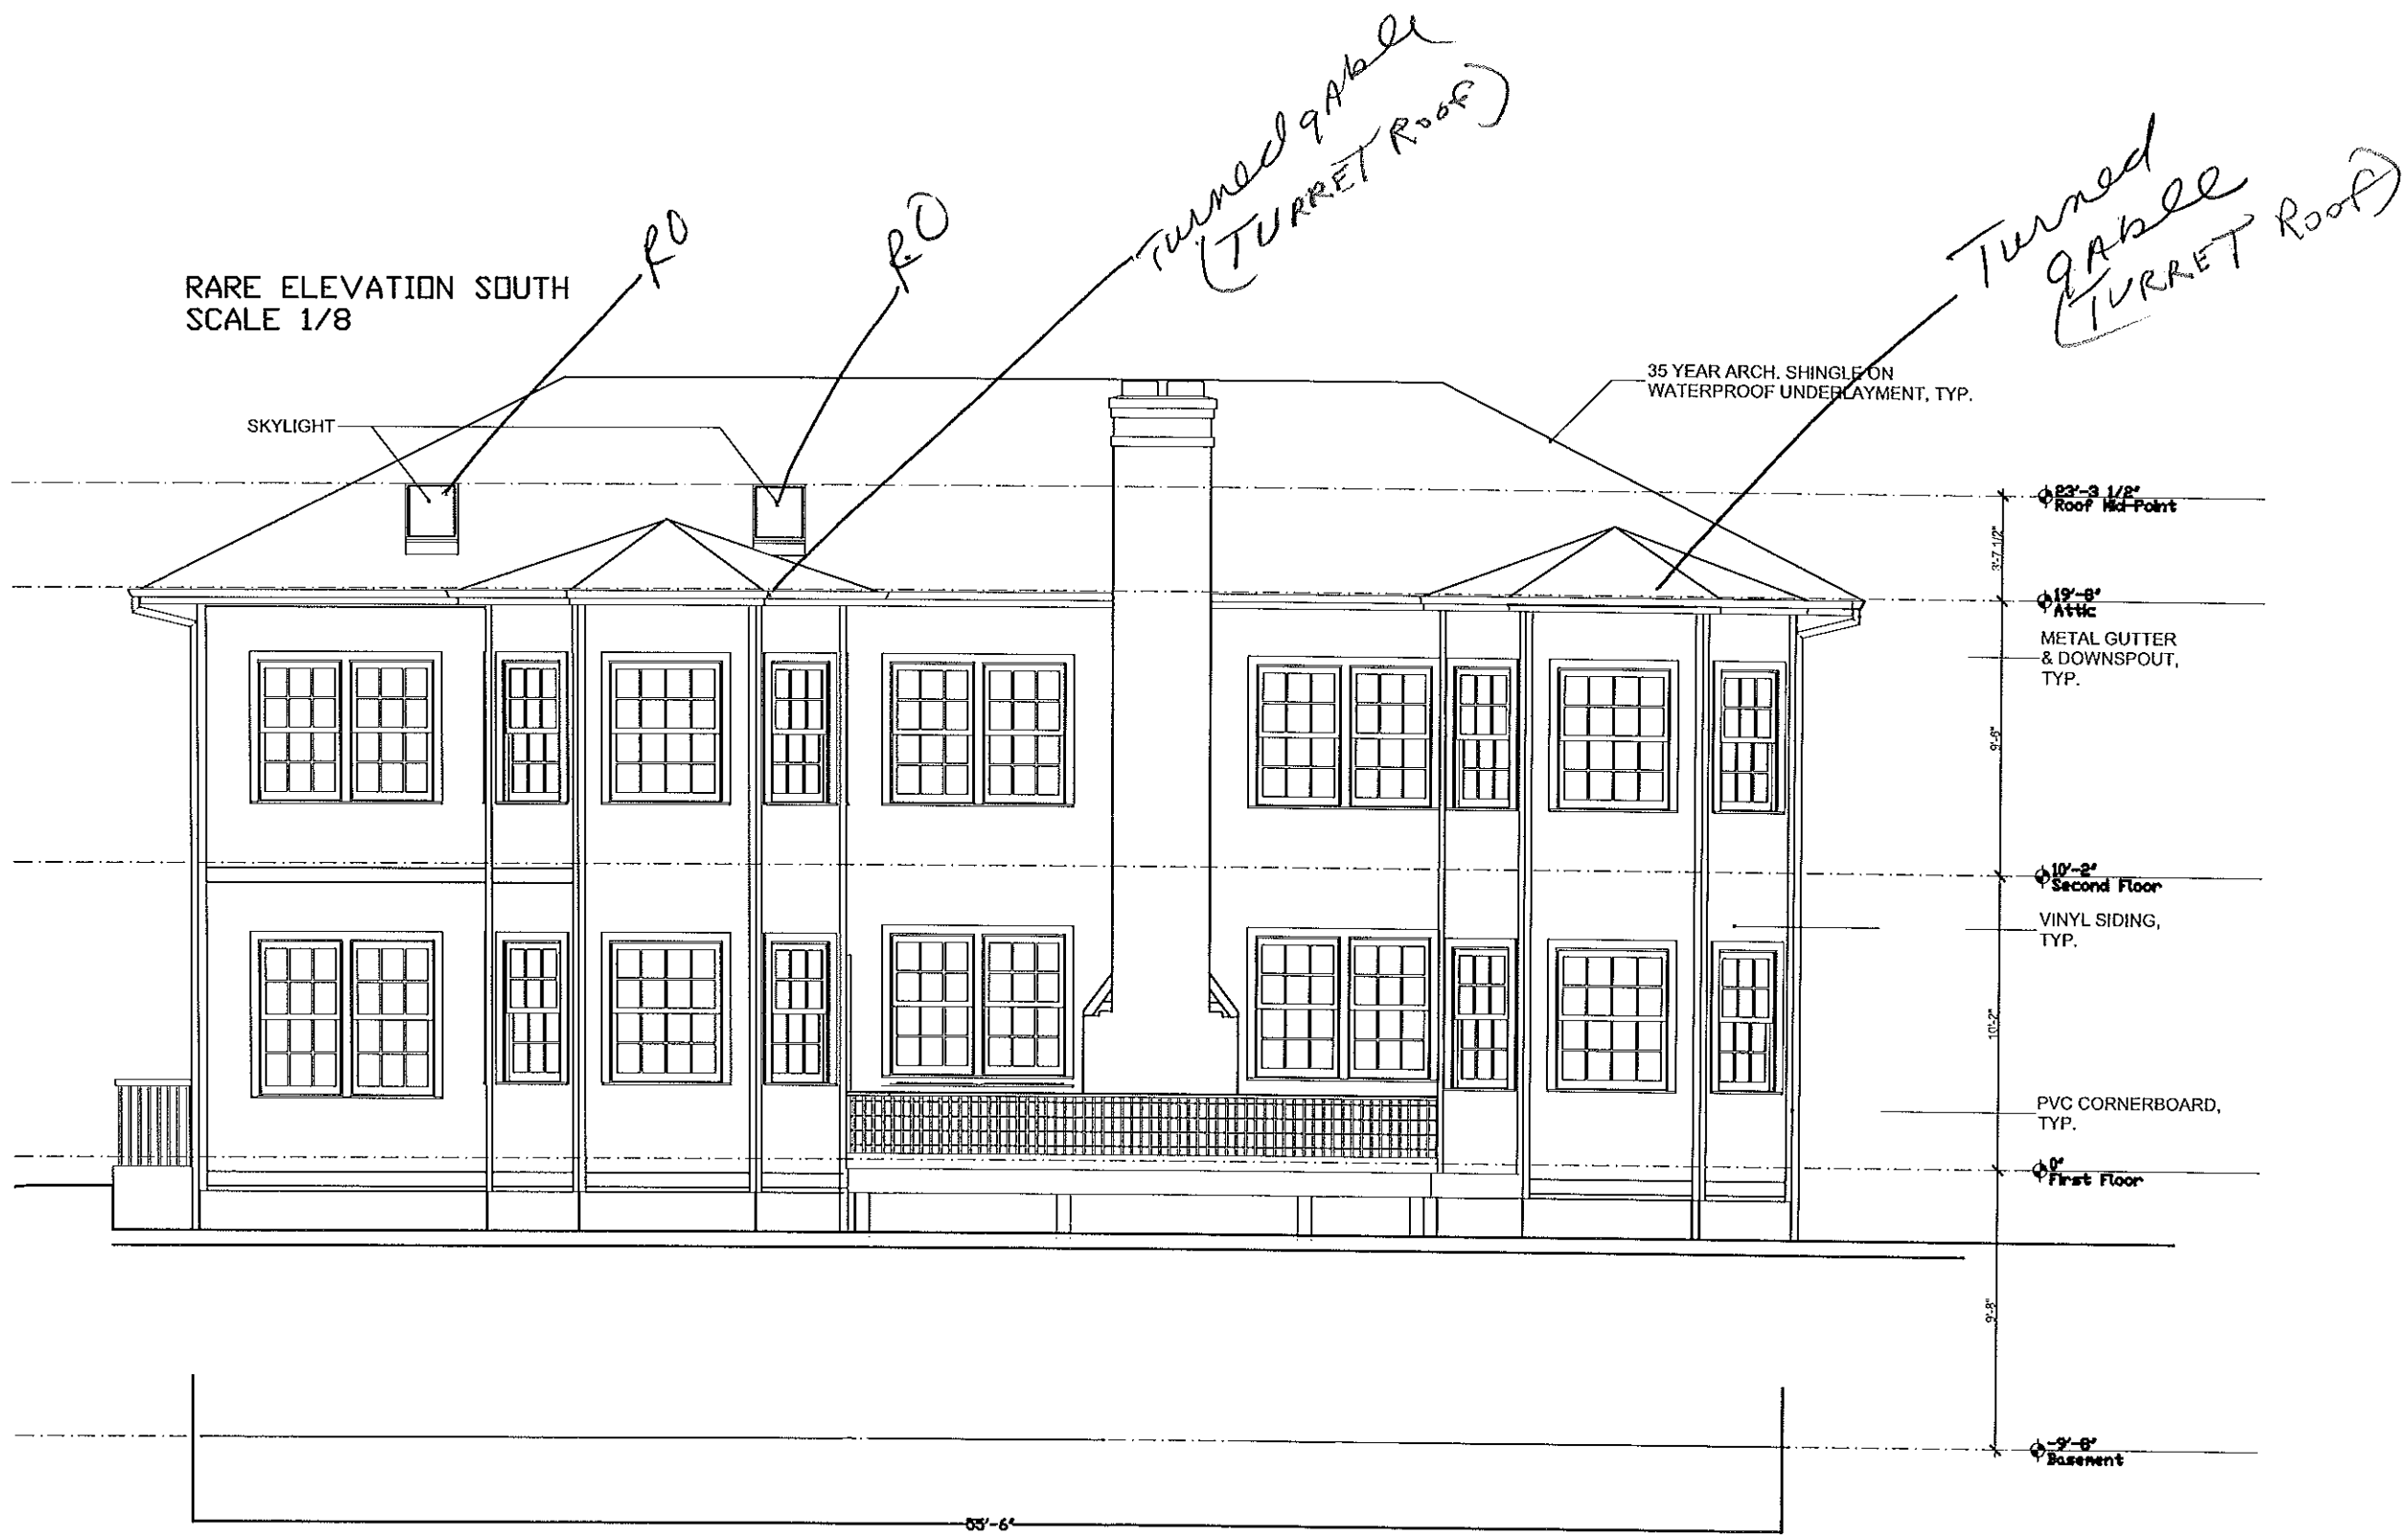



SIDE ELEVATION
SCALE 1/8

35 YEAR ARCH. SHINGLE ON
WATERPROOF UNDERLAYMENT, TYP.

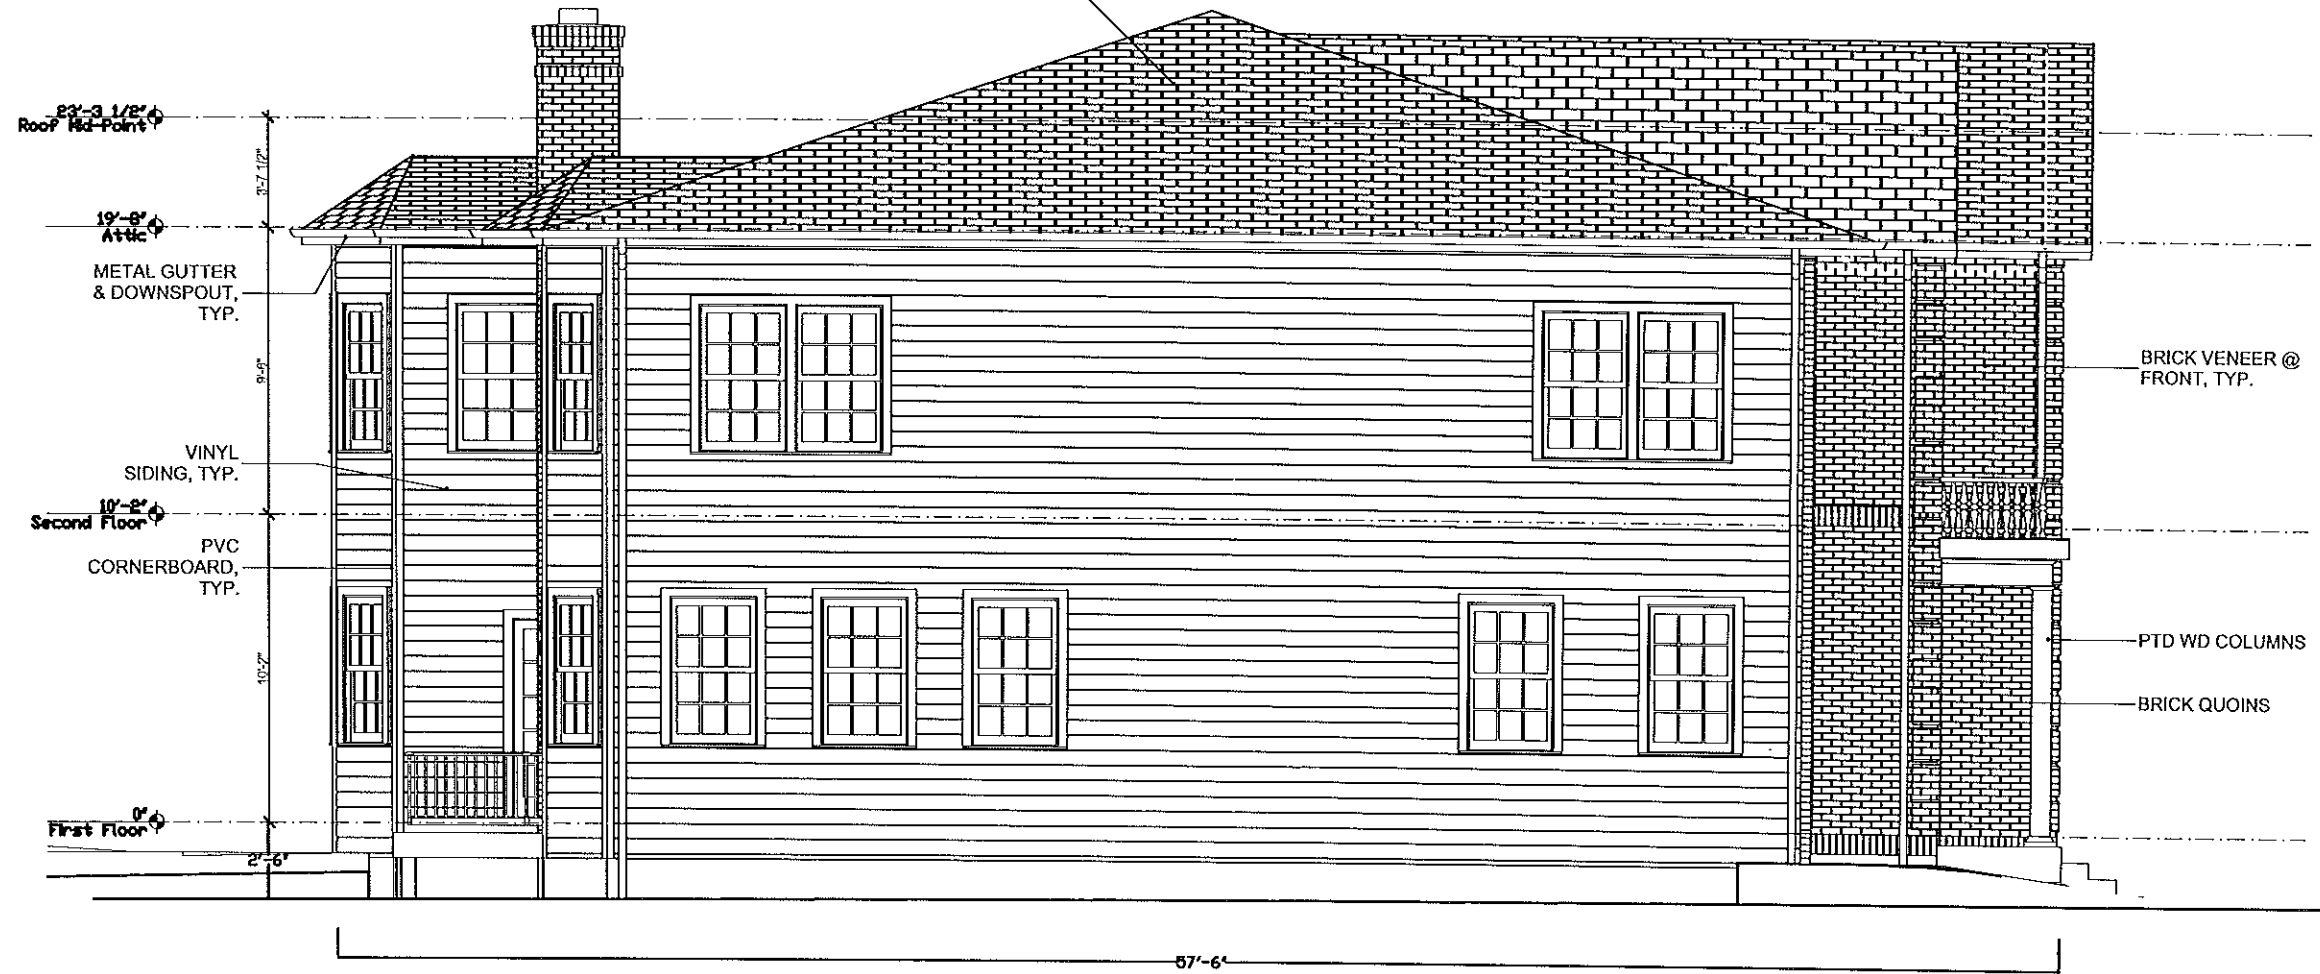

SIDE ELEVATION
SCALE 1/8

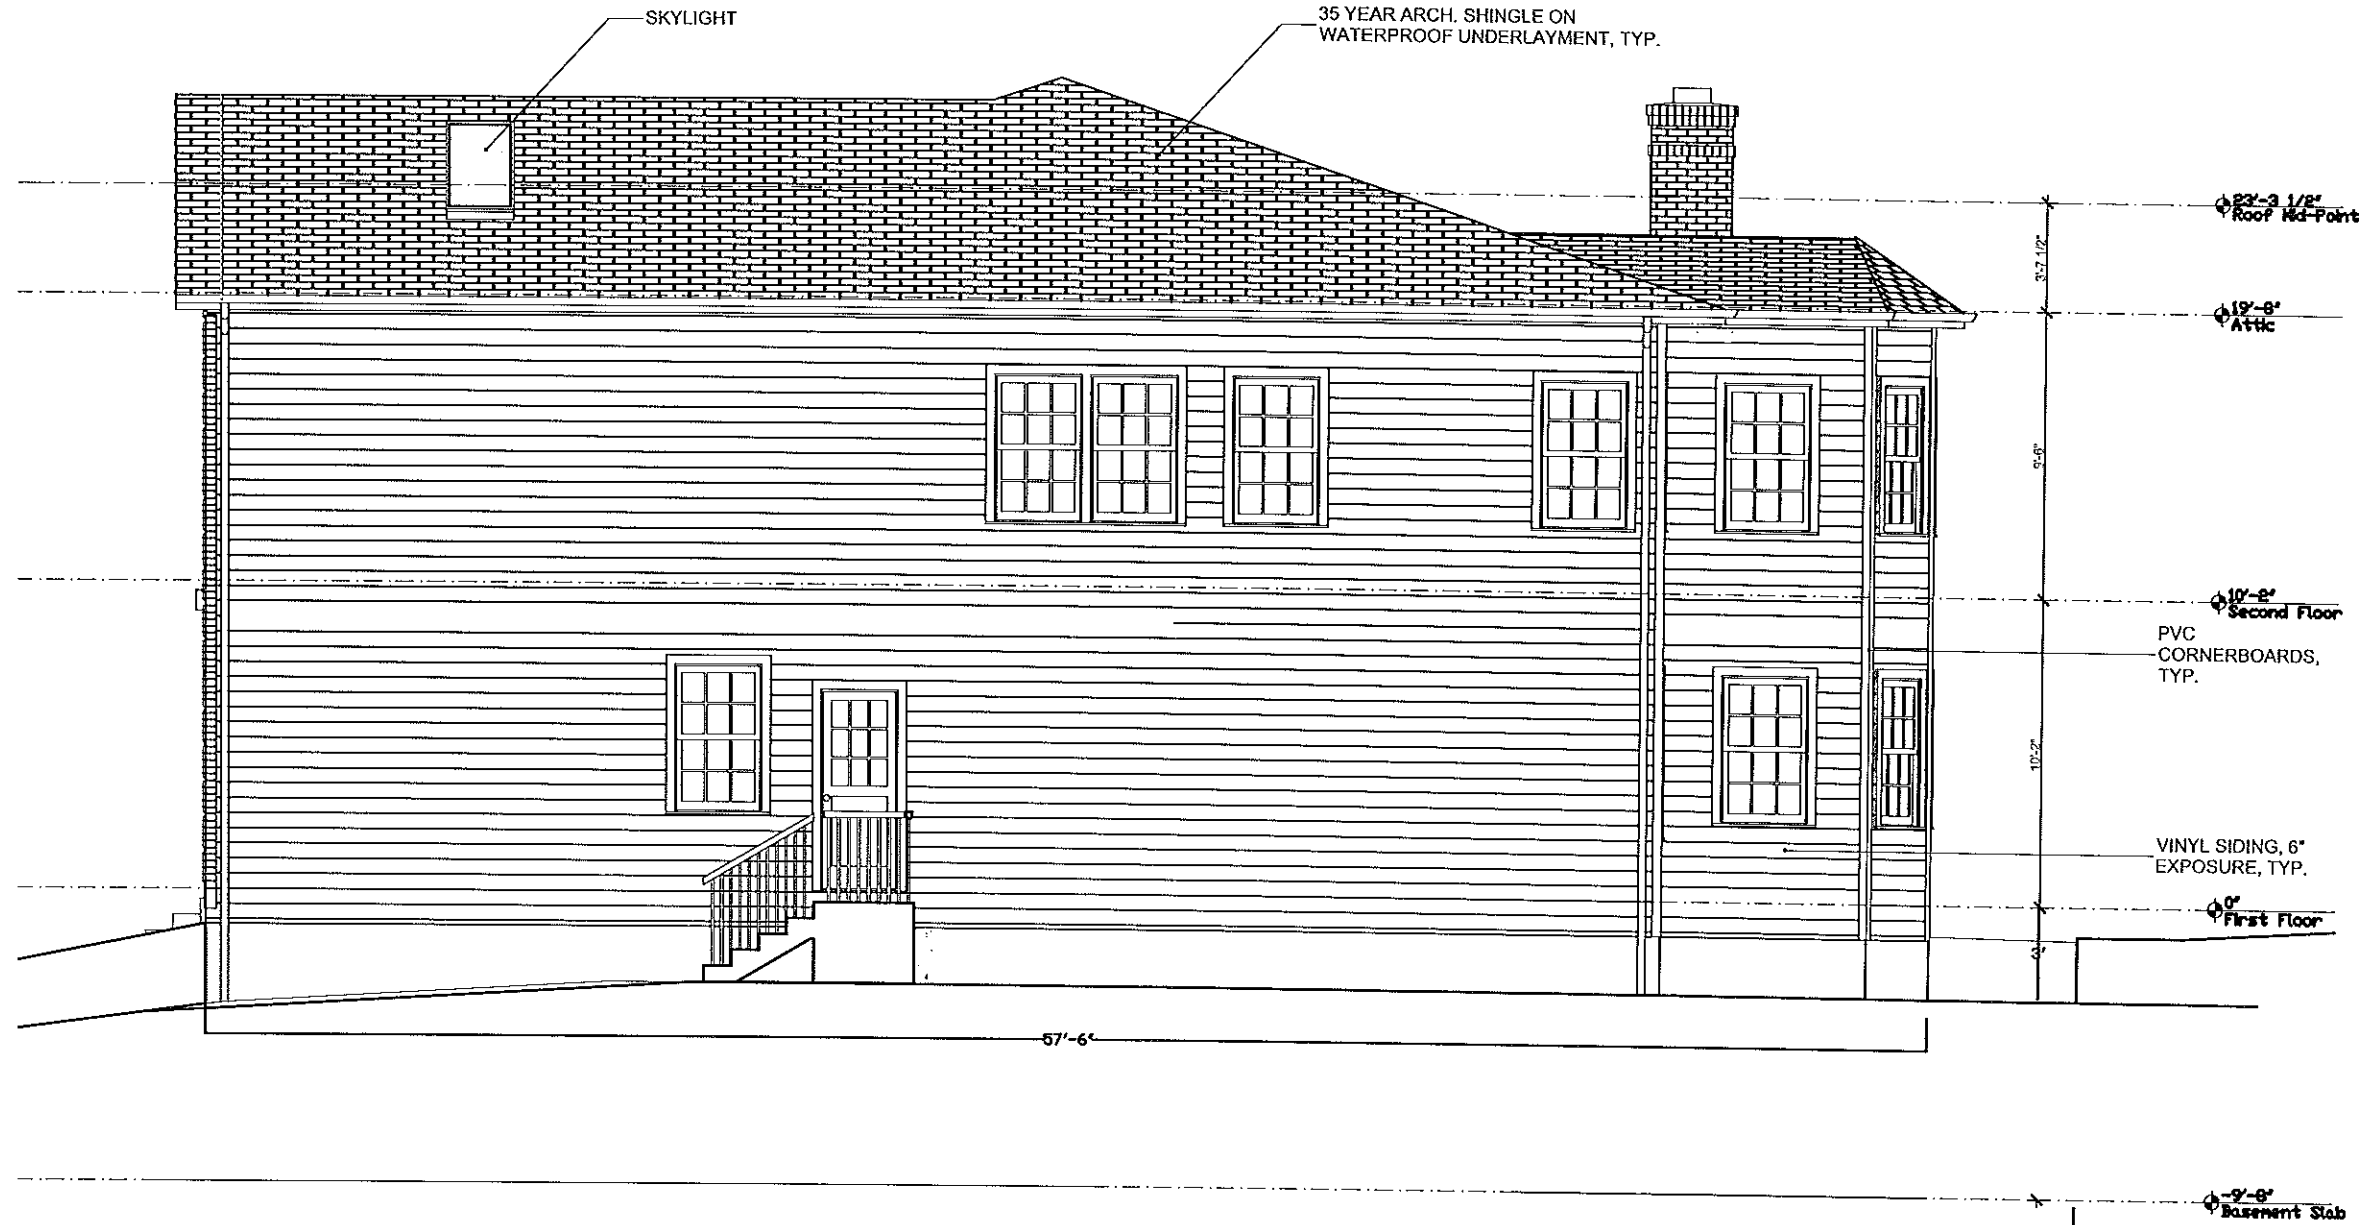

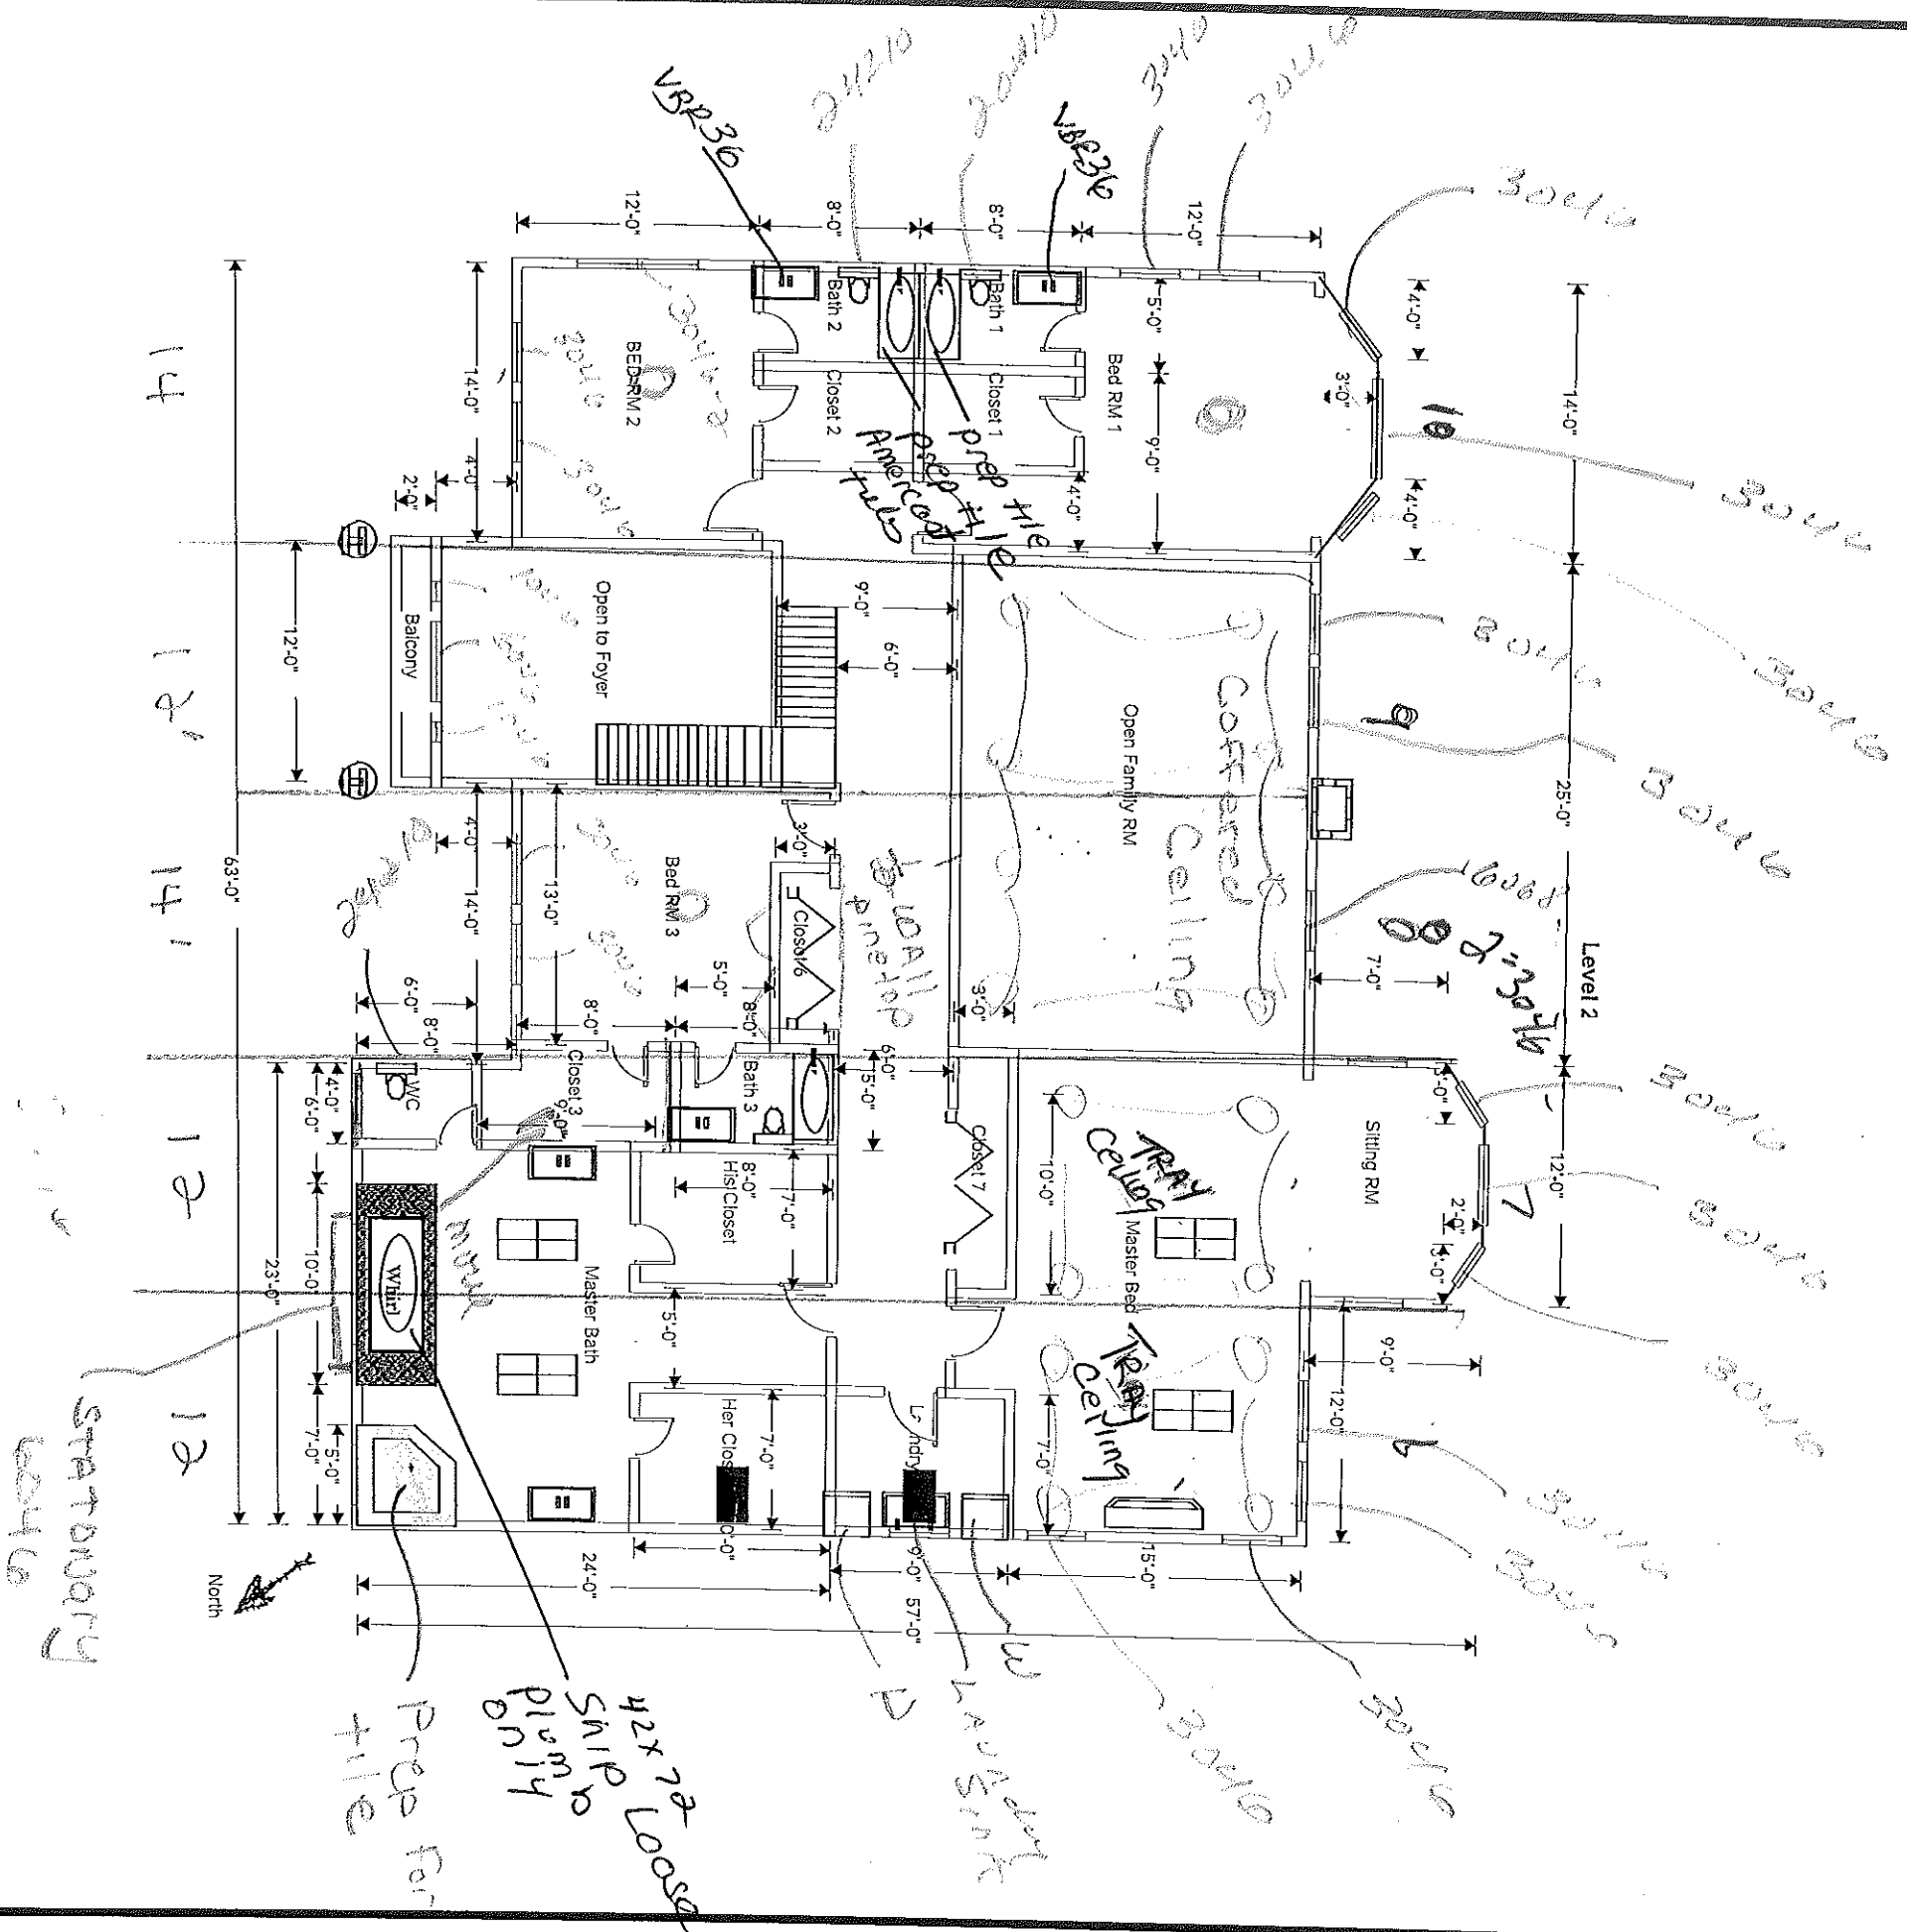

Job #: 300
 Performed by **KAMBIZ NOZARY** for:
 Kambiz B Nozary
 6313 Old Dominion Drive
 McLean, VA 22101
 Phone: 703-201-3344

NOVA HOME TECH
 7412 PAXTON ROAD
 FALLS CHURCH, VA 22043
 Phone: 703-201-3344 Fax: 703-893-1826
 www.novahometech.com kamy@novahometech.com

Scale: 1 : 144
 Page 2
 Right-Suite@ Universal
 7.1.25 RSU05793
 2016-Jun-25 16:49:07
 ...6313 Old Dominion Filip Copy.rup