



Lineage Architects P.C. hereby expressly reserves its common law copyright and other property rights in these plans. These plans and drawings are not to be reproduced, changed or copied in any form or manner whatsoever without first obtaining the express written permission of Lineage Architects P.C. nor are they to be assigned to any third party without first obtaining written permission and consent.

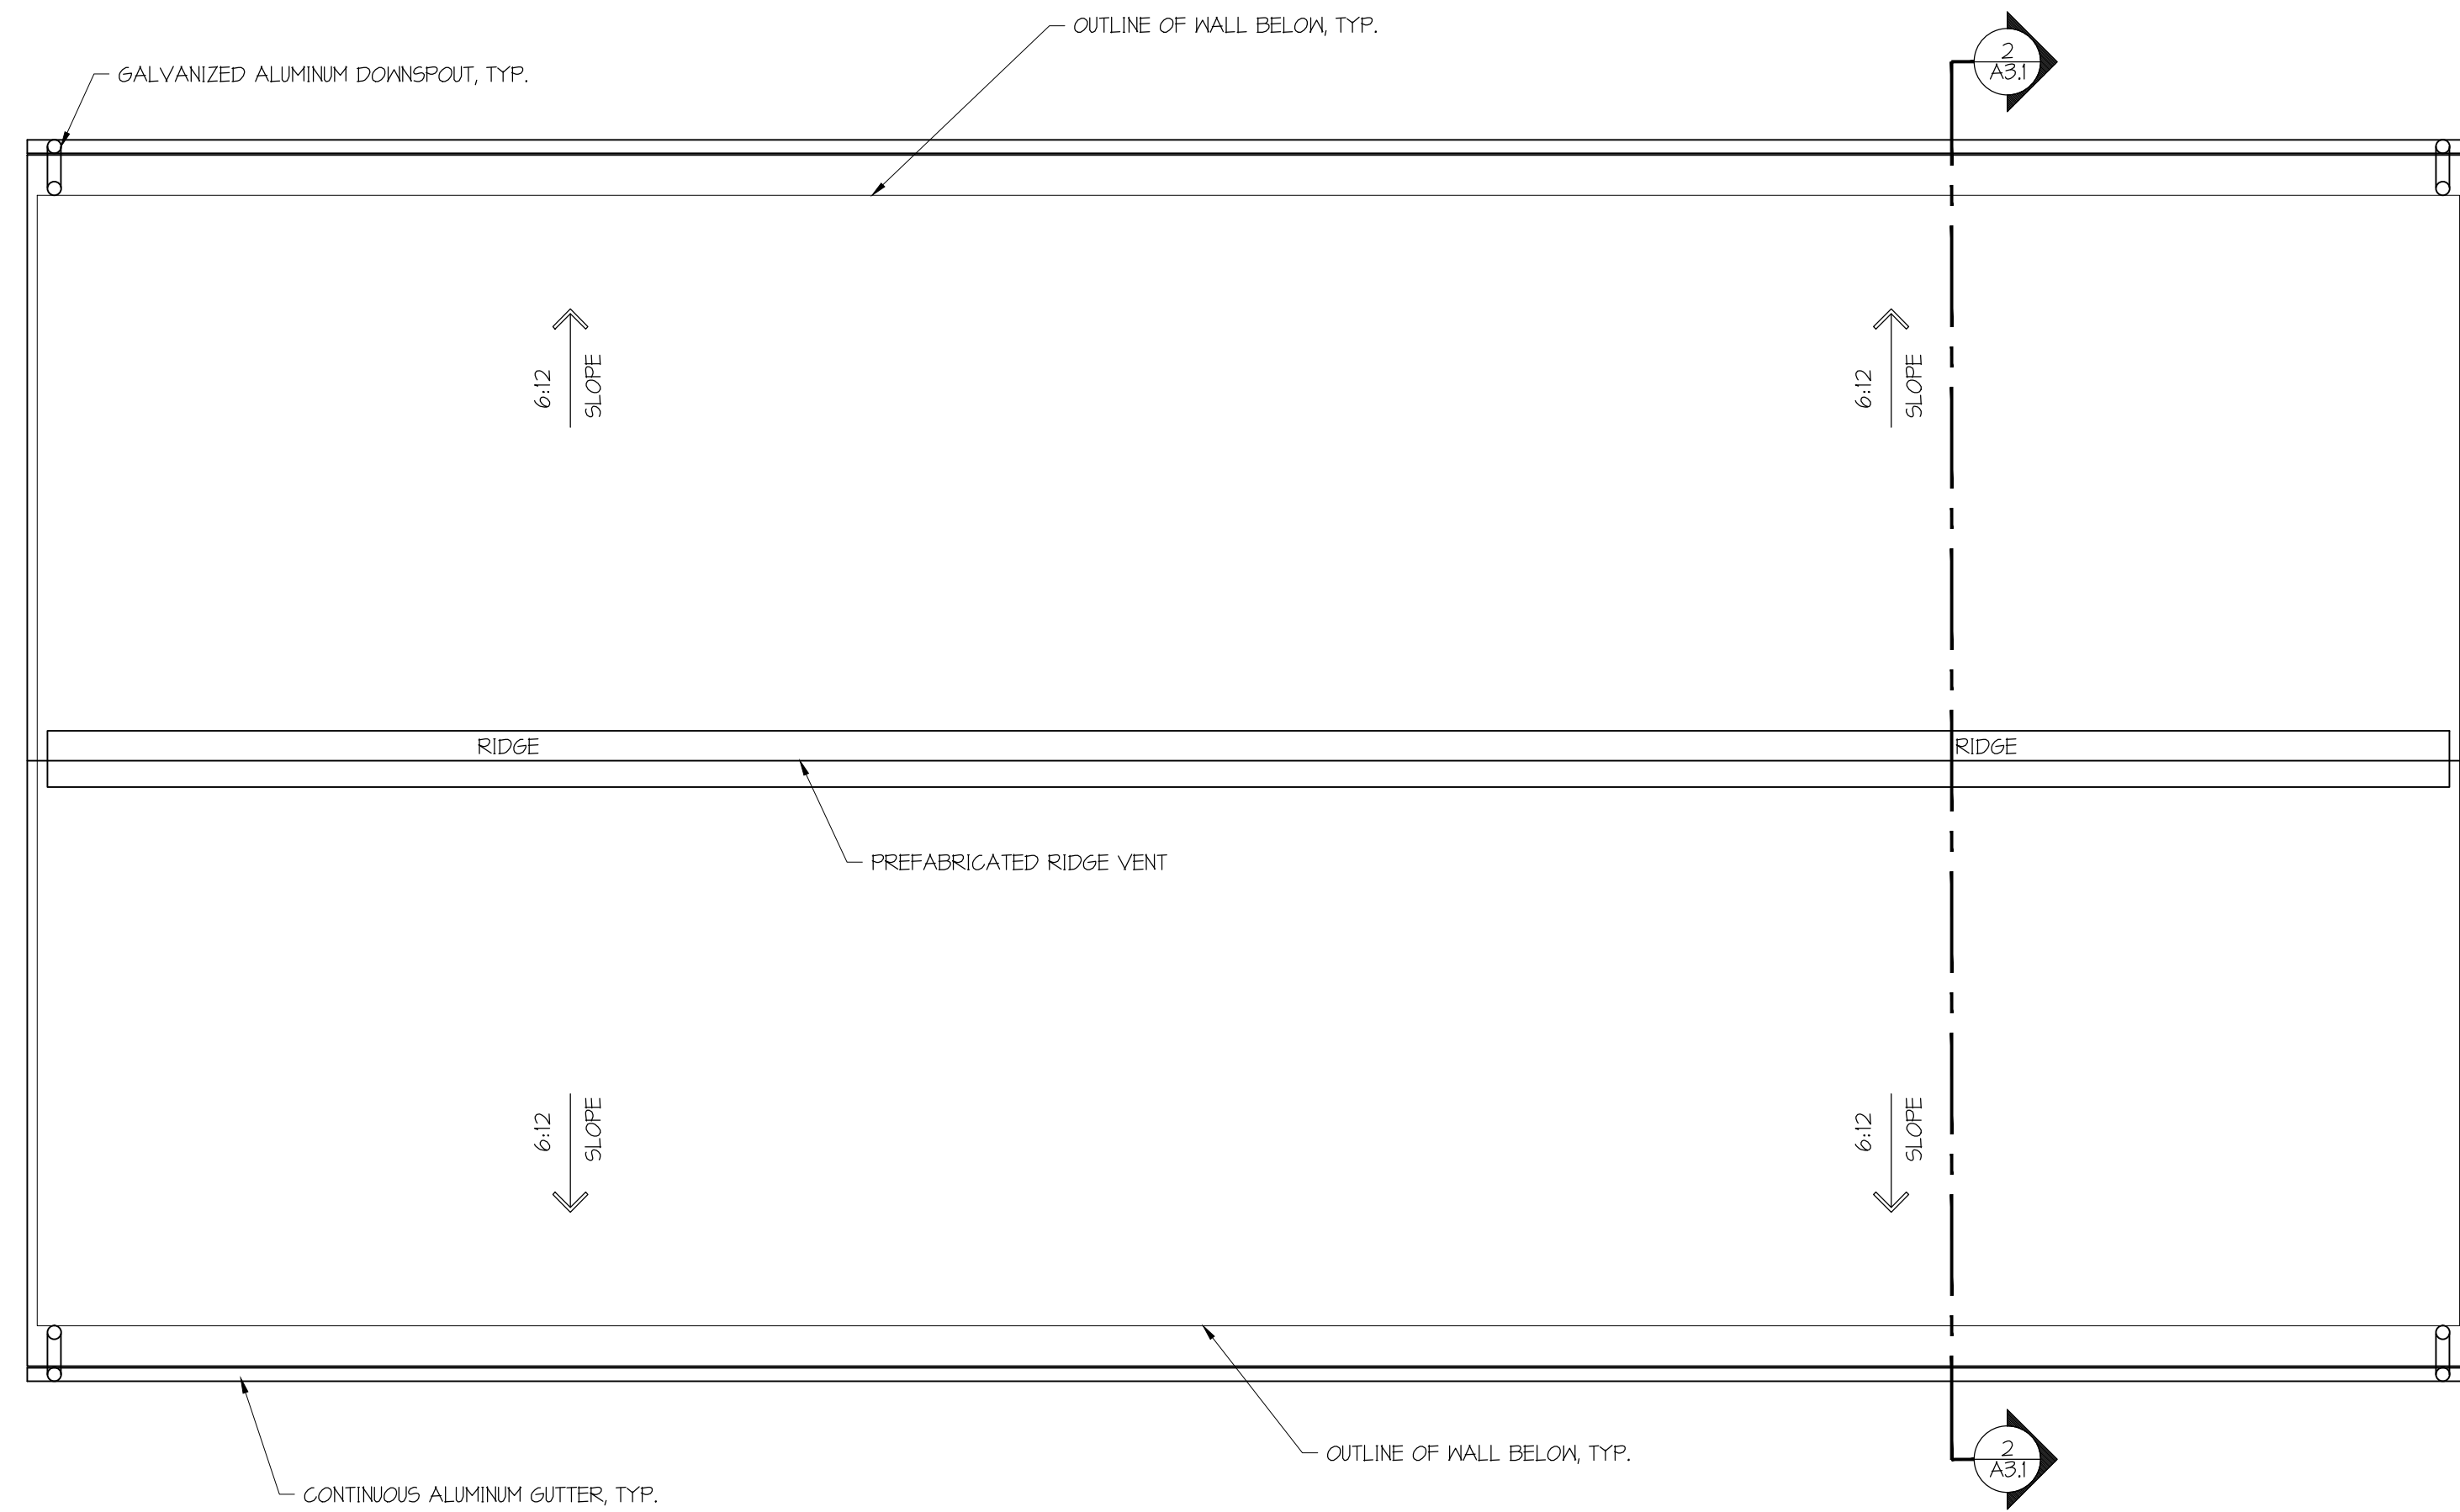

**ROOF PLAN**

SCALE: 1/4" = 1'-0"


1  
A3.1

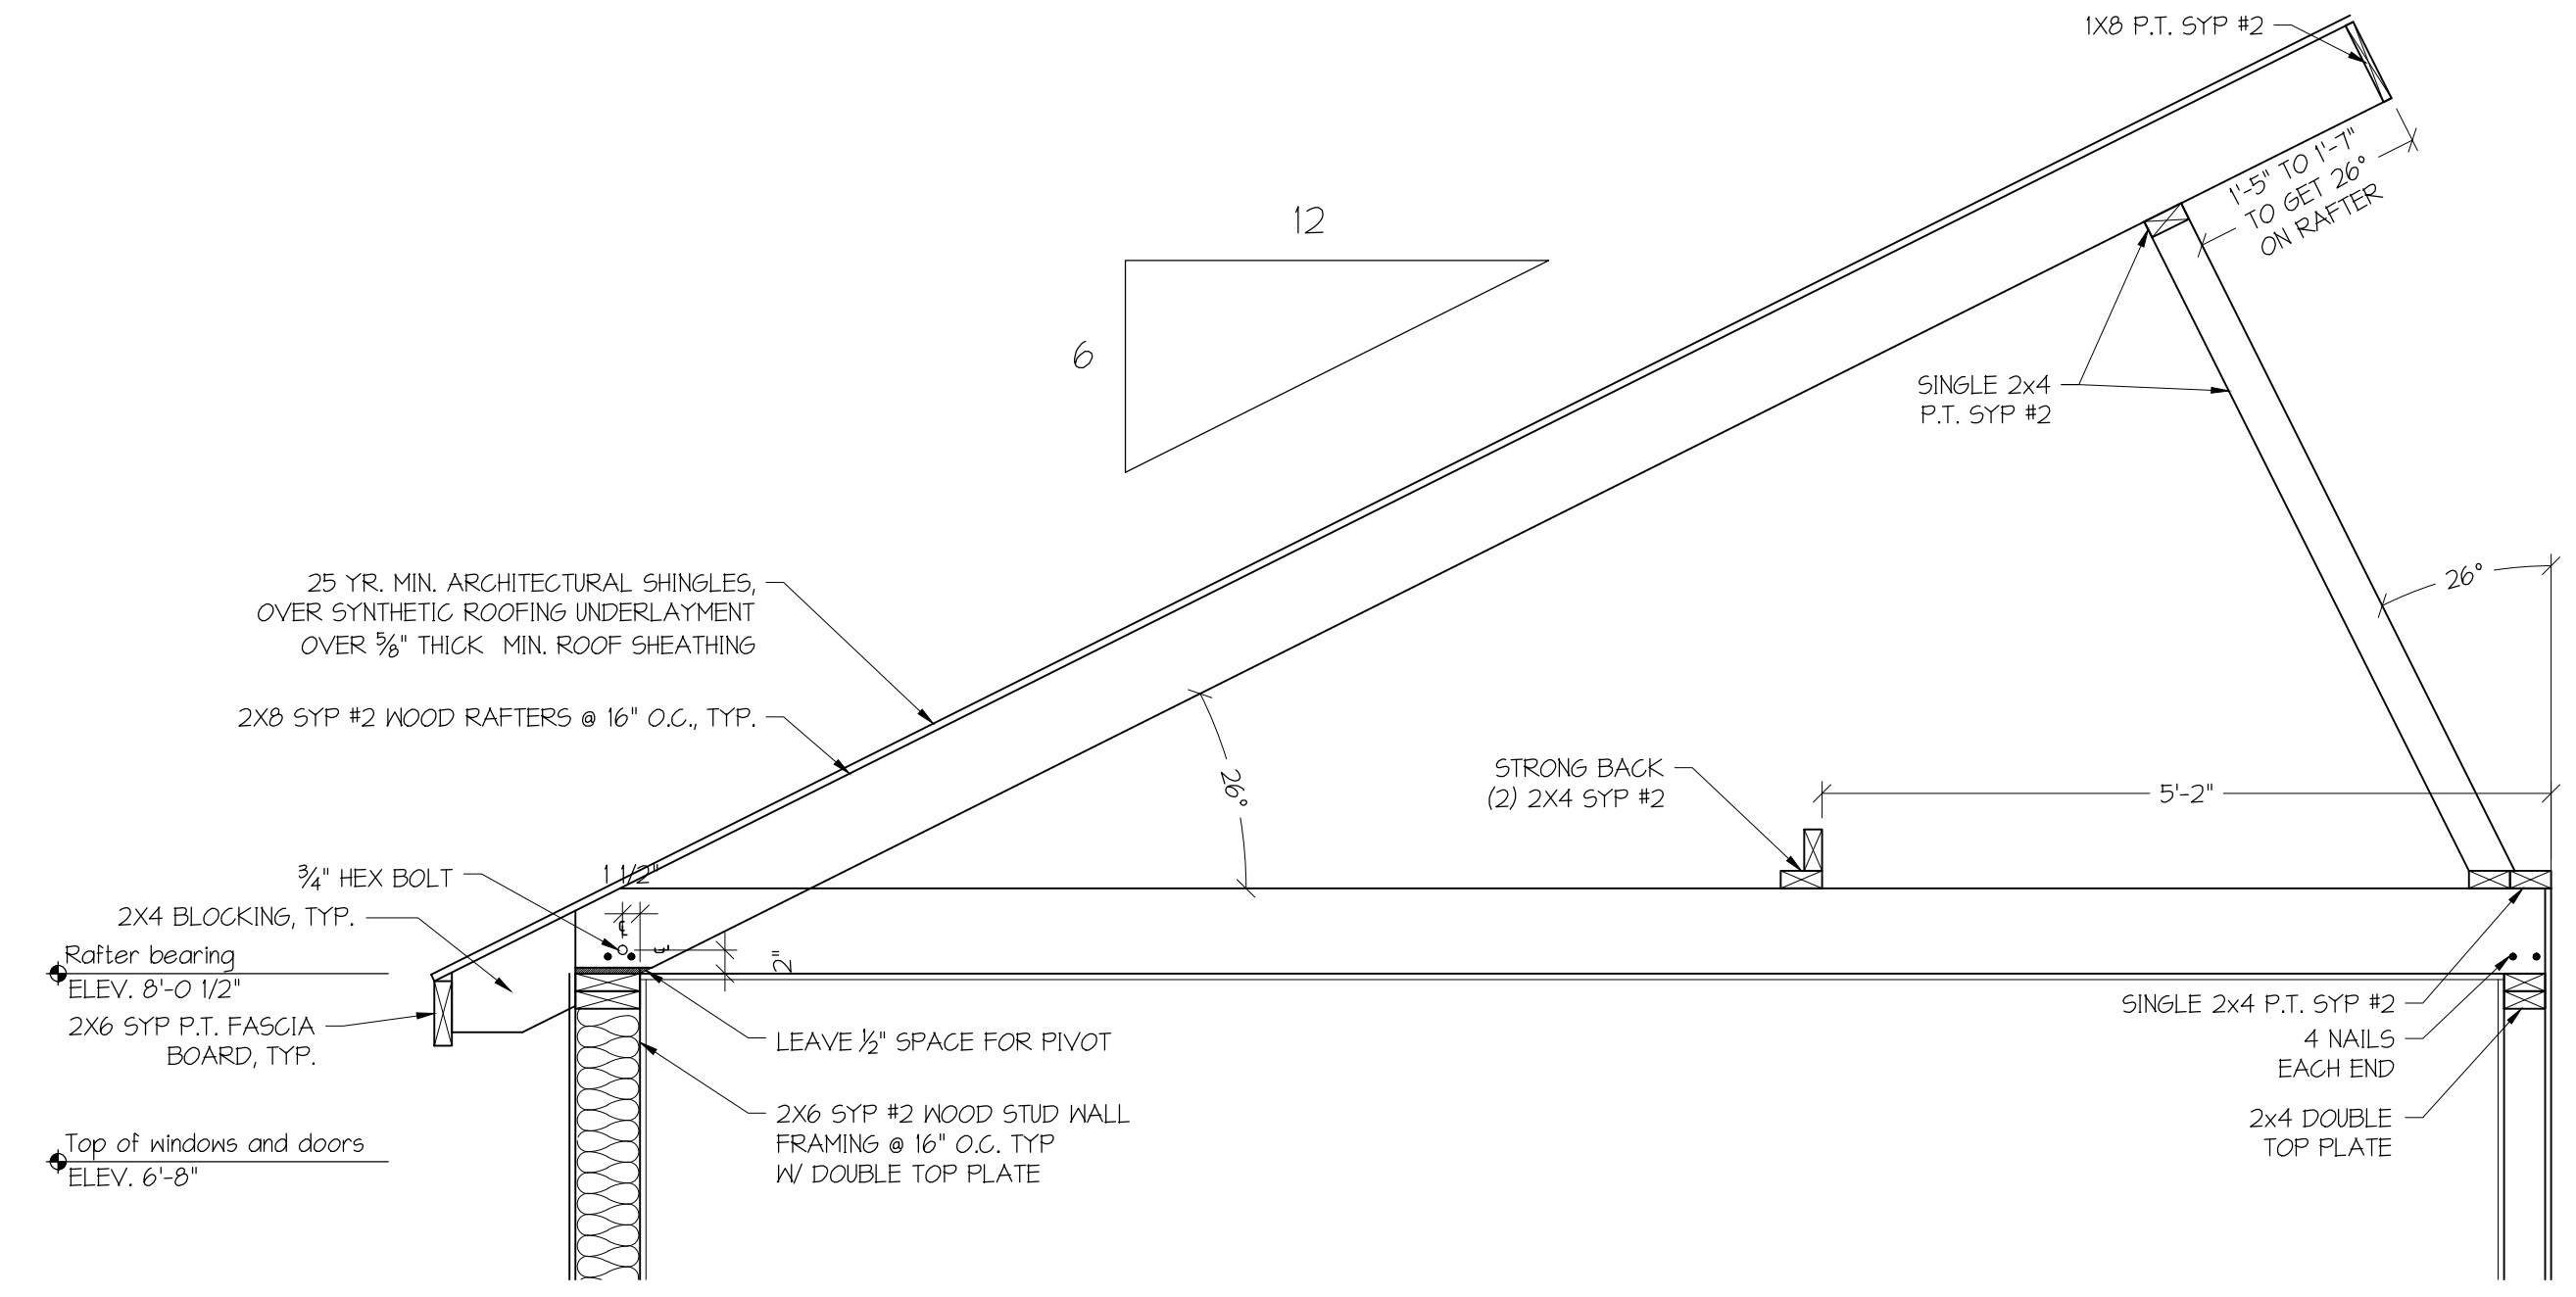

**ROOF DETAIL AT BOLTED CONNECTION**

SCALE: 3/4" = 1'-0"


3  
A3.1

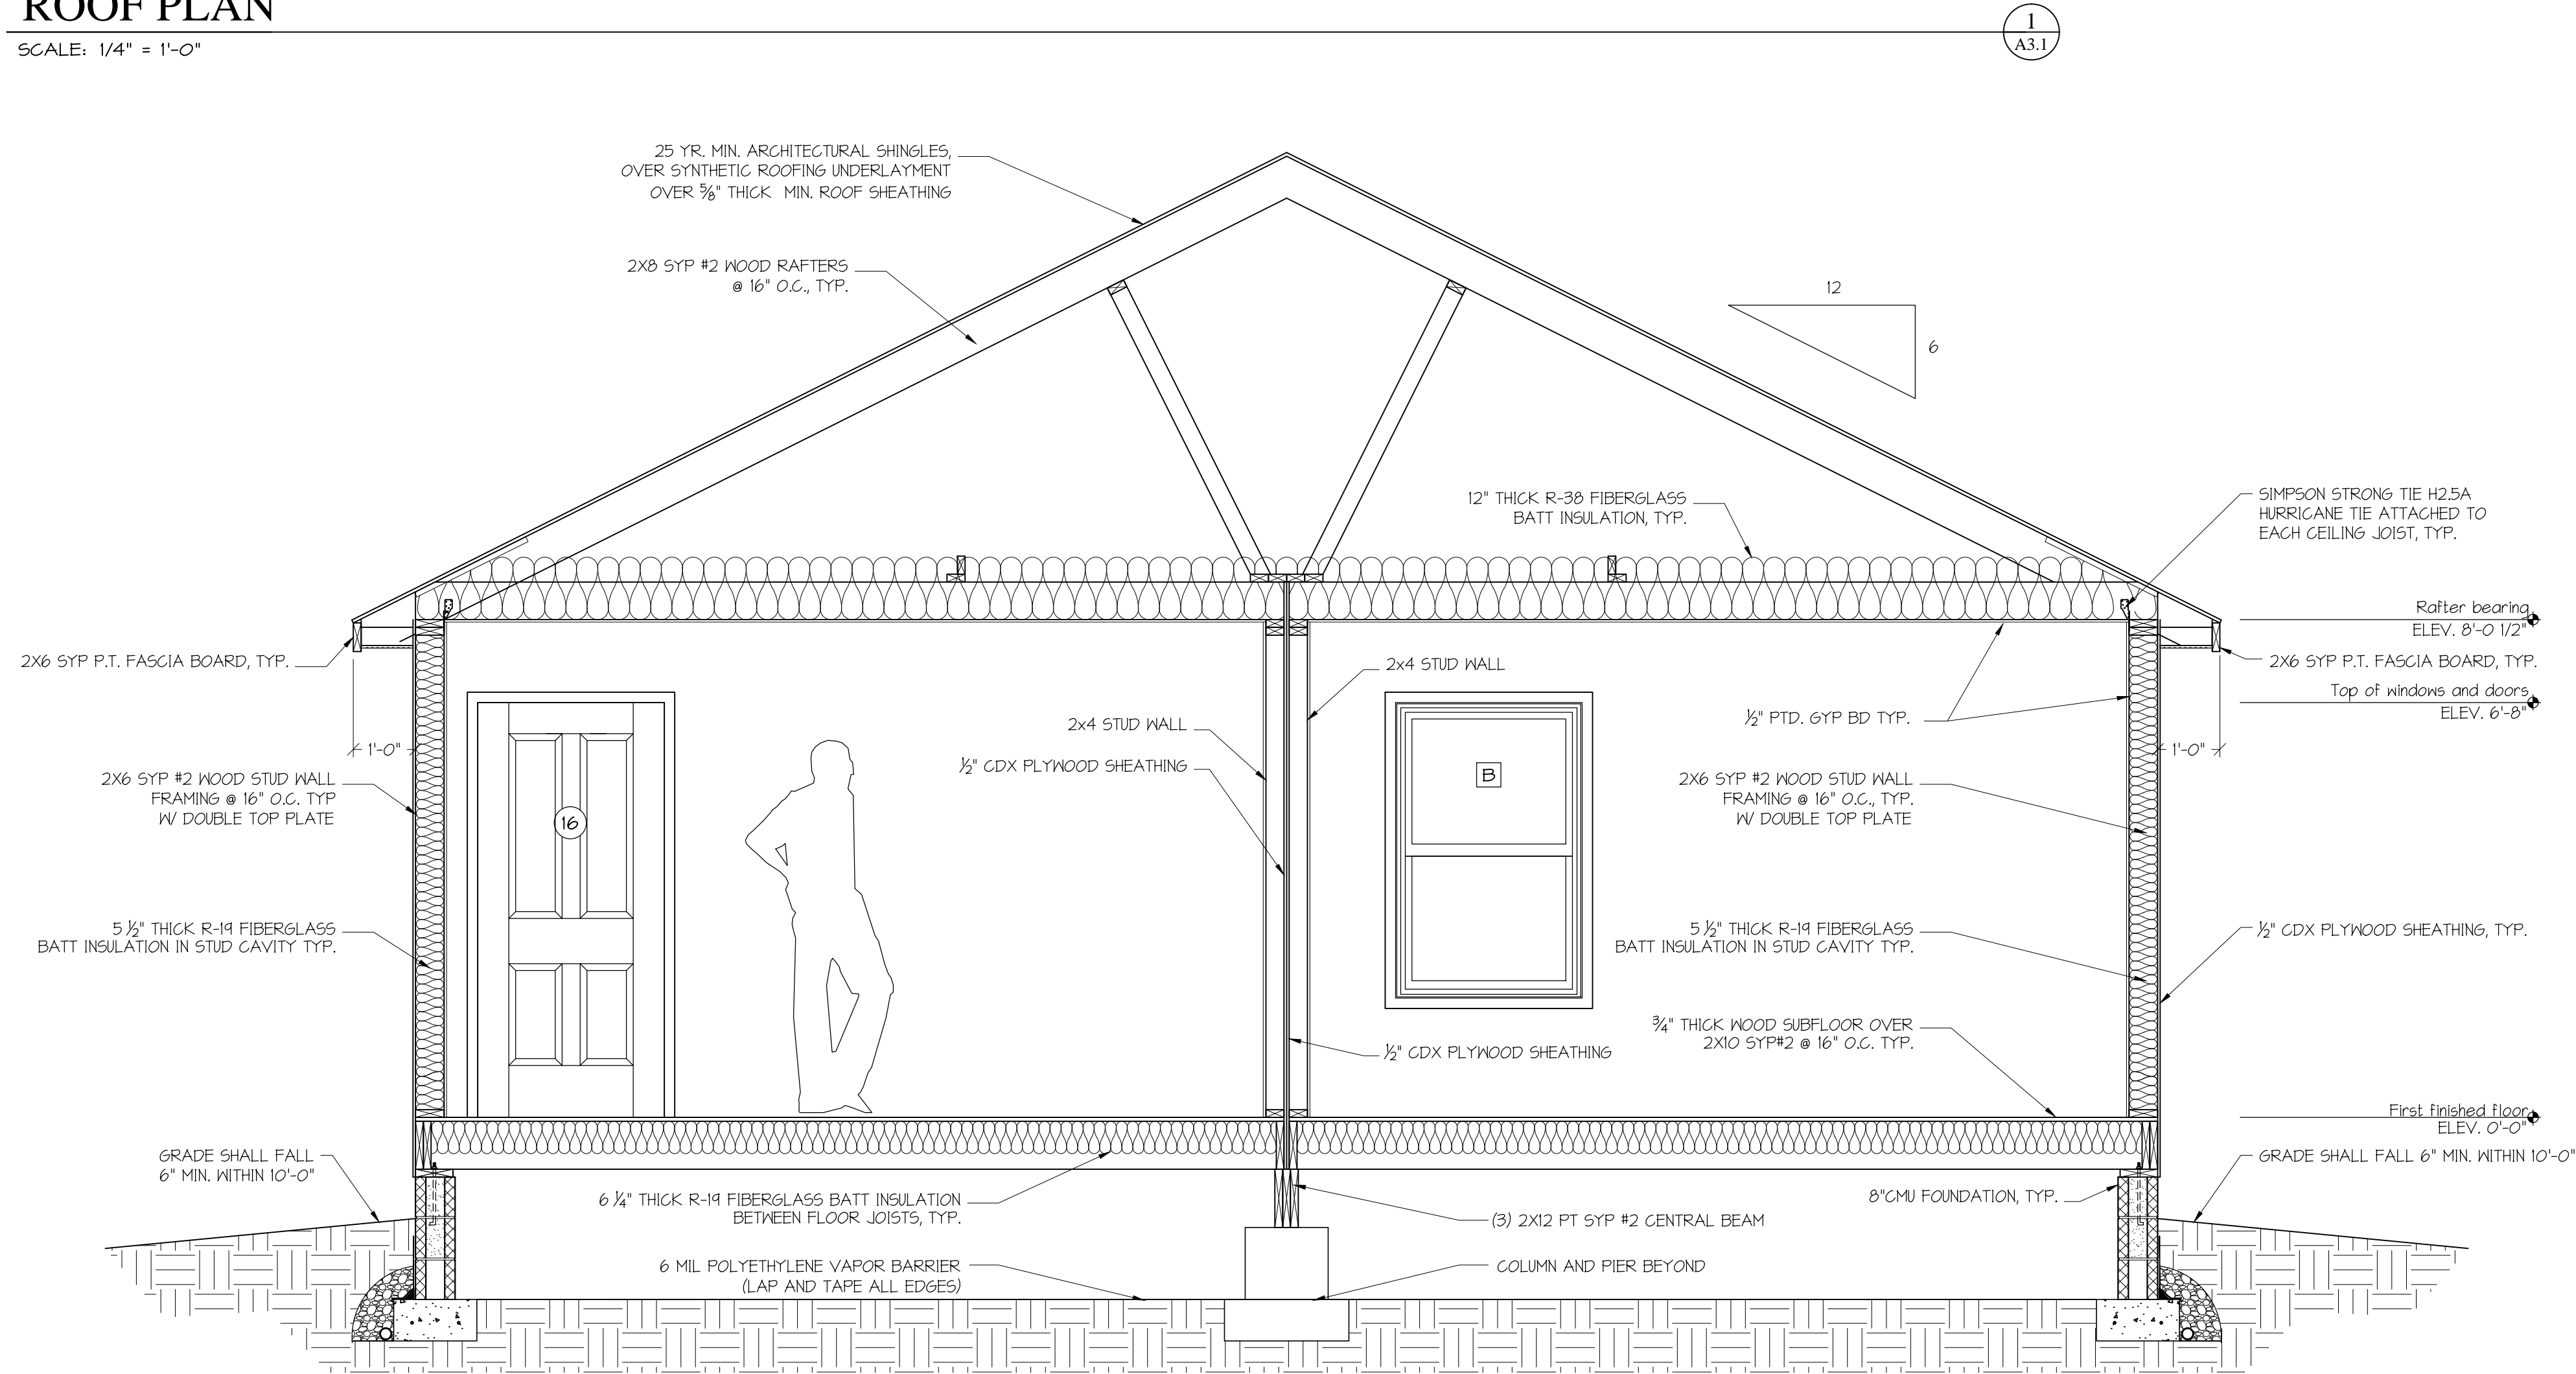

**BUILDING SECTION**

SCALE: 1/2" = 1'-0"

2  
A3.1

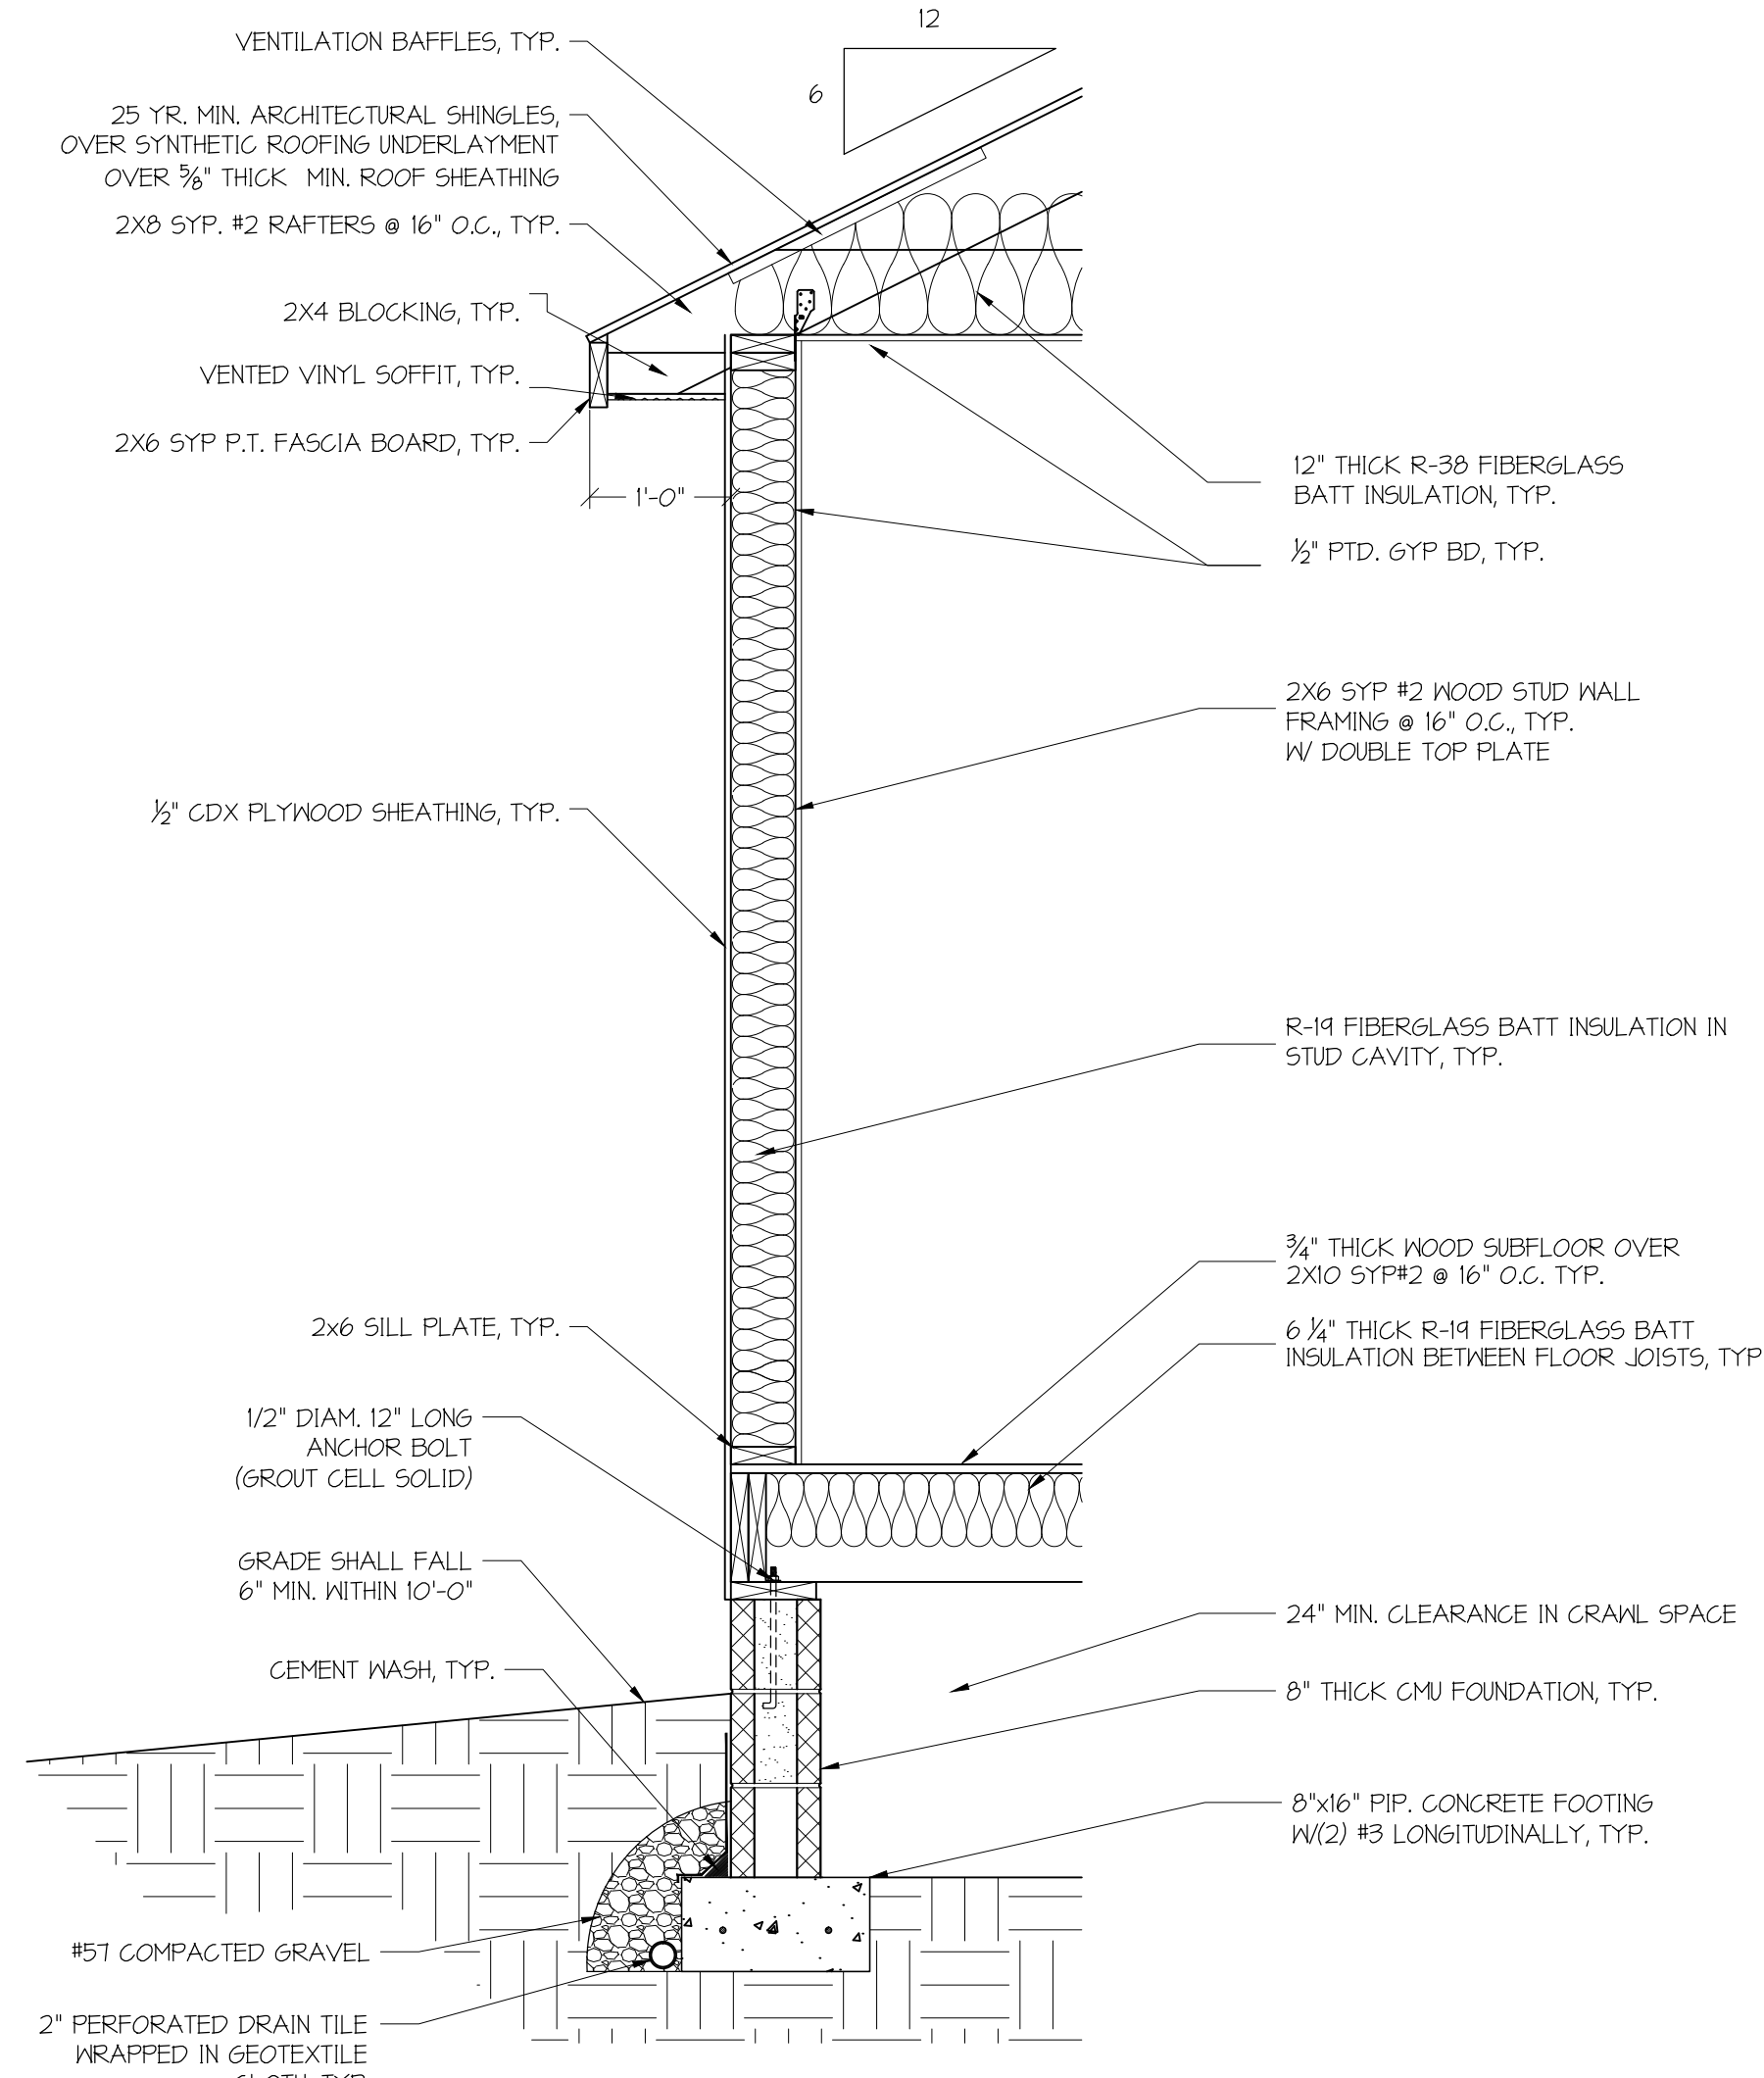

**WALL SECTION**

SCALE: 3/4" = 1'-0"

4  
A3.1



**FIRM INFO:**

Lineage Architects, P.C.  
P.O. Box 991  
610 Lee Highway, Suite 201  
Verona, VA 24482  
Phone: (540) 248-3771  
Fax: (540) 248-1628  
Email: info@lineagearch.com

**ENGINEER NAME/SEAL:**

**ARCHITECT NAME/SEAL:**

**PROJECT TITLE:**  
MODEL HOUSE  
PLAN 4  
**CLIENTS INFO:**  
VALLEY CAREER AND TECHNICAL  
CENTER  
FISHERSVILLE, VIRGINIA

| NO. | REVISION/ISSUE | DATE |
|-----|----------------|------|
|     |                |      |
|     |                |      |
|     |                |      |
|     |                |      |

**JOB NUMBER:** 16050  
**DATE:** 04 AUGUST 2016  
**DRAWN BY:** AMJ, dsc  
**APPROVED BY:** PZG

**DRAWING DESCRIPTION:**  
ROOF PLAN,  
BUILDING SECTION,  
AND WALL SECTION

**DRAWING NUMBER:**  
A3.1