



Lineage Architects P.C. hereby expressly reserves its common law copyright and other property rights in these plans. These plans and drawings are not to be reproduced, changed or copied in any form or manner whatsoever without first obtaining the express written permission of Lineage Architects P.C. nor are they to be assigned to any third party without first obtaining written permission and consent.

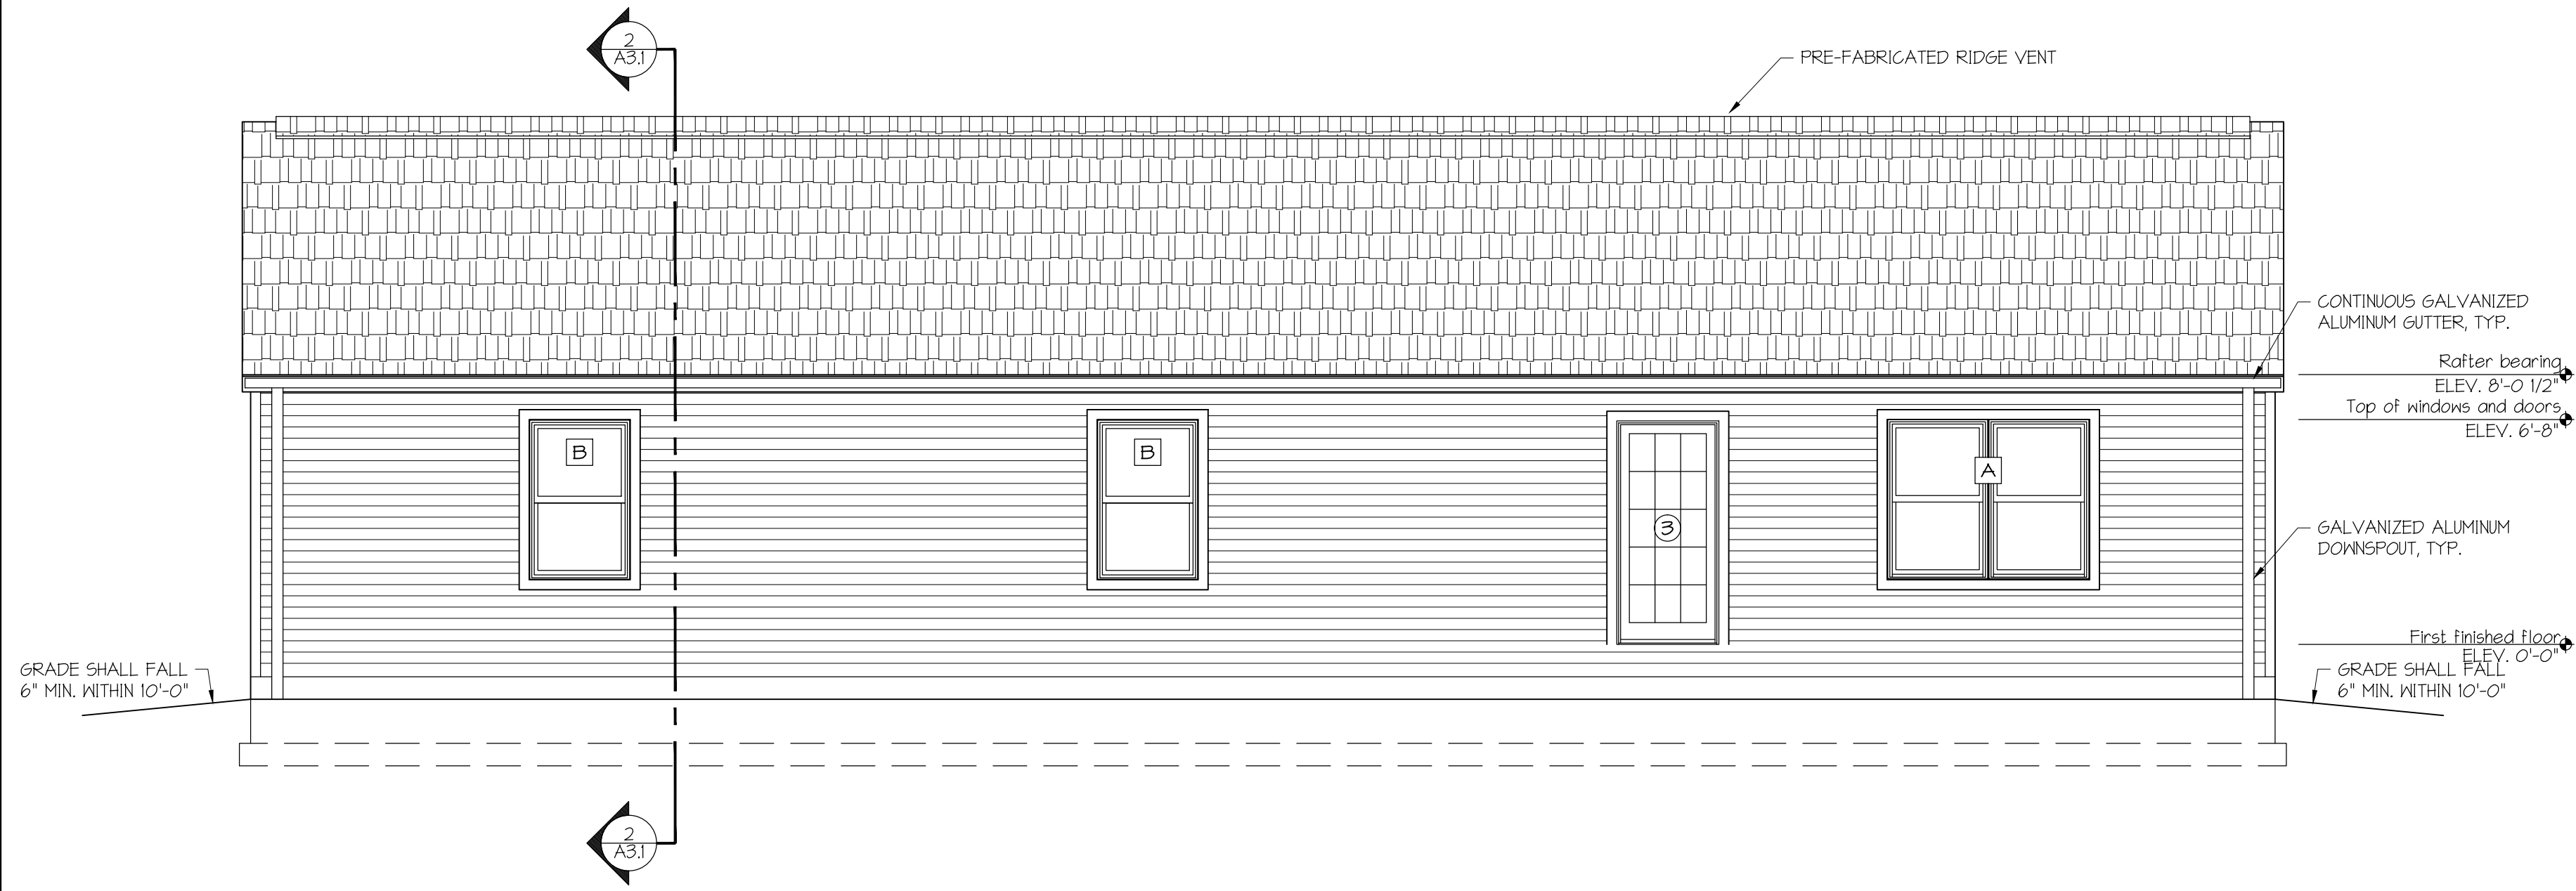


FRONT ELEVATION - FINISHED

SCALE: 1/4" = 1'-0"

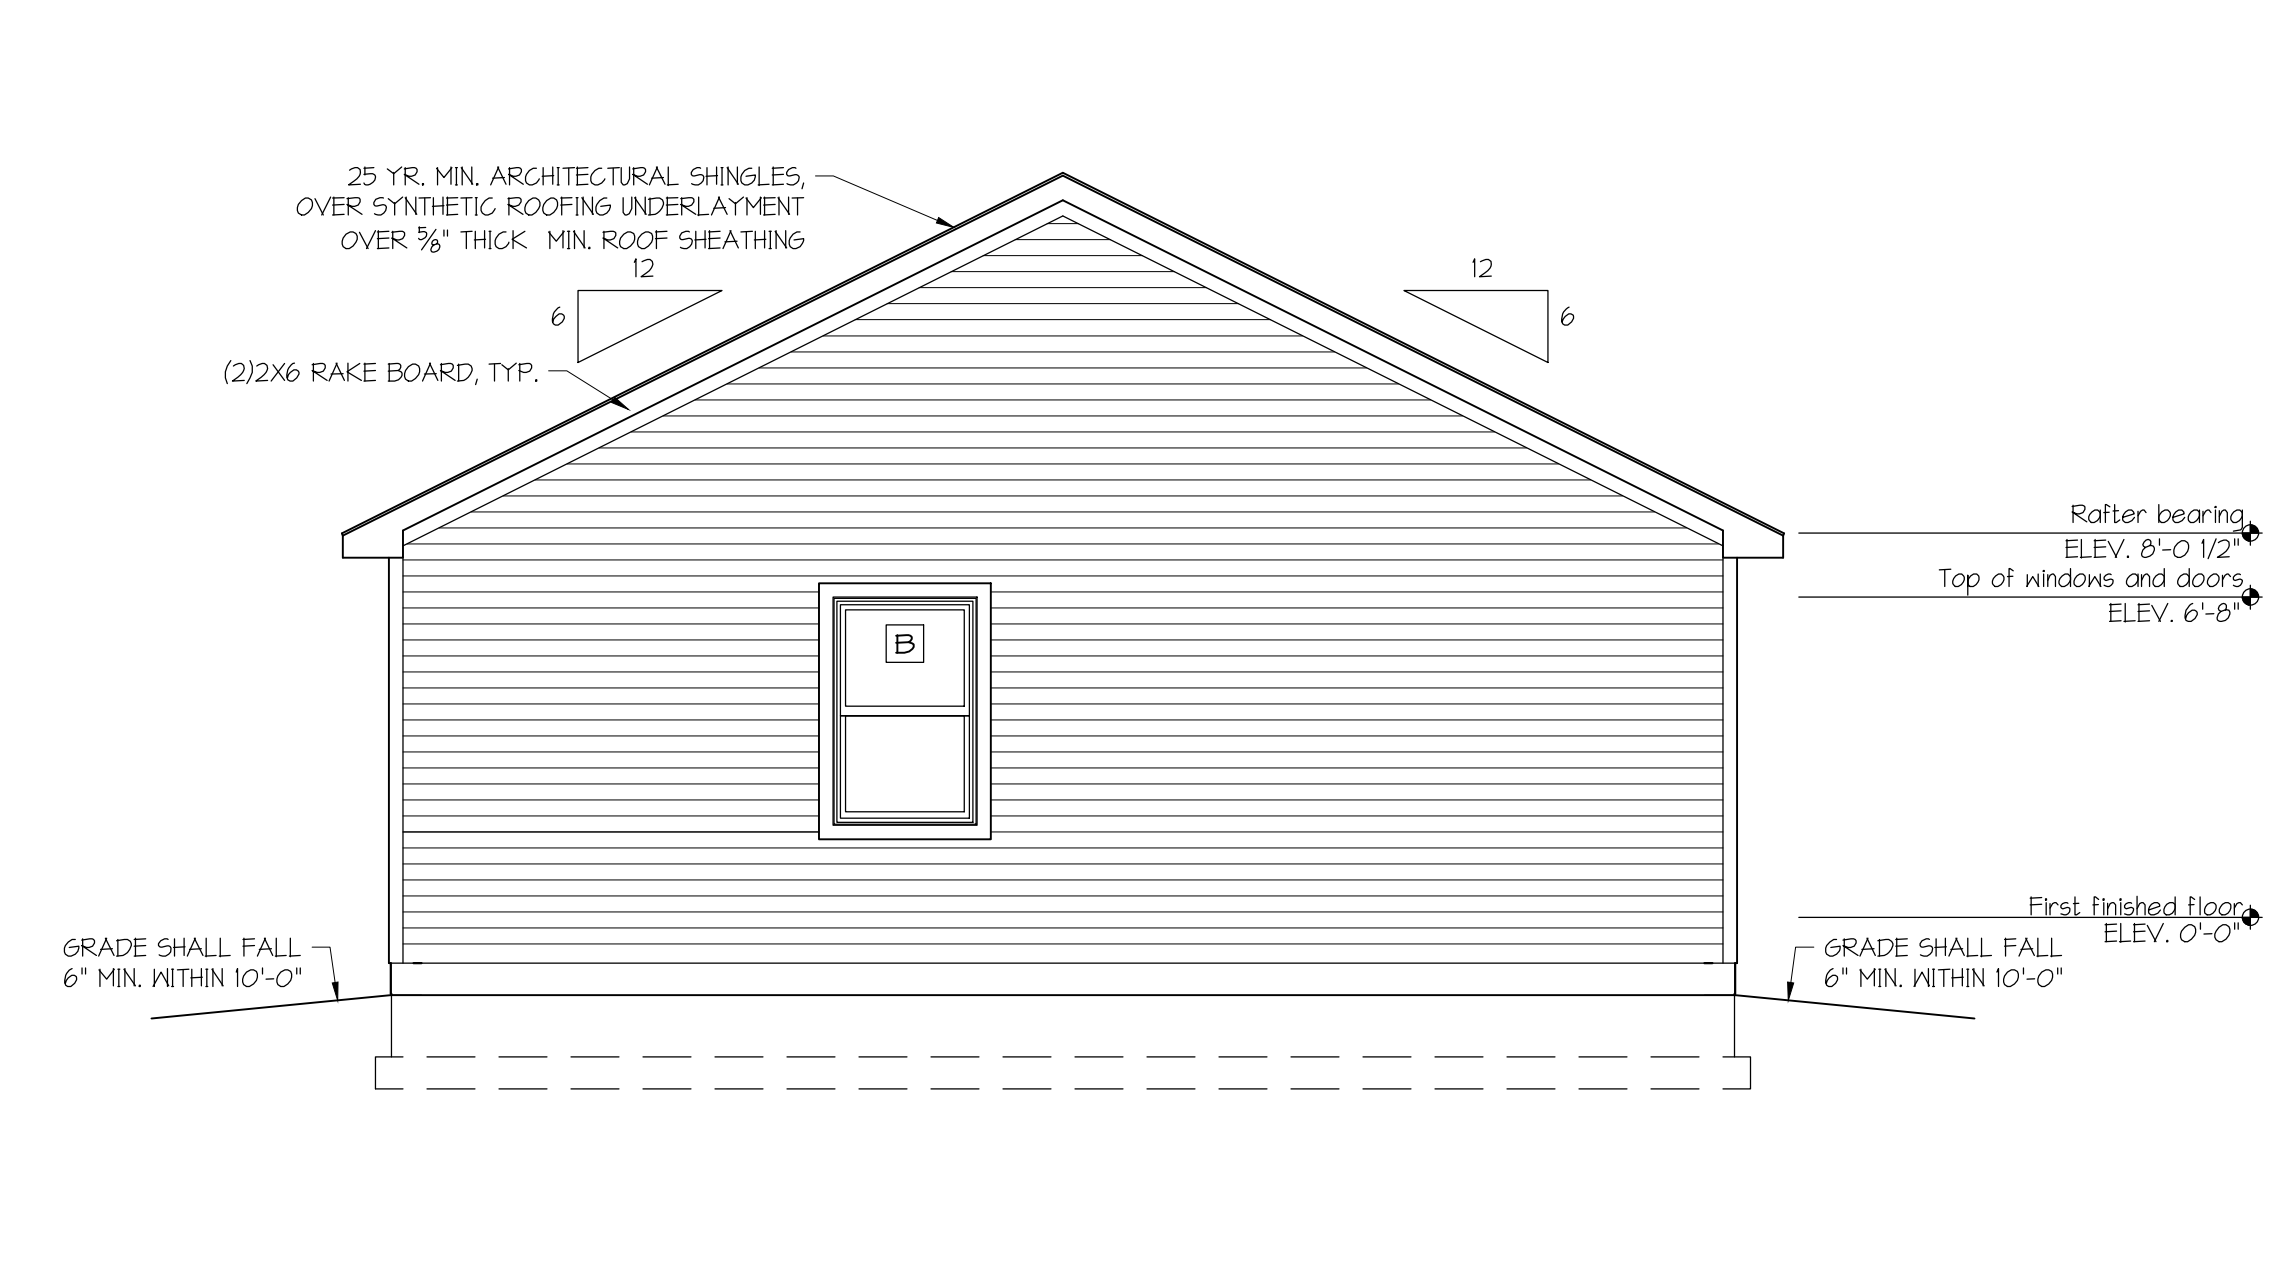


RIGHT ELEVATION - FINISHED

SCALE: 1/4" = 1'-0"

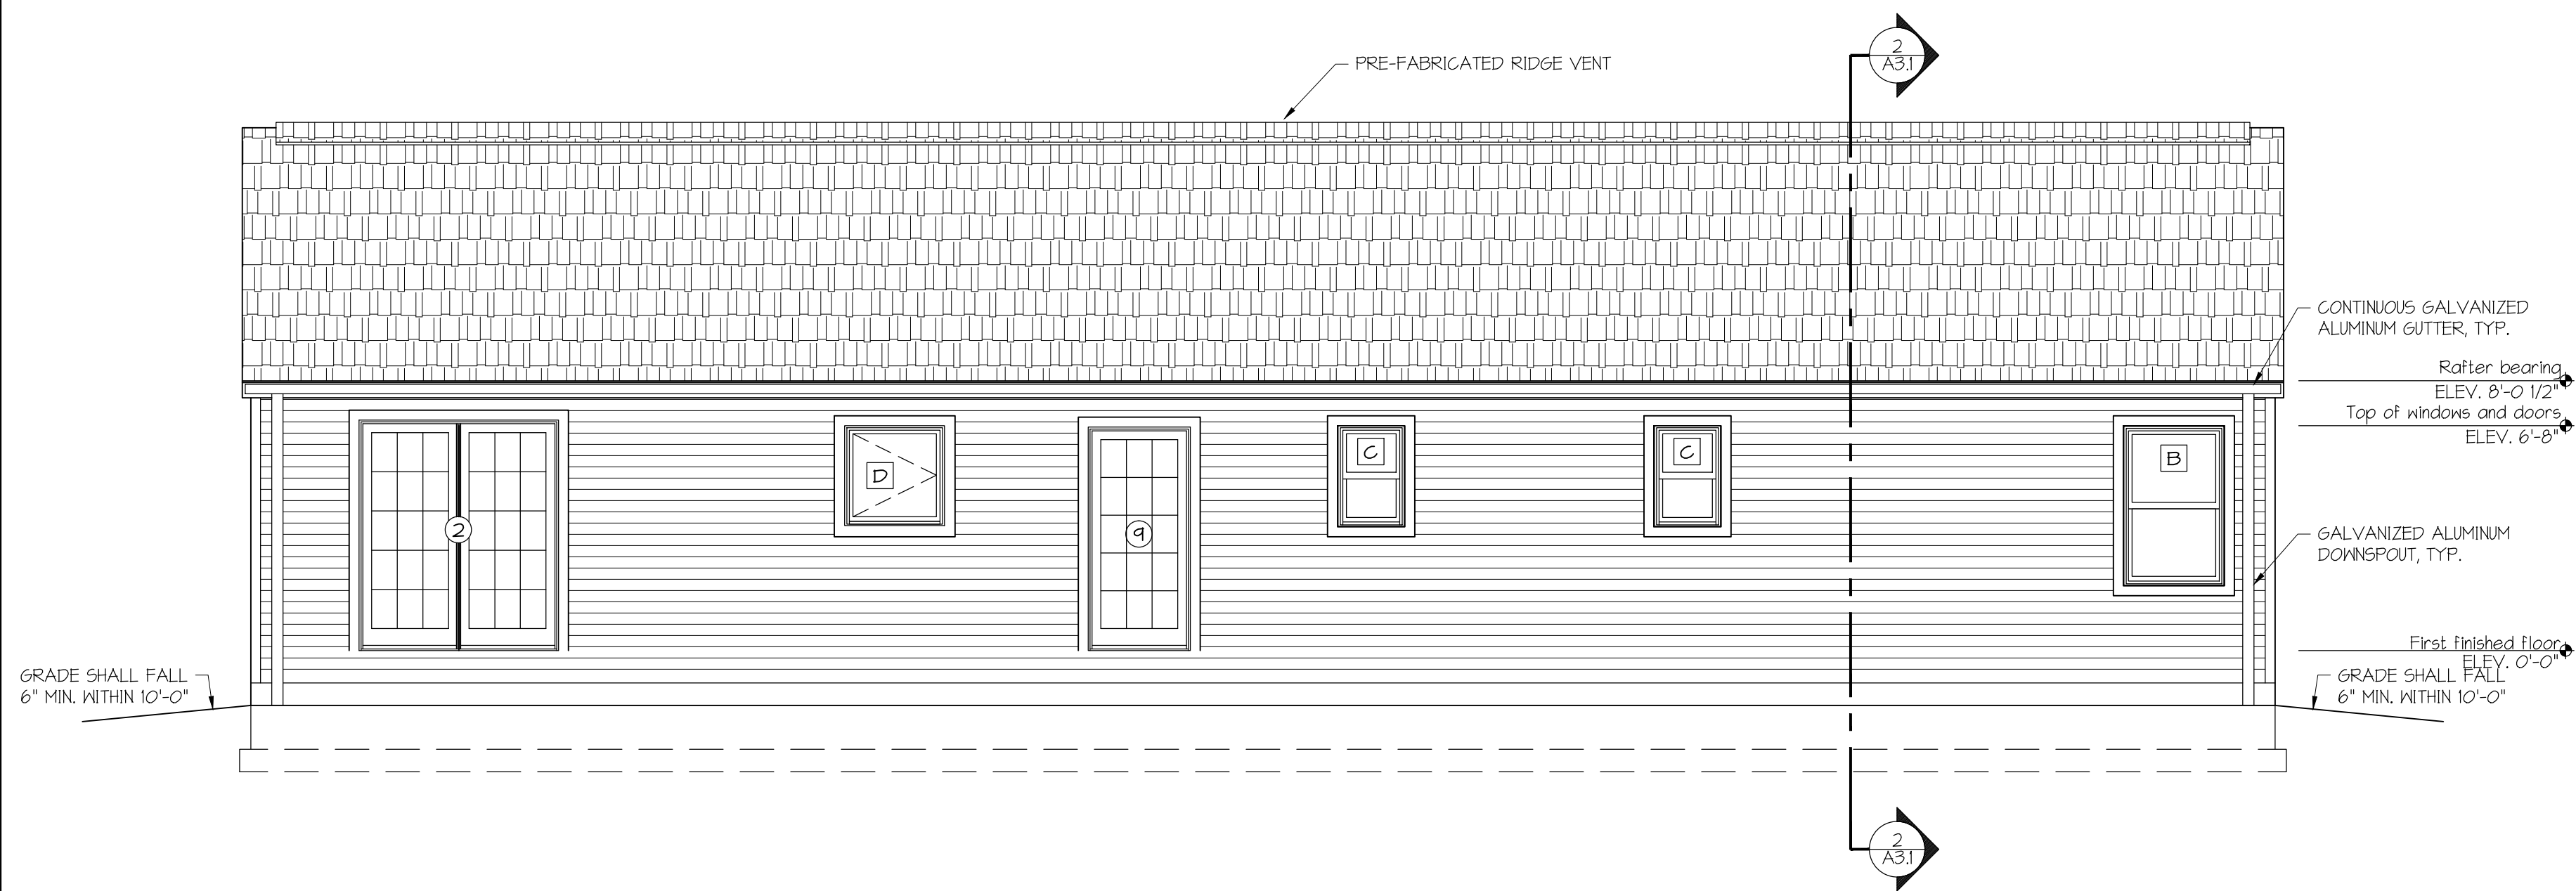

REAR ELEVATION - FINISHED

SCALE: 1/4" = 1'-0"

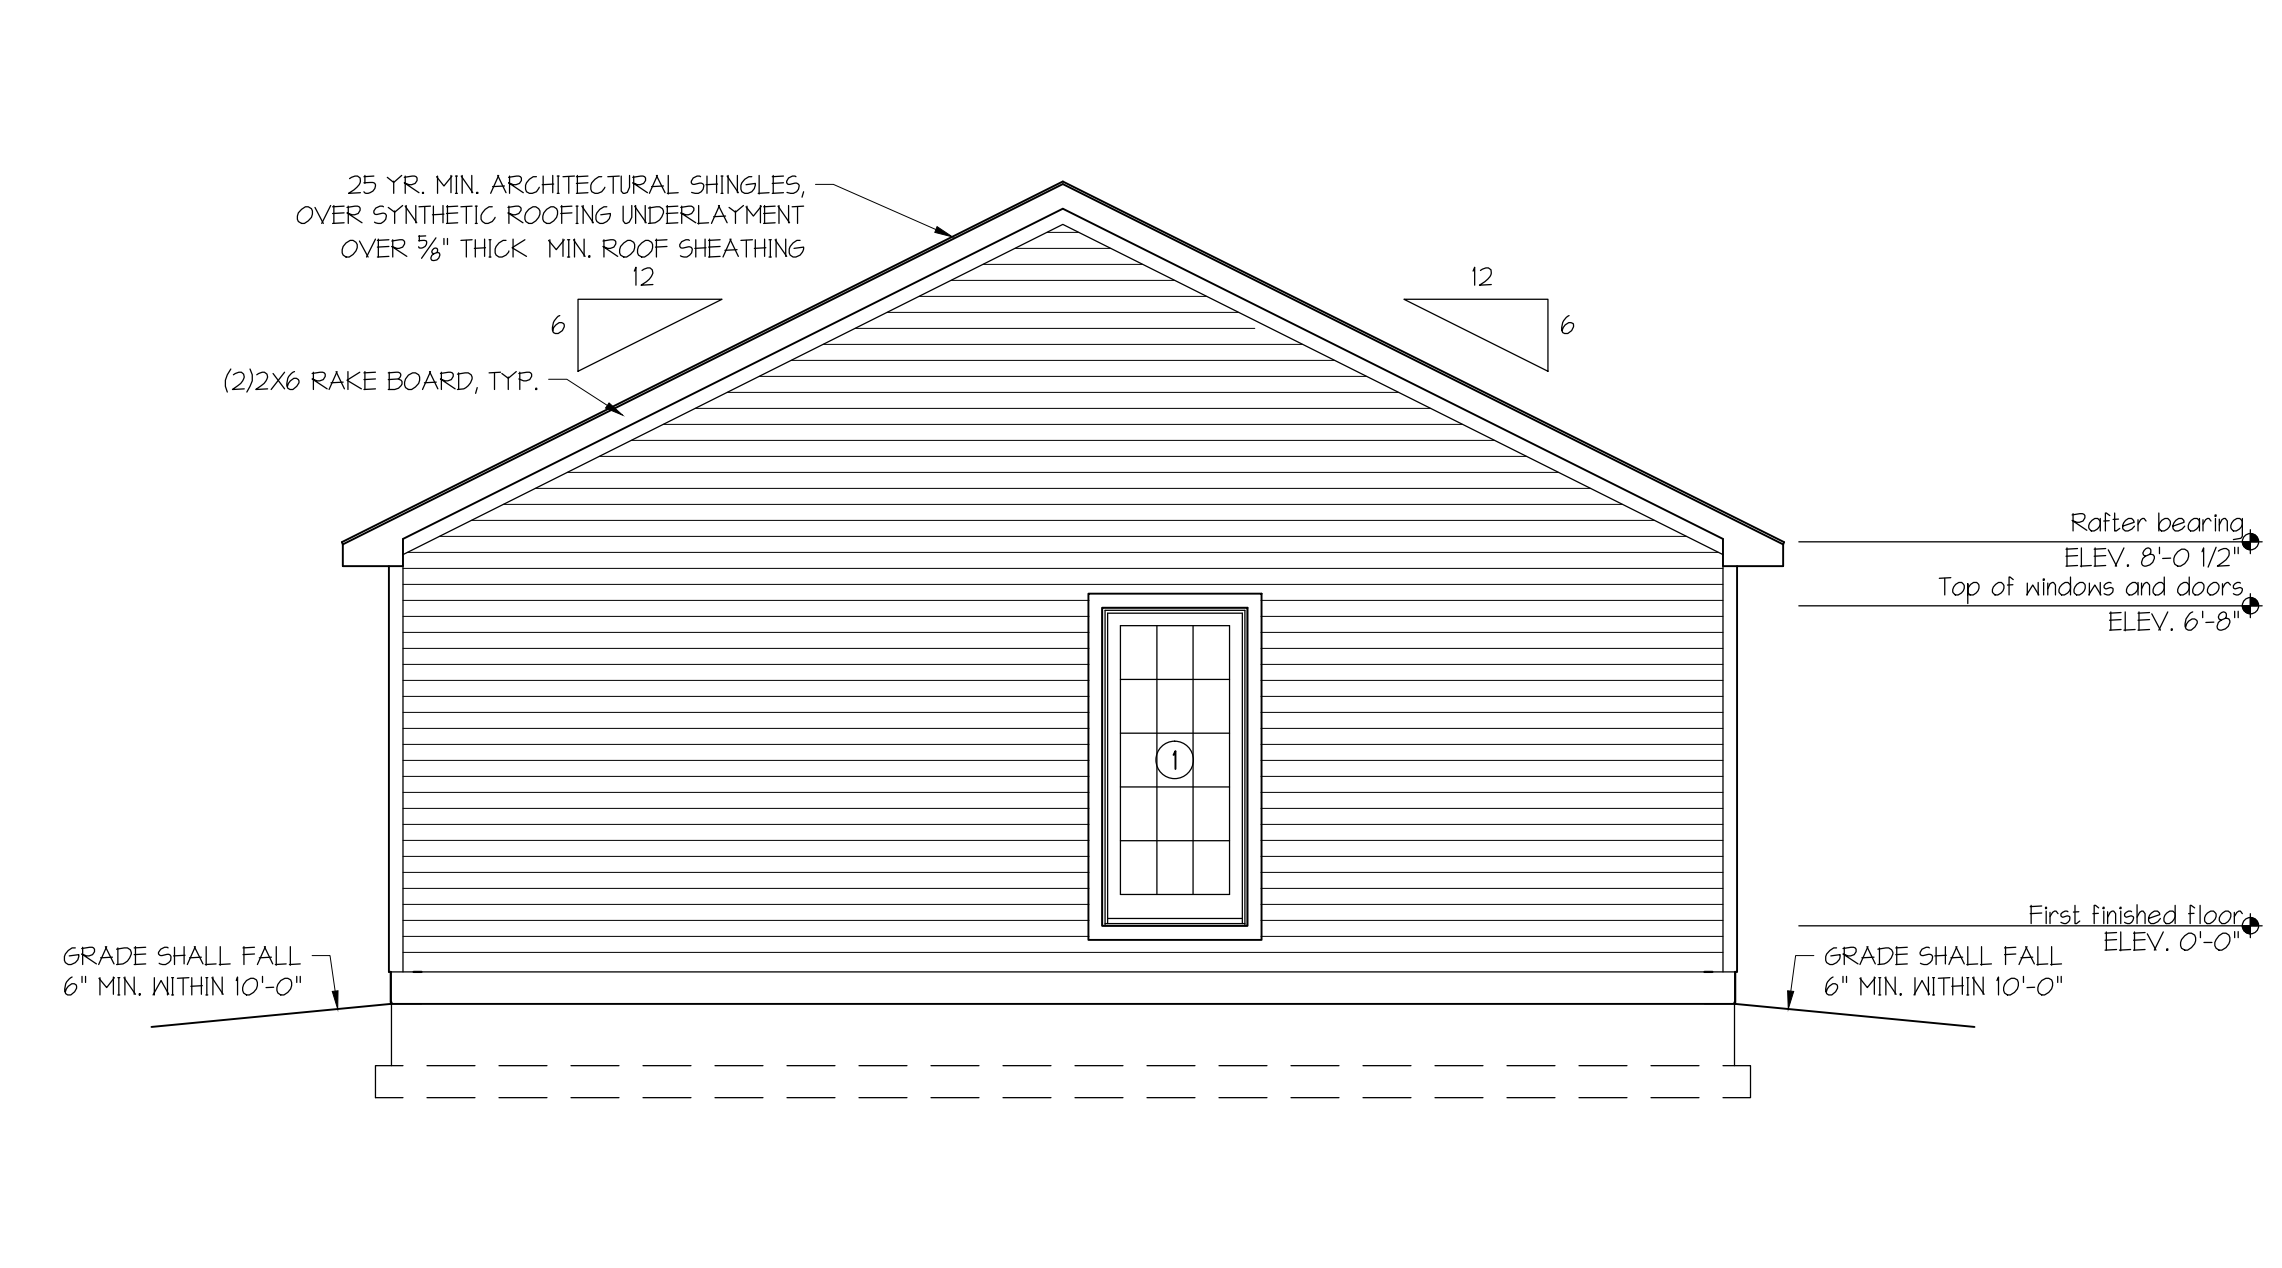

LEFT ELEVATION - FINISHED

SCALE: 1/4" = 1'-0"



FIRM INFO:
 Lineage Architects, P.C.
 P.O. Box 991
 610 Lee Highway, Suite 201
 Verona, VA 24482
 Phone: (540) 248-3771
 Fax: (540) 248-1628
 Email: info@lineagearch.com

ENGINEER NAME/SEAL:

ARCHITECT NAME/SEAL:

PROJECT TITLE:
MODEL HOUSE
PLAN 4
CLIENTS INFO:
VALLEY CAREER AND TECHNICAL
CENTER
 FISHERSVILLE, VIRGINIA

NO.	REVISION/ISSUE	DATE

JOB NUMBER: 16050
DATE: 04 AUGUST 2016
DRAWN BY: AMJ, dsc
APPROVED BY: PZG

DRAWING DESCRIPTION:
 FINISHED ELEVATIONS

DRAWING NUMBER:
A4.2