

date:
4/22/2023

revisions:


**PROPOSED ADDITION FOR
 SLATER RESIDENCE**
 2331 ORANGE ROAD
 PRATTS, VIRGINIA

**FOUNDATION & 1ST FLOOR
 FRAMING PLANS**


scale:
1/4" = 1'-0"

sheet no.
a.1

seal:

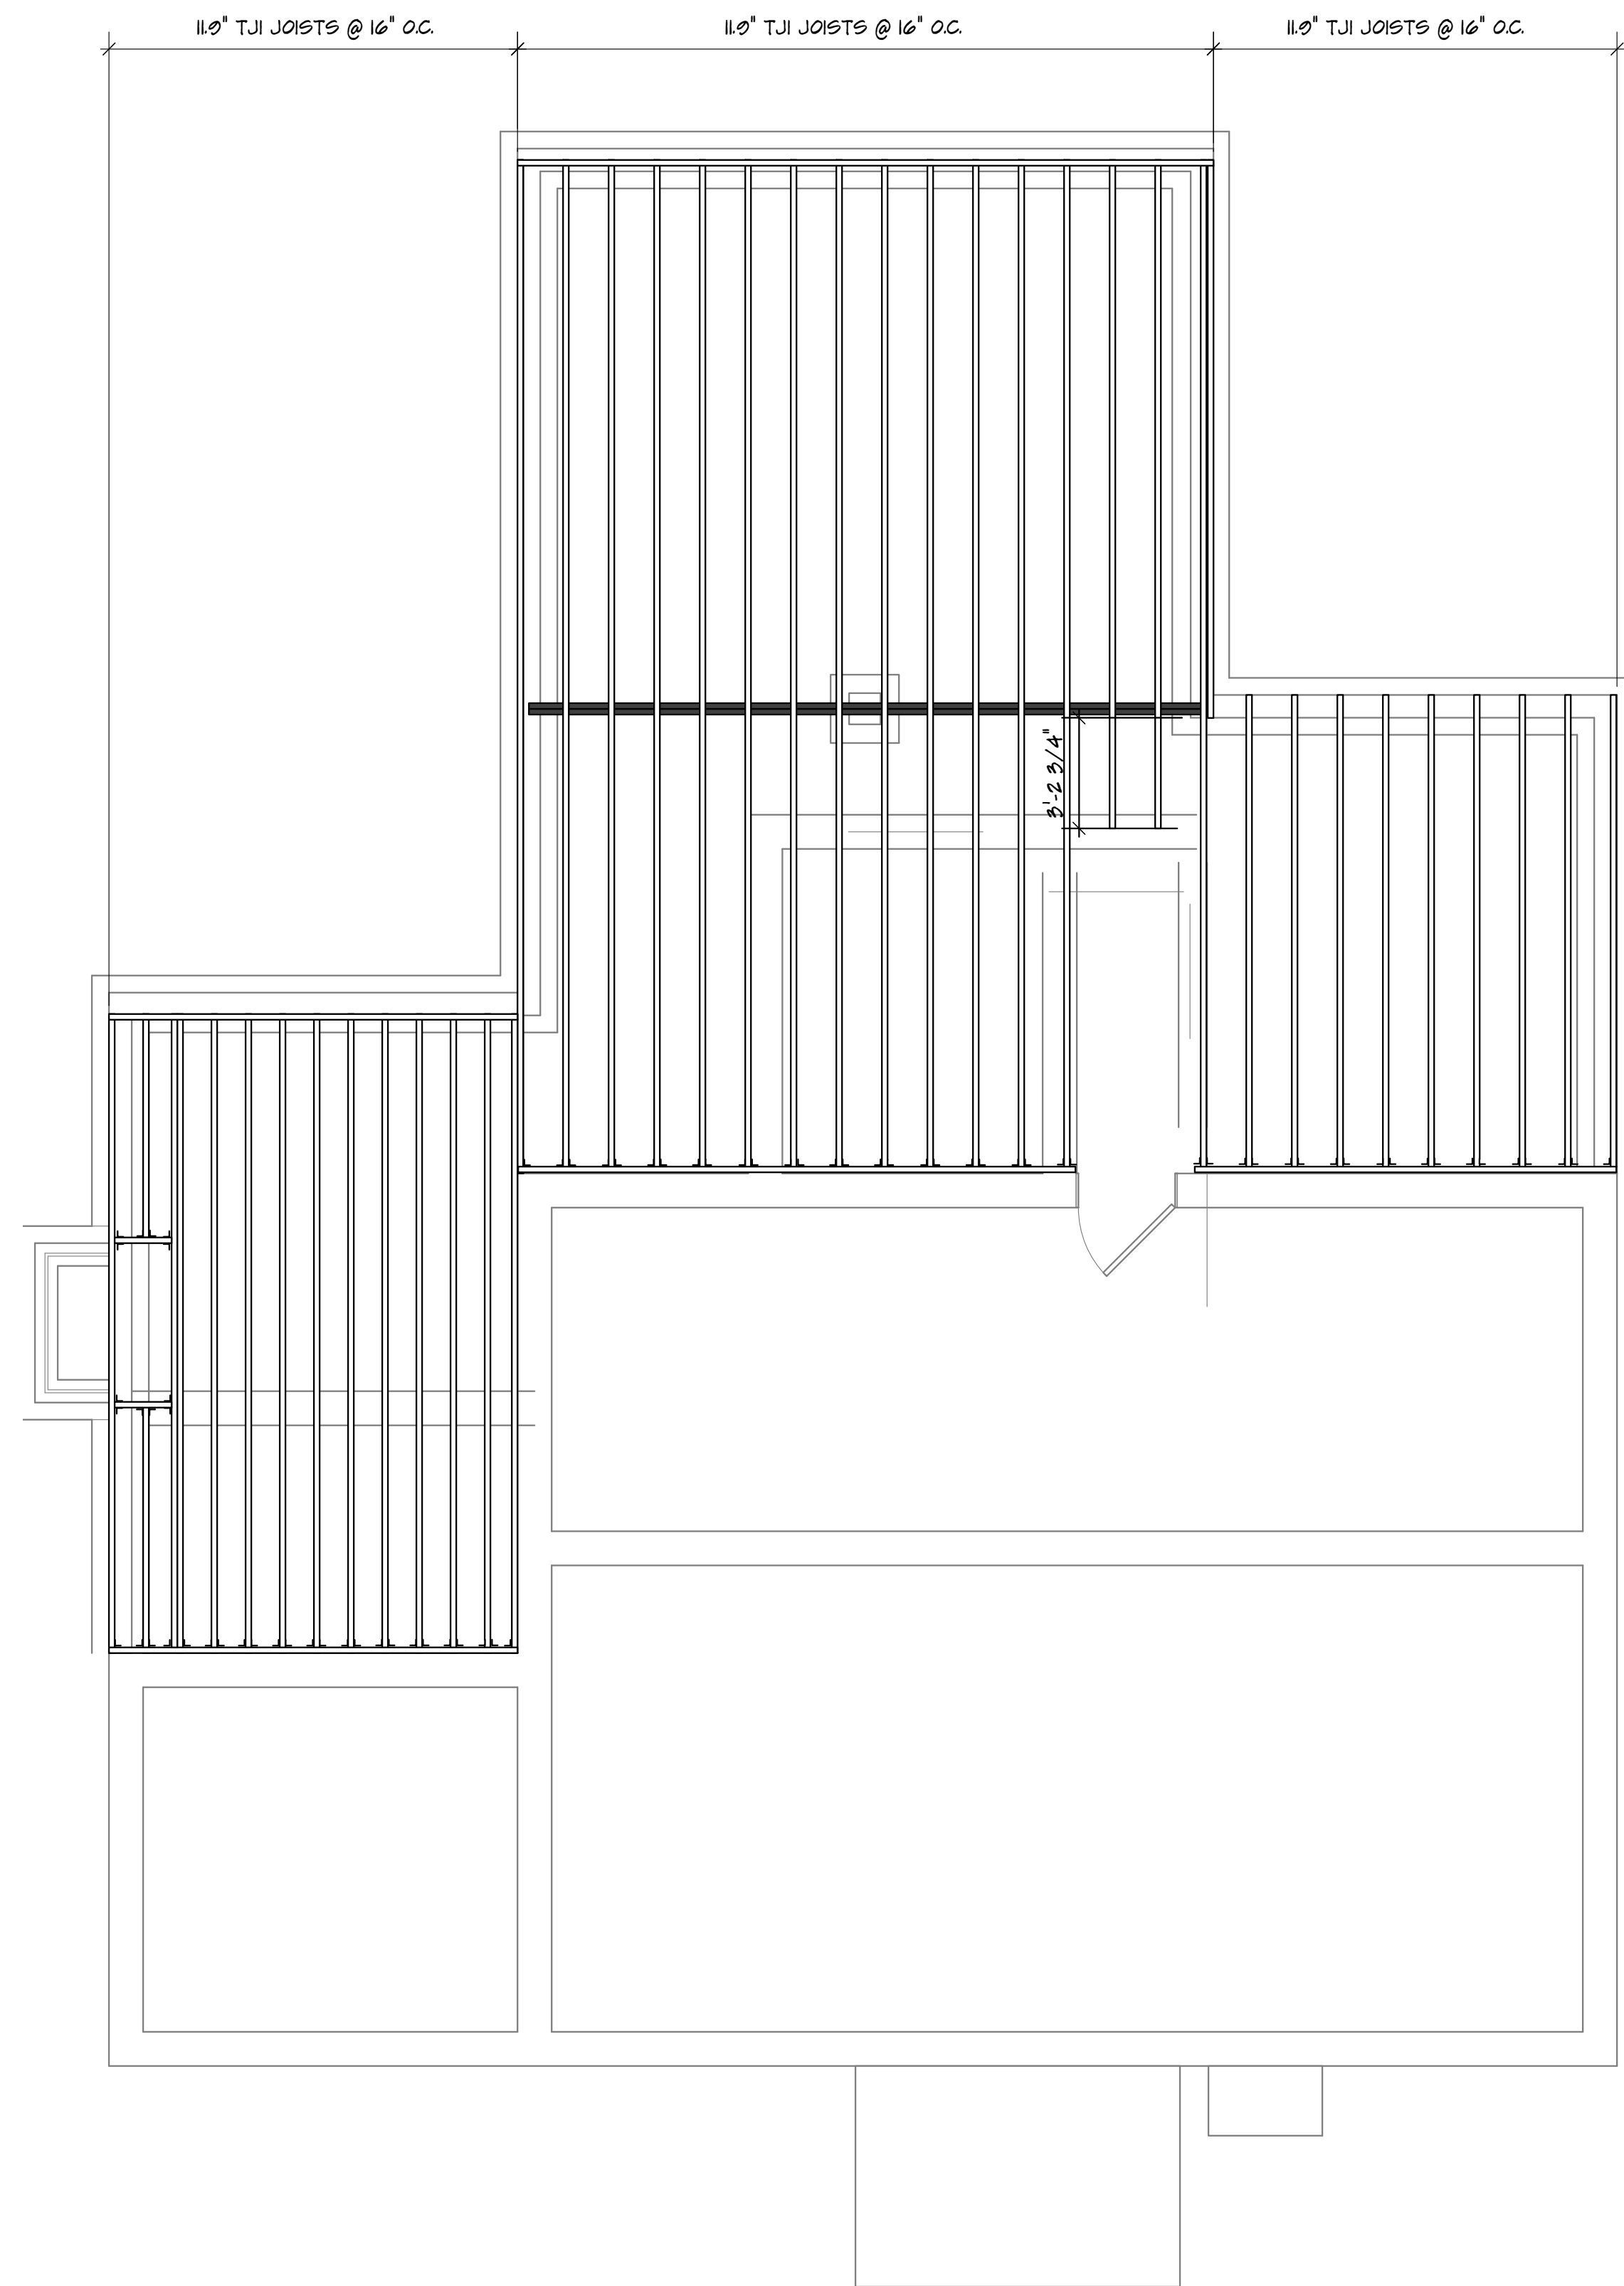

1ST FLOOR FRAMING PLAN

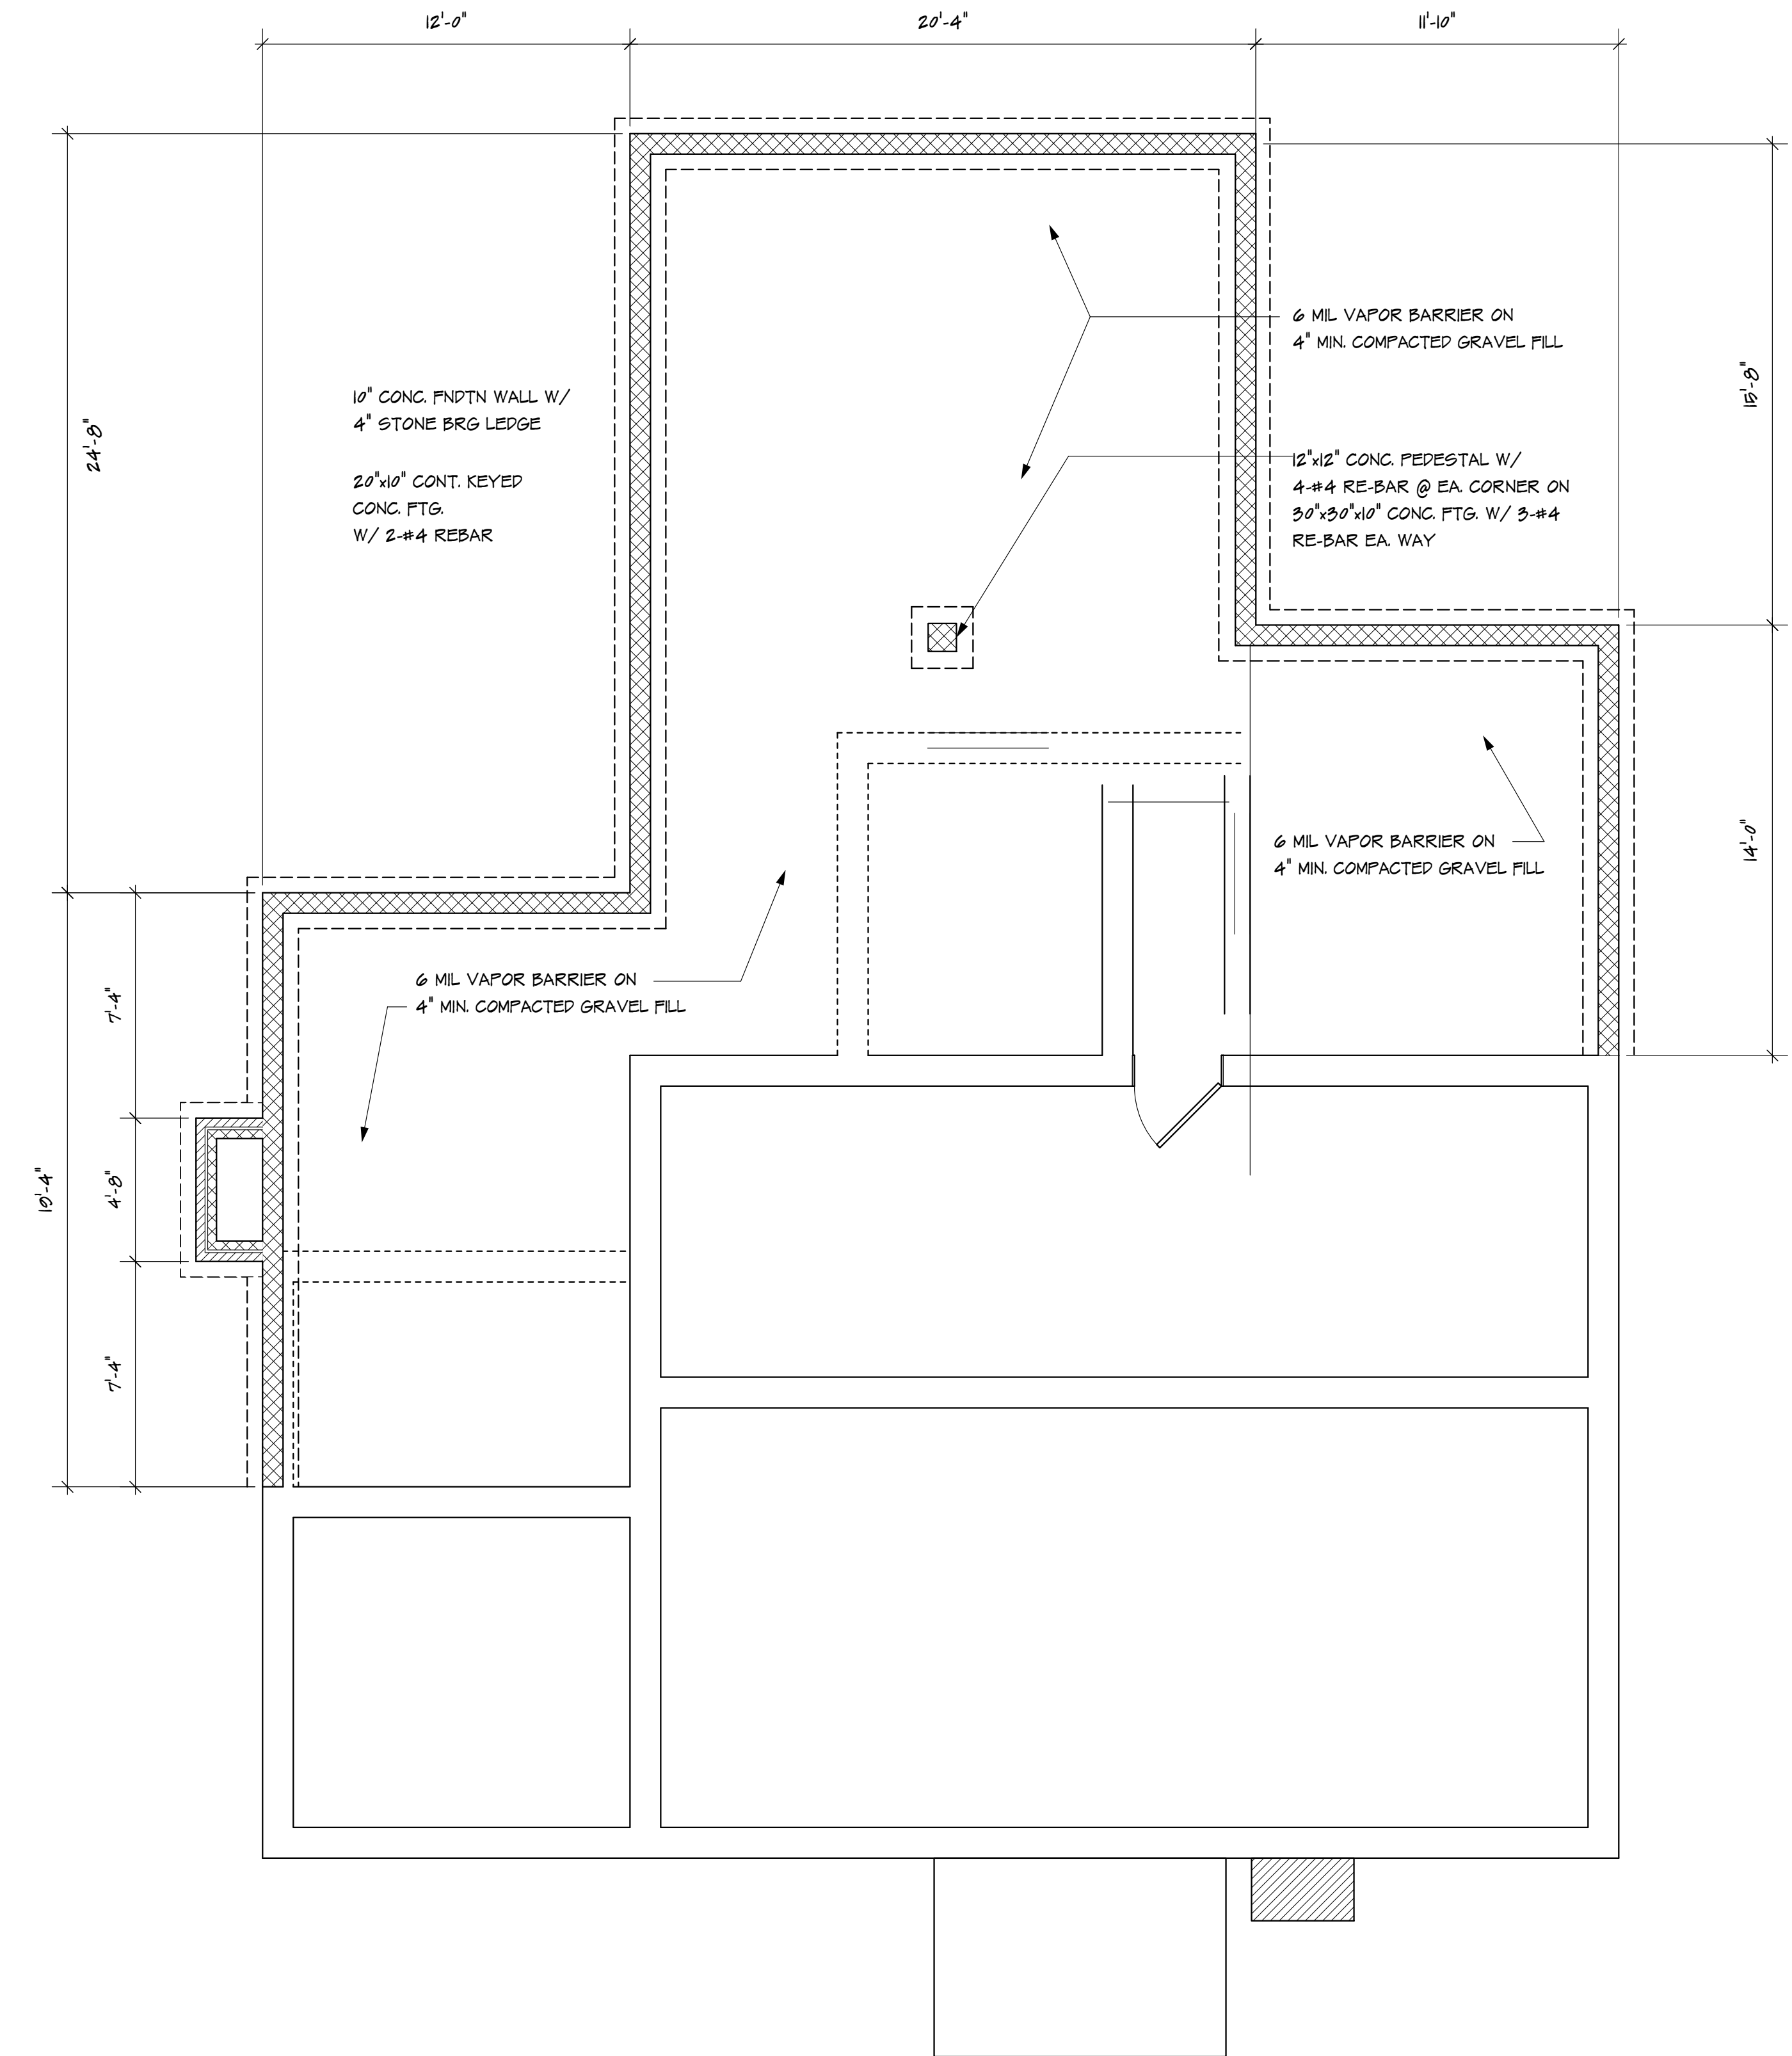

FOUNDATION PLAN