

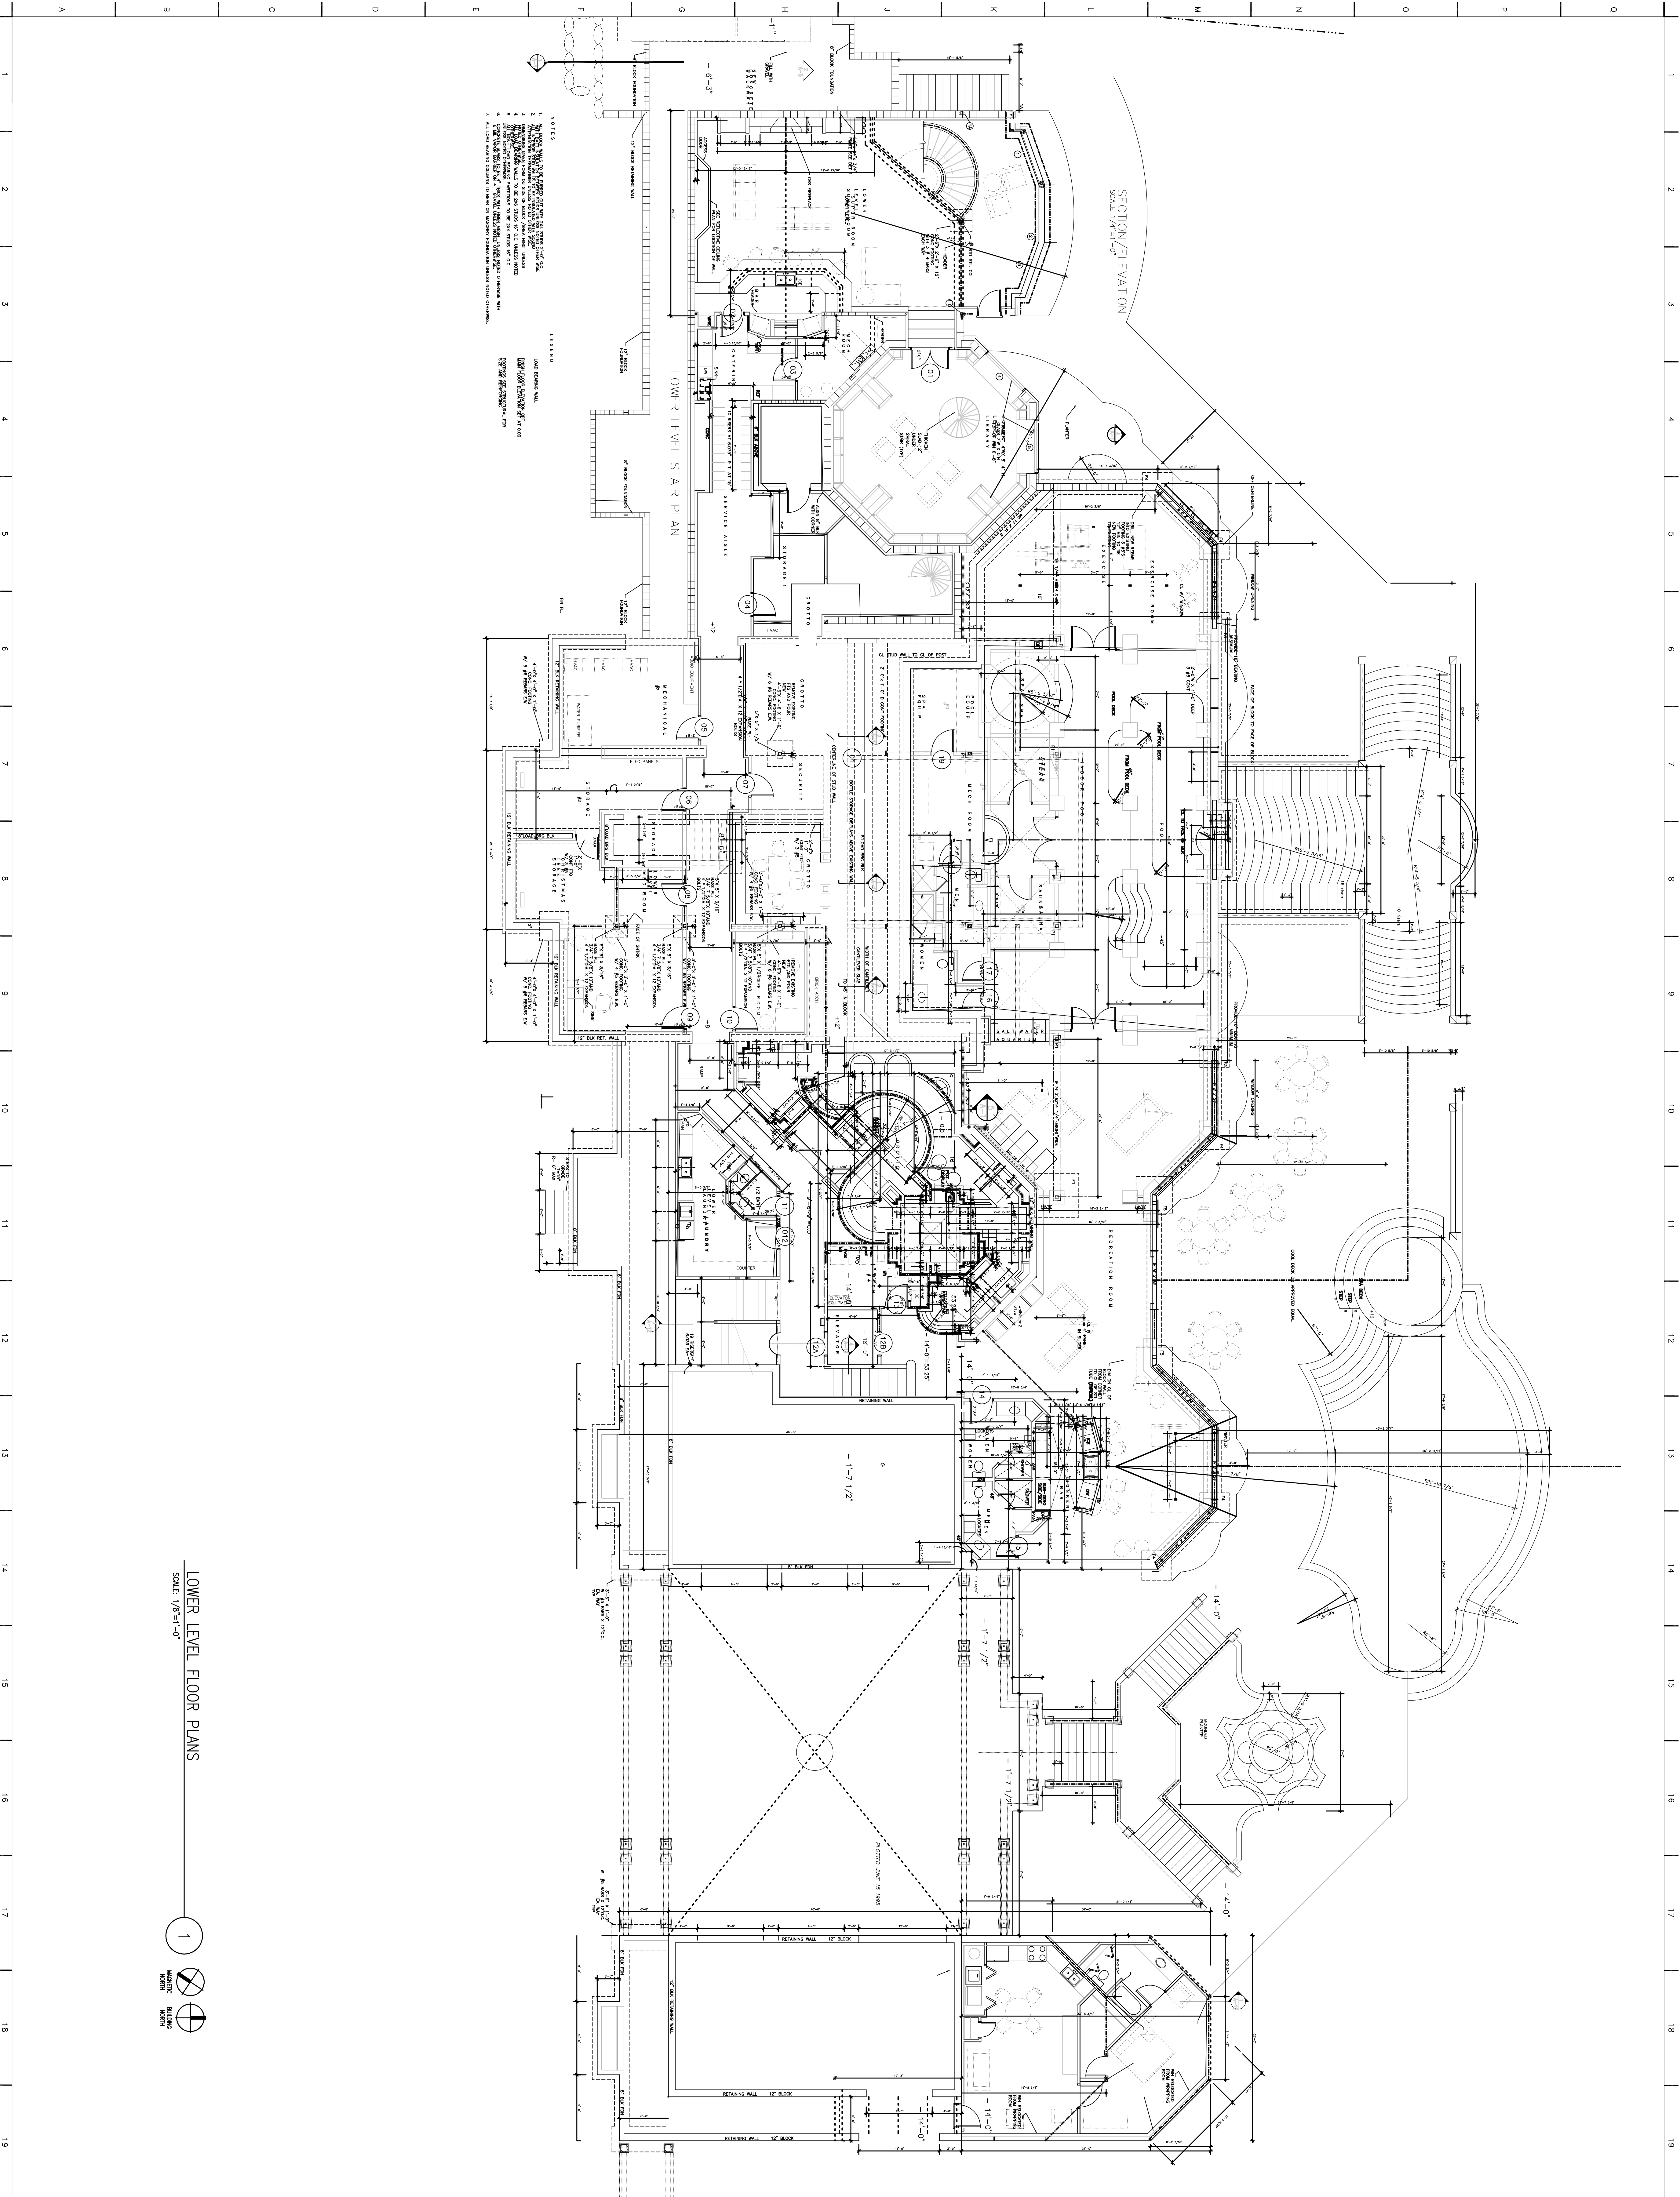
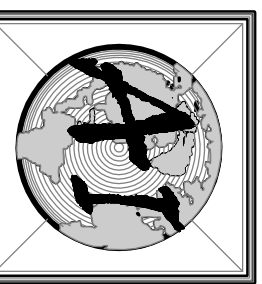


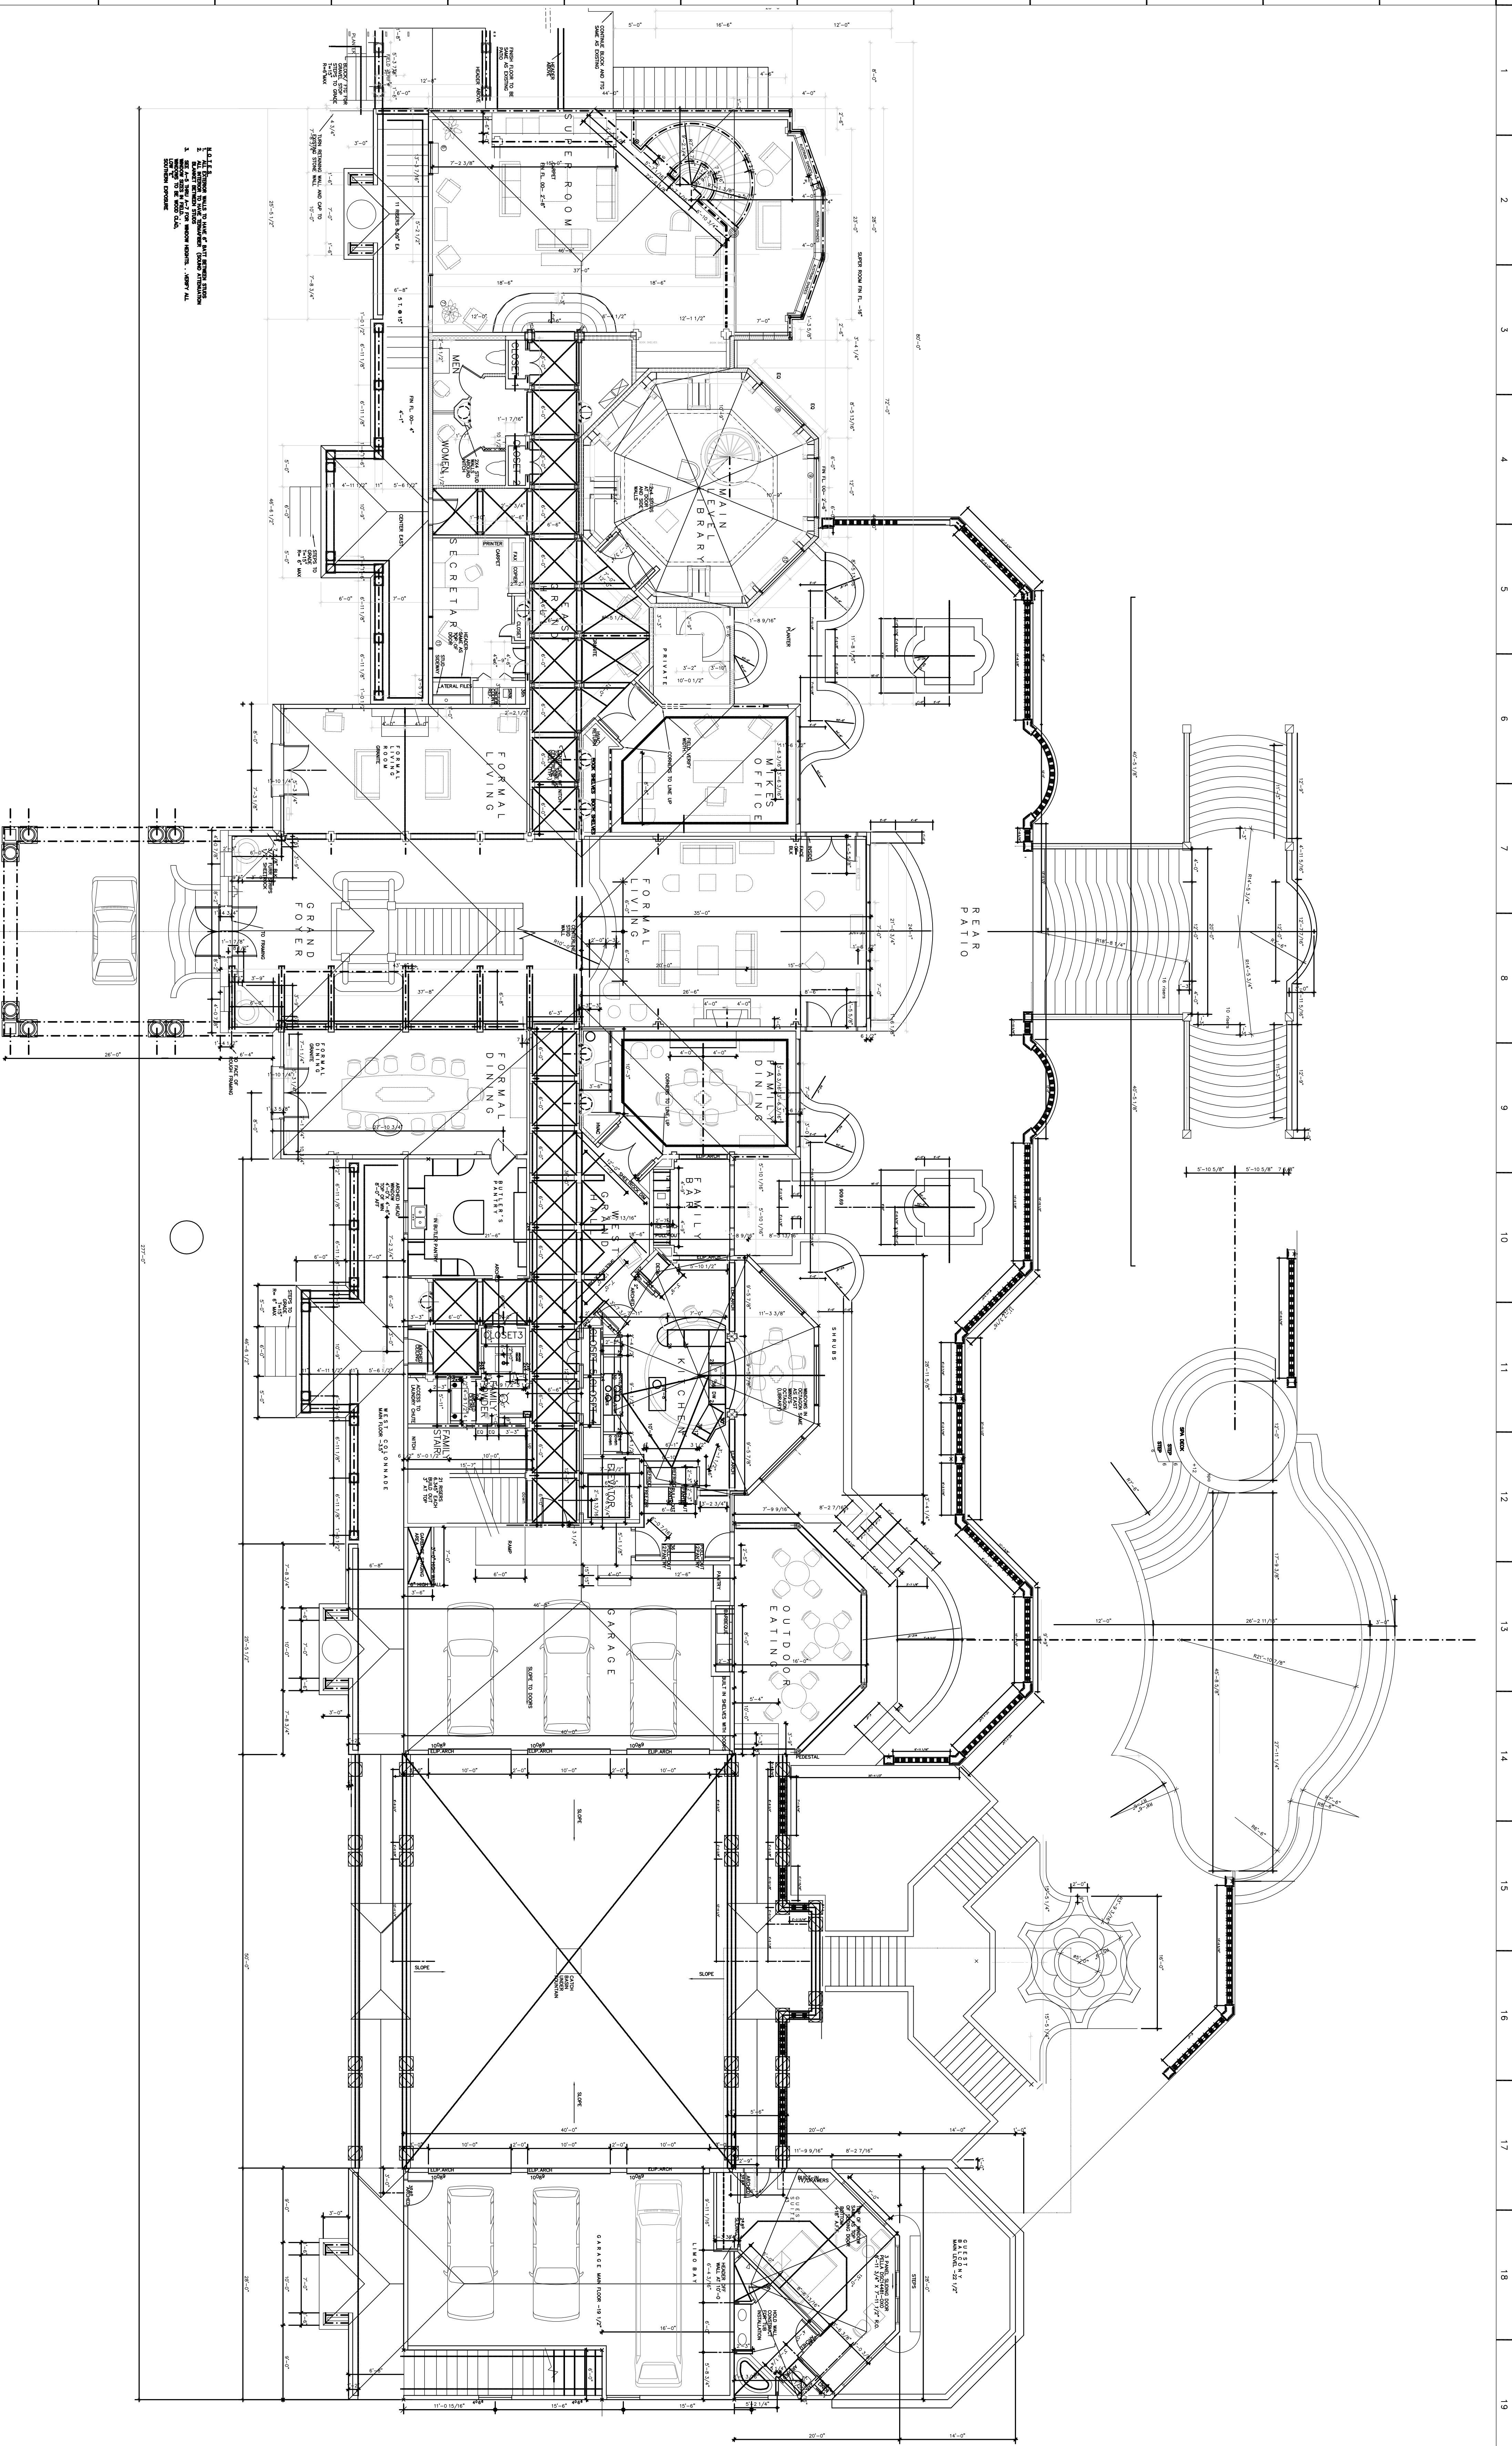

ARCHITECT'S INTERNATIONAL 6125 TAZEWELL PIKE, BLDG A KNOXVILLE, TN 37918 PH. 865.688.2022 FX. 865.934.2008 E. Info@at-tn-usa.com				VILLA COLLINA KNOXVILLE, TENNESSEE DEANE CONLEY KNOXVILLE, TENNESSEE LOWER LEVEL FLOOR PLANS		REVISIONS DATE:	JOB NO.: 0000 DATE: 02.21.06 DRAWN: JDS CHECKED: KMJ	A101 SHEET NO.
--	--	---	--	--	--	--------------------	---	-------------------

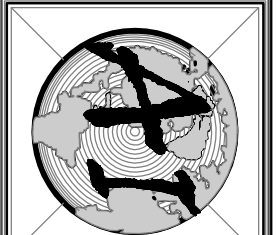

MAIN LEVEL FLOOR PLAN

SCALE: 1/8"=1'-0"



