



K01 BELVEDERE FLOOR - PLAN

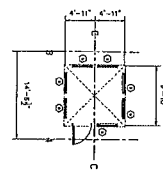


1st Floor 4735.6 sf.
 2nd " 2497.1
 3rd " 2203.6
 Belvedere 49.0
9485.3
 Per Plans
 Main Garage 918.7
 2nd Floor 525.4
 Back Porch 452.8
 First Floor Porch 2608.4
 2nd Floor Porch 2040.0

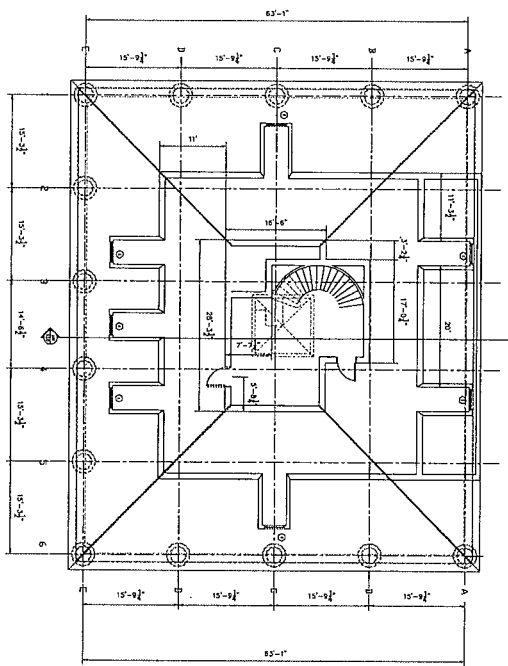

A01 ATTIC FLOOR - PLAN

N

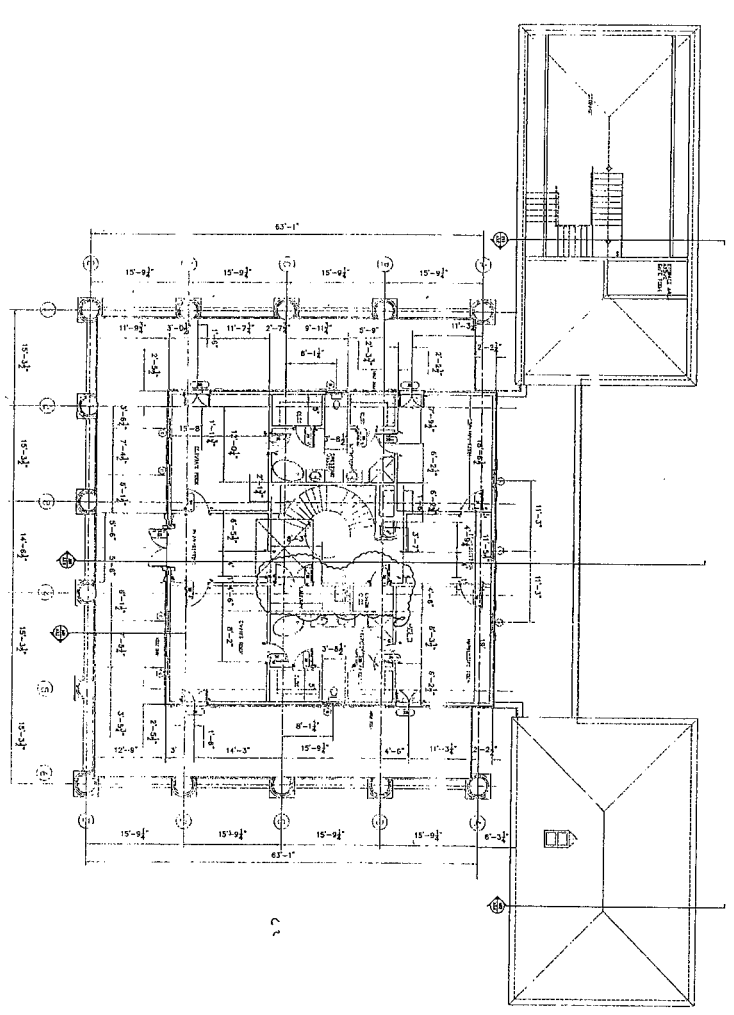

(A-A)
(B-B)
(C-C)

A01 SECOND FLOOR - PLAN

SCALE 1/8" = 1'-0"

HEATED S.F. 1ST FLOOR: 4,735.6 S.F.
HEATED S.F. 2ND FLOOR: 2,497.1 S.F.
HEATED S.F. ATTIC FLOOR: 2,203.6 S.F.
HEATED S.F. BELVEDERE: 49.0 S.F.
TOTAL HEATED S.F.: 9,485.3 S.F.
MAIN FLR. GARAGE S.F.: 918.7 S.F.
2ND FLR. GARAGE S.F.: 523.4 S.F.
BACK PORCH: 432.8 S.F.
FIRST FLOOR PORCH: 2,608.4 S.F.
SECOND FLOOR PORCH: 2,040.0 S.F.

CONSTRUCTION DOCUMENTS

The
Pesce
Firm
Architects

PEACOCK GROVE

DES. JOHN & KAREN BAKER
JACKSON, THOMAS

Drawing Title
Second Floor Plan


NO. 1 DATE: 11/11/04
2: 11/11/04
3: 11/11/04
Consecutive No. 02001

Drawing Number 2216
18. JAN 2004


LO1 REAR ELEVATION

SCALE: 1/8" = 1'-0"

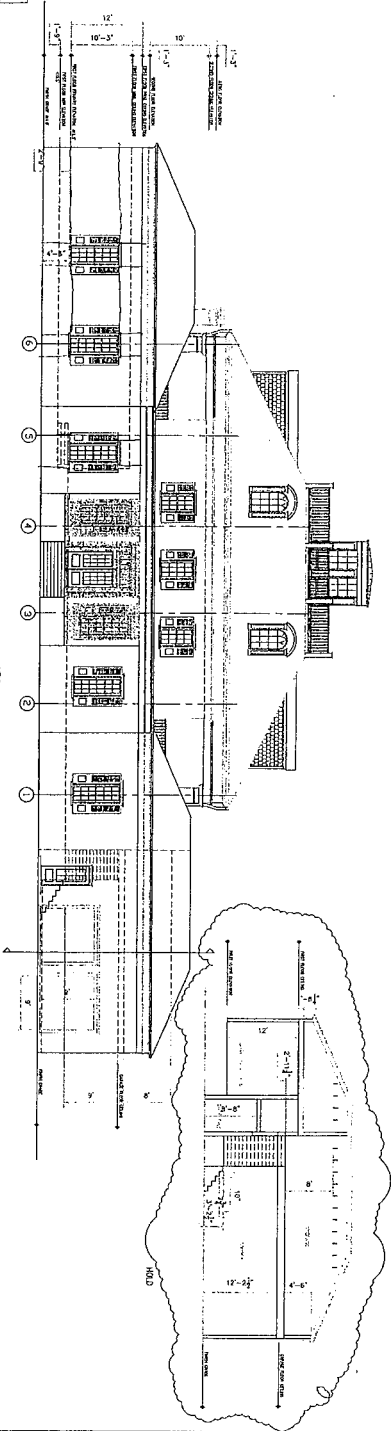


F01 SOUTH ELEVATION

SCALE: 1/8" = 1'-0"

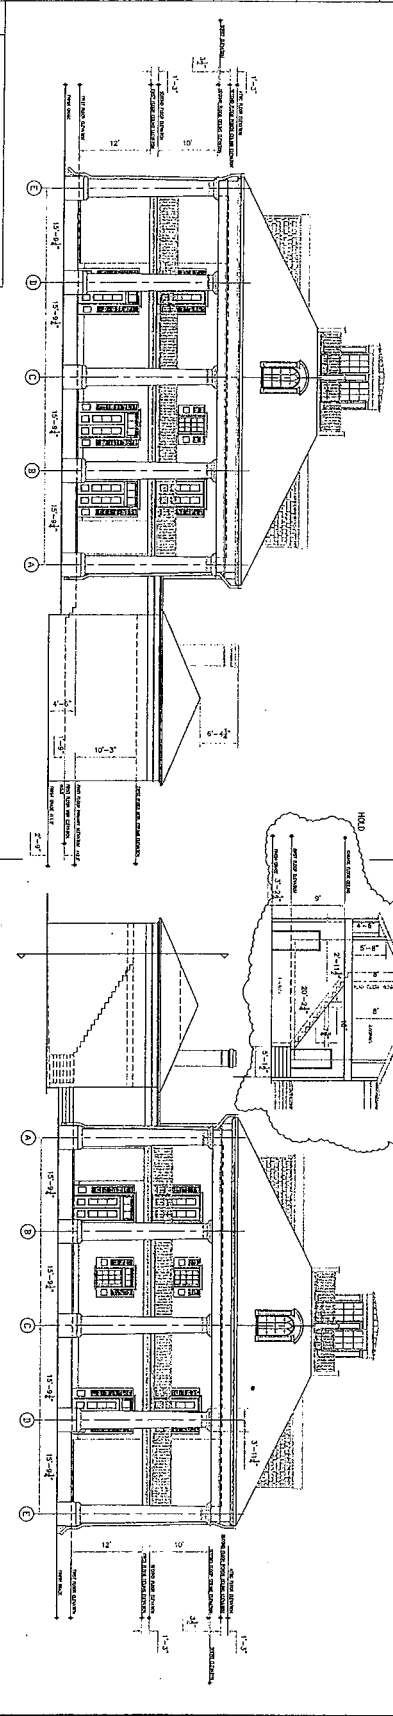

A01 FRONT ELEVATION

SCALE: 1/8" = 1'-0"

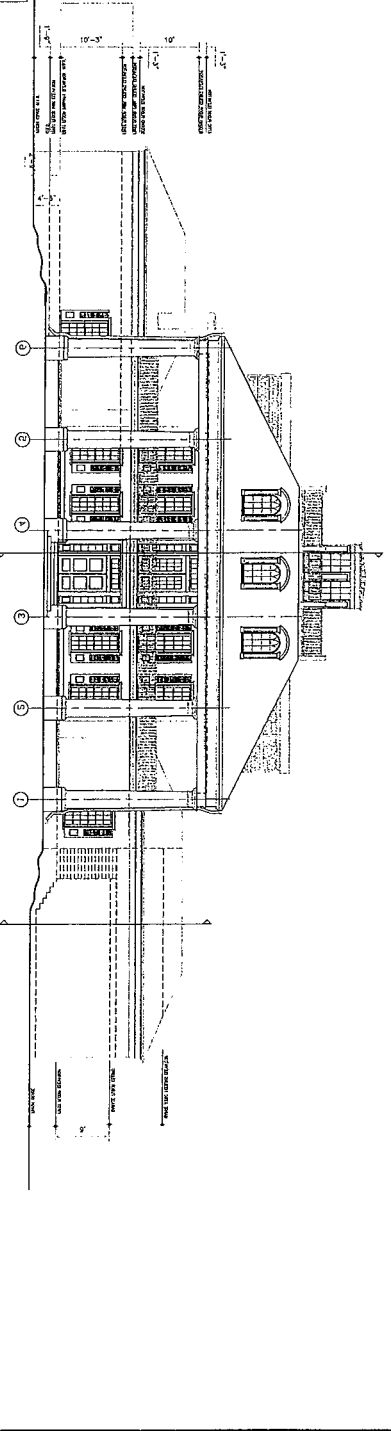

CONSTRUCTION DOCUMENTS

The
Pesce
Firm
Architects

Comments:

PEDAN GROVE

DRS. JOHN & KAREN BAKER

JACOB THORNTON

Exterior Elevations

Rev.	Date	By	Check
1	10/10/2004	JTB	JTB
2	10/10/2004	JTB	JTB
