


SITE PLAN

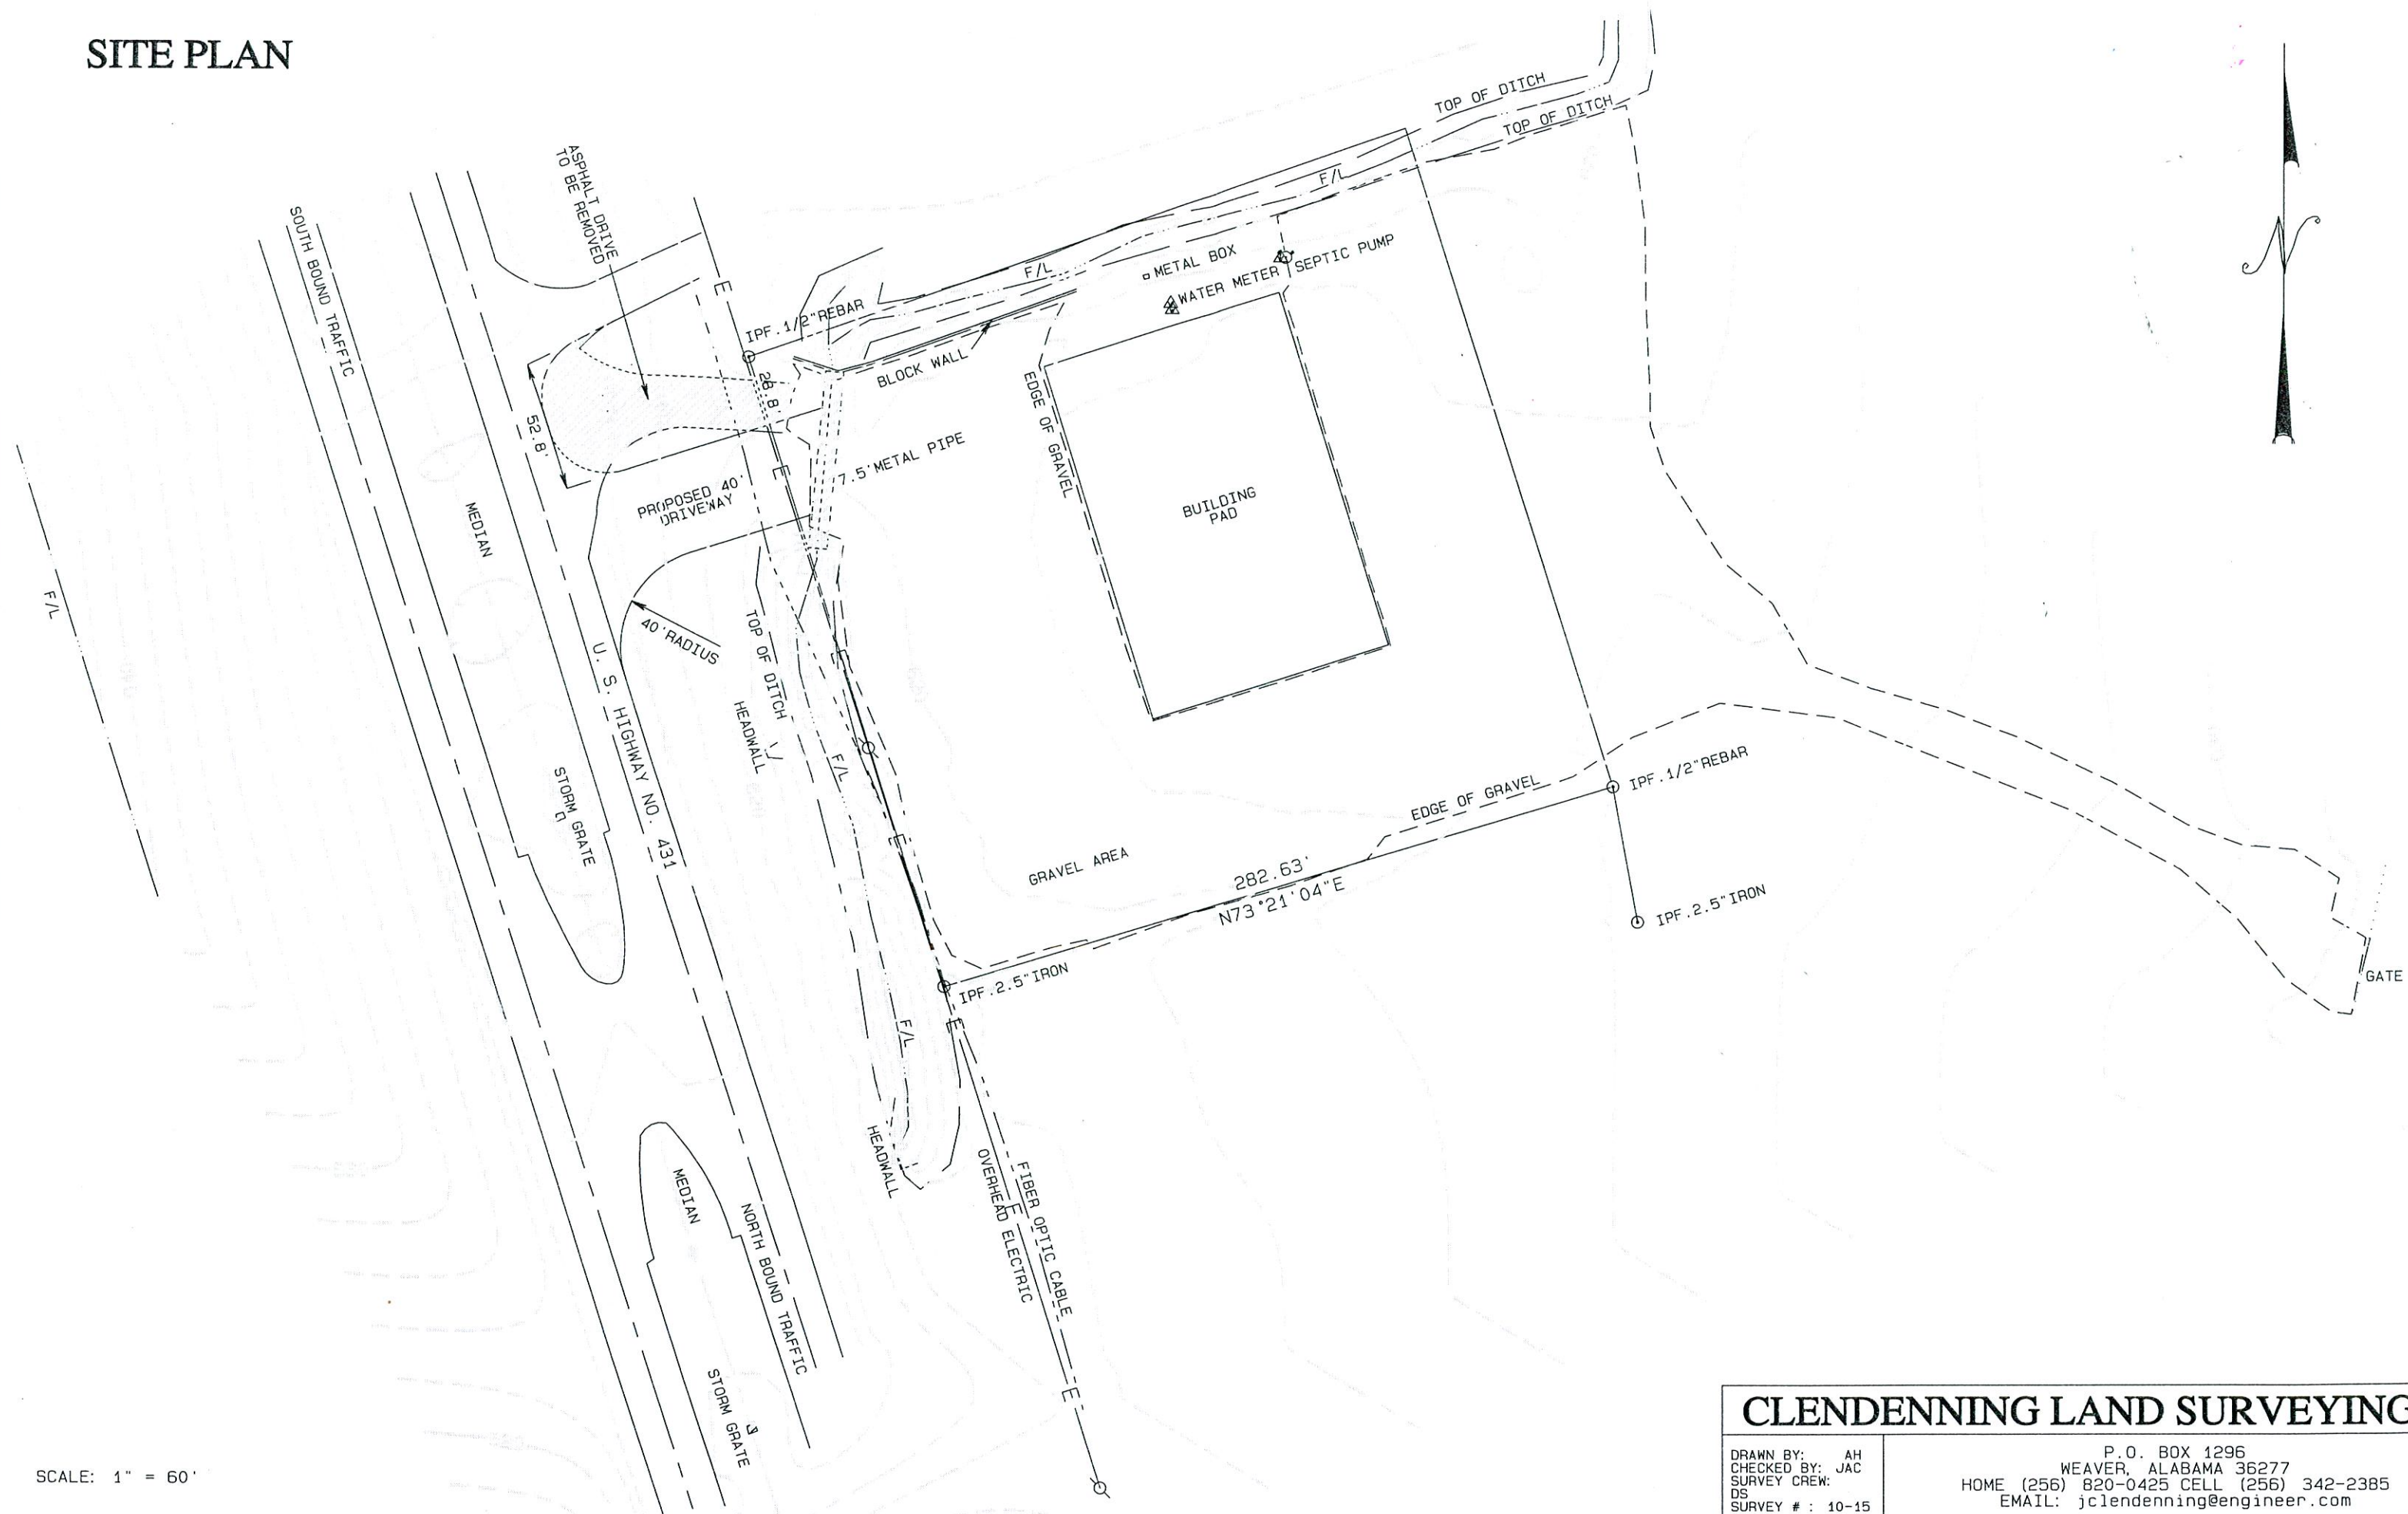

SCALE: 1" = 60'

CLENDENNING LAND SURVEYING

DRAWN BY: AH
CHECKED BY: JAC
SURVEY CREW:
DS
SURVEY # : 10-15

P.O. BOX 1296
WEAVER, ALABAMA 36277
HOME (256) 820-0425 CELL (256) 342-2385
EMAIL: jclendenning@engineer.com