


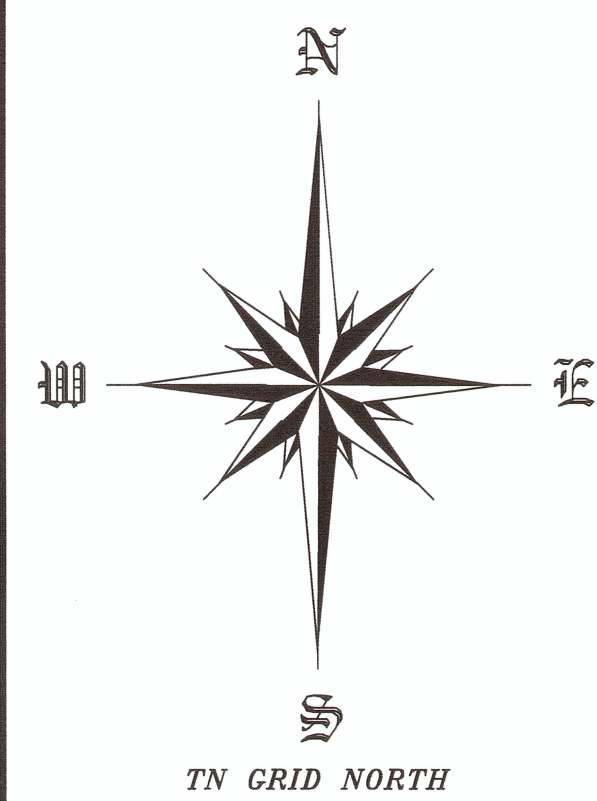

LEGEND

- ◆ GAS VALVE
- 5/8" CAPPED REBAR (NEW) RLS # 2712
- △ MONUMENT NEITHER SET NOR FOUND
- ◆ 1/2" CAPPED REBAR (OLD) RLS # 2064
- ⊠ 1/2" CAPPED REBAR (OLD) RLS # 2163
- 1/2" CAPPED REBAR (OLD) RLS # 2527
- 1/2" CAPPED REBAR (OLD) RLS # 762
- ◇ 1/2" UNCAPPED REBAR (OLD)
- WOOD POST (OLD)
- ▼ STEEL T-POST (OLD)
- 5/8" CAPPED REBAR (OLD) RLS # 2712
- PROPERTY BOUNDARY
- E— OVERHEAD ELECTRIC
- X— FENCE LINE

LINE	BEARING	DISTANCE	L45	S 08°03'26" E	193.05'	L90	N 62°18'55" E	110.62'	L135	S 18°23'07" E	130.07'
L1	S 04°01'57" W	105.43'	L46	S 24°35'55" E	38.79'	L91	S 89°03'16" E	192.00'	L136	S 27°00'11" E	158.89'
L2	S 03°49'50" W	223.61'	L47	S 56°00'38" E	21.67'	L92	N 46°44'44" E	191.39'	L137	S 21°25'51" E	86.44'
L3	S 21°09'36" W	27.01'	L48	S 39°04'06" E	108.21'	L93	N 75°15'24" E	82.79'	L138	S 23°32'18" E	26.23'
L4	S 02°24'03" E	139.75'	L49	S 25°24'47" E	127.17'	L94	N 77°07'52" E	89.47'	L139	S 62°18'55" W	44.14'
L5	S 17°43'25" E	36.71'	L50	S 23°25'32" E	65.27'	L95	N 78°17'30" E	127.47'	L140	S 76°03'20" W	64.46'
L6	S 36°53'25" E	98.73'	L51	S 33°46'34" E	150.67'	L96	N 80°29'02" E	62.44'	L141	S 64°00'51" W	81.50'
L7	S 42°10'37" E	156.97'	L52	S 26°42'43" E	68.77'	L97	S 46°44'44" W	191.39'	L142	S 62°21'14" W	125.03'
L8	S 36°17'26" E	108.06'	L53	S 22°52'51" E	65.03'	L98	N 89°03'16" W	192.00'	L143	S 88°25'13" W	88.10'
L9	S 29°12'13" E	99.20'	L54	S 05°23'04" E	104.58'	L99	N 23°32'18" W	28.08'	L144	S 72°55'56" W	23.56'
L10	S 46°18'48" E	140.09'	L55	S 05°36'25" W	37.07'	L100	N 60°12'43" E	5.53'	L145	S 62°47'45" W	63.78'
L11	S 50°23'28" E	232.64'	L56	S 48°26'47" W	194.15'	L101	N 70°31'38" E	58.01'	L146	S 62°57'26" W	145.15'
L12	S 62°54'17" E	46.06'	L57	S 80°06'58" W	43.03'	L102	N 80°25'07" E	42.30'	L147	S 67°09'40" W	124.96'
L13	S 66°55'55" E	200.96'	L58	N 54°56'47" W	190.13'	L103	S 87°56'28" E	107.57'	L148	S 11°34'17" E	154.70'
L14	N 68°14'45" E	60.69'	L59	N 42°50'52" W	52.89'	L104	N 82°32'58" E	79.83'	L149	S 01°52'57" E	67.08'
L15	N 55°51'07" E	86.40'	L60	N 39°16'35" W	124.62'	L105	S 80°53'42" E	115.40'	L150	S 00°41'32" W	29.81'
L16	N 66°37'37" E	215.76'	L61	N 49°07'01" W	46.75'	L106	N 70°52'24" E	59.78'	L151	S 03°36'40" W	23.19'
L17	N 75°32'23" E	87.46'	L62	N 60°15'33" W	52.70'	L107	N 36°00'38" E	40.91'	L152	S 78°34'38" W	173.40'
L18	S 01°26'38" W	120.49'	L63	N 45°00'33" W	35.24'	L108	N 50°50'22" E	44.22'	L153	S 03°42'48" W	137.59'
L19	S 00°40'23" E	124.05'	L64	N 34°35'24" W	77.22'	L109	N 55°58'54" E	71.61'	L154	S 04°40'01" E	48.67'
L20	S 01°10'02" W	90.50'	L65	N 42°58'28" W	233.30'	L110	N 49°31'42" E	123.36'	L155	N 77°42'53" W	73.53'
L21	S 05°00'11" E	62.26'	L66	N 46°57'52" W	39.61'	L111	N 18°04'31" E	96.52'	L156	S 72°34'09" W	47.27'
L22	S 17°28'39" W	38.11'	L67	N 36°23'21" W	108.24'	L112	N 46°29'19" E	135.72'	L157	N 76°23'05" W	130.96'
L23	S 02°02'14" E	129.90'	L68	N 20°10'30" W	159.82'	L113	N 72°35'40" E	112.76'	L158	N 58°47'34" W	61.50'
L24	S 67°47'54" W	31.94'	L69	N 15°47'48" W	103.26'	L114	S 89°39'10" E	103.27'	L159	S 82°38'00" W	57.97'
L25	S 77°49'41" W	155.67'	L70	N 00°12'02" E	139.68'	L115	N 79°24'14" E	48.96'	L160	S 67°36'49" W	79.54'
L26	S 70°57'42" E	63.78'	L71	N 09°20'37" W	45.62'	L116	N 69°16'16" E	31.59'	L161	N 60°46'36" W	38.11'
L27	S 65°04'14" W	149.48'	L72	N 03°00'03" W	52.72'	L117	S 10°18'24" E	18.22'	L162	S 80°41'52" W	68.97'
L28	N 77°17'24" W	64.75'	L73	N 07°33'51" W	207.99'	L118	N 16°16'57" W	206.34'	L163	N 76°45'37" W	140.34'
L29	N 78°16'43" W	164.14'	L74	N 30°14'10" W	13.67'	L119	N 69°11'09" E	304.19'	L164	N 89°24'50" W	76.67'
L30	N 67°55'27" W	145.71'	L75	N 66°33'34" W	146.52'	L120	N 79°10'00" E	25.89'	L165	S 83°28'49" W	108.84'
L31	N 76°54'56" W	88.69'	L76	N 74°27'44" W	58.29'	L121	N 78°15'18" E	58.34'	L166	N 82°28'48" W	104.41'
L32	S 17°07'30" W	133.83'	L77	N 84°05'28" W	115.18'	L122	N 80°31'21" E	47.84'	L167	N 65°00'49" W	47.82'
L33	S 12°16'24" W	123.45'	L78	N 89°20'00" W	33.69'	L123	N 75°32'50" E	50.60'	L168	N 55°31'16" W	105.96'
L34	S 15°20'06" W	103.22'	L79	S 84°25'43" W	106.91'	L124	N 86°26'09" E	43.00'	L169	N 67°17'46" W	115.96'
L35	S 03°22'51" W	63.57'	L80	N 71°52'35" W	66.89'	L125	N 85°44'05" E	49.81'	L170	N 02°04'37" W	35.18'
L36	S 07°16'55" E	144.80'	L81	N 76°11'33" W	52.03'	L126	S 76°07'29" E	70.02'	L171	N 03°10'32" E	82.36'
L37	S 00°43'09" W	186.19'	L82	N 73°27'02" W	89.91'	L127	S 74°11'29" E	36.36'	L172	N 09°07'20" W	50.96'
L38	S 05°31'48" E	56.19'	L83	N 81°57'08" W	130.11'	L128	S 73°47'23" E	48.04'	L173	S 32°05'02" W	30.34'
L39	S 08°45'51" E	24.07'	L84	N 42°53'34" E	24.04'	L129	S 82°09'34" E	41.67'	L174	N 09°38'06" W	11.15'
L40	S 08°31'40" W	140.96'	L85	N 02°38'18" W	90.65'	L130	N 77°49'10" E	125.83'	L175	N 61°12'07" E	82.46'
L41	S 22°28'20" E	13.28'	L86	N 06°58'08" W	105.78'	L131	S 05°18'44" E	58.38'	L176	N 28°47'53" W	10.00'
L42	S 72°20'28" W	136.19'	L87	N 61°48'10" W	147.74'	L132	S 22°28'07" E	75.38'	L177	N 81°56'27" E	32.56'
L43	S 65°50'39" W	116.25'	L88	N 24°06'36" W	85.45'	L133	S 25°38'14" E	138.90'	L178	N 60°12'43" E	16.35'
L44	S 72°00'17" W	154.51'	L89	N 60°16'57" E	103.50'	L134	S 17°47'45" E	127.86'			

CURVE	RADIUS	ARC LENGTH	CHORD LENGTH	CHORD BEARING	DELTA ANGLE
C1	375.20'	177.03'	175.39'	N 77°25'45" E	27°02'00"
C2	241.64'	186.41'	181.82'	N 68°50'44" E	44°12'00"
C3	1022.26'	385.00'	382.73'	N 57°32'08" E	21°34'44"
C4	1999.85'	241.95'	241.81'	N 71°47'26" E	6°55'55"
C5	2039.84'	103.05'	103.04'	S 69°47'07" W	2°53'40"
C6	1062.26'	400.07'	397.71'	S 57°32'06" W	21°34'44"
C7	201.64'	155.55'	151.73'	S 68°50'44" W	44°12'00"
C8	415.20'	175.03'	173.74'	S 78°52'09" W	24°09'12"
C9	970.63'	97.94'	97.90'	N 52°26'26" E	5°46'52"
C10	1930.15'	392.52'	391.84'	N 55°22'34" E	11°39'07"
C11	936.37'	338.93'	337.08'	N 71°34'17" E	20°44'20"

NOTE: This survey was performed with RTK GPS positional data observed between the dates of 4-15-20 and 9-9-22 utilizing a Topcon HiPer HR dual frequency receiver. The grid coordinates of the control point (N: 545396.72, E: 1978159.76, hub nail with plastic disc) were derived using a VRS network of CORS stations projected to TN SPC83; Datum: NAD 83_NO_TRANS; Geoid: g2017au7. The positional accuracy of the GPS vectors does not exceed H = 5 mm + 0.5 ppm. The combined grid factor used for this survey is 0.99989835 centered upon the control point listed herein.



SURVEYOR'S CERTIFICATE

I hereby certify, to the best of my knowledge and belief, that the survey shown hereon represents a Category IV Survey and is in compliance with the current Tennessee Minimum Standards of Practice.

9/9/22 Date
[Signature] Registered Land Surveyor

BETTIE GILLEY ESTATE

DRAWN BY	DATE	265 Gilley Lane
EHJ	9/9/22	Woodbury, TN 37190
RB 212-78, 45-563		Cannon County
Tax ID: 041 013.00/009.00		7th Civil District
SCALE	ACREAGE	PROJECT NO.
1" = 200'	171.38 AC±	20075