


ENLARGED TOILET PLAN
3/8"=1'-0"

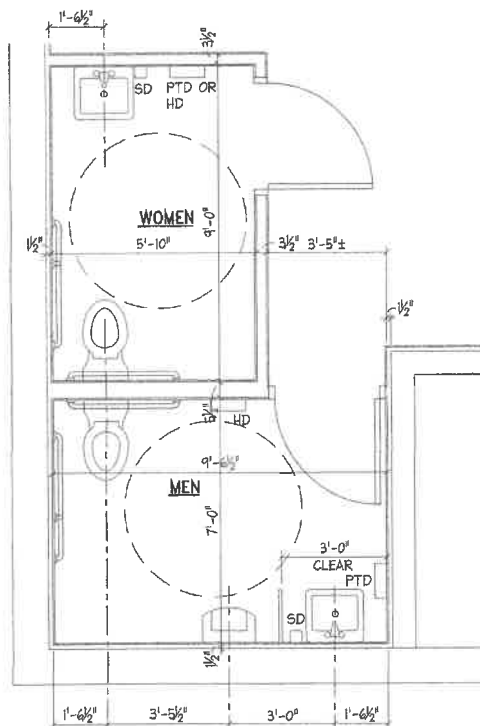


ENLARGED TOILET PLAN ALTERNATE LAYOUT
3/8"=1'-0"

REVISED 12/15/06 PER FIELD MEASUREMENTS


NOTES:

1. DIMENSIONS SHOWN ARE TO FACE OF STUD OR FURRING, UNLESS NOTED OTHERWISE
2. PROVIDE HORIZONTAL AND VERTICAL GRAB BARS AS REQUIRED TO MEET ADA
3. PROVIDE HCP TILT MIRROR OR SURFACE MOUNTED MIRROR MOUNTED AT A HEIGHT TO MEET THE REQUIREMENTS OF ADA.
4. PROVIDE SOAP DISPENSERS AND TOILET TISSUE HOLDERS MOUNTED AT HEIGHTS THAT MEET THE REQUIREMENTS OF ADA.

3/8" GRAB BAR PROVIDE BLOCKING IN WALL AS REQ. FOR GRAB-BAR ANCHORING (TTP)

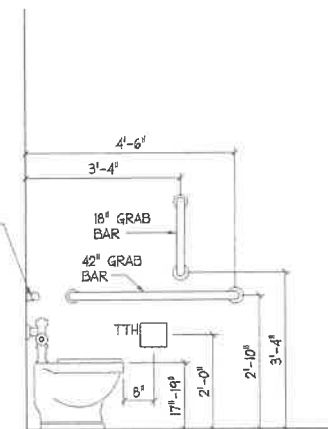


TYPICAL TOILET GRAB BAR DETAIL
1/2"=1'-0"

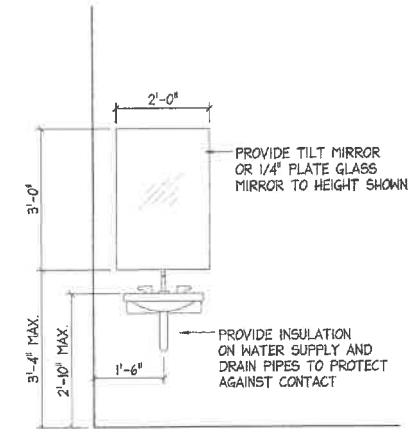

TYPICAL LAVATORY & MIRROR DETAIL
1/2"=1'-0"

THE CURRENT BUILD OUT OF EACH FLOOR MAY VARY FROM THE FLOOR PLANS DEPICTED

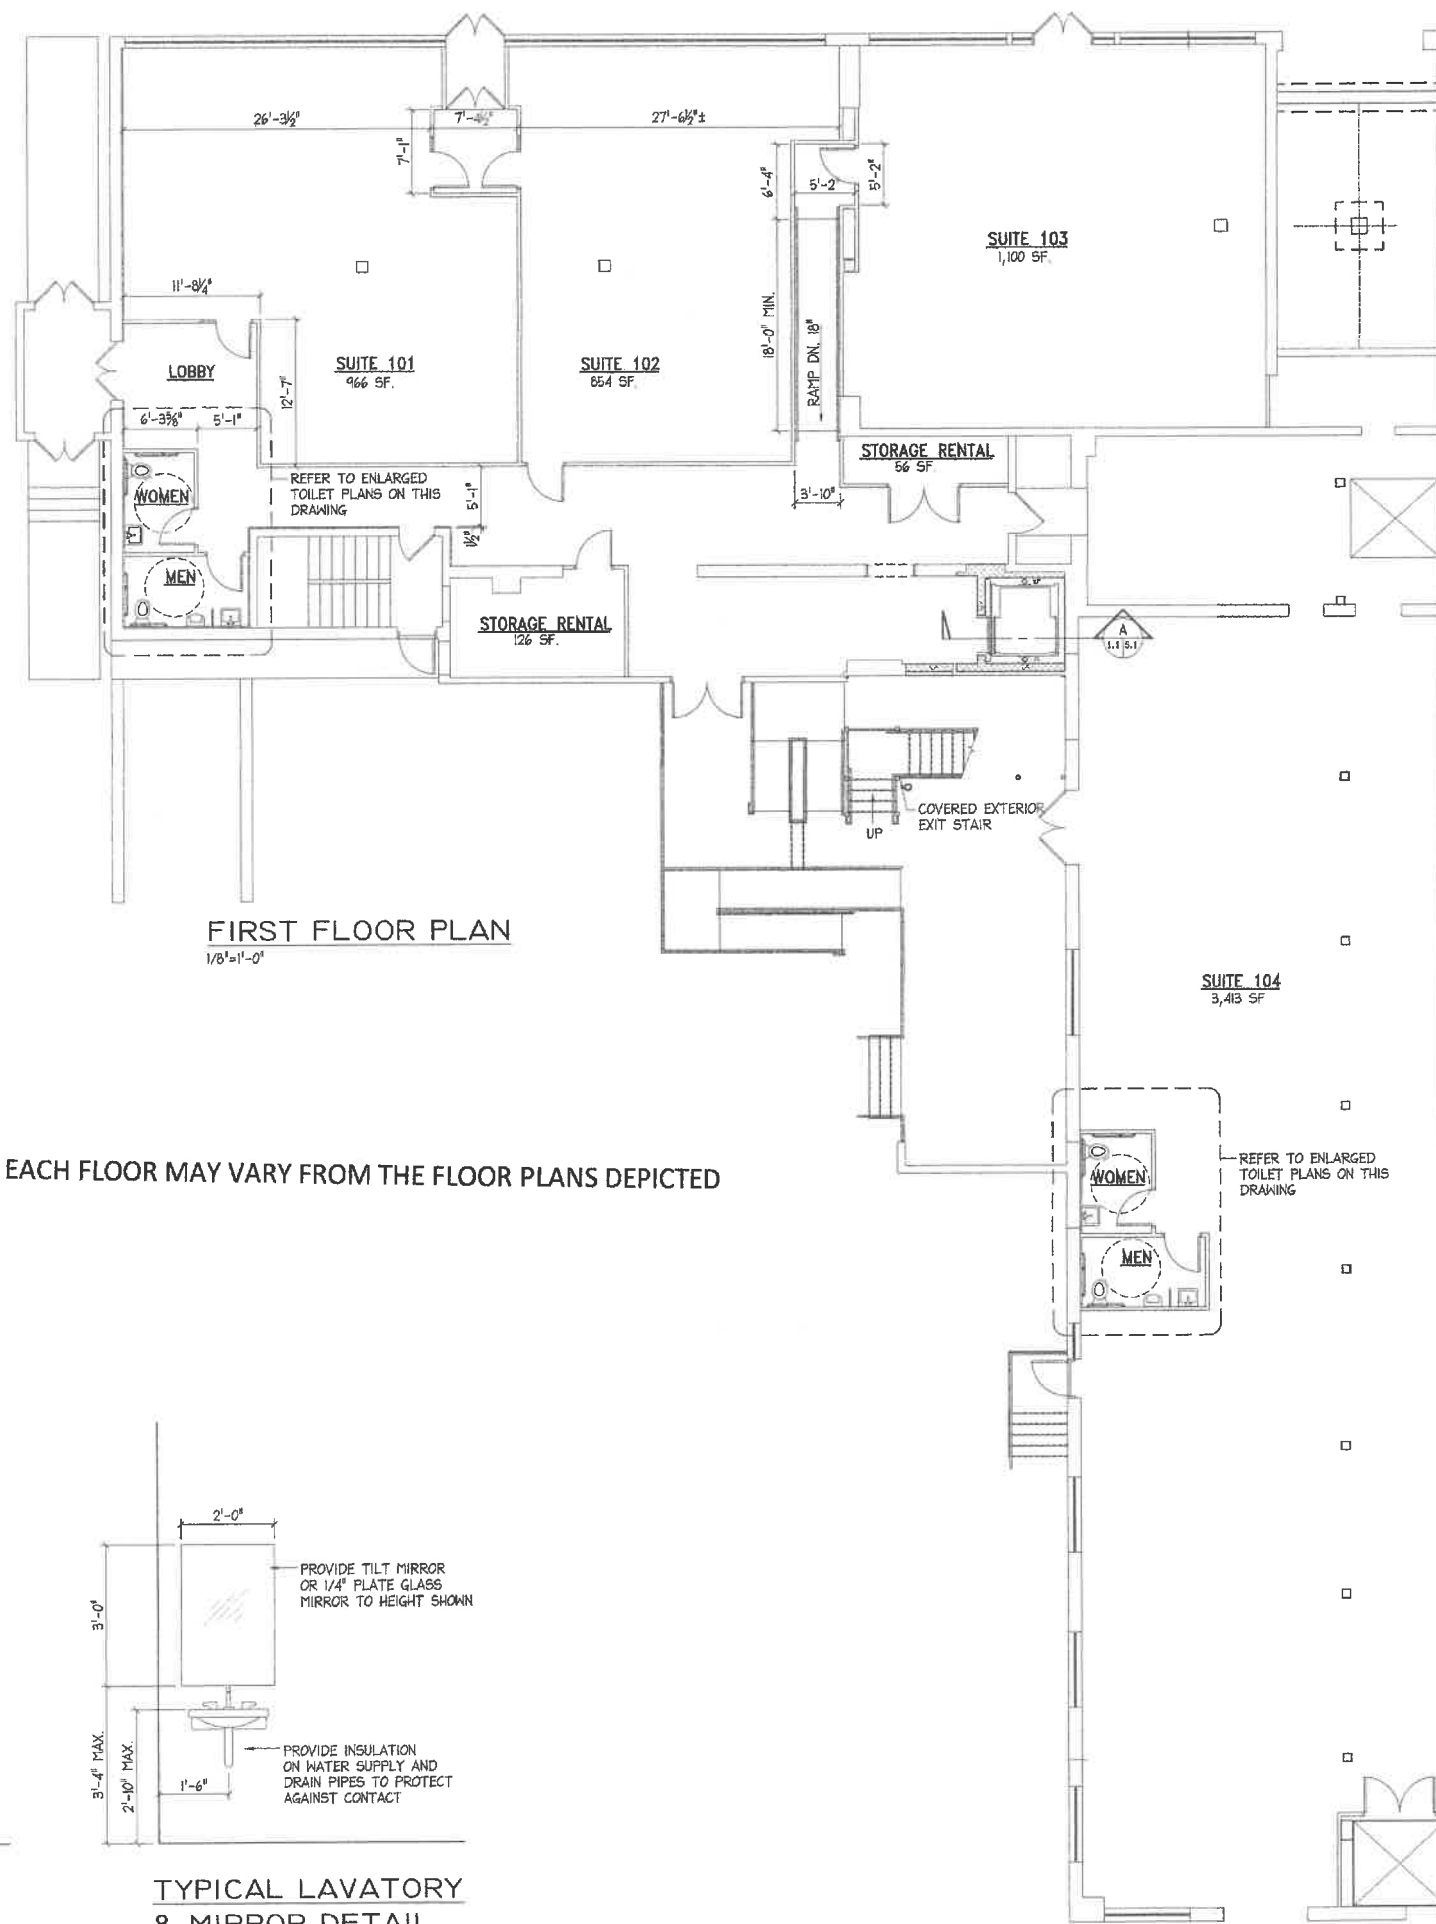

FIRST FLOOR PLAN
1/8"=1'-0"



PLAN NORTH

Floor Plan First Floor


Phase II - New Work for
The Wetsel Complex

© COPYRIGHT PROTE BAKER CONSTRUCTION, INC.


Date: 11/
Project:
File: TWC
Drawn By: BB

REVISED DRAWING: 12/23/08
DRAWINGS REVISED TO COMPLY WITH
2006 VIRGINIA REHABILITATION CODE






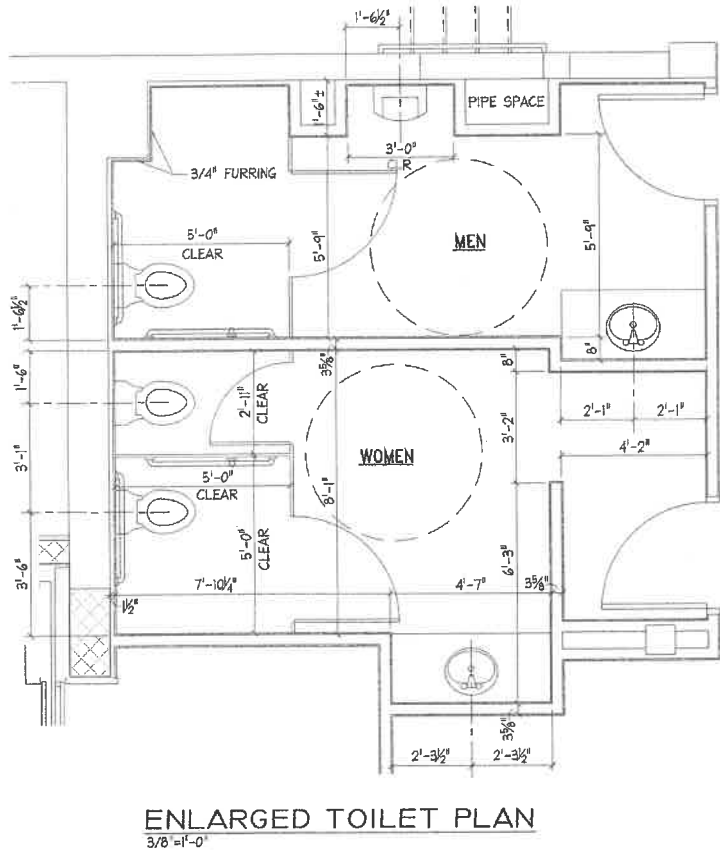

- NOTES:**
1. DIMENSIONS SHOWN ARE TO FACE OF STUD OR FURRING, UNLESS NOTED OTHERWISE
 2. PROVIDE HORIZONTAL AND VERTICAL GRAB BARS AS REQUIRED TO MEET ADA
 3. PROVIDE MCP TILT MIRROR OR SURFACE MOUNTED MIRROR MOUNTED AT A HEIGHT TO MEET THE REQUIREMENTS OF ADA.
 4. PROVIDE SOAP DISPENSERS AND TOILET TISSUE HOLDERS MOUNTED AT HEIGHTS THAT MEET THE REQUIREMENTS OF ADA.

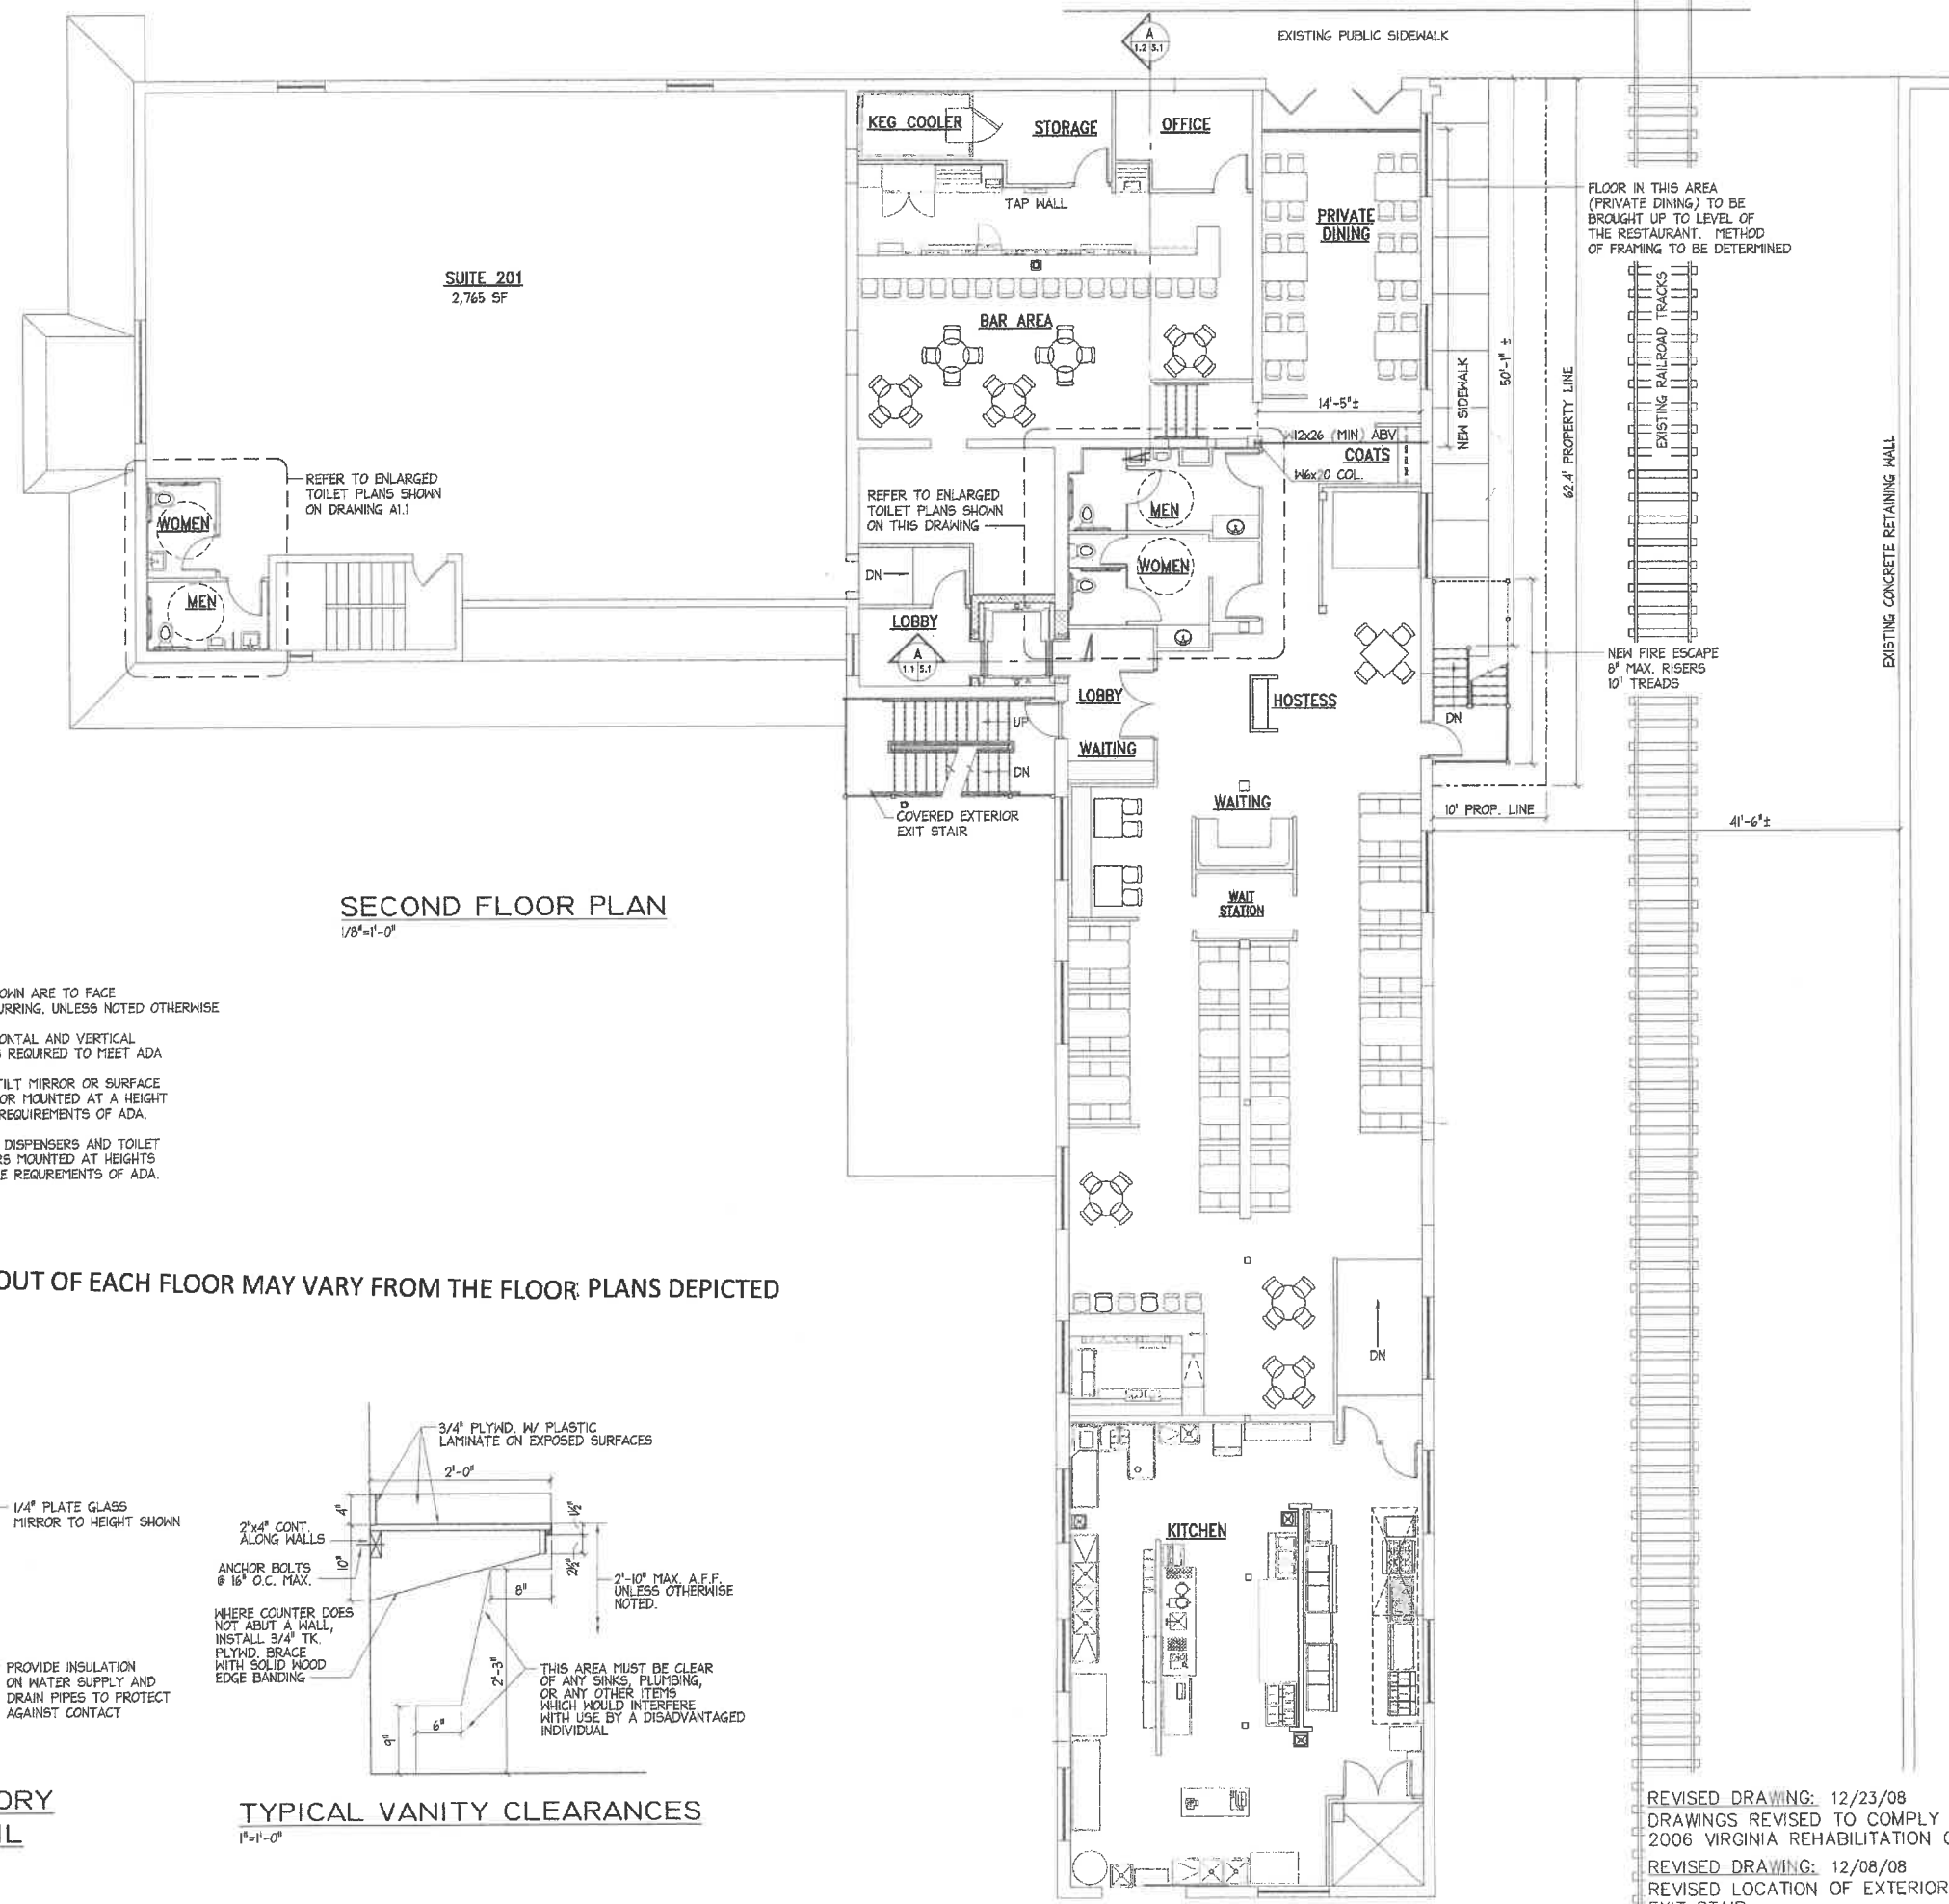


THE CURRENT BUILD OUT OF EACH FLOOR MAY VARY FROM THE FLOOR PLANS DEPICTED

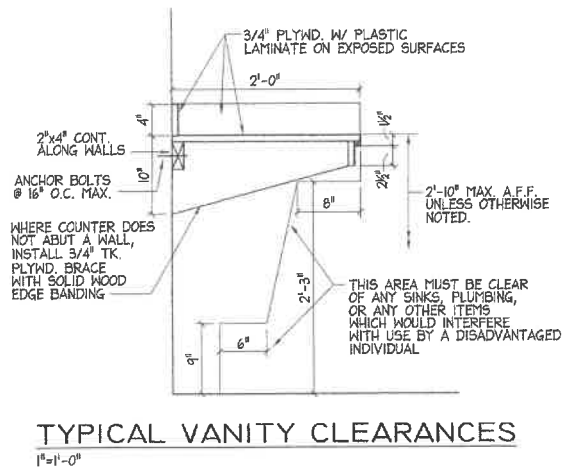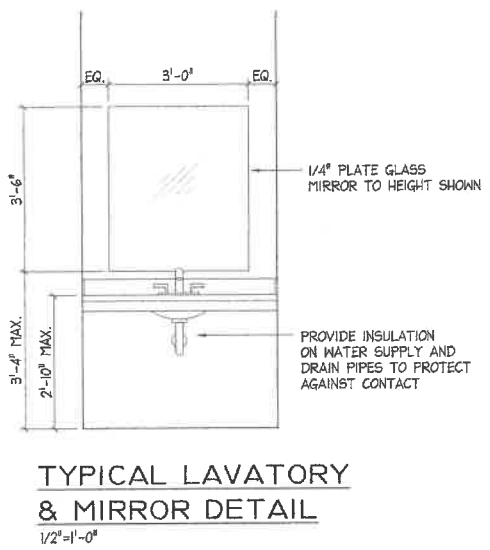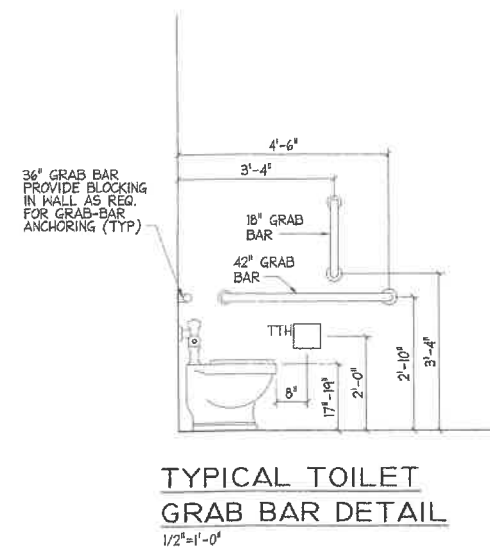



FLOOR IN THIS AREA (PRIVATE DINING) TO BE BROUGHT UP TO LEVEL OF THE RESTAURANT. METHOD OF FRAMING TO BE DETERMINED

NEW FIRE ESCAPE
8" MAX. RISERS
10" TREADS

REVISED DRAWING: 12/23/08
DRAWINGS REVISED TO COMPLY WITH 2006 VIRGINIA REHABILITATION CODE
REVISED DRAWING: 12/08/08
REVISED LOCATION OF EXTERIOR EXIT STAIR

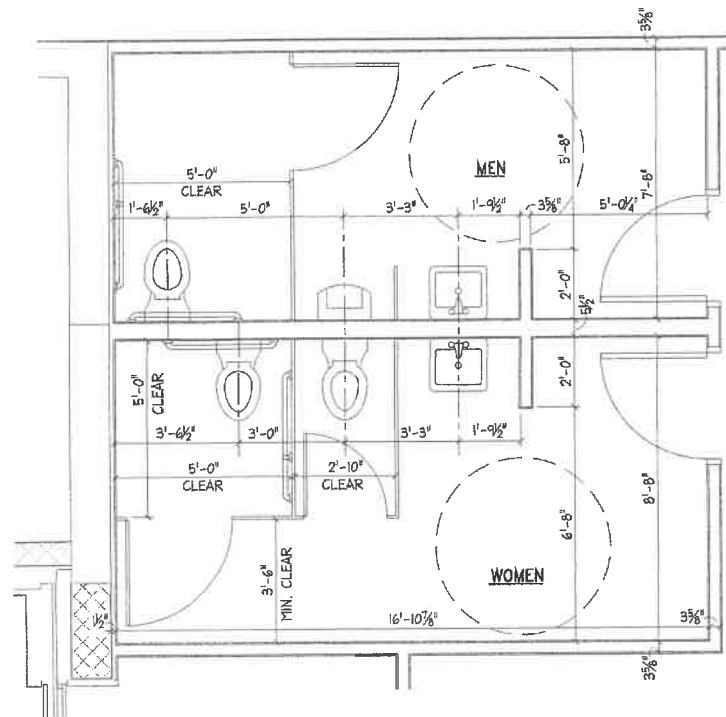

- NOTES:
1. DIMENSIONS SHOWN ARE TO FACE OF STUD OR FURRING, UNLESS NOTED OTHERWISE
 2. PROVIDE HORIZONTAL AND VERTICAL GRAB BARS AS REQUIRED TO MEET ADA
 3. PROVIDE HCP TILT MIRROR OR SURFACE MOUNTED MIRROR MOUNTED AT A HEIGHT TO MEET THE REQUIREMENTS OF ADA.
 4. PROVIDE SOAP DISPENSERS AND TOILET TISSUE HOLDERS MOUNTED AT HEIGHTS THAT MEET THE REQUIREMENTS OF ADA.

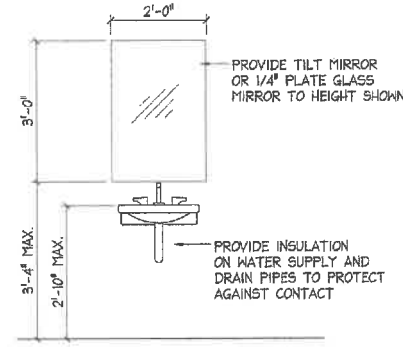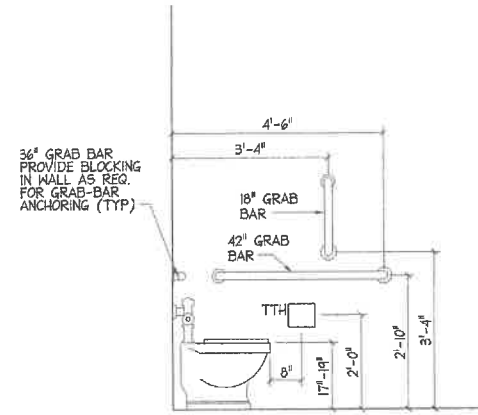

THE CURRENT BUILD OUT OF EACH FLOOR MAY VARY FROM THE FLOOR PLANS DEPICTED

THIRD FLOOR PLAN
1/8"=1'-0"

