


NOTE:
 THE DRAWING IS AN INSTRUMENT OF SERVICE AND SHALL REMAIN THE PROPERTY OF OL STEADY HOMES LLC. IT SHALL NOT BE MODIFIED OR REPRODUCED IN ANY MANNER WITHOUT THE WRITTEN PERMISSION OF OL STEADY LLC

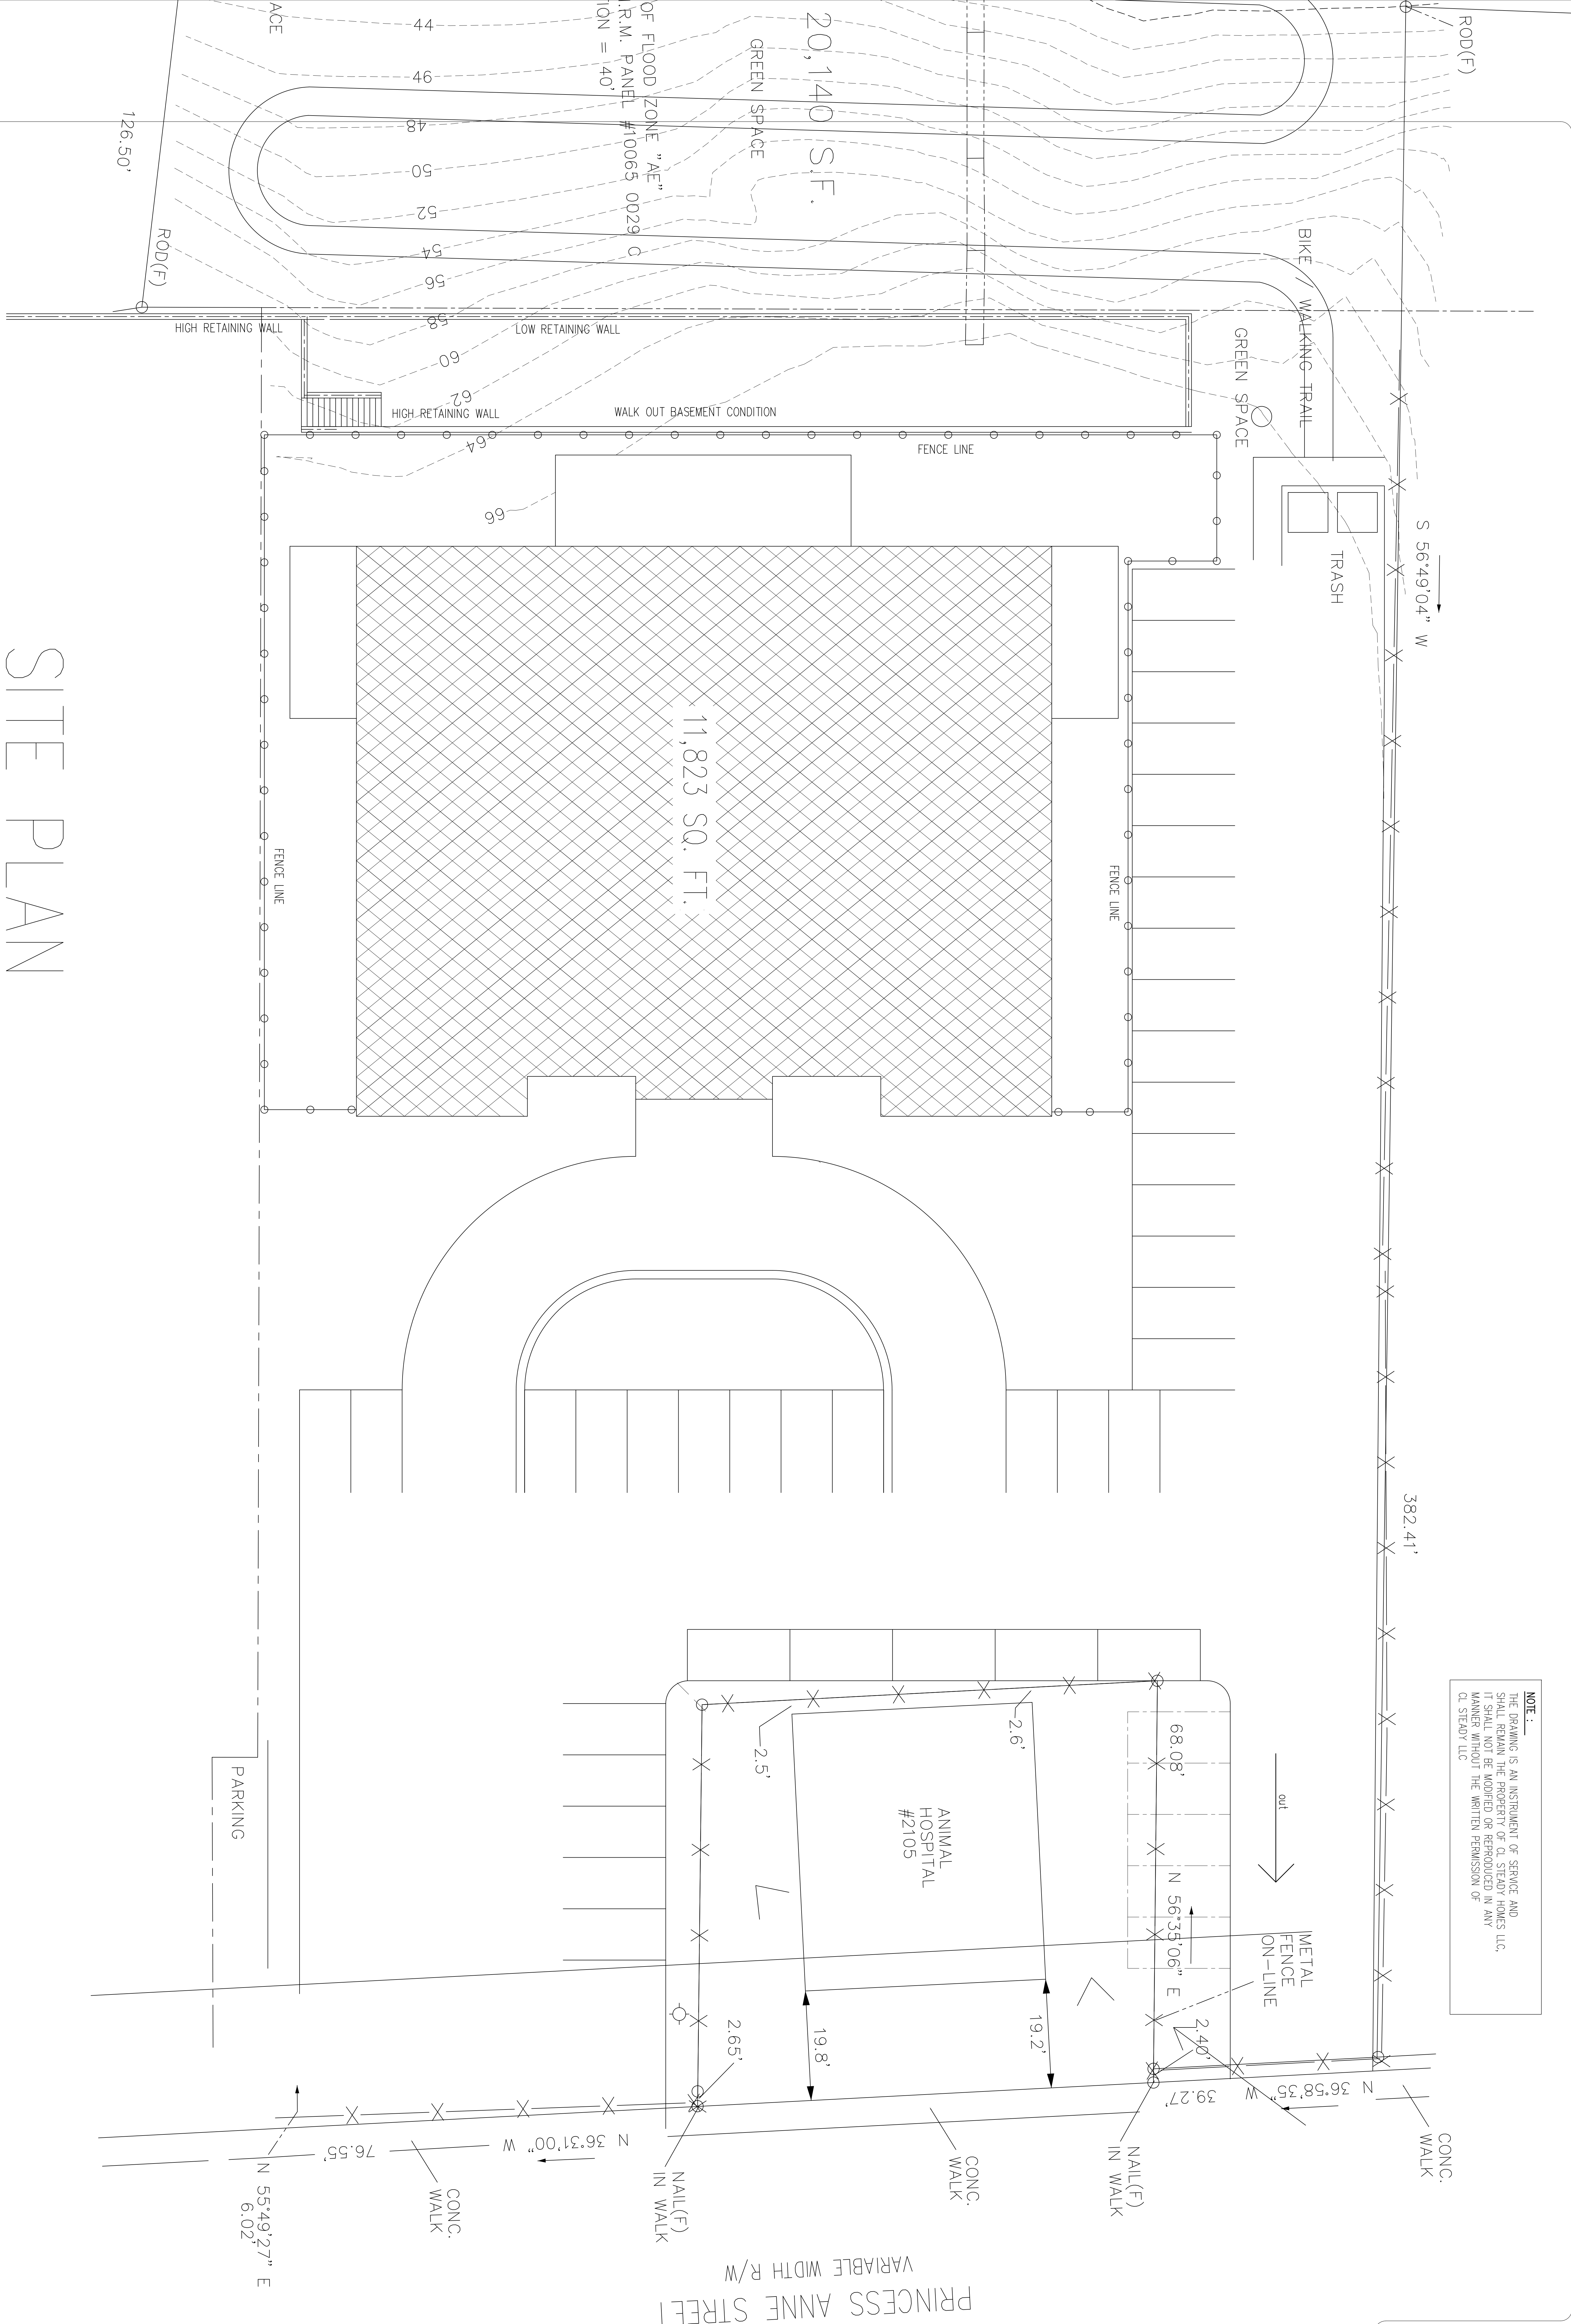

SITE PLAN


NO SCALE

11,823 SQ. FT.

<p>Steady Homes Design and Build 5747 Plank Rd. Fredericksburg, VA 22407 540-834-9411</p>	COUNTY APPROVAL STAMP																		
	MILL DISTRICT ASSISTED LIVING																		
<table border="1"> <tr> <th>REVISIONS</th> <th>BY</th> </tr> <tr> <td> </td> <td> </td> </tr> <tr> <td> </td> <td> </td> </tr> <tr> <td> </td> <td> </td> </tr> <tr> <td> </td> <td> </td> </tr> </table>	REVISIONS	BY									<table border="1"> <tr> <td>DRAWN</td> <td> </td> </tr> <tr> <td>CHECKED</td> <td> </td> </tr> <tr> <td>DATE</td> <td>01/11/24</td> </tr> <tr> <td>SHEET</td> <td>D-1</td> </tr> </table>	DRAWN		CHECKED		DATE	01/11/24	SHEET	D-1
REVISIONS	BY																		
DRAWN																			
CHECKED																			
DATE	01/11/24																		
SHEET	D-1																		

NOTE 1.
 THE DRAWING IS AN INSTRUMENT OF SERVICE AND SHALL REMAIN THE PROPERTY OF CL STEADY HOMES LLC. IT SHALL NOT BE REPRODUCED OR TRANSMITTED IN ANY MANNER WITHOUT THE WRITTEN PERMISSION OF CL STEADY LLC.

COURTYARD AT
 REAR OF BUILDING

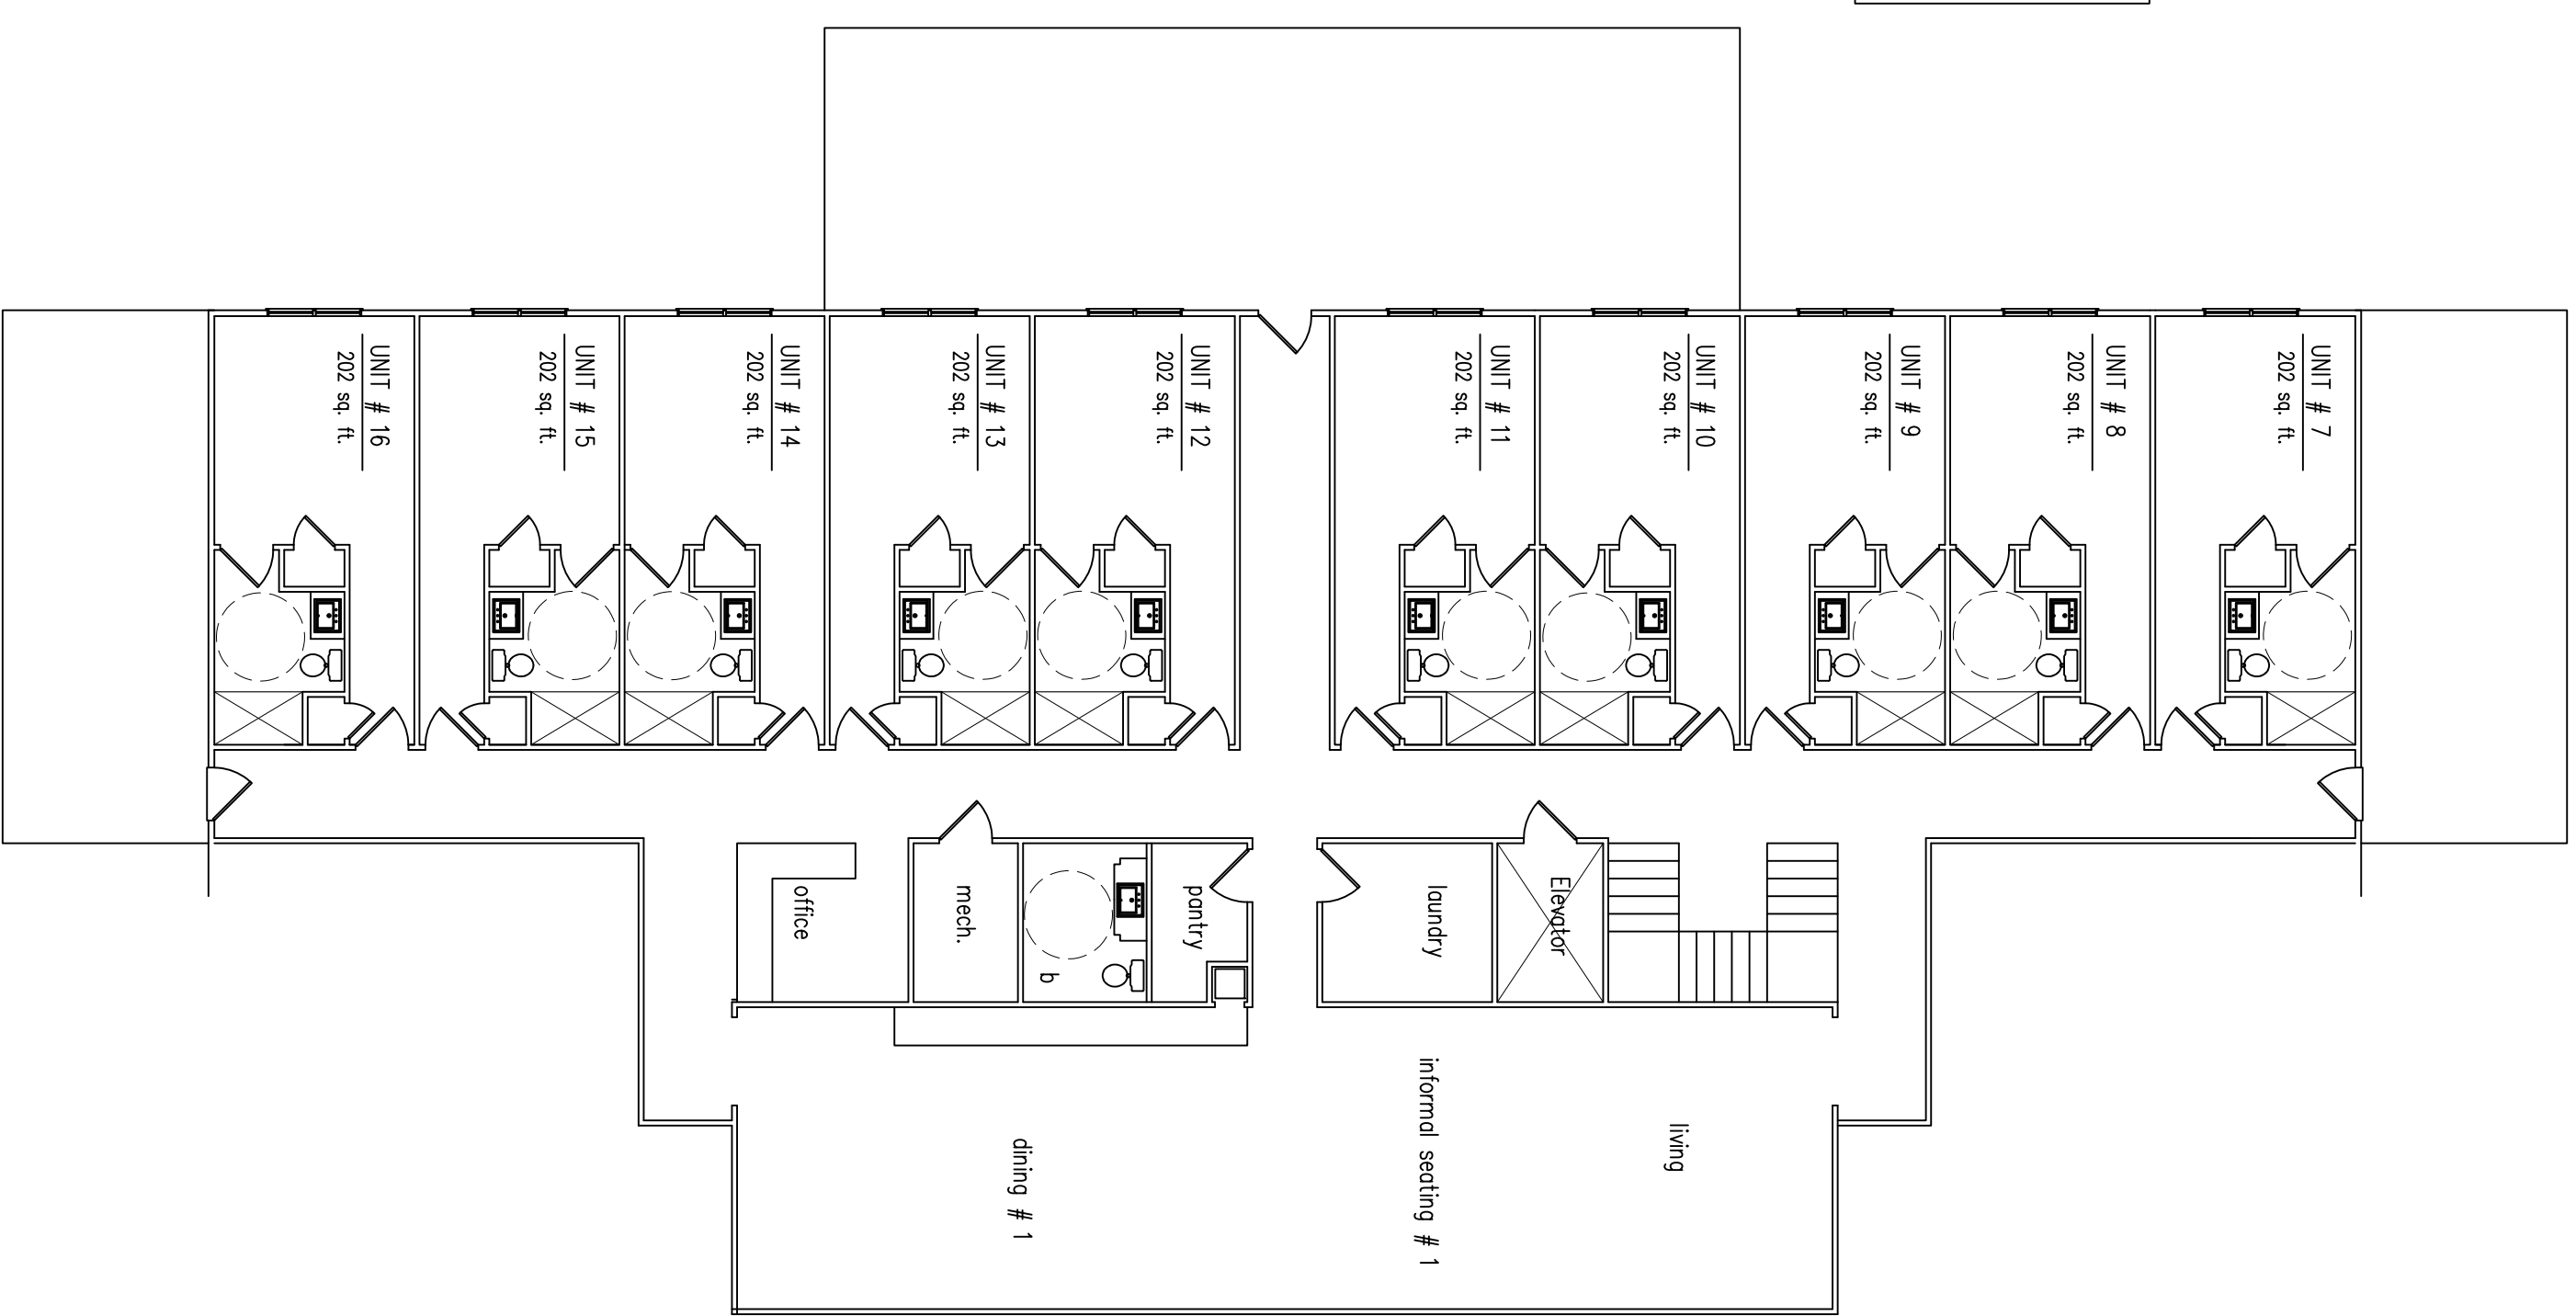

FIRST FLOOR

NO SCALE

5,527 SQ. FT.

COUNTY APPROVAL STAMP



MILL DISTRICT ASSISTED LIVING


REVISIONS	BY

DRAWN	DKS
CHECKED	DKS
DATE	01/11/24

D-2

SHEET

NOTE:
 THE DRAWING IS AN INSTRUMENT OF SERVICE AND SHALL REMAIN THE PROPERTY OF CL STEADY HOMES LLC. IT SHALL NOT BE MODIFIED OR REPRODUCED IN ANY MANNER WITHOUT THE WRITTEN PERMISSION OF CL STEADY LLC

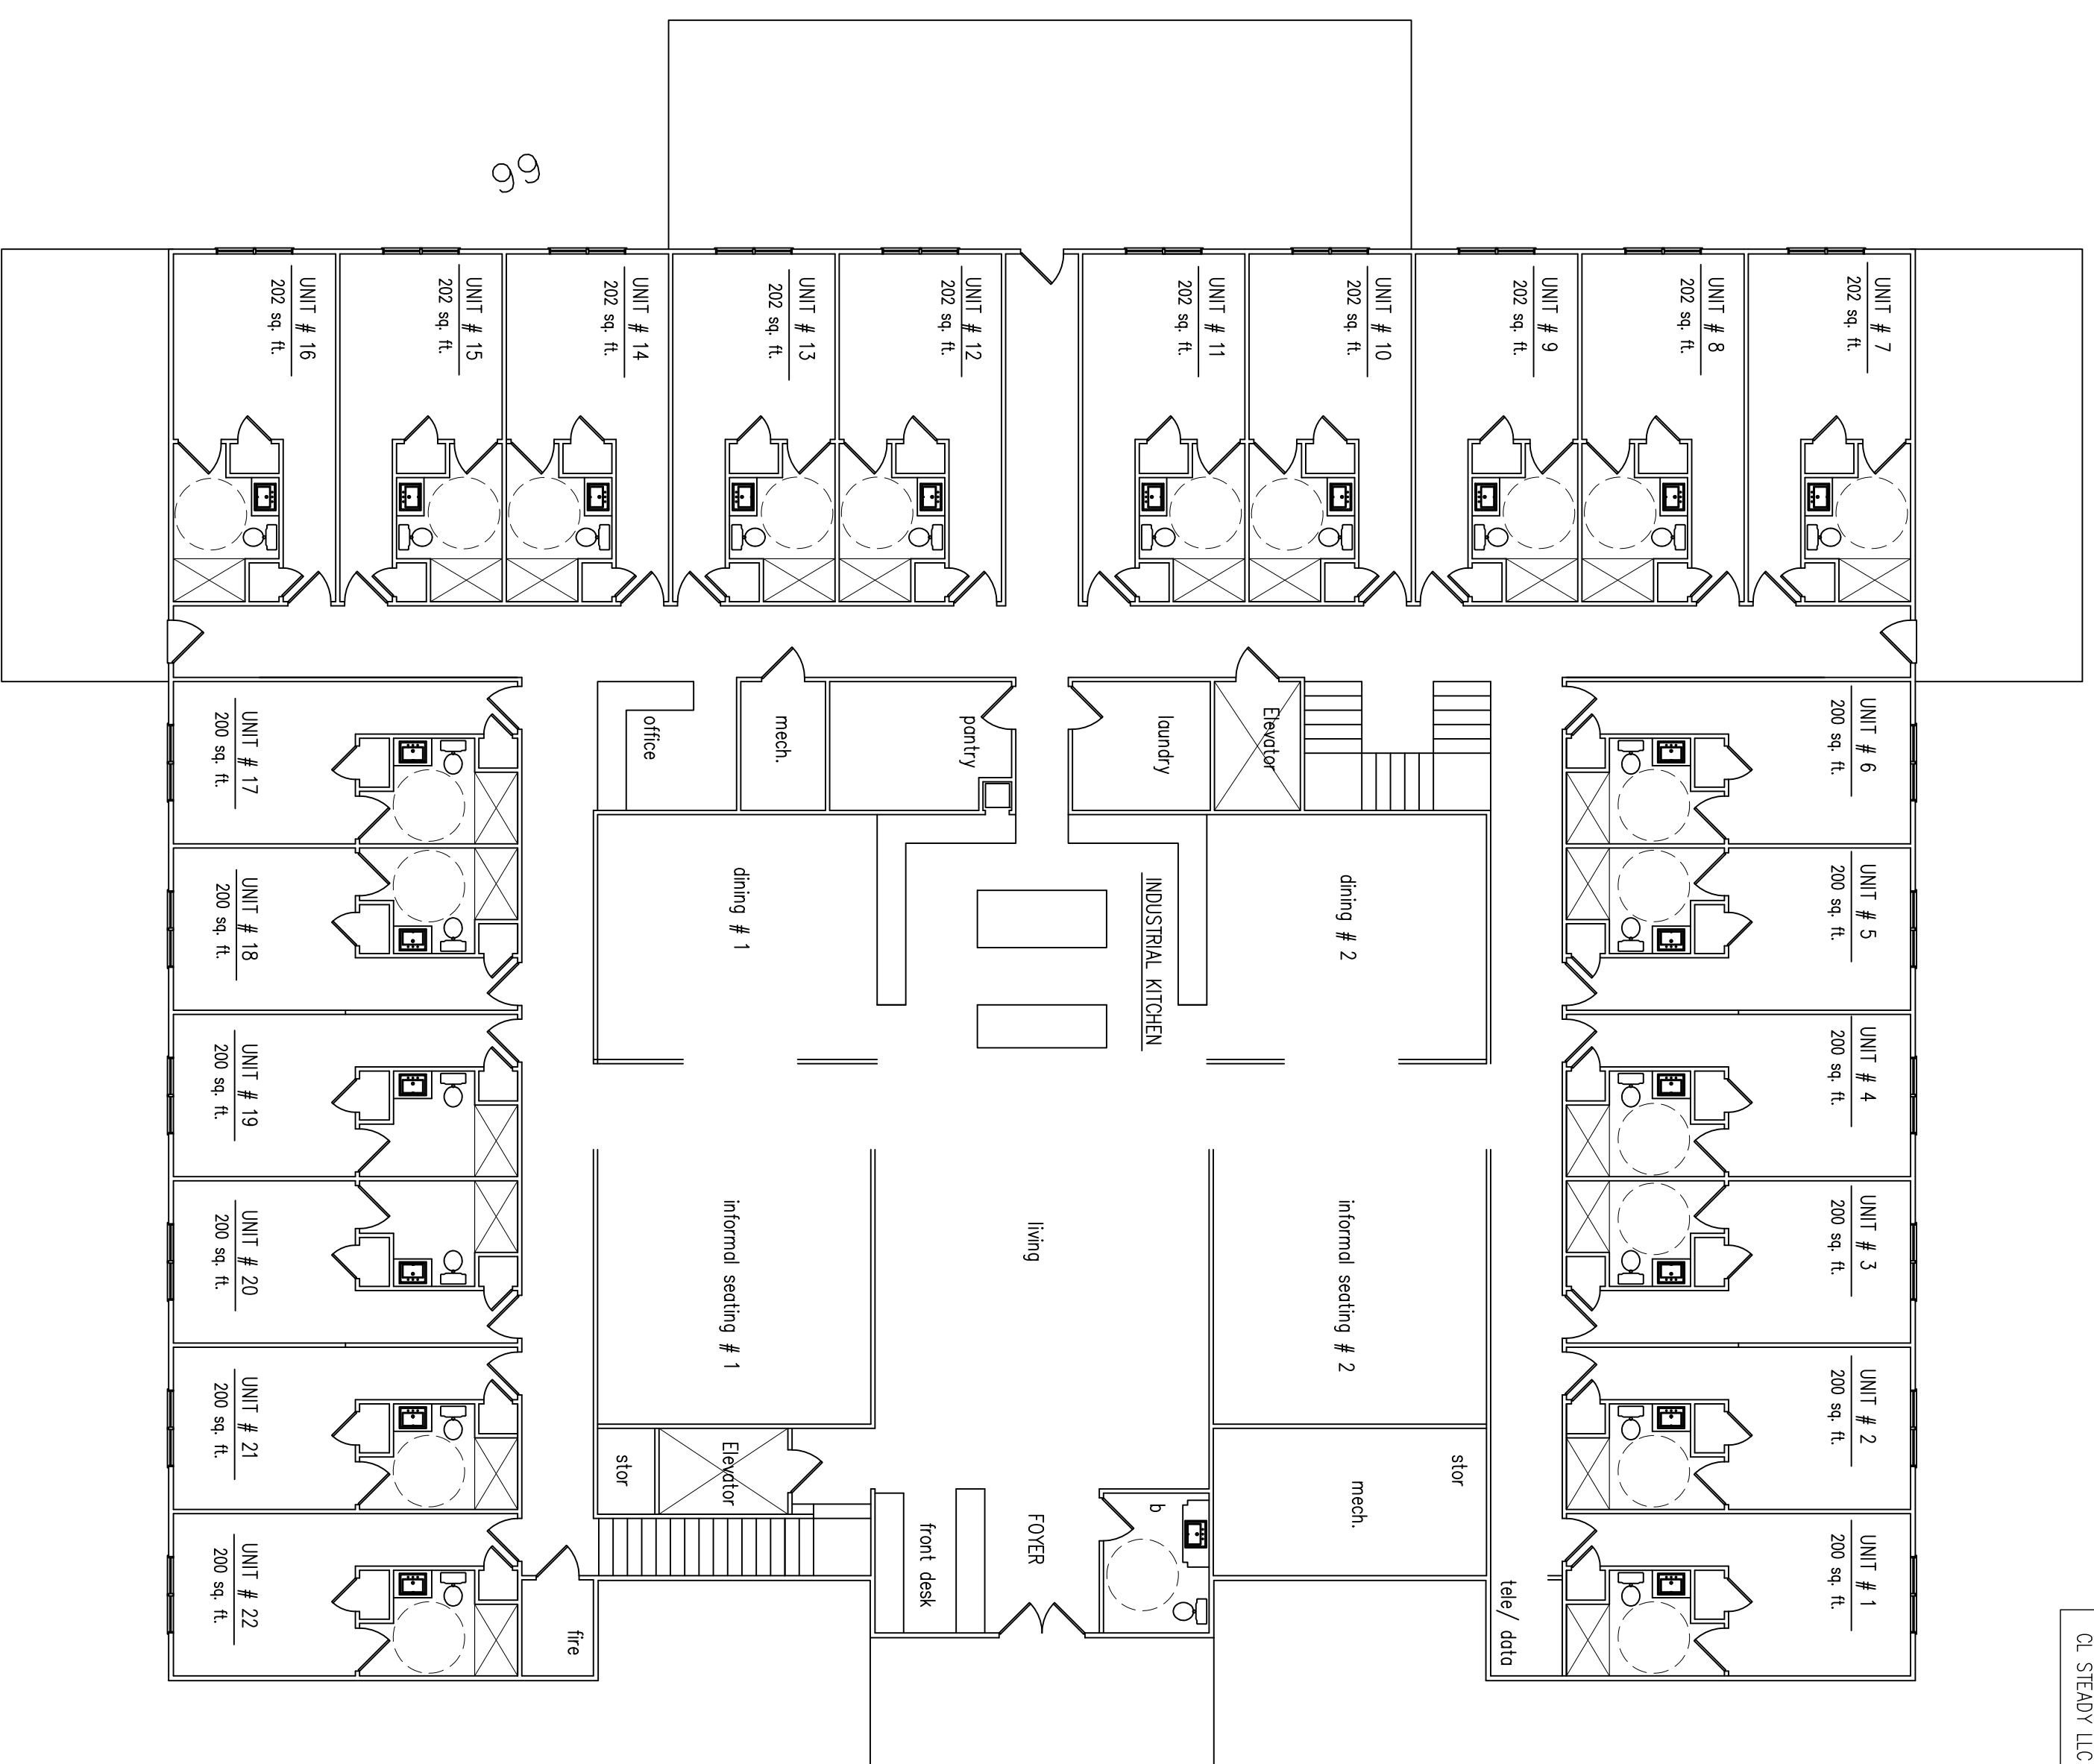

SECOND FLOOR

NO SCALE

11,823 SQ. FT.




MILL DISTRICT ASSISTED LIVING

REVISIONS BY

DRAWN
 DKS
 CHECKED
 DKS
 DATE
 01/11/24
 SHEET

NOTE:
 THE DRAWING IS AN INSTRUMENT OF SERVICE AND SHALL REMAIN THE PROPERTY OF C.J. STEADY HOMES LLC. IT SHALL NOT BE MODIFIED OR REPRODUCED IN ANY MANNER WITHOUT THE WRITTEN PERMISSION OF C.J. STEADY LLC.

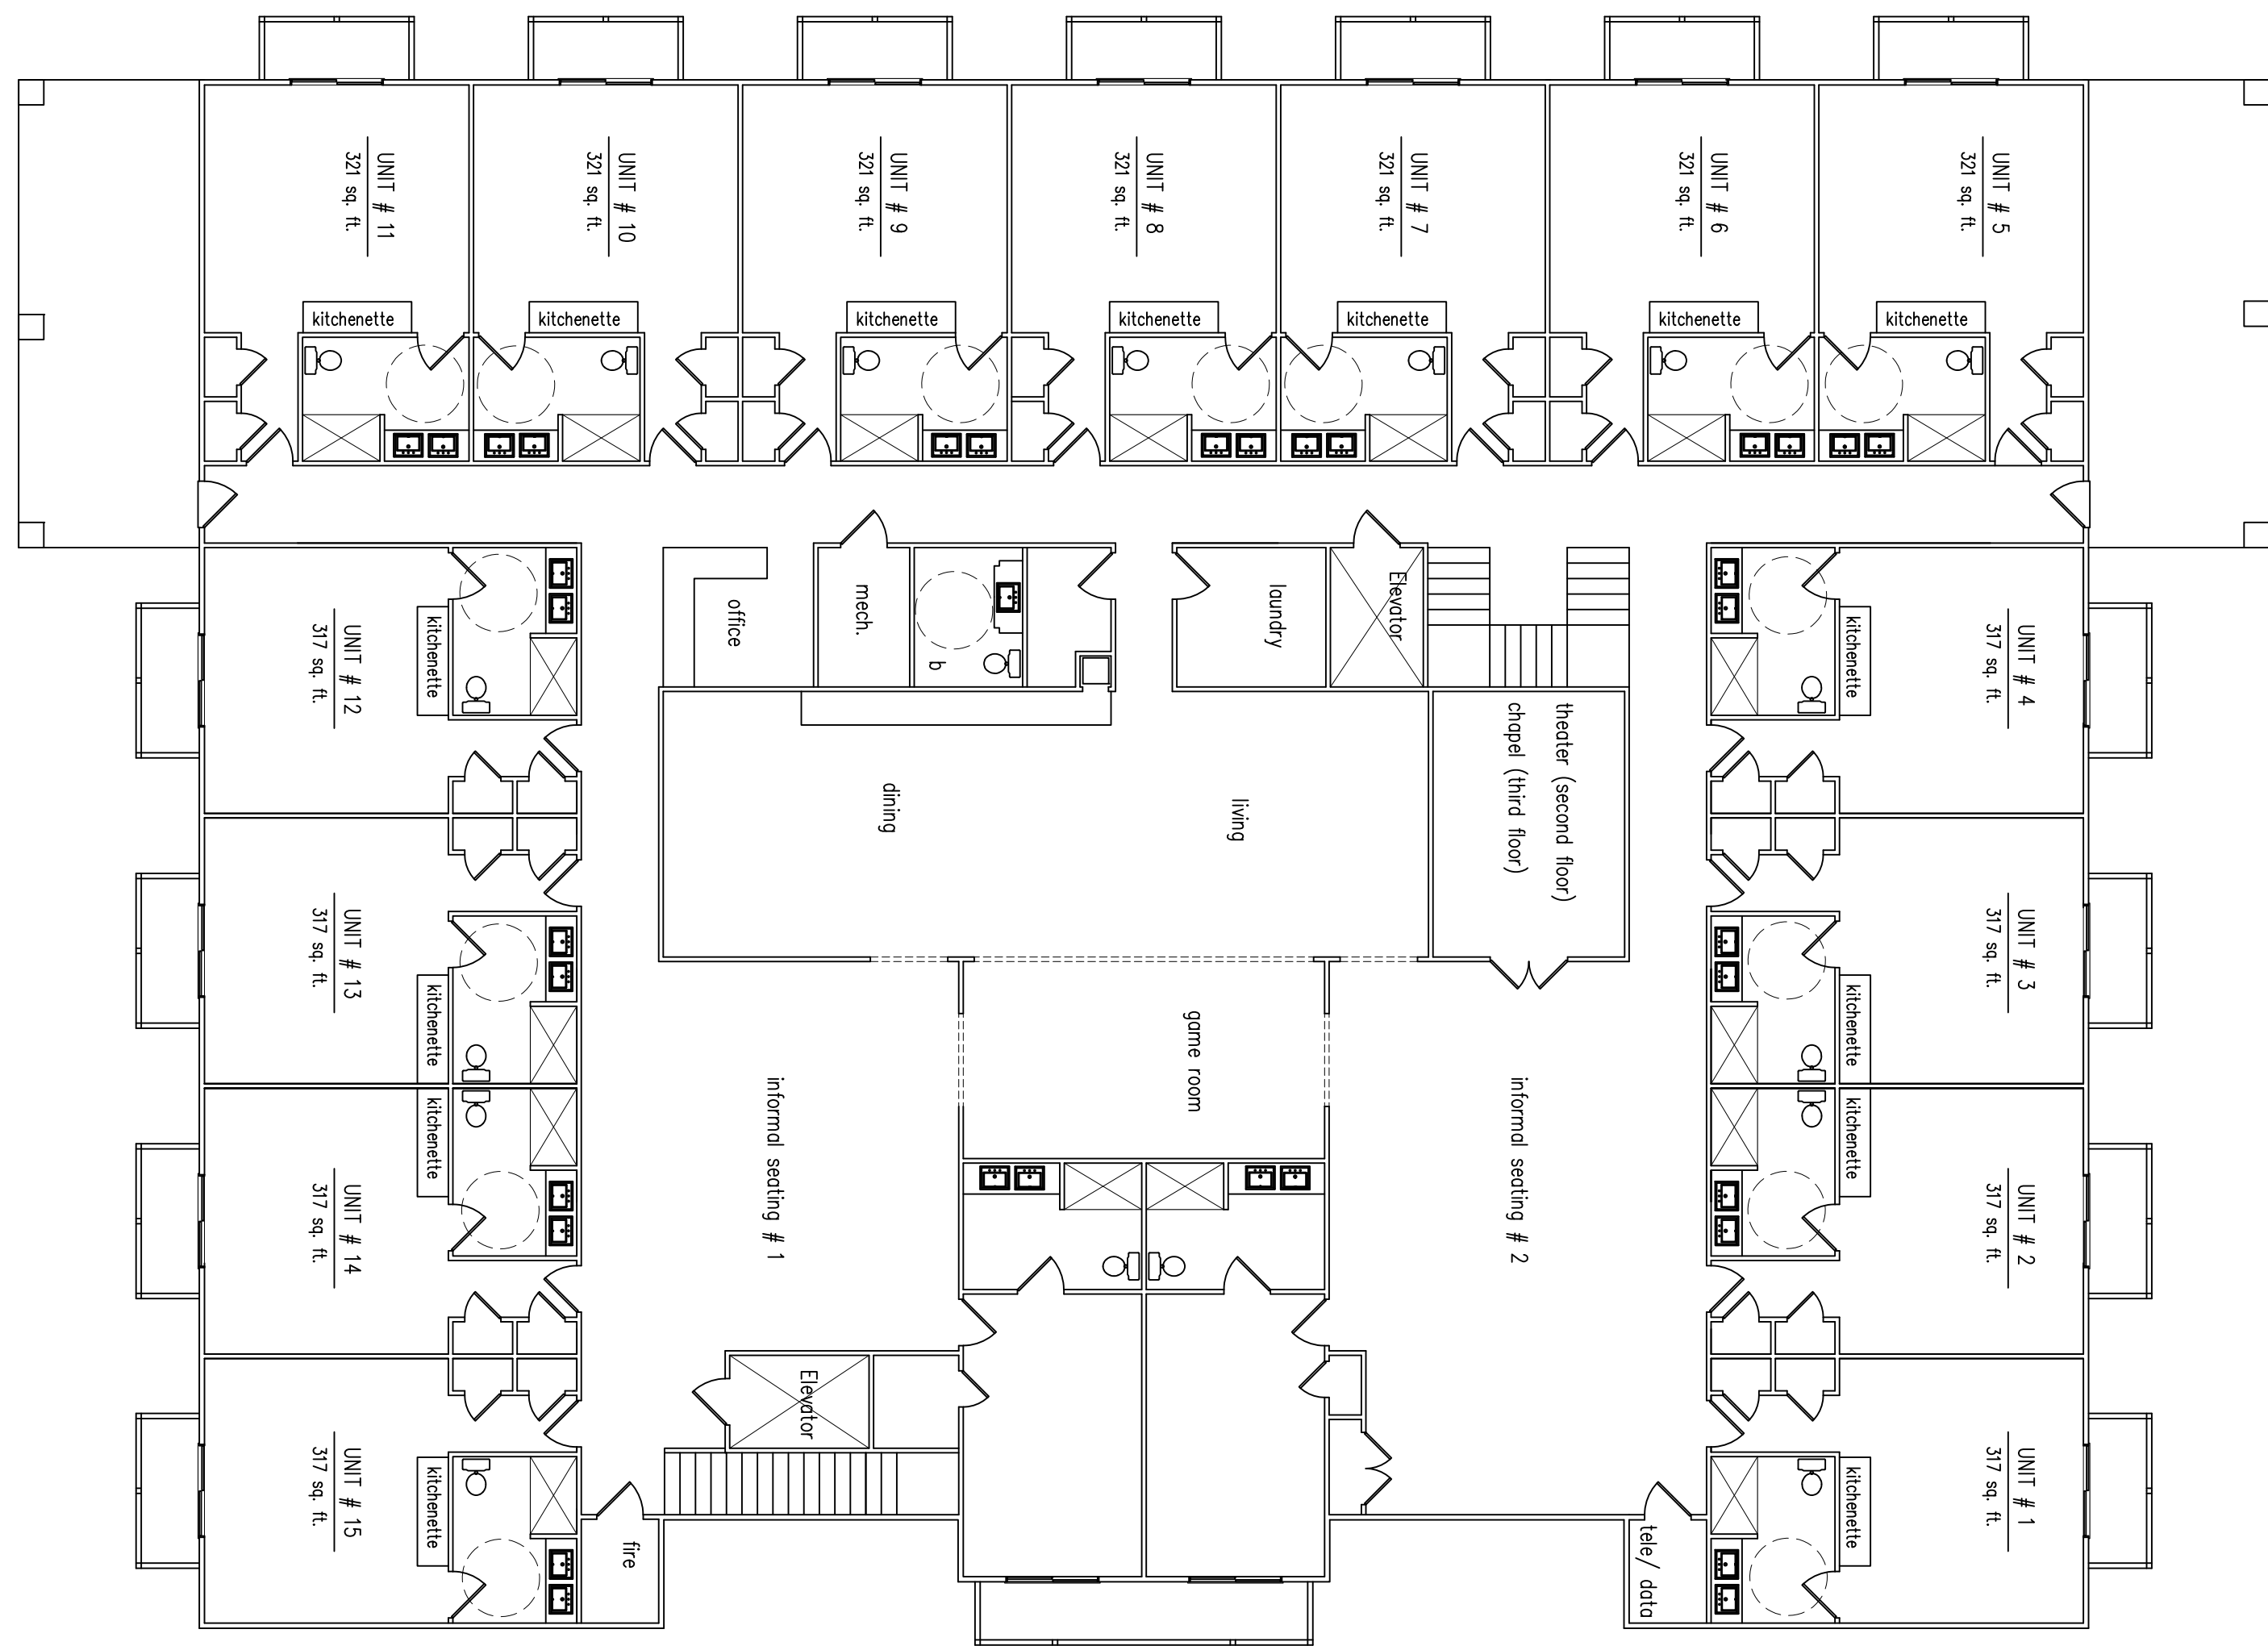

THIRD FLOOR

NO SCALE

11,823 SQ. FT.

COUNTY APPROVAL STAMP



MILL DISTRICT ASSISTED LIVING


REVISIONS	BY

DRAWN	DKS
CHECKED	
DATE	01/11/24

D-4

SHEET

NOTE:
 THE DRAWING IS AN INSTRUMENT OF SERVICE AND SHALL REMAIN THE PROPERTY OF CL STEADY HOMES LLC. IT SHALL NOT BE MODIFIED OR REPRODUCED IN ANY MANNER WITHOUT THE WRITTEN PERMISSION OF CL STEADY LLC

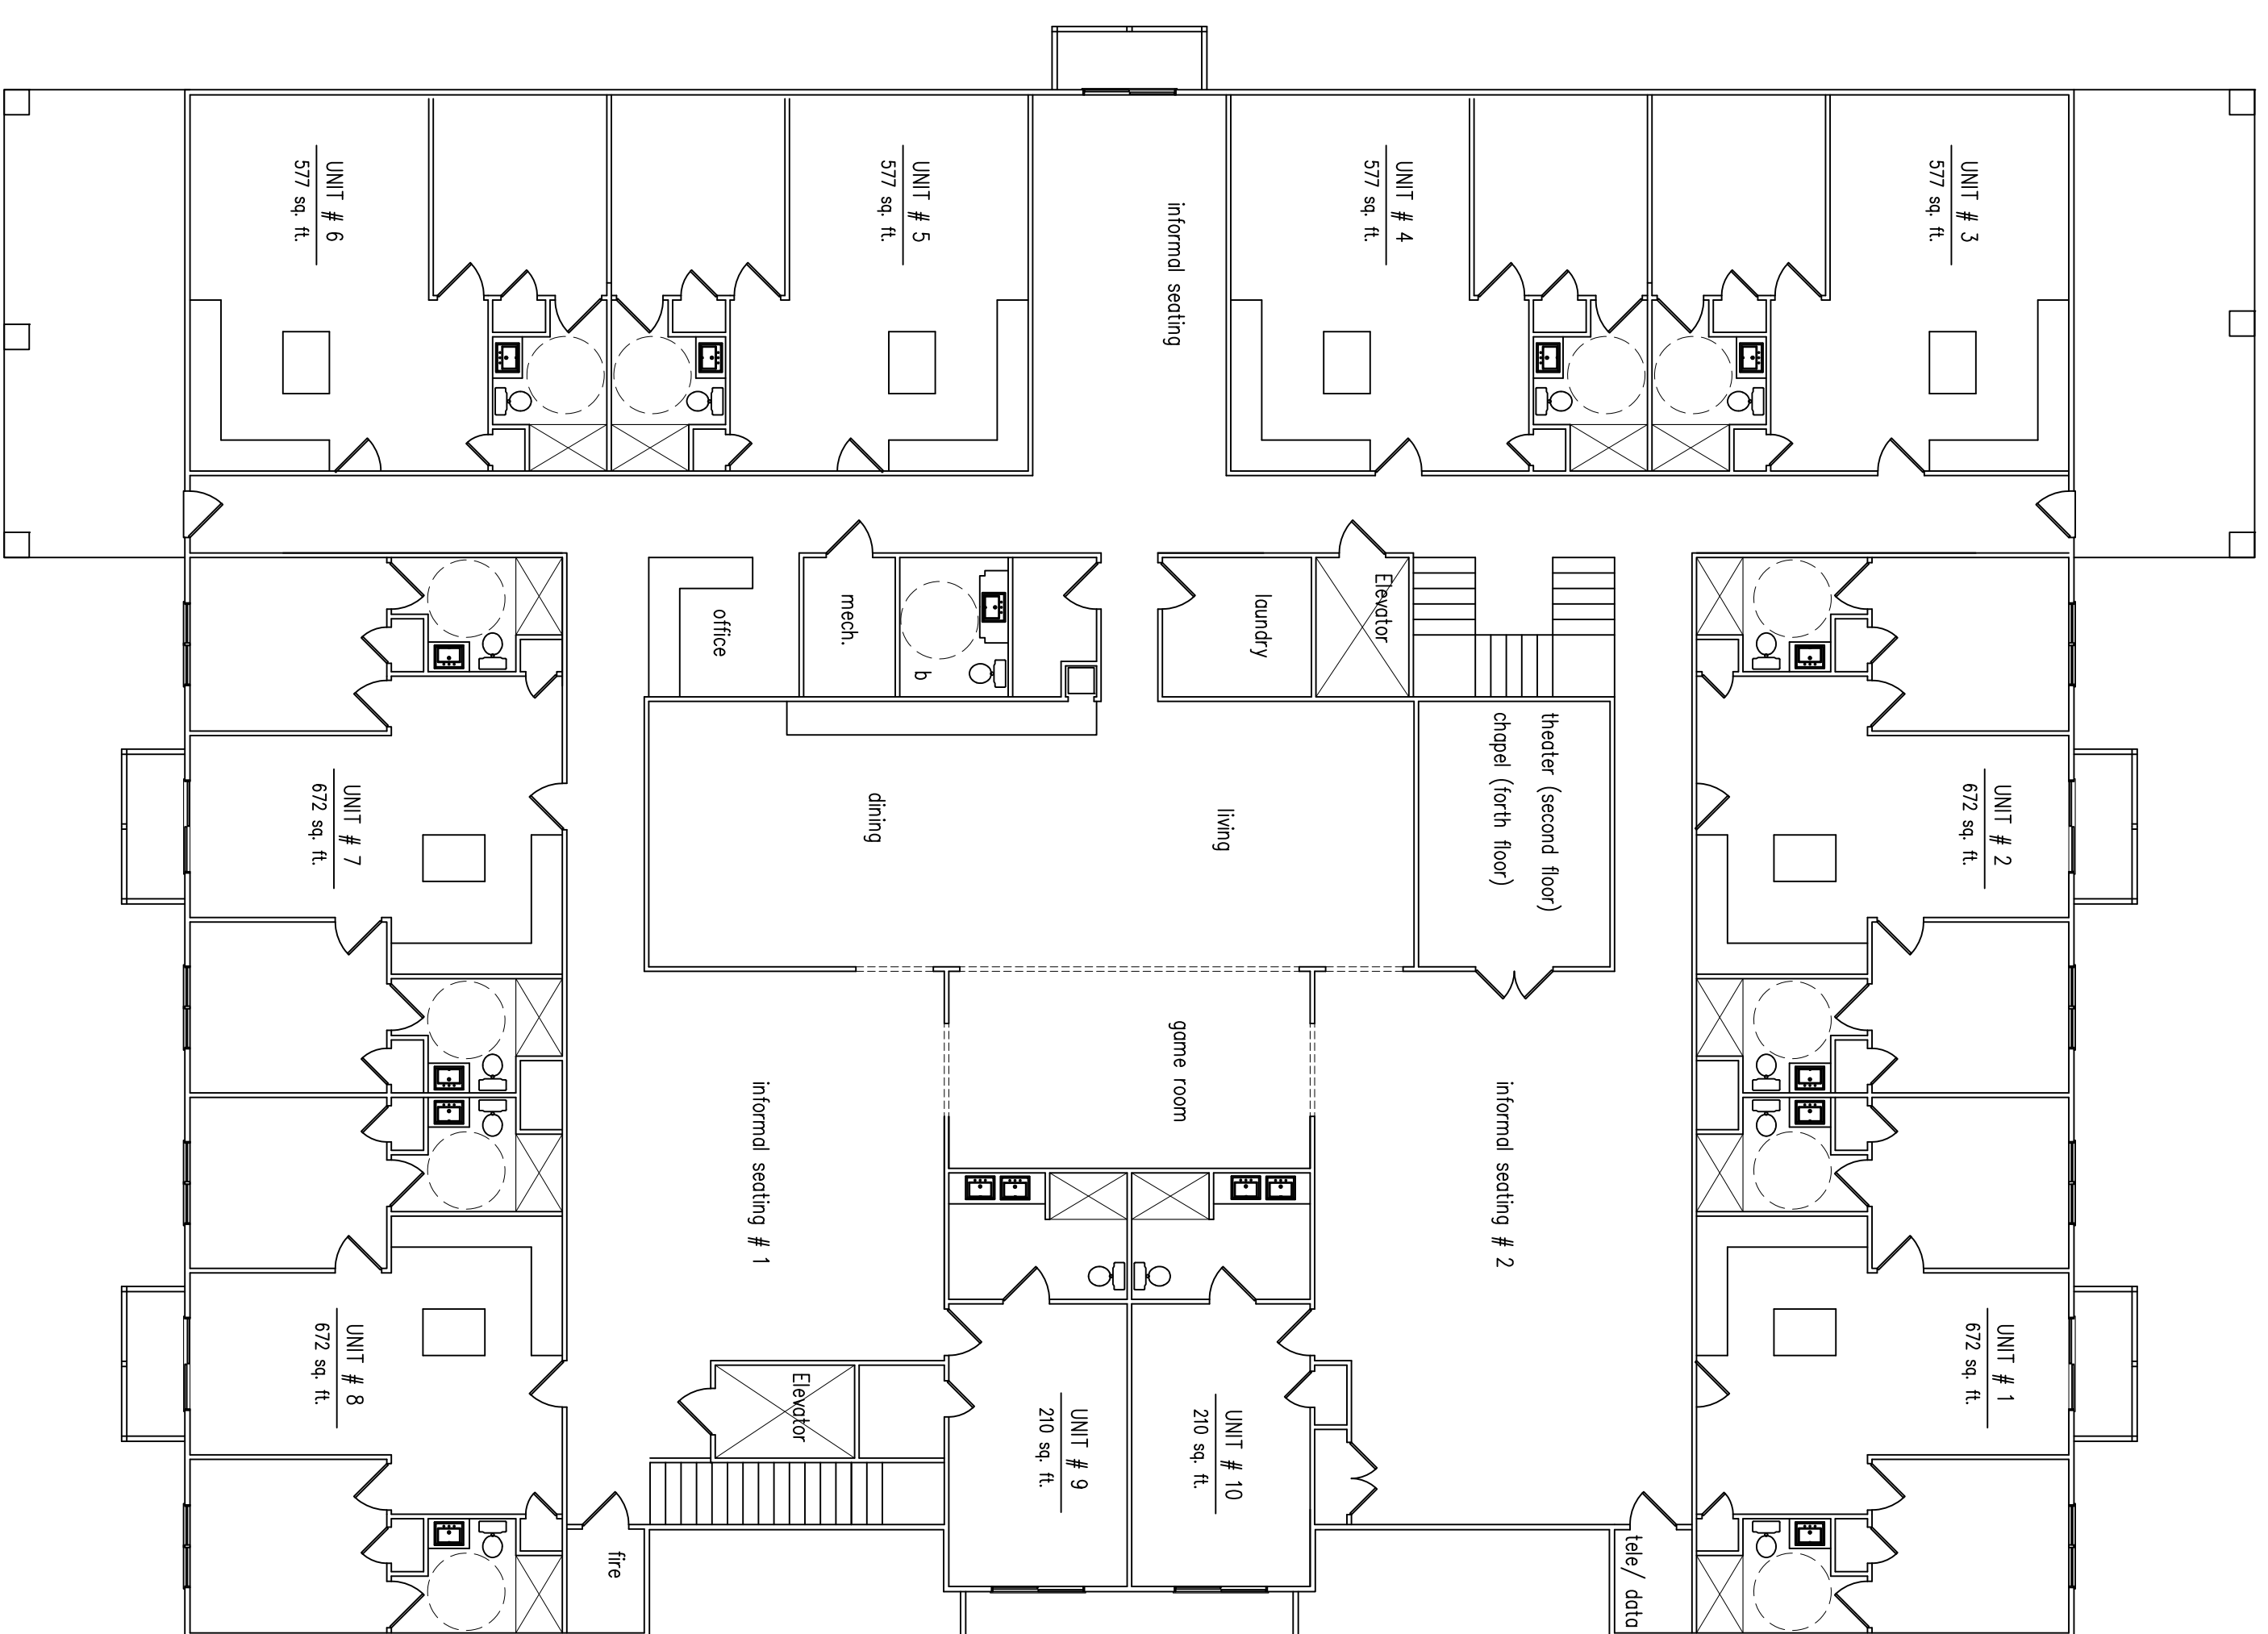

FORTH FLOOR

NO SCALE

11,823 SQ. FT.

COUNTY APPROVAL STAMP



MILL DISTRICT ASSISTED LIVING

REVISIONS BY

NO.	DATE	BY

DRAWN
 DKS
 CHECKED
 DKS
 DATE
 01/11/24

D-5
 SHEET