


SECOND FLOOR - 2

CHANGES HAVE BEEN MADE SINCE THESE PLANS WERE DEVELOPED - FOR GENERAL LAYOUT INFORMATION ONLY

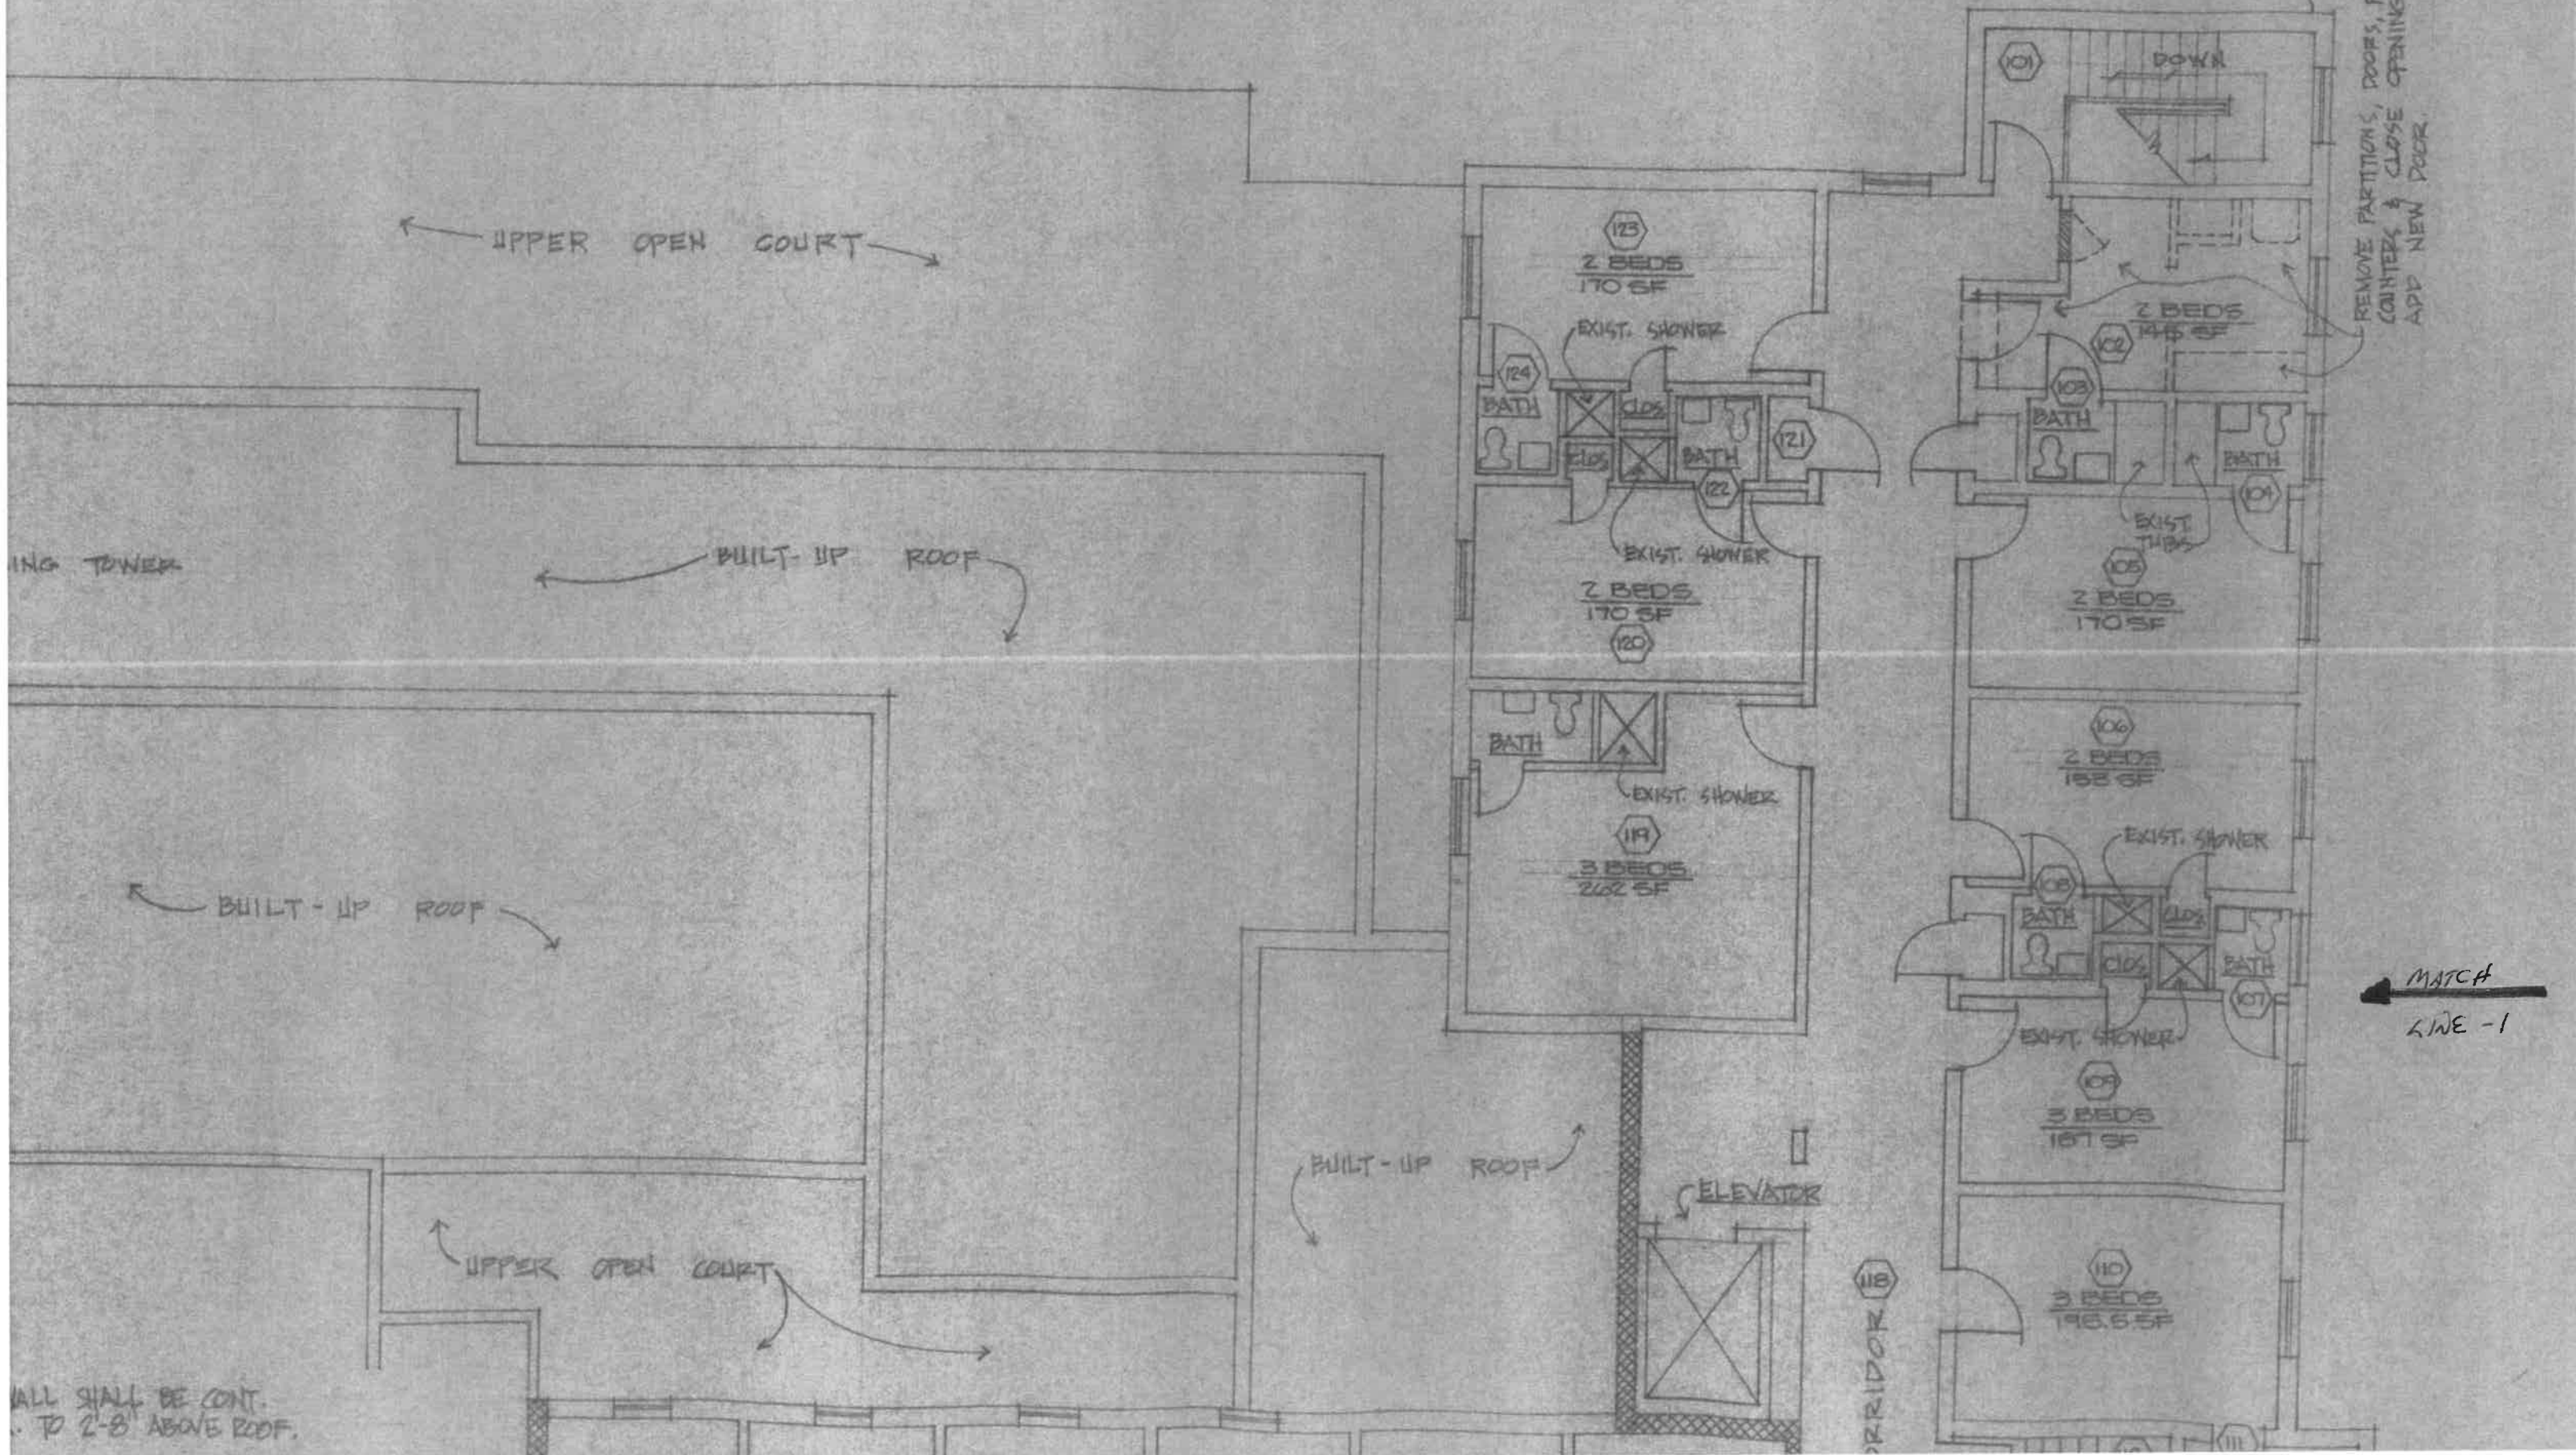

ALL SHALL BE CONT.
TO 2-8 ABOVE ROOF.