


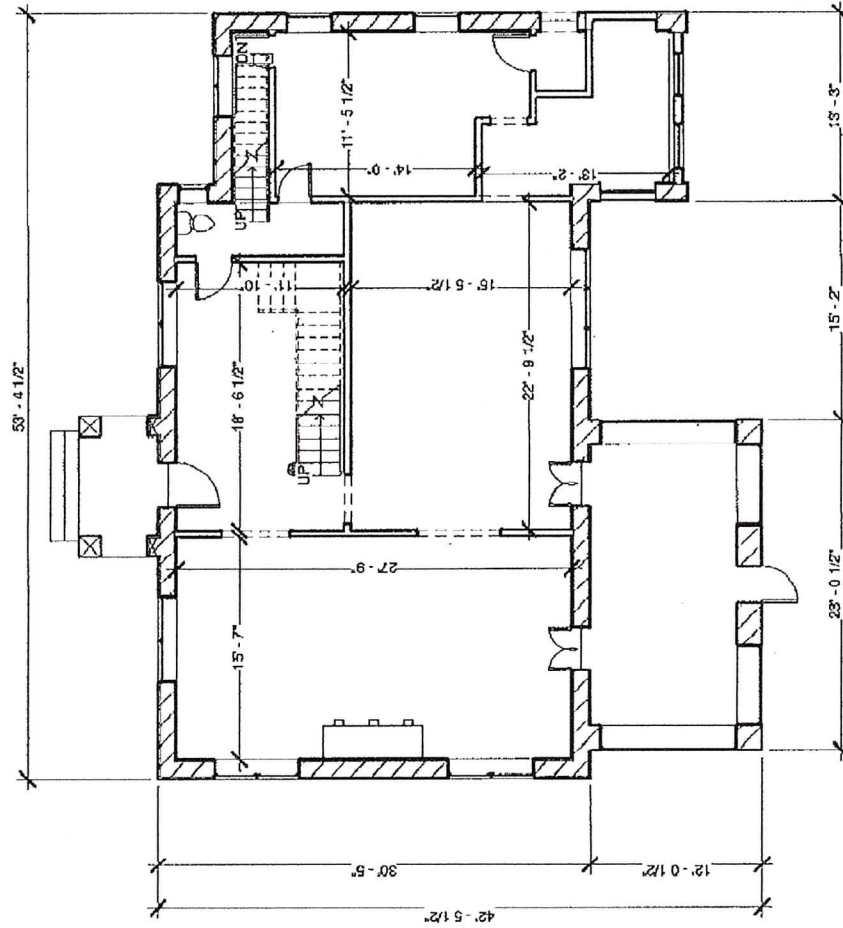

1 First Floor 1/8" = 1'-0" 1939 Square Feet



MAIN STREET
ARCHITECTURE
P.C.

37 East Main Street
Brynthon, VA 22811-1002
Phone: 540-221-1111
Fax: 540-221-1111
www.mstarchitecture.com

No.	Description	Date

10013 Raven Road
Brynthon, VA 22811-1002

Enter address here

Osborne
House Existing
Condition

Second Floor
Plan

Project
Number 15518


Date 1-6-2008

Drawn By APR

Checked By Checker


A2

Scale 1/8" = 1'-0"

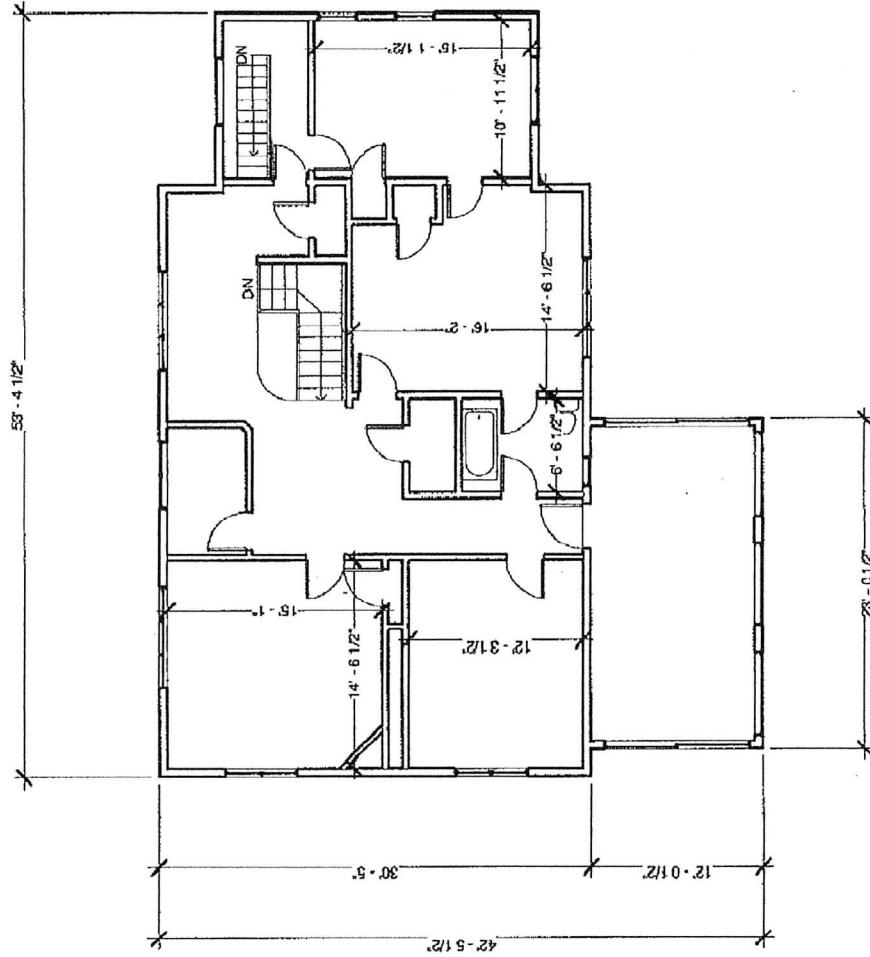

1 Second Floor
1/8" = 1'-0" 1809 Square Feet

		37 East Main Street Berryville, VA 22611-0222 Phone: 440.255.3333 Fax: 440.255.3334 www.msaarch.com		No. _____ Description _____ Date _____	(See Plan) 18043 Raven Ridge Road Richmond, Virginia 20175	Enter address here	Osborne House Existing Condition	Basement Plan	Project Number 0538	Date 1-6-2006	Drawn By APR	Checked By Onochar	A0	Scale 1/8" = 1'-0"
--	--	---	--	--	--	--------------------	--	------------------	------------------------	---------------	--------------	--------------------	----	--------------------

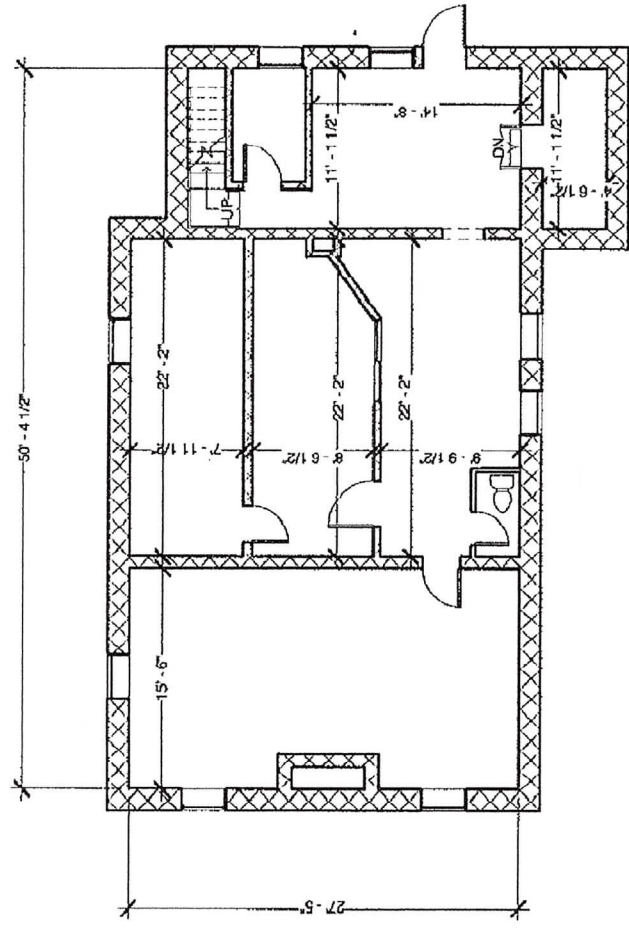

① Basement
 1/8" = 1'-0"
 1660 Square Feet