


Byron Huseby
Section 1
Adams Township
Mower County, MN

April, 2011
Drain Tile Installed:
3,920' - 4" P.E.
435' - 5" P.E.

4,355' - Total Feet



Parcel 1

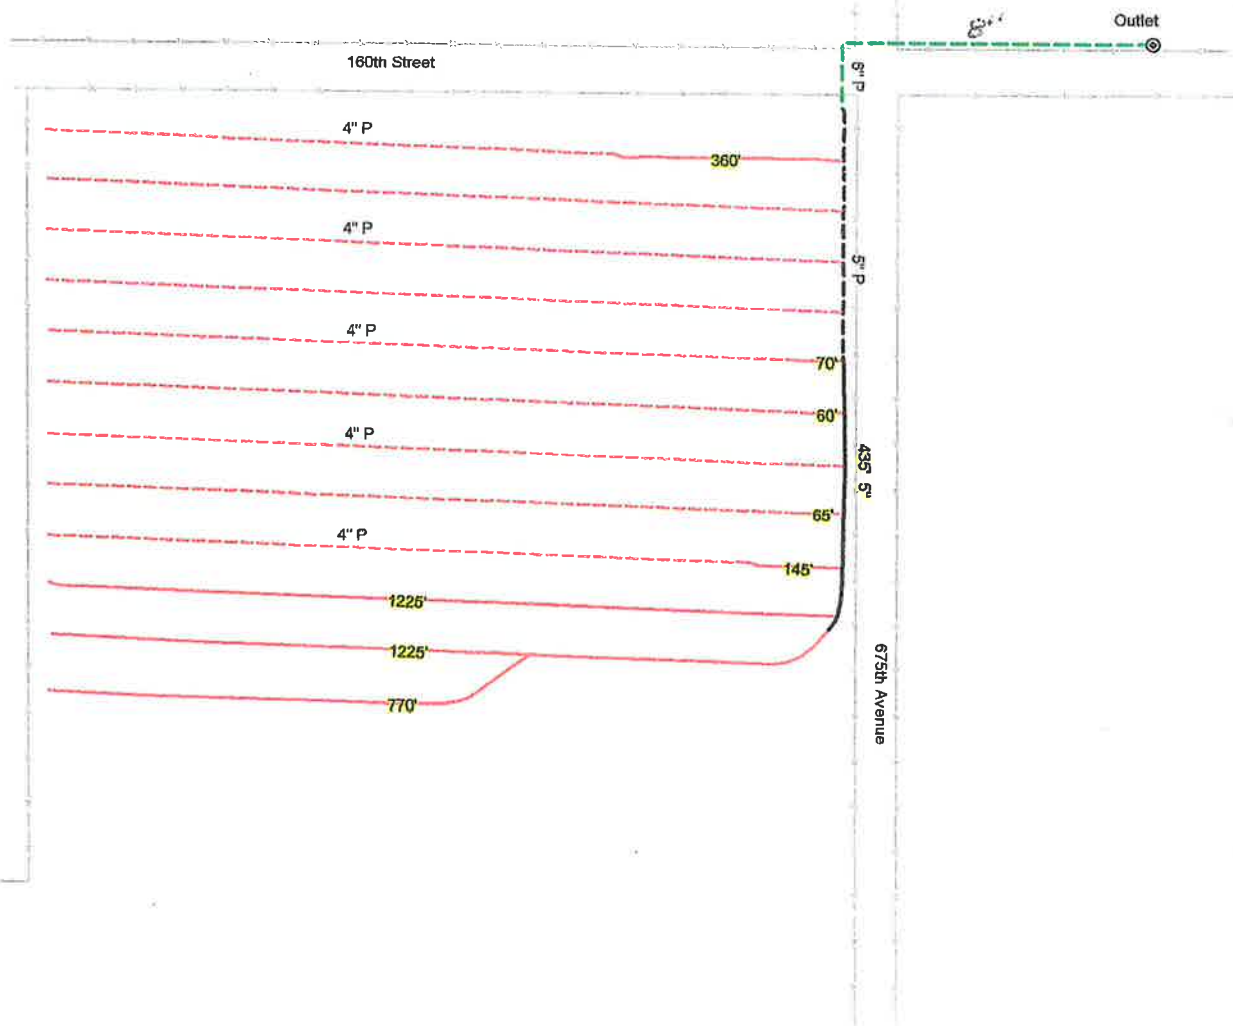

Drawing Scale: 1" = 300'

Line Spacings: 80'



Boe Bros. Tiling

Box 43
Taopi, MN 55977
507-582-3198


Invoice _____

DATE: 12-29-82

Customer Byron Huesley
RR

Adams Mn 55409

	Put in 8" main across Larson		1300	-
	used 60' Double wall pipe @ 13.00/ft			
	Divide 50/50		650	-
	Cross Road Labor (\$200)		100	-
	8" Double wall pipe for under Road 60' @ 3.00/ft		90	-
	Cross Road going South		200	-
	6" Double wall pipe for under Road 60' @ 1.95/ft			
			58	-
	Labor hooking up old forced outlet		75	-
	Misc fittings & 30' 6" tele		25	-
			\$ 1198	-

 


Reinartz, Wiste &
Huseby Group Main
Section 1
Adams Township
Mower County, MN

August, 2012
Drain Tile Installed:
2,100' - 12" P.E.



Parcel 1 Outlet

Exhibit "A"

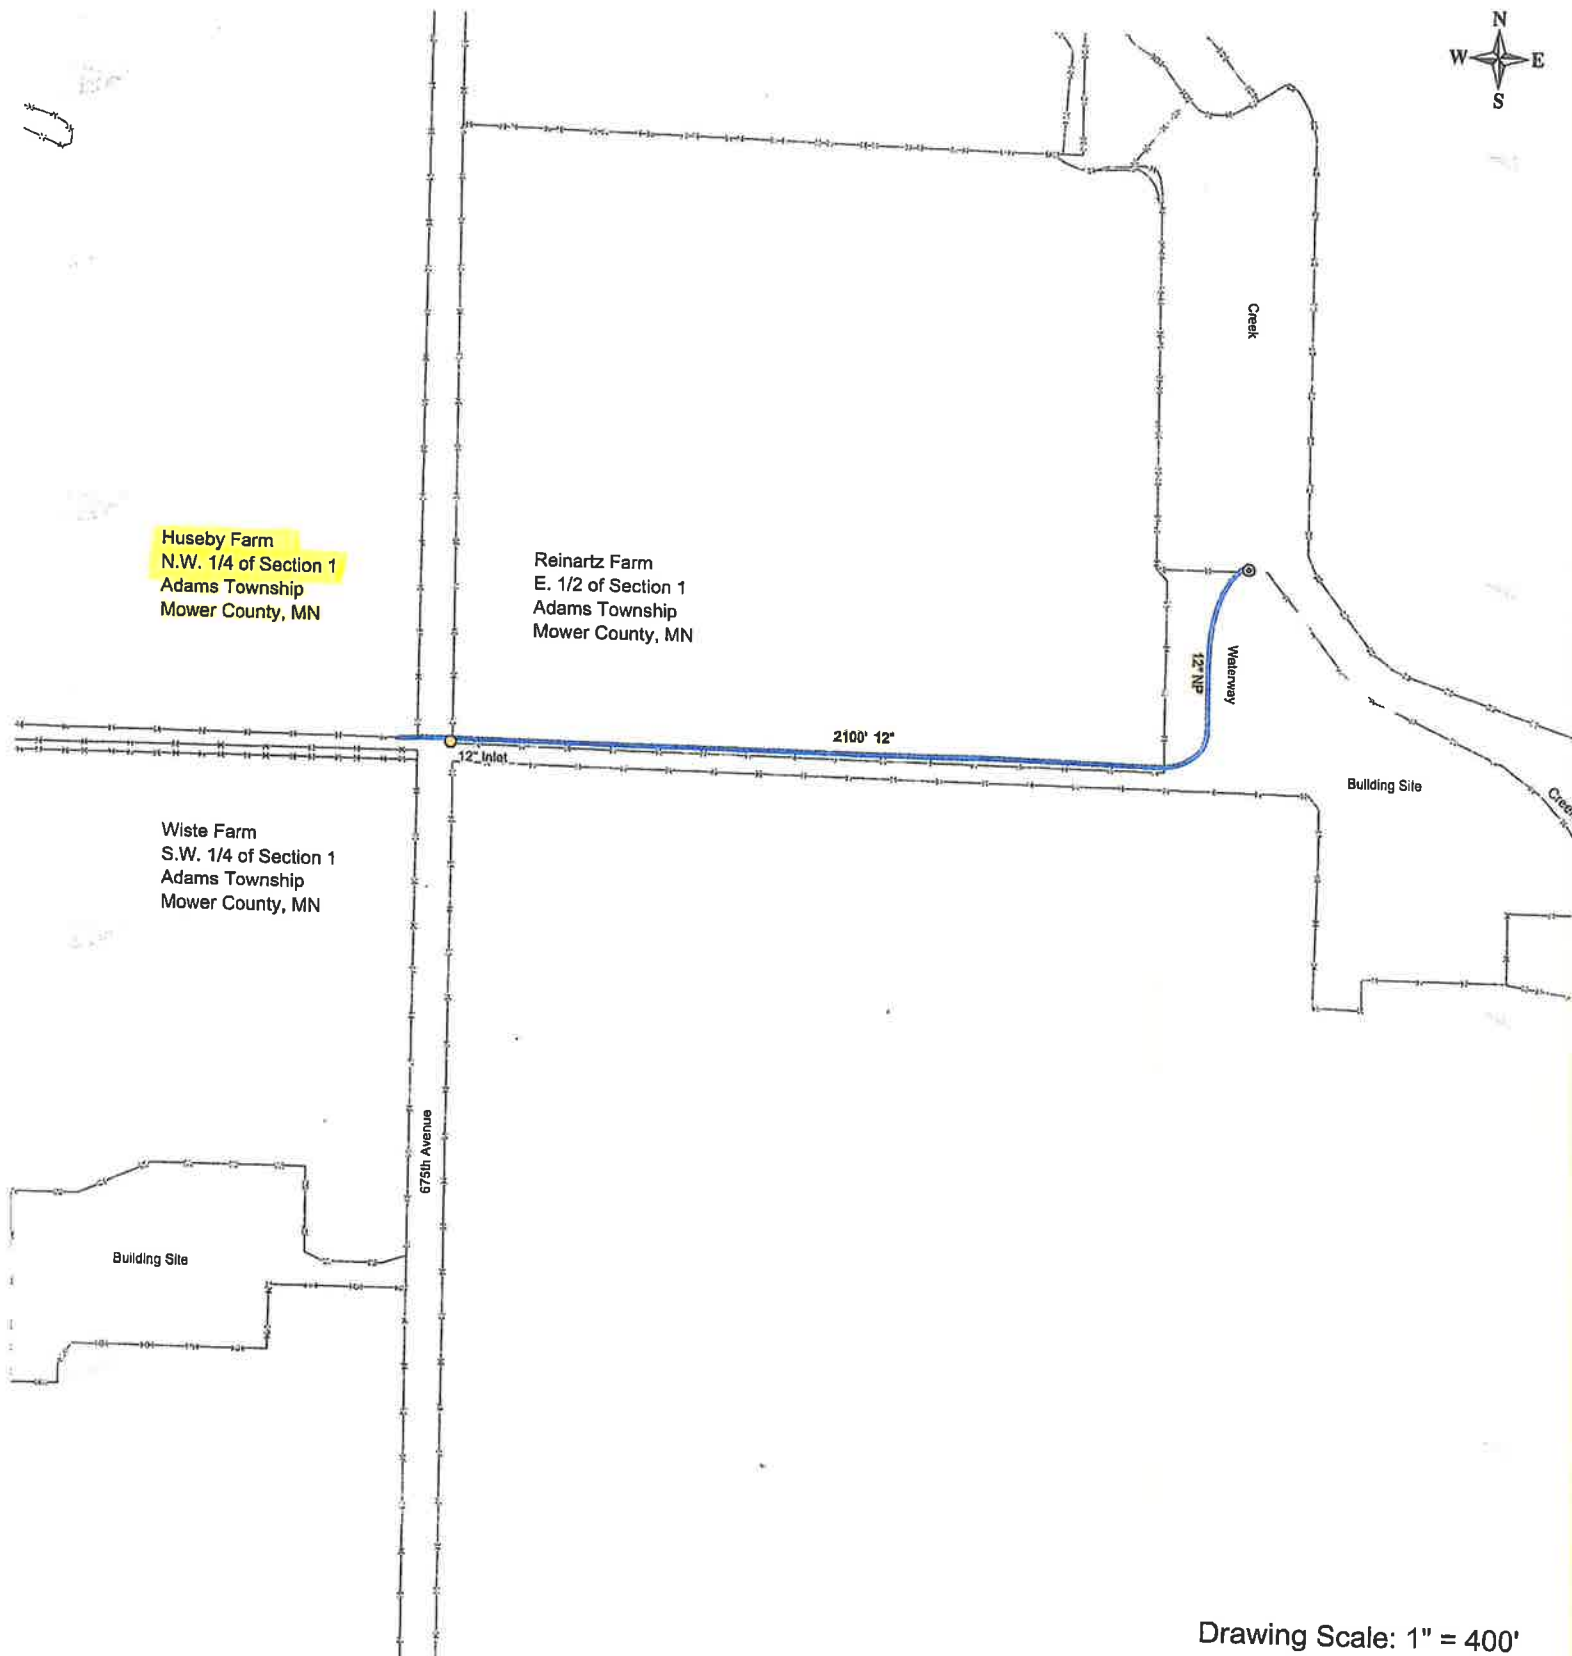

Drawing Scale: 1" = 400'

Reinartz Group Main

Steve Reinartz	- 15 Acs	= 15% =	2666.25
Byron Huesby	- 53 Acs	= 55% =	6696.25
David Wiste	- 29 Acs	= 30% =	3652.50
			13,015.00

Option A - 12" main

2100' 12" tile installed @ 5.70/ft	11,970.00
1-12" outlet pipe w/animal guard	195.00
1-12" Dual wall Road crossing dug in includes Labor & Material w/ 1 Load of Rock	850.00
Deduct \$450.00 if we can place it in No wires to cross - includes Rock	
Total Cost of Project	13,015.00
4" tile value to Reinartz @ .40	-840.00
Total Amount to be ÷ by Group	12,175.00
Reinartz - 15% =	1826.25
Huesby - 55% =	6696.25
Wiste - 30% =	3652.50
	12,175.00

BOE BROS. TILING INC.
14126 STATE HWY 56
P.O. BOX 43
TAOPI, MN 55977


William D Boe 7-24-12

Weness Farm

Bergene Farm

Parcel 2

Same Tile in
This Area ?

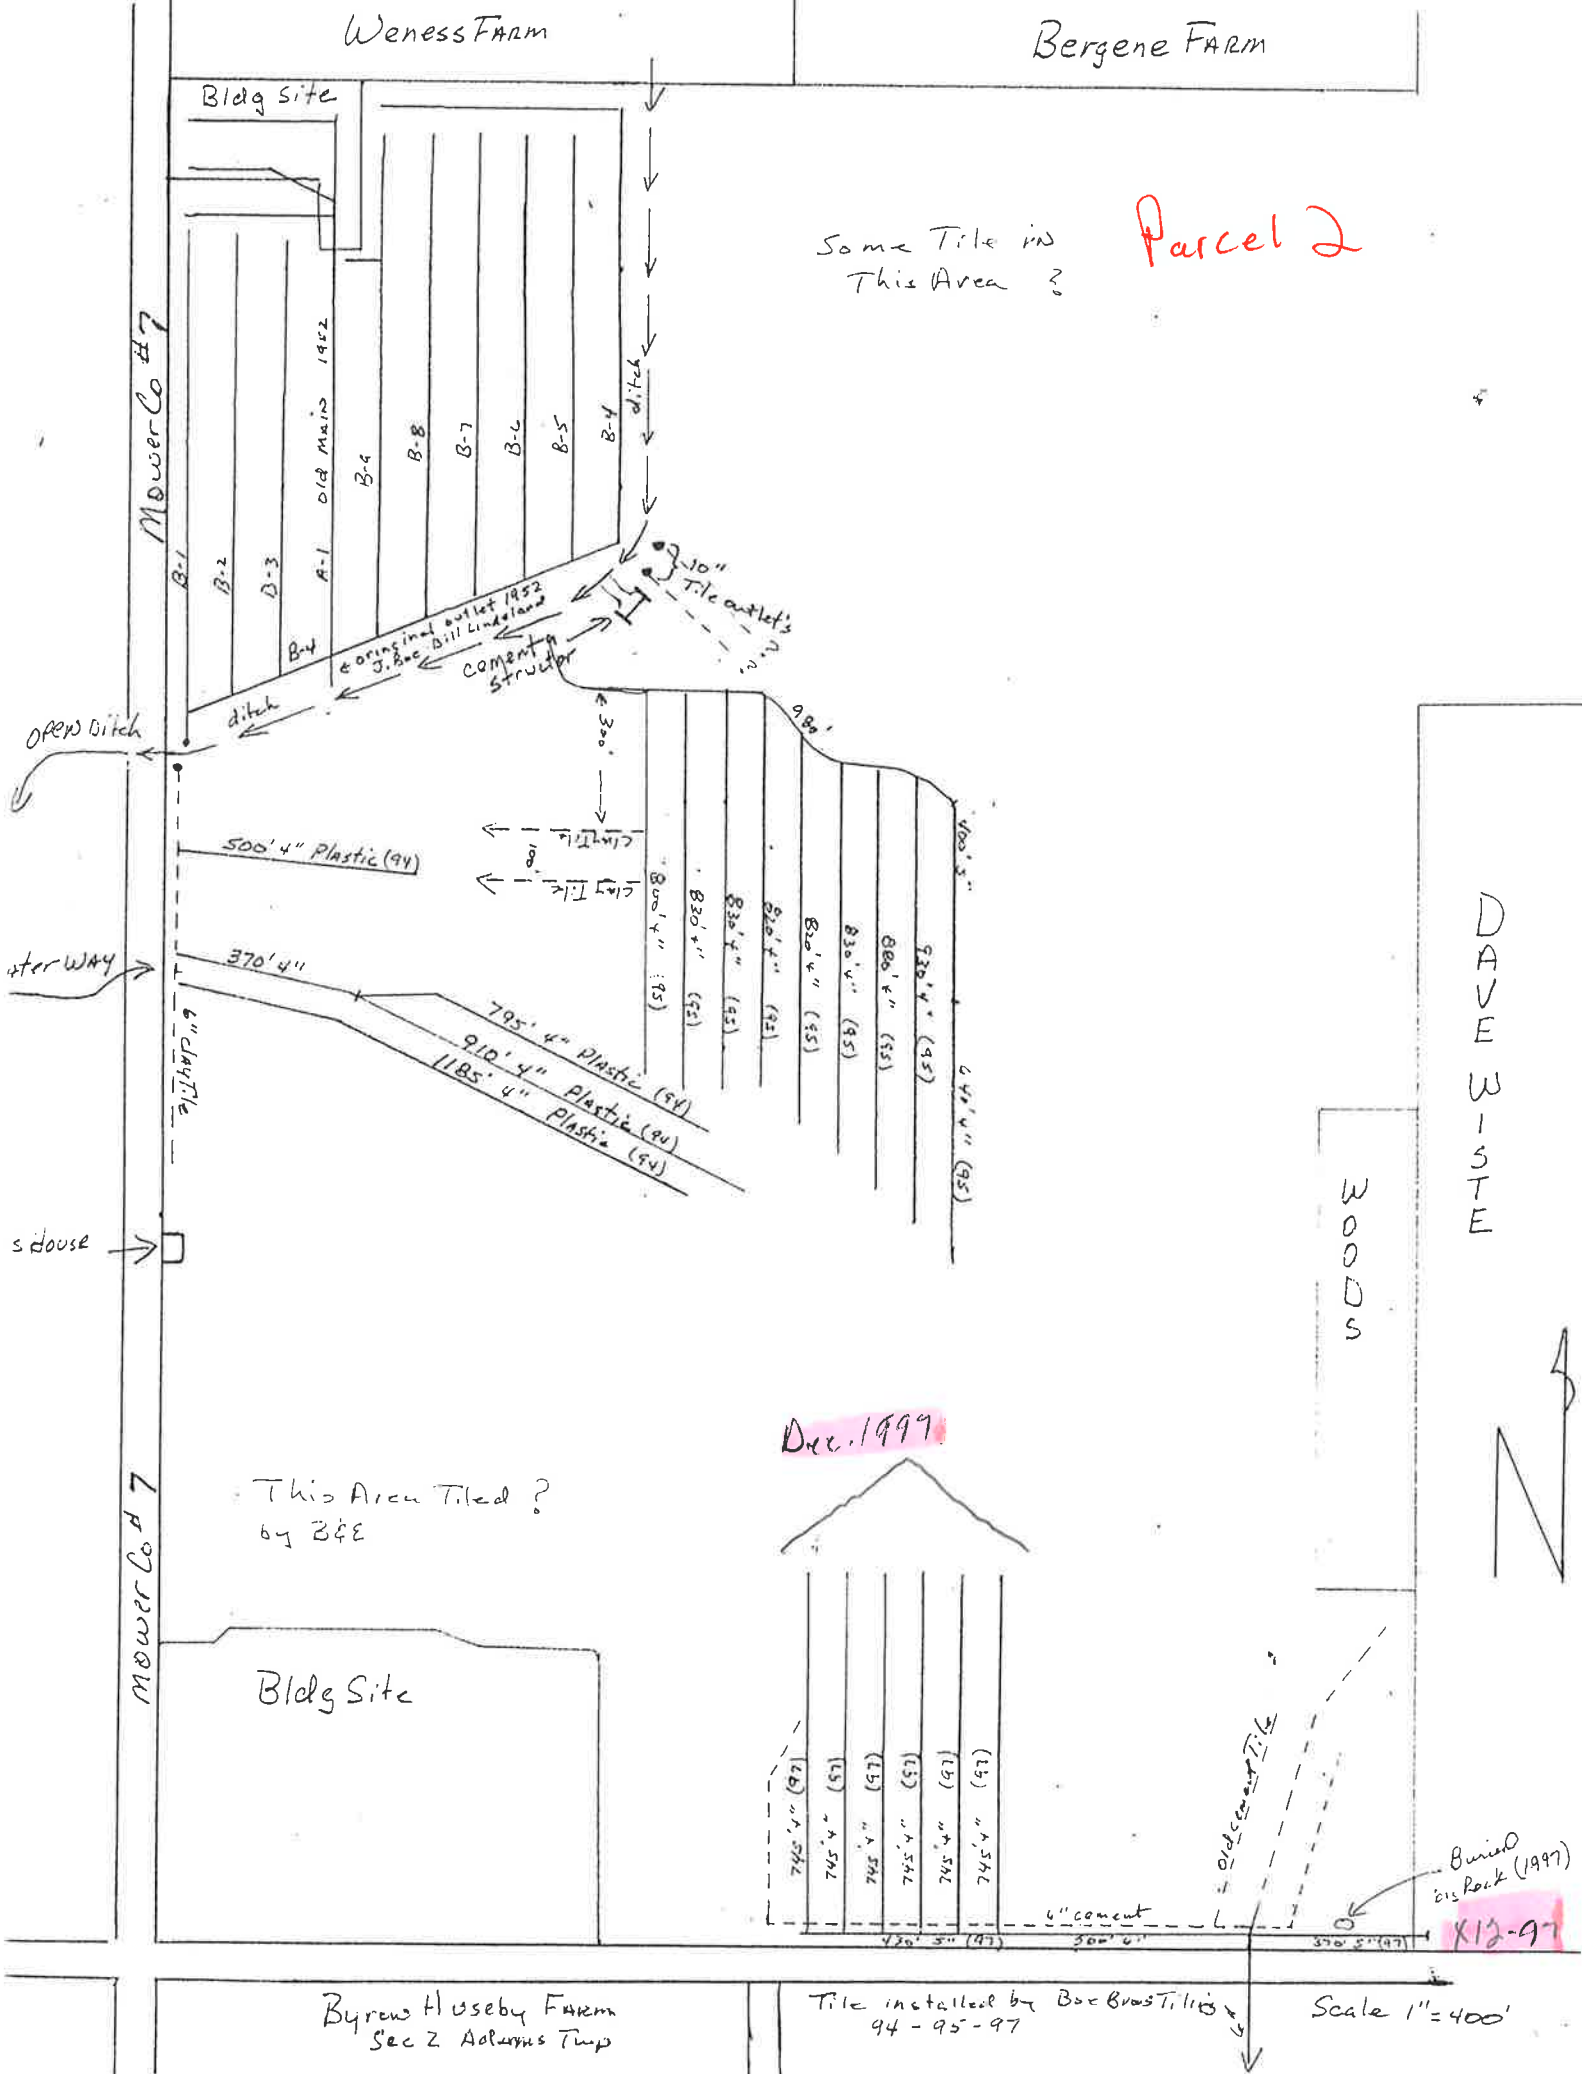

Parcel 2

B. J. A.

Weness Farm

Bergene Farm

Parcel 2

Bldg site

Mower Co #7

Open Ditch

Interway

House

Bldg Site

DAVE WISTE

WOODS

concrete structure
tile outlet's

500' 4" Plastic

370' 4"

6" clay tile

795' 4" Plastic
910' 4" Plastic
1185' 4" Plastic

Mower Co #7


Byron Huseby Tile Map - Spring of 1994
Adams Twp Sec 2 - Installed by Boe Bros Tilting

3	6" Trees	7.00	21	-
1	4" Tree	5.00	5	-
4	4" Plugs	2.00	8	-
3	Adaptors Plastic to Clay	3.50	10	50
			44	50
	Sales Tax		2	90

Clean outlets	50	00
500 under 5000' extra chrg	240	00
Total Misc.	386	30

不

1	2	
---	---	---	---	---	---	---	---	---	----	----	-----

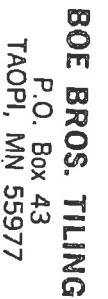

TO: Byron Huseby

TEAMS:

PHONE	
ORDER TAKEN BY	

JOB PHONE		DATE OF ORDER
JOB NAME / LOCATION		4-19-94
See 2. Address Temp.		

DESCRIPTION OF WORK

②, 43/47

385	
-----	--

2nd Chk. 11014

4-26-95

LABOR

HOLLERS

DATE

Amount

TOTAL MATERIAL

TOTAL LABOR

WORK ORDERED BY

DATE COMPLETED


TAX

Thank You!
PAY THIS AMOUNT -

2001

5

Parcel 2

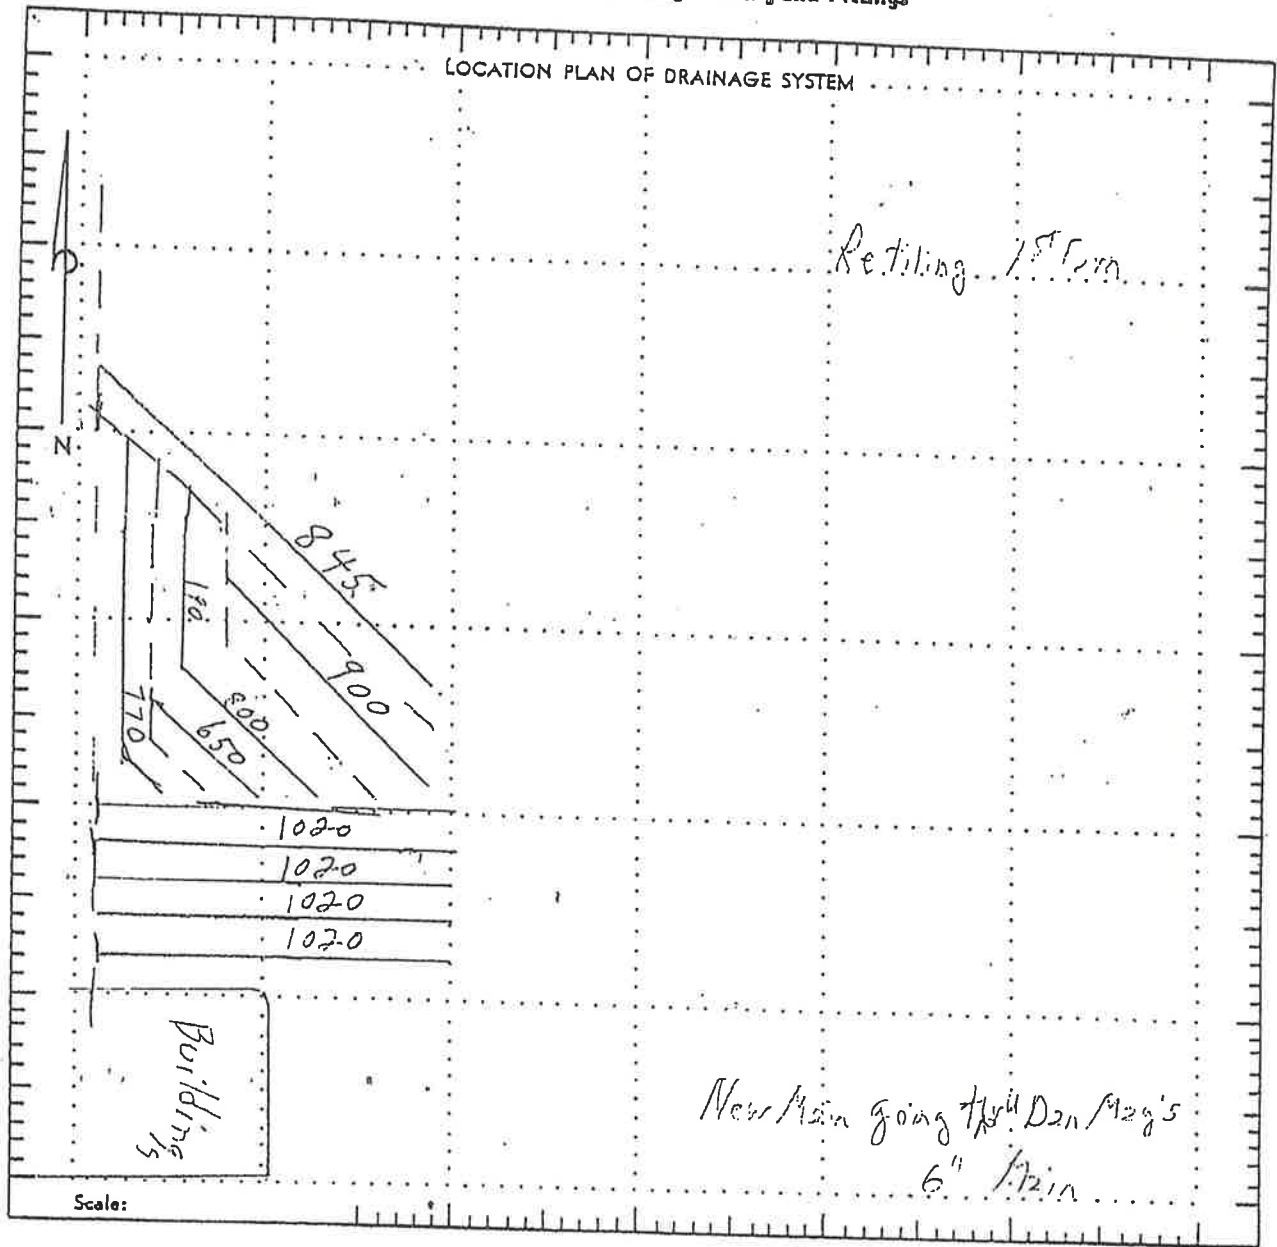

— LEGEND —

- Permanent Fence — X — X — X — X —
 Existing Drain Line ... — ○ — ○ — ○ — ○ —
 Proposed Tile Line ... — ○ — ○ — ○ — ○ —

Spacing _____

MATERIAL NEEDS

OWNER ~~Brian~~ Brian Husby
 TOWNSHIP _____ DATE 4/6/83
 SECTION _____ TOWN 11/8/82
 COUNTY _____ STATE _____
 Signed _____

— — — clay li. gr.
 — — — pl. li. gr.

B & E TILING
Rt. 1 Box 72
TAOPI, MN 55977
Phone 582-3483

EXETER TILING

Taopi, MN R. R. 1 55977

James Bustad 582-3483
Arlo Erie 324-5339
Neal Hardecopf 582-3489

4-29-83

Brian Hussey

BB Adams, Minn.

[illegible]

1005

Date 11-8 1982

Qty.	Item
------	------


7440-4" Tile
7440-6" Tile

Amount

Total

7140-4" Tile	X.	18	1285.50
7-6" Keene	X.	7.00	49.00
	Sub Total		1334.50
	Tax	+	66.71
	Total Materials		1400.91
7140 ft plowing	X		221570.80
	Total		\$ 22971.71

Parcel 2

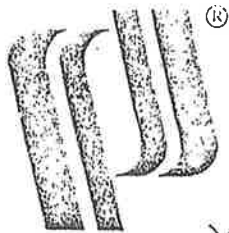


PRINSCO INC

Byron Huseby

Byron:
I will put this
on your other
map later

Bill

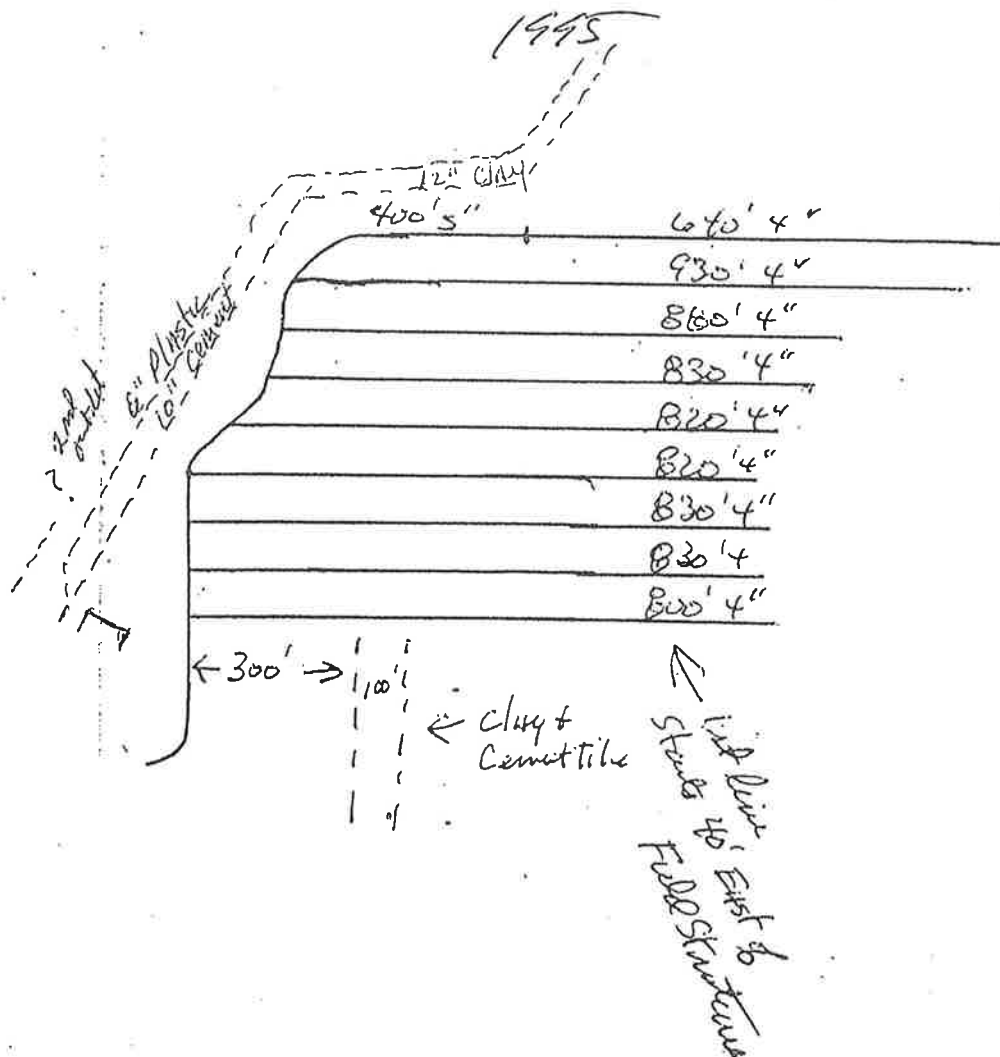

Goldflo Dual-Wall and Goldline Corrugated Polyethylene Pipe Products

Minnesota:

800-992-1725

612-978-8602 Fax

TO ORDER

Iowa:

800-533-8327

515-573-8531 Fax

DATE

MATERIAL

PRICE

AMOUNT

8

5'x4" Tiles

7.50

60.00

1

6"x12" Plastic cutlery tray

75.00

75.00

Tax

135.00

8.80

Tax

135.00

8.80

7380' 4" @ .22 = 1623.60

1320' 5" @ .37

488.40

Total Material 2111.00

Sales Tax 4.065

137.22

Total Sales Tax

280.00

+ Misc



BOE BROS. TILING

P.O. Box 43

TAOPI, MN 55977

(507) 582-3198

TO: Byron Huseby

RE

Adams Mrs

TERMS:

PHONE

ORDER TAKEN BY

INVOICE NO. 1289

JOB PHONE

JOB NAME / LOCATION

DATE OF ORDER

5-15-95

DESCRIPTION OF WORK

AMOUNT

7380' 4" @ .57/ft

4207

1320' 5" @ .72/ft

950

Backhoe Work

3 hrs @ .55/ft

145

Hand Cuts

3 hrs @ .45/ft

135

Misc Chrg's

280

5747

00

HOURS

RATE

AMOUNT

TOTAL MATERIAL

TOTAL LABOR

DATE COMPLETED

TAX

Thank You!
PAY THIS AMOUNT →


(We guarantee satisfactory completion of the above described work.)

Parcel 2
outlet

spacing is 80'

Road crossing
for Hwy 56

Township Road

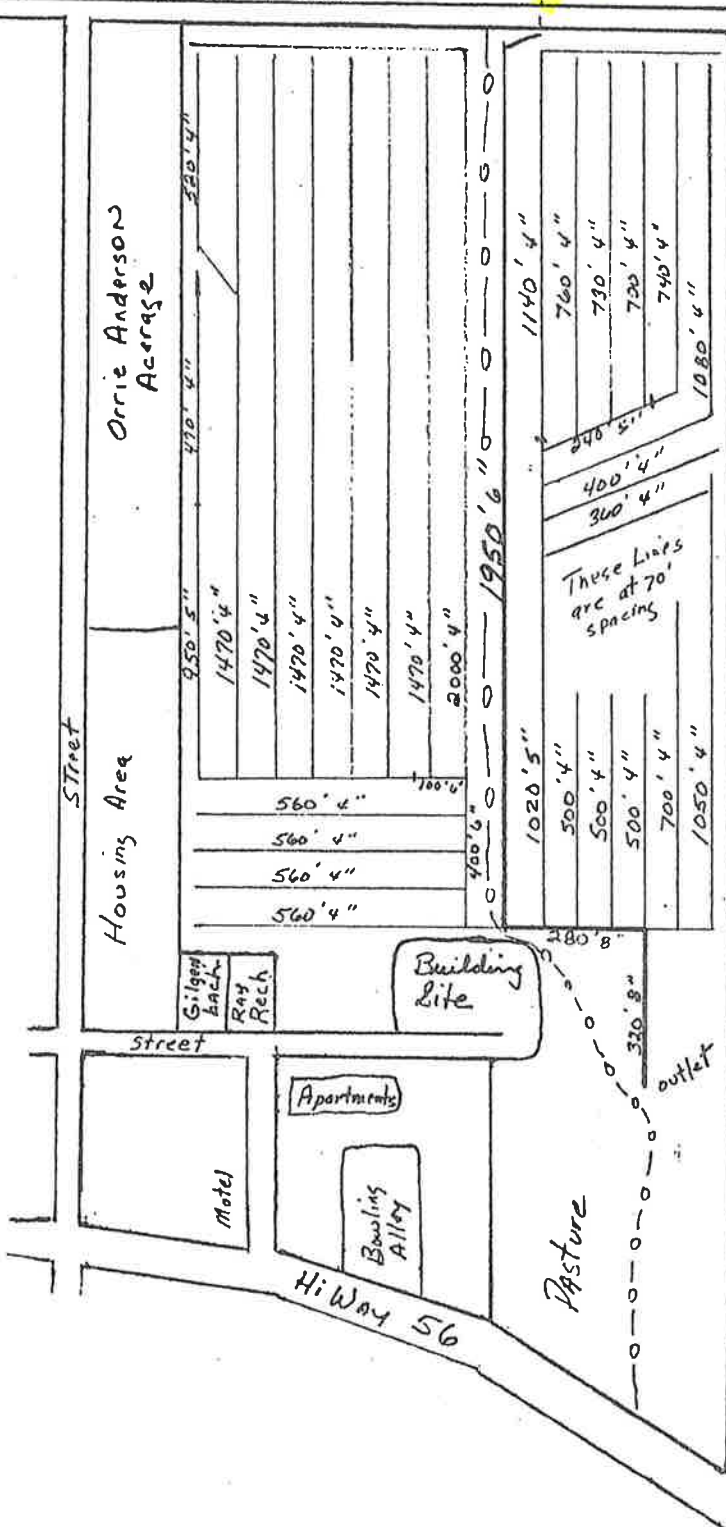

Tile Map

DAN MAY Farm

600' 8"
2450' 6"
2210' 5"
23210' 4"

28,470 Total Footage

Installed Nov. 1983
by BOE Bros Tiling
Taopi, MN

Tile - Hancor H.D. Plastic
Surveyor - Bill Lowder

Scale to map - 1" = 400'

Map by Bill Boe

3633 - DAVE WISTE

BOE BROS. TILING

Box 43

Taopi, Minn. 55977

Ph. 507-582-3198

Sold To

Dan May & Brian Huesby

Adams Main

Group Main

Invoice

PA BY Brian 12.96.85

No.

Date

Nov 30, 1983

Shipped to

Your Order No.

Our Order No.

Salesman

Date Shipped

Shipped VIA

F.O.B.

Terms

FOUR

Quantity Ordered

Quantity Shipped

Stock Number Description

Price

Per

Amount

1950	of 6" tile	(Material = 55/ft 23 labor + Surveying)	1.813/ft	1585.35
600	of 8" tile	(1.85 Material .40 Labor + Surveying)	1.513/ft	907.80
	0	Outlet pipe + guard 1 10" x 20'		175.00
		Hook up old main Labor		50.00
		Sales Tax is included		2718.15
		Material		

Buyer

Wilson Jones

DIVISION OF ENGINEERING INC. • DAYLINE FORM 44-102 4-84-T
© 1974 - PRINTED IN U.S.A.

TRIPLOG

Invoice

