



# REAL ESTATE AUCTION

**3BR/3BA Brick Home & 0.69 Acre Building Lot  
in Eden Estates--King George County**

**11155 Poplar Drive  
King George, VA 22485**

**For information contact: Kelly Strauss, Auction Coordinator – (540) 226-1279**

**Nicholls Auction Marketing Group**

Corporate Office: (888) 357-2814

Offices through out Virginia to meet your needs

VAAF #729

On the web at: [www.nichollsauction.com](http://www.nichollsauction.com)

Contact us by E-mail at: [info@nichollsauction.com](mailto:info@nichollsauction.com)

---

## *Why use Nicholls Auction Marketing Group to sell your property?*

Nicholls Auction Marketing Group has set and maintained an overall sales ratio in excess of 95% since 1980. Our standards for conducting an auction are simply higher, and the marketplace has responded, allowing us to be the leader in getting properties sold and closed. For property owners who are serious about selling—who wish to maximize their returns while reducing the time, risk and frustration of trying to sell through a traditional approach—our customized individual owner services are a perfect fit.

Nicholls Auction Marketing Group will customize and execute a results oriented auction marketing campaign that maximizes exposure and creates active competition for the purchase of your property. This results not only in full and current market value, but also preserves opportunities for greatest price, while limiting risk of lower price. Individual sellers also benefit from the convenience of controlled viewings, standardized terms and conditions of sale, and a known sale and closing date.

Our 40+ years experience is broad-based allowing us to bring together the necessary resources for a successful sale of practically any type of real, as well as personal property. For more information please go to [nichollsauction.com](http://nichollsauction.com) and allow us the privilege to add your name to our growing lists of satisfied clients.

---

Nicholls Auction Marketing Group

*Premier Service Since 1968*



**Property Location**

**11155 Poplar Drive  
King George. VA 22485**

**Description**

Solid 3 BR/3 BA brick home on .69 +/- acre lot in Eden Estates--King George, VA. We will also be selling an adjacent .69 +/- acre building lot-- offered individually and in combination with the home. Only \$75,000 Starting Bid!!

Long time King George County resident and land surveyor, Dave Deputy, is downsizing and has entrusted us to market and sell his well built brick Eden Estates home at public auction. Well located close to NSWC Dahlgren, Rts. 3 & 301, this home needs a little TLC and updating, but will make a wonderful home for the new owner. Be here and Bid Your Price!!

- All brick 3 BR/3 BA 3,200 +/- sf (finished & unfinished) ranch style home on .69 +/- acre lot in Eden Estates
- Additional adjacent .69 +/- acre building lot will be offered individually and in combination with the home
- Kitchen (all appliances convey); living room w/fireplace; dining room; laundry room on main floor; finished basement w/separate entrance thru attached garage; attic
- Laminate hardwood throughout main floor
- Large deck off of kitchen; attached single car garage
- 2 heat pumps w/2 zones for heating & cooling; electric water heater; 2 propane fireplaces (living room and basement family room)
- County water & private septic
- The county has this home listed as 3 bedrooms, but more bedrooms could be added
- This great home is only 2 miles to Rt. 301, 4 miles to Rt. 3 and 9 miles to NSWC Dahlgren and Fairview Beach!!
- Tax Map: 16A-7-9; Deed Book: 215/388; Zoning: R1; community pool (membership required); Home was built in 1972
- Only \$75,000 Starting Bid!!

**Date & Time**

Auction conducted onsite on ***Friday, October 27, 2017 at 10 am.***

**Property Tour**

Thursday, October 19 at 5 pm. Please contact Kelly Strauss for more information (540) 220-1279).

**Earnest Money** **\$15,000 deposit due immediately after confirmation of final bid.**  
**Deposit must be in the form of a cashier's check or certified check (US funds) made payable to yourself.**

**Closing** Closing is to take place on or before 30-45 days from date of auction.  
Buyer acknowledges that time is of the essence.

**Realtor Acknowledgment** Although not required, if a buyer has been working with a real estate agent, the real estate agent must complete the realtor representation acknowledgment form. In order for the real estate agent to be compensated, realtor representation acknowledgment forms must be completed and submitted no later than 5 pm on 10/26/17, and all terms adhered to.

\*\*\*\*\*

**Property Location** **11155 Poplar Drive**  
**King George. VA 22485**

**Description** .69 +/- acre building lot in Eden Estates--King George County, VA.  
Offered individually or in combination w/adjacent home. Only \$5,000 Starting Bid!

Long time King George County resident and land surveyor, Dave Deputy, is downsizing and has entrusted us to market and sell this building lot at public auction. Well located close to NSWC Dahlgren, Rts. 3 & 301, you can build your home or buy the adjacent home and have extra room. Be here and Bid Your Price!!

- .69 +/- acre building lot in Eden Estates
- Nice level building lot
- Public water available; private septic system required
- Lot will be offered individually or in combination with the adjacent home located at 11155 Poplar Dr., King George, VA 22485
- Tax Map: 16A-7-10; Deed Book: 215/388; Zoning: R1
- Only \$5,000 Starting Bid!!

**Date & Time** Auction conducted onsite on **Friday, October 27, 2017 at 10:10 am.**

**Property Inspection** Please preview the lot at your leisure and contact Kelly Strauss for more information (540 226-1279).

**Earnest Money** **\$5,000 deposit due immediately after confirmation of final bid.**  
**Deposit must be in the form of a cashier's check or certified check (US funds) made payable to yourself.**

**Closing** Closing is to take place on or before 30-45 days from date of auction.  
Buyer acknowledges that time is of the essence.

**Realtor Acknowledgment** Although not required, if a buyer has been working with a real estate agent, the real estate agent must complete the realtor representation acknowledgment form. In order for the real estate agent to be compensated, realtor representation acknowledgment forms must be completed and submitted no later than 5 pm on 10/26/17, and all terms adhered to.

\*\*\*\*\*

**Financing** Need Financing for this home? Contact Kelly Strauss for financing information (540) 226-1279.

**Auctioneers Note** All information and dimensions were derived from sources believed to be correct, but are not guaranteed. Buyers shall rely on their own information, judgment, and inspection of the property. All auction day announcements take precedence over any previously printed material or any other oral statements made.


**Can't Attend?** Can't attend the auction, but still want to bid? No problem! Download our app in the Apple App Store, Google Play Store, or use your web browser to register and bid during the live auction.

**Notes**

- 1.
- 2.
- 3.
- 4.

F.T.G.G.

Note: The Bearing System shown hereon is Magnetic per Plat of Subdivision for Section "F" EDEN ESTATES as recorded in Plat Book 5 at Page 82 among the Land Records of King George County, Virginia.

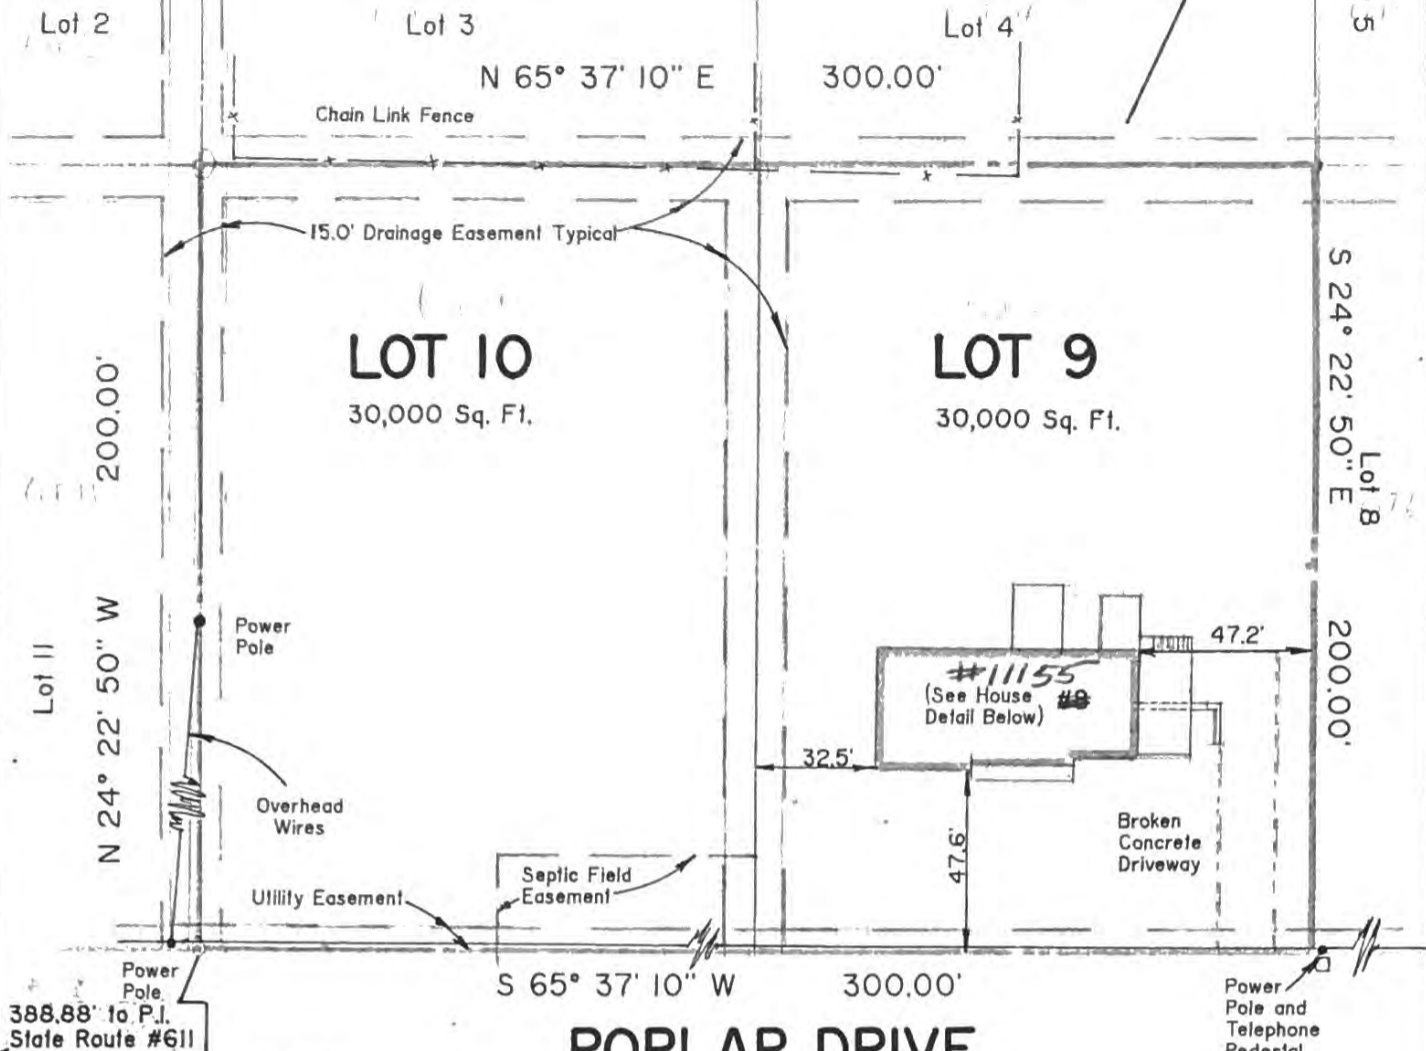

Total Area Computations:  
 Lot 9 30,000 Sq. Ft.  
 Lot 10 30,000 Sq. Ft.  
 Total Area is 60,000 Sq. Ft.

### POPLAR DRIVE

(50.0' Wide)

(also Known of Record as POPLAR SPRING DRIVE)

*FOR REVIEW ONLY*

### House Location

LOTS 9 and 10 SECTION "F"


## EDEN ESTATES

Rappahannock District

King George County, Virginia

Scale 1" = 50'

May 31, 1990

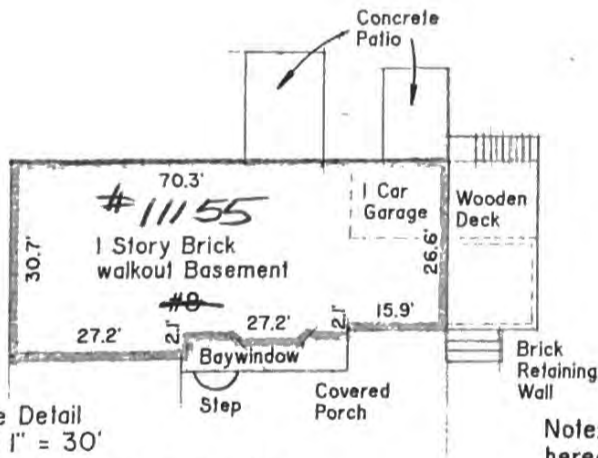

House Detail Scale 1" = 30'

Note: The Septic Easement and Utility Easement shown hereon has been taken from an Approved Sewage Disposal System Permit for Lot 9 Section "F" EDEN ESTATES dated 12/12/73 and filed among the papers of the Health Department of King George County, Virginia.

Tax Map 16A-(7)-9 & 10  
 Current Zoning is R-1

CERTIFIED CORRECT

### HIGHLANDER SURVEYING SERVICES P.C.

CURTIS L. McALLISTER, L.S.

I HEREBY CERTIFY THAT THE POSITIONS OF ALL THE EXISTING IMPROVEMENTS ON THE ABOVE DESCRIBED PROPERTY HAVE CAREFULLY BEEN ESTABLISHED BY A TRANSIT TAPE SURVEY AND THAT UNLESS OTHERWISE SHOWN THERE ARE NO ENCROACHMENTS.

SCALE: 1" =

DRAWN: JACK

DATE 19

CHECK: CLM

DEED BOOK PG

OWNER: Associates Relocation Management Co.

NO TITLE REPORT FURNISHED

PURCHASER: Deputy



# Terms & Conditions

## **Auctioneer's Authority on Bidding Procedures and Bidding:**

**Bidding Procedures:** Open and verbal. Announcements made on the day of the auction will take precedence over all printed material or oral statements made. (1) Method, order of sale, and bidding increments shall be at the sole discretion of the auctioneer. (2) The auctioneer reserves the right to delete or add additional properties at his discretion. (3) Nicholls Auction Marketing Group may act to protect the seller's reserve, as an agent of the seller, by bidding on behalf of the seller. The auctioneer has the authority, at his sole and absolute discretion, to deviate from, change, alter, or modify the bidding procedures and conduct of the auction at any time including after commencement of the auction.

**Bidding:** All bidding is open to the public without regard to race, color, sex, religion, or national origin. As used in these conditions of sale the term "the final bid" means the highest bid acknowledged by the auctioneer, and the term "purchase price" means the sum of the final bid and the buyer's premium. The highest bidder acknowledged by the auctioneer shall be the buyer. The auctioneer has the right to reject any bid or raise which, in his opinion, is not commensurate with the value of the property being offered. The auctioneer may advance the bidding at his absolute discretion and, in the event of any dispute between bidders, may determine the successful bidder or re-offer and resell the property in dispute. Should there be any dispute after the sale; record of final sale shall be conclusive. Please contact our offices for information on absentee and or phone bidding.

**Buyer's Premium:** The buyer's premium shall be paid by the Buyer and will be added to the final bid on the property.

Example:	High bid on property is:	\$100,000
	Add 10% buyer's premium:	+ \$10,000
	Total on Sales Contract:	\$110,000

**Earnest Money:** The buyer, unless prior written arrangements have been made by contacting Kelly Strauss (540.226.1279 or Kelly@nichollsauktion.com), shall be required to pay a deposit of \$15,000 for the home and \$5,000 for the lot. This deposit will be held in a non-interest bearing escrow account until settlement. Please make a cashier's check or certified check (US funds) payable to yourself and endorse it over to Nicholls Auction Marketing Group if you are the high bidder.

**Closing:** The successful buyer must sign all documents and contracts immediately after the acceptance of the final bid. The successful buyer will also be required to make an appointment with the closing agent to pay the balance of the purchase price and receive the deed to the property. All closings must occur on or before specified dates. Closing is to take place on or before 30-45 days from date of auction (unless prior written arrangements have been made with the auction firm). Buyer acknowledges and agrees that time is of the essence.

**Closing Costs:** The deed shall be prepared and acknowledged by Seller at Seller's expense and recorded at the expense of Buyer. The buyer shall pay all title searches, title insurance charges, survey expense, usual conveyance expenses, and recordation taxes, including the Grantor's tax. Real estate taxes, water and sewer charges, if any, will be prorated as of the date of closing.

**Financing:** Sale of the property is not contingent upon the buyer obtaining financing.

**Conditions of Default:** If any conditions contained herein are not complied with by the buyer, Nicholls Auction Marketing Group may, in addition to asserting all remedies available by law, including the right to hold defaulting buyer liable for the purchase price, either, a) cancel the sale, retaining as liquidated damages any payments made by such buyer, b) resell the property at public auction or privately on seven days notice to such buyer, or c) take such other action as it deems necessary or appropriated. If Nicholls Auction Marketing Group resells the property, the original defaulting buyer shall be liable for the payment of any deficiency between the purchase price and all costs and expenses, the expenses of both sales, reasonable attorney's fees, commissions, incidental damages and all other charges due hereunder. In any event, the buyer's earnest money deposit will be retained by Nicholls Auction Marketing Group as liquidated damages.

**State Laws:** The respective rights and obligations of the parties with respect to the Conditions of Sale and the conduct of the auction shall be governed and interpreted by the laws of the state in which the auction is held. By bidding at an auction, whether present in person or by agent, by written bid, telephone or other means, the buyer shall be deemed to have consented to the jurisdiction of the courts of such state and the federal courts sitting in such state.

**Real Estate Brokers/Agents:** When offered, a fee equal to a specified commission will be paid to any qualified broker who is duly licensed in the same state where the property is located, and whose properly registered client successfully buys and closes on the property. To qualify for a commission the licensed broker/agent must first register the prospective bidder on the Nicholls Auction Marketing Group website or on Nicholls Auction Marketing Group's Realtor Representation Acknowledgment Form. Broker/agent agrees that if the commission is reduced due to negotiations, the commission to the broker shall be 20% of total commission earned. All forms, letters and statements must be received no later than 5:00 P.M. (Eastern) one day prior to the auction. Commission is contingent upon, and will only be paid if the broker participation form is received by Nicholls Auction Marketing Group no later than 5:00 P.M. (Eastern) one day prior to the auction and all terms are adhered to. In addition, agents must also attend the auction with their prospects.

**Inspection:** All property is sold "As Is, With All Faults." Descriptions are provided as a service to customers only and do not constitute a warranty, either expressed or implied. Nicholls Auction Marketing Group disclaims all responsibility for physical condition. All buyers are responsible for prior inspection of properties on which they bid, and by bidding are deemed to have so inspected the property. Placing a bid on the offered property, whether in person, or by agent, by written bid, telephone bid or other means, constitutes an agreement by bidder to these conditions of sale. For residences built prior to 1978, buyer waives the right to a 10 calendar-day opportunity to conduct a risk assessment or inspection for the presence of Lead-Base Paint and/or Lead-Base Paint Hazards. Square footage dimensions and acreage are approximate and should be independently verified prior to bidding. Nicholls Auction Marketing Group, its agents and subagents, and the sellers assume no liability for errors or omissions in this or any other property listing or advertising or promotional/publicity statements and materials. All information and dimensions were derived from sources believed to be correct, but are not guaranteed. Buyers shall rely on their own information, judgment, and inspection of the property. All auction day announcements take precedence over any previously printed material or any other oral statements made.

## Realtor Representation Acknowledgment Terms

**Auction Date:** \_\_\_\_\_

**Property Address:** \_\_\_\_\_

A commission of 20% of the 10% Buyer's Premium charged or 20% of any negotiated commission will be paid to any properly licensed real estate agent/broker whose Buyer/Bidder is the successful purchaser for this property, and who actually closes and pays the total Contract Price and Closing Costs for the property. It is understood and agreed that the real estate agent's commission structure will be based on the stated terms and conditions of sale.

**To earn the foregoing commission:**

Participating real estate agent must register his/her buyer/bidder by filling out the realtor representation acknowledgment form in full on the Nicholls Auction Marketing Group website and must file the registration form electronically from the website or e-mail it to Nicholls Auction Marketing Group to be received no later than 5:00 pm Eastern, the day prior to the auction. Commission is contingent upon, and will only be paid if the realtor representation acknowledgment form is received by Nicholls Auction Marketing Group no later than 5:00 pm Eastern on the day prior to the auction and all terms are adhered to, no exceptions. Send form to: Nicholls Auction Marketing Group, 40 Carriage Hill Lane, Fredericksburg, VA 22407. E-mail: info@nichollsauction.com.

Real estate agent agrees that real estate agent will not claim any exceptions to the foregoing procedures.

Real estate agent agrees that no oral registration will qualify real estate agent for commission, and no representation acknowledgment forms will be accepted or valid unless received on or before 5 pm Eastern the day prior to the auction.

Real estate agent agrees that if the commission is reduced due to negotiations, the commission to the broker shall be 20% of total commission earned.

Real estate agent agrees that real estate agent's commission will be due upon closing of the purchase by his/her buyer/bidder with all consideration paid in full.

Real estate agent must accompany his/her buyer/bidder to the auction.

Real estate agent shall not be entitled to said commission on account of any sale to an entity of which (or any affiliate of which) the real estate agent is a principal, employee, or affiliate or immediate family member.

Real estate agent agrees that he/she shall hold harmless and indemnify Nicholls Auction Marketing Group, including its reasonable attorney's fees, from any and all claims with regard to such commission.

Real estate agent must attach a copy of these terms, executed by the real estate agent below, with each registration.

I agree to the terms set forth herein.

Real estate agent signature: \_\_\_\_\_ Date: \_\_\_\_\_

Real estate agent printed name: \_\_\_\_\_

Broker/Agent Initials: \_\_\_\_\_

**Realtor Representation Acknowledgment Form**

DATE: \_\_\_\_\_

REMIT TO: Nicholls Auction Marketing Group, 40 Carriage Hill Ln., Fredericksburg, VA 22407.  
E-mail: info@nichollsauction.com

Name of real estate agent: \_\_\_\_\_

Name of company: \_\_\_\_\_

Phone number & E-mail address: \_\_\_\_\_

Address of auction property: \_\_\_\_\_

Name of bidder and contact Info.: \_\_\_\_\_

\_\_\_\_\_  
\_\_\_\_\_  
\_\_\_\_\_  
\_\_\_\_\_

Real estate agent signature: \_\_\_\_\_ Date: \_\_\_\_\_

Real estate license no.: \_\_\_\_\_

Bidder's signature: \_\_\_\_\_ Date: \_\_\_\_\_

\*Buyer/Bidder acknowledges that he/she understands the Realtor Representation Acknowledgment Terms, and if buyer/bidder is the successful purchaser at the auction and successfully closes the transaction, said agent/broker will receive a commission from the sale. Commission is contingent upon, and will only be paid if the Realtor Representation Acknowledgment Form is received by Nicholls Auction Marketing Group no later than 5 pm Eastern on the day prior to the auction and all terms adhered to.

**ALL REALTOR REPRESENTATION ACKNOWLEDGMENT FORMS  
MUST BE RECEIVED NO LATER THAN 5:00 PM (EASTERN)  
THE DAY PRIOR TO THE AUCTION!**



40 Carriage Hill Lane  
Fredericksburg, VA 22407  
www.nichollsauction.com  
info@nichollsauction.com



Phone: 540-898-0971  
Fax: 540-301-5883  
Toll Free: 888-357-2814

### REAL ESTATE CONTRACT OF PURCHASE

THIS CONTRACT of purchase made this \_\_\_\_\_ day of \_\_\_\_\_, \_\_\_\_\_, by and between \_\_\_\_\_

(hereinafter called "Seller"), and \_\_\_\_\_

(hereinafter called "Purchaser"), and Nicholls Auction Marketing Group, Inc., a Virginia corporation (hereinafter called "Auctioneer").

That, for and in consideration of the hereinafter contained mutual promises other good and valuable consideration, the parties do hereby agree as follows:

1. **REAL PROPERTY:** Seller shall sell and convey and Purchaser shall purchase all that certain Real Estate (hereinafter the "Real Estate") with all rights and privileges thereto appurtenant and all buildings and improvements thereon situate, lying and being in \_\_\_\_\_ Magisterial District, \_\_\_\_\_, Virginia, more particularly described as follows:

2. **CONDITION OF PROPERTY:** Specifically, Purchaser acknowledges that the property is sold "AS IS, with all FAULTS" and that the Purchaser has conducted any and all investigations, inspections and any other due diligence Purchaser deems appropriate. Purchaser therefore acknowledges that the Purchaser accepts the property "AS IS" unless other written arrangements have been made with the Seller and Auctioneer. \_\_\_\_\_ Initial

3. **PURCHASE PRICE:** The purchase price of the Real Estate is \$ \_\_\_\_\_ + \$ \_\_\_\_\_ (Buyers Premium) = \$ \_\_\_\_\_ as determined by public auction by Auctioneer held of even date herewith, **PAYABLE IN CASH ON OR BEFORE** \_\_\_\_\_.

4. **DEPOSIT:** Purchaser has paid a deposit (hereinafter "the deposit") to Auctioneer in the amount of \$ \_\_\_\_\_ with the signing of this contract, which represents \_\_\_\_\_ percent (\_\_\_\_\_% ) of the purchase price. The deposit shall be held in escrow in a non-interest bearing account by Auctioneer and then applied to the purchase price at settlement less Auctioneer's commission and all costs and expenses of sale. In the event Purchaser breaches this Contract, the deposit shall be paid to Seller, less Auctioneer's commission and all costs and expenses of sale, but such payment shall not preclude any other remedies available to Seller for such breach. If this Contract is not consummated and dispute exists between Seller and Purchaser, the deposit shall be held in escrow by the Auctioneer until Seller and Purchaser have agreed to the disposition thereof, or a court of competent jurisdiction orders disbursement. \_\_\_\_\_

5. **AUCTIONEER'S COMMISSION / BUYERS PREMIUM:** Auctioneer shall be paid from the deposit a commission of \_\_\_\_\_ percent (\_\_\_\_\_% ) of the purchase price or \$ \_\_\_\_\_ plus all costs and expenses of sale.

6. **SETTLEMENT AND POSSESSION:** Settlement shall be made at \_\_\_\_\_ on or before \_\_\_\_\_ days from the date hereof. Possession shall be given at settlement, unless otherwise agreed in writing by the parties hereto. **TIME IS OF THE ESSENCE.** \_\_\_\_\_ Initial

7. **DEFAULT:** Seller and Purchaser agree that Auctioneer was the sole procuring cause of this Contract of Purchase. If either Seller or Purchaser defaults under this Contract of Purchase, such defaulting party shall be liable for the commission of Auctioneer and for any expenses incurred by the nondefaulting party and by Auctioneer, such expenses including their respective attorney's fee, advertising expenses, and labor, if any, in connection with this transaction and the enforcement of such Contract.

8. **RESIDENTIAL PROPERTY DISCLAIMER:** The Virginia Residential Property Disclosure Act (Section 55-517 through 55-525 of the Code of Virginia) requires Seller of a certain residential property to furnish the Purchaser a property disclosure statement in a form provided by the Real Estate Board. This Real Estate is sold and is to be conveyed in AS IS CONDITION.

9. **PROPERTY OWNERS' ASSOCIATION DISCLOSURE:** Seller represents that the Property (check as applicable) is \_\_\_\_\_ is not \_\_\_\_\_ located within a development which is subject to the Virginia Property Owners' Association Act (Section 55-508 et seq. of the Code of Virginia). If the Property is within such a development, the Act requires Seller to obtain from the property owners' association an association disclosure packet and provide it to Purchaser. Purchaser may cancel this contract within three (3) days after receiving the packet or being notified that the association disclosure packet will not be available. The right to receive the association disclosure packet and the right to cancel this contract are waived conclusively if not exercised before settlement.

10. **FEES:** Fees for the preparation of the Deed, that portion of the Settlement Agent's fee billed to Seller, costs of releasing existing encumbrances, Seller's legal fees and any other proper charges assessed to Seller will be paid by Seller. Fees for the title exam (except as otherwise provided) survey, recording (including those for any purchase money trusts) and that portion of the Settlement Agent's fee billed to Purchaser, Purchaser's legal fees and any other proper charges assessed to Purchaser will be paid by Purchaser. Fees to be charged will be reasonable and customary for the jurisdiction in which the Property is located. (Recording, Transfer and Grantor's Taxes are covered in the appropriate jurisdiction addenda).

11. **TITLE:** At Settlement, Seller shall convey to Purchaser good and marketable fee simple title to the Property by deed of \_\_\_\_\_ warranty and free of all liens, defect and encumbrances, except as otherwise indicated herein, and subject only to such restrictions and easements as shall then be of record which do not render the title unmarketable. If a defect is

\_\_\_\_\_ Initial

\_\_\_\_\_ Initial

found which can be remedied by legal action within a reasonable time, Seller shall, at Seller's expense, promptly take such action as is necessary to cure the defect. If Seller, acting in good faith, is unable to have such defect corrected within sixty (60) days after notice of such defect is given to Seller, Seller shall be considered in default and this Contract may be terminated by either the Seller or the Purchaser. In such event, Seller shall be responsible for payment to the Auctioneer of its commission and all costs and expenses of said sale, and the deposit shall be returned to the Purchaser.

- 12. **LAND USE ASSESSMENT:** In the event the Property is taxed under land use assessment and this sale results in disqualification from land use eligibility, Purchaser shall pay any rollback taxes assessed.
- 13. **RISK OF LOSS:** All risk of loss or damage to the Property by fire, windstorm, casualty or other cause, or taking by eminent domain, is assumed by Seller until Settlement. In the event of damage to the Property before Settlement, in which event Seller shall assign to Purchaser all of Seller's rights under any applicable policy or policies of insurance and any condemnation awards and pay over to the Purchaser any sums received as a result of such loss or damage
- 14. **MECHANIC'S LIEN NOTIFICATION NOTICE:** Virginia law (Va. Code Ann Section 43-1 et seq.) permits persons who have performed labor or furnished materials for the construction, removal, repair or improvement of any building or structure to file a lien against the property. This lien may be filed at any time after the work is commenced or the material is furnished, but not later than the earlier of (i) 90 days from the last day of the month in which the lienor last performed work or furnished materials or (ii) 90 days from the time the construction, removal, repair or improvement is terminated  
 AN EFFECTIVE LIEN FOR WORK PERFORMED PRIOR TO THE DATE OF SETTLEMENT MAY BE FILED AFTER SETTLEMENT. LEGAL COUNSEL SHOULD BE CONSULTED.
- 15. **ASSIGNABILITY:** This Contract may not be assigned by either Seller or Purchaser without the written consent of the other.
- 16. **GOVERNING LAW:** This agreement is made in the Commonwealth of Virginia and shall be governed and construed in accordance with the laws of the Commonwealth of Virginia.
- 17. **SEVERABILITY:** If any provisions herein shall be legally unenforceable or in the event that a Court of competent jurisdiction shall deem any of the provisions contained in this contract invalid or unenforceable, they shall be deemed severed from the other provisions of this contract, and the remaining provisions shall, nevertheless, be valid and enforceable and continue in full force and effect. The invalidity or the unenforceability of any particular provision of this contract shall not effect the other provisions hereof and the contract shall be construed in all respects as though such invalid or unenforceable provisions were omitted.
- 18. **ENTIRE AGREEMENT:** This contract contains the entire understanding between the parties with reference to the matters contained herein, and there are no terms, conditions, warranties, or representations other than those contained herein and no amendments hereto are valid unless made in writing and signed by both of the parties hereto.
- 19. **NOTICES:** All notices and other communications hereunder in connection herewith shall be deemed to have been duly given if they are in writing and delivered personally or sent by registered or certified mail, return receipt requested and first-class postage prepaid to the following addresses:

Seller: \_\_\_\_\_ Purchaser: \_\_\_\_\_  
 \_\_\_\_\_  
 \_\_\_\_\_

- 20. **CONTRACT BINDING:** Except as herein otherwise provided to the contrary, this agreement shall be binding upon and inure to the benefit of the parties signatory hereto, their personal representatives, successors and assigns. \_\_\_\_\_ Initial \_\_\_\_\_ Initial
- 21. **SUCCESSORS AND ASSIGNS:** No party shall assign or transfer any rights under or interest in (including, but without limitation, monies that may become due or monies that are due) this contract without the written consent of the other. Unless specifically stated to the contrary in any written consent to an assignment, no assignment will release or discharge the assignor from any duty or responsibility under this contract.
- 22. **EXCLUSIVE BENEFIT:** Nothing under this contract shall be construed to give any rights or benefits in this contract to anyone other than the parties hereto, and all duties and responsibilities undertaken pursuant to this contract will be for the sole and exclusive benefit of the parties hereto and not for the benefit of any other party.
- 23. **PRIOR AGREEMENTS:** This contract supersedes any and all other understandings or agreements between the parties, either oral or in writing, with respect to the subject matter hereof.
- 24. **NO GUARANTEE:** Neither Auctioneer nor any agent or representative of Auctioneer guarantees or warrants any bid amount, offer or selling price for the Property. The Parties agree that no appraisal of value made for the Property has any relevance to the bid amount, offer amount or selling price that may be realized in the auction or otherwise during this Agreement.
- 25. **DISPUTES:** Any dispute between the Auctioneer or the Seller or the Purchaser will be dealt with through arbitration in Spotsylvania County Virginia as the sole and exclusive venue.
- 26. **FULL UNDERSTANDING:** The parties hereto declare and acknowledge that each has read and fully understands the terms set forth in this Contract.

WITNESS the following signatures and seals:

<p><b>AUCTIONEER:</b>          NICHOLLS AUCTION          MARKETING GROUP INC.,          a Virginia corporation</p> <p>By: _____          Title: _____</p> <p><b>SELLER'S ATTORNEY:</b>          _____          _____          Phone _____          Email _____</p>	<p><b>SELLER:</b>          _____ (SEAL), indiv.          _____ (SEAL), indiv.          _____ (SEAL), indiv.          _____ (SEAL), indiv.</p> <p><b>CORPORATION:</b>          _____          Corporate Name</p> <p>By: _____          Title: _____          Telephone: _____          Email: _____</p>	<p><b>PURCHASER:</b>          _____ (SEAL), indiv.          _____ (SEAL), indiv.          _____ (SEAL), indiv.          _____ (SEAL), indiv.</p> <p><b>CORPORATION:</b>          _____          Corporate Name</p> <p>By: _____          Title: _____          Telephone: _____          Cell: _____          Alternate Telephone: _____          Email: _____</p>
--	--	--

40 Carriage Hill Lane  
Fredericksburg, VA 22407  
www.nichollsauction.com  
info@nichollsauction.com



Phone: 540-898-0971  
Fax: 540-301-5883  
Toll Free: 888-357-2814

## ADDENDUM TO REAL ESTATE CONTRACT OF PURCHASE

REFERENCE IS HEREBY MADE to the Real Estate Contract of Purchase dated \_\_\_\_\_, between

\_\_\_\_\_  
\_\_\_\_\_  
\_\_\_\_\_ (“Seller”) and \_\_\_\_\_

\_\_\_\_\_  
\_\_\_\_\_ (“Buyer”) and

Nicholls Auction Marketing Group Inc., a Virginia corporation, (“Auctioneer”) regarding the sale of property located at

\_\_\_\_\_  
\_\_\_\_\_  
\_\_\_\_\_.

All parties acknowledge that they are bound by the terms, conditions, representations and statements contained in the Property Information Packet associated with the above-referenced property.

Specifically, Buyer acknowledges that the property is sold “AS IS, with all FAULTS” and that the Buyer has conducted any and all investigations, inspections and any other due diligence Buyer deems appropriate. Buyer therefore acknowledges that the Buyer accepts the property “AS IS” unless other written arrangements have been made with the Seller and Nicholls Auction Marketing Group.

Buyer and Seller also acknowledge that they have read, understand and will comply with the attached TERMS & CONDITIONS contained in the Property Information Packet.

\_\_\_\_\_  
Seller Date

\_\_\_\_\_  
Buyer Date

\_\_\_\_\_  
Nicholls Auction Marketing Group Date

Attachment 1 - Terms and Conditions



## RESIDENTIAL PROPERTY DISCLOSURE STATEMENT ACKNOWLEDGEMENT BY SELLER AND PURCHASER

The Virginia Residential Property Disclosure Act (§ 55-517 et seq. of the *Code of Virginia*) requires the owner of certain residential real property—whenever the property is to be sold or leased with an option to buy—to provide notification to the purchaser of any disclosures required by the Act and to refer the purchaser to the Real Estate Board website referenced below for additional information.

Certain transfers of residential property are excluded from this requirement (see § 55-518).

**PROPERTY ADDRESS/  
LEGAL DESCRIPTION:** \_\_\_\_\_

The purchaser is advised to consult the **RESIDENTIAL PROPERTY DISCLOSURE STATEMENT** webpage ([http://www.dpor.virginia.gov/Consumers/Residential\\_Property\\_Disclosures](http://www.dpor.virginia.gov/Consumers/Residential_Property_Disclosures)) for important information about disclosures required by law that may affect the buyer’s decision to purchase the real property described above.

**The owner(s) hereby provides notification** as required under the Virginia Residential Property Disclosure Act (§ 55-517 et seq. of the *Code of Virginia*) and, if represented by a real estate licensee as provided in § 55-523, further acknowledges having been informed of the rights and obligations under the Act.

\_\_\_\_\_  
Owner

\_\_\_\_\_  
Owner

\_\_\_\_\_  
Date

\_\_\_\_\_  
Date

**The purchaser(s) hereby acknowledges receipt of notification** of disclosures as required under the Virginia Residential Property Disclosure Act (§ 55-517 et seq. of the *Code of Virginia*). In addition, if the purchaser is (i) represented by a real estate licensee or (ii) not represented by a real estate licensee but the owner is so represented as provided in § 55-523, the purchaser further acknowledges having been informed of the rights and obligations under the Act.

\_\_\_\_\_  
Purchaser

\_\_\_\_\_  
Purchaser

\_\_\_\_\_  
Date

\_\_\_\_\_  
Date

# SALE: DISCLOSURE AND ACKNOWLEDGMENT OF INFORMATION ON LEAD-BASED PAINT AND/OR LEAD-BASED PAINT HAZARDS

For the sale of the Property at: \_\_\_\_\_

**Lead Warning Statement**

Every purchaser of any interest in residential real property on which a residential dwelling was built prior to 1978 is notified that such property may present exposure to lead from lead-based paint that may place young children at risk of developing lead poisoning. Lead poisoning in young children may produce permanent neurological damage, including learning disabilities, reduced intelligence quotient, behavioral problems, and impaired memory. Lead poisoning also poses a particular risk to pregnant women. The seller of any interest in residential real property is required to provide the buyer with any information on lead-based paint hazards from risk assessments or inspections in the seller's possession and notify the buyer of any known lead-based paint hazards. A risk assessment or inspection for possible lead-based paint hazards is recommended prior to purchase.

**Seller's Disclosure (initial)**

- \_\_\_\_\_/\_\_\_\_\_  
 (a) Presence of lead-based paint and/or lead-based paint hazard (check one below):  
 Known lead-based paint and/or lead-based paint hazards are present in the housing (explain):  
 \_\_\_\_\_  
 Seller has no knowledge of lead-based paint and/or lead-based paint hazards in the housing.  
 \_\_\_\_\_  
 \_\_\_\_\_/\_\_\_\_\_  
 (b) Records and Reports available to the seller (check one below):  
 Seller has provided the purchaser with all available records and reports pertaining to lead-based paint and/or lead-based paint hazards in the housing (list documents below):  
 \_\_\_\_\_  
 \_\_\_\_\_  
 Seller has no reports or records pertaining to lead-based paint and/or lead-based paint hazards in the housing.

**Purchaser's Acknowledgment (Initial)**

- \_\_\_\_\_/\_\_\_\_\_  
 \_\_\_\_\_/\_\_\_\_\_  
 \_\_\_\_\_/\_\_\_\_\_  
 (c) Purchaser has received and had an opportunity to review copies of all information listed above.  
 (d) Purchaser has received the pamphlet *Protect Your Family From Lead in Your Home*.  
 (e) Purchaser has (check one below):  
 Received a 10-day opportunity (or mutually agreed upon period) to conduct a risk assessment or inspection for the presence of lead-based paint or lead-based paint hazards; or  
 Waived the opportunity to conduct a risk assessment or inspection for the presence of lead-based paint and/or lead-based paint hazards.

**Sales Associates' Acknowledgments (Initial)**

- \_\_\_\_\_/\_\_\_\_\_  
 (f) Listing and Selling Sales Associates are aware of their duty to ensure compliance with 42 U.S.C. 4852d. These Associates have informed the Seller of the Seller's obligations under this law as evidenced by Seller and Purchaser having completed this form.

**Certification of Accuracy**

The undersigned have reviewed the information above and certify that to the best of their knowledge the information they have provided is true and accurate.

<b>SELLER:</b>	<b>PURCHASER:</b>
_____/_____ Date                      Signature	_____/_____ Date                      Signature
_____/_____ Date                      Signature	_____/_____ Date                      Signature
_____/_____ Date                      Signature of Listing Associate	_____/_____ Date                      Signature of Selling Associate



NVAR - K1034  
 RE/MAX Super Center, 8117 Kings Hwy. King George, VA 22485  
 Joseph Cleveland

© 2008 Northern Virginia Association of REALTORS®, Inc.

This is a suggested form of the Northern Virginia Association of REALTORS®, Inc. ("NVAR"). This form has been exclusively printed for the use of REALTOR® and Non-Resident members of NVAR, who may copy or otherwise reproduce this form in identical form with the addition of their company logo. Any other use of this form by REALTOR® and Non-Resident members of NVAR, or any use of this form whatsoever by non-members of NVAR is prohibited without the prior written consent of NVAR. Notwithstanding the above, no REALTOR® or Non-Resident member of NVAR, or any other person, may copy or otherwise reproduce this form for purposes of resale.

Phone: (540)834-3200      Fax: (540)266-3900

Produced with zipForm® by zipLogix 18070 Fifteen Mile Road, Fraser, Michigan 48026 [www.ziplogix.com](http://www.ziplogix.com)



Blank Docs