



REAL ESTATE AUCTION

**3 BR/2.5 BA Custom Built Home w/Detached
Shop/Garage in King George, VA
SELLS to the HIGHEST BIDDER!!**

Thursday, November 11 @ 3:00PM EST

8237 Hickory Dr., King George, VA 22485

For information contact: Kelly Strauss

Auction Coordinator – 540-226-1279

Nicholls Auction Marketing Group

Offices through out Virginia to meet your needs

VAAF #2908000729

On the web at: www.nichollsauction.com

Contact us by E-mail at: info@nichollsauction.com

Why use Nicholls Auction Marketing Group to sell your property?

Nicholls Auction Marketing Group has set and maintained an overall sales ratio in excess of 95% since 1980. Our standards for conducting an auction are simply higher, and the marketplace has responded, allowing us to be the leader in getting properties sold and closed. For property owners who are serious about selling—who wish to maximize their returns while reducing the time, risk and frustration of trying to sell through a traditional approach—our customized individual owner services are a perfect fit.

Nicholls Auction Marketing Group will customize and execute a results oriented auction marketing campaign that maximizes exposure and creates active competition for the purchase of your property. This results not only in full and current market value, but also preserves opportunities for greatest price, while limiting risk of lower price. Individual sellers also benefit from the convenience of controlled viewings, standardized terms and conditions of sale, and a known sale and closing date.

Our 50+ years experience is broad-based allowing us to bring together the necessary resources for a successful sale of practically any type of real, as well as personal property. For more information please go to nichollsauction.com and allow us the privilege to add your name to our growing lists of satisfied clients.

Nicholls Auction Marketing Group

Premier Service Since 1968



Property Location

8237 Hickory Dr., King George, VA 22485

Date & Time

Thursday, November 11 at 3 PM EST

Description

**Move-in ready custom built 3 BR/2.5 BA home on .66 +/- acre lot in desirable Eden Estates -- Detached 24'x24' garage/shop -
- Located near all King George schools and NSWC Dahlgren**

Live on-site auction w/live real time online simulcast bidding for your convenience!

The owner has relocated to a more manageable living environment, and the family has entrusted us to market and sell this custom built one owner home to the HIGHEST BIDDER. Located in the desirable Eden Estates development of King George County, this well built home has been immaculately maintained and can be immediately occupied. With the wonderful location and quality construction, this is an incredible opportunity to Bid Your Price and Make it Yours!!

- 3 BR/2.5 BA custom built one owner home on .66 +/- acre lot in the Eden Estates development of King George County, VA
- This move-in ready home measures 2,754 +/- sf., and features an eat-in kitchen (all appliances convey); dining room; family room; den/library w/built-in book shelves; sunroom (heated & cooled); bonus room above the kitchen ideal for office, play room, studio, etc.; attic; attached 2 car garage
- Oak wood flooring throughout the home
- Maintenance free rear deck
- Central AC; electric baseboard heat; propane gas logs (inspected 11/20; 100 gallon propane tank leased from Quarles)
- Public water & private septic system (pumped in 2019); electric water heater

- Other features: crown molding; recessed lighting in family room & dining room; pocket doors in sunroom; central vac system; gutter guards; concrete driveway
- Detached 24'x24' garage/work shop w/concrete floor
- Eden Estates has a community swimming pool that requires a purchased membership
- Internet: Atlantic Broadband
- Located just off of Rt. 206 (Dahlgren Rd.), this wonderful home is within 4 miles of King George Elementary, Middle & High Schools. It is only 2 miles from Rt. 301, 9 miles from NSWC Dahlgren and a short drive to Fredericksburg and the Harry Nice Bridge into Maryland!!
- Tax Map: 16A-4-18; Deed Book: 369/448; Zoning: R-1; Yearly real estate taxes: \$2,221.39; Home was built in 2002 & has vinyl siding w/brick foundation; **WE GUARANTEE A FREE & CLEAR DEED**
- **Only \$150,000 Suggested Starting Bid!!**

Property Tours

Property Tour: Wednesday, November 3 @ 3pm SHARP (Feel free to bring your inspector/contractor). Please contact Kelly Strauss (540-226-1279) for more information.

Earnest Money

\$15,000 deposit due immediately after confirmation of final bid and the balance due at closing within 30-45 days. Deposit must be in the form of a cashier's check or certified check (US funds) made payable to yourself.

Closing

Closing is to take place on or before 30-45 days from date of auction. Buyer acknowledges that time is of the essence.

Realtor Acknowledgment

Although not required, if a buyer has been working with a real estate agent, the real estate agent must complete the realtor representation acknowledgment form. In order for the real estate agent to be compensated, realtor representation acknowledgment forms must be completed and submitted no later than 5 pm on 11/10/21. A registered Realtor can only represent one buyer at each auction event. In addition, agents must also attend the auction with their prospects and adhere to all terms.

Financing

Need financing for this home? Contact Kelly Strauss for financing information (540-226-1279).

Auctioneers Note

All information and dimensions were derived from sources believed to be correct, but are not guaranteed. Buyers shall rely on their own information, judgment, and inspection of the property. All auction day announcements take precedence over any previously printed material or any other oral statements made.

Can't Attend?


Can't attend the auction, but still want to bid? No problem! Download our app in the Apple App Store, Google Play Store, or use your web browser to register and bid during the live auction.

Notes

- 1.
- 2.
- 3.



The Building Restriction Lines, as shown hereon, are per the current King George County Zoning Ordinance effective September 3, 1987.

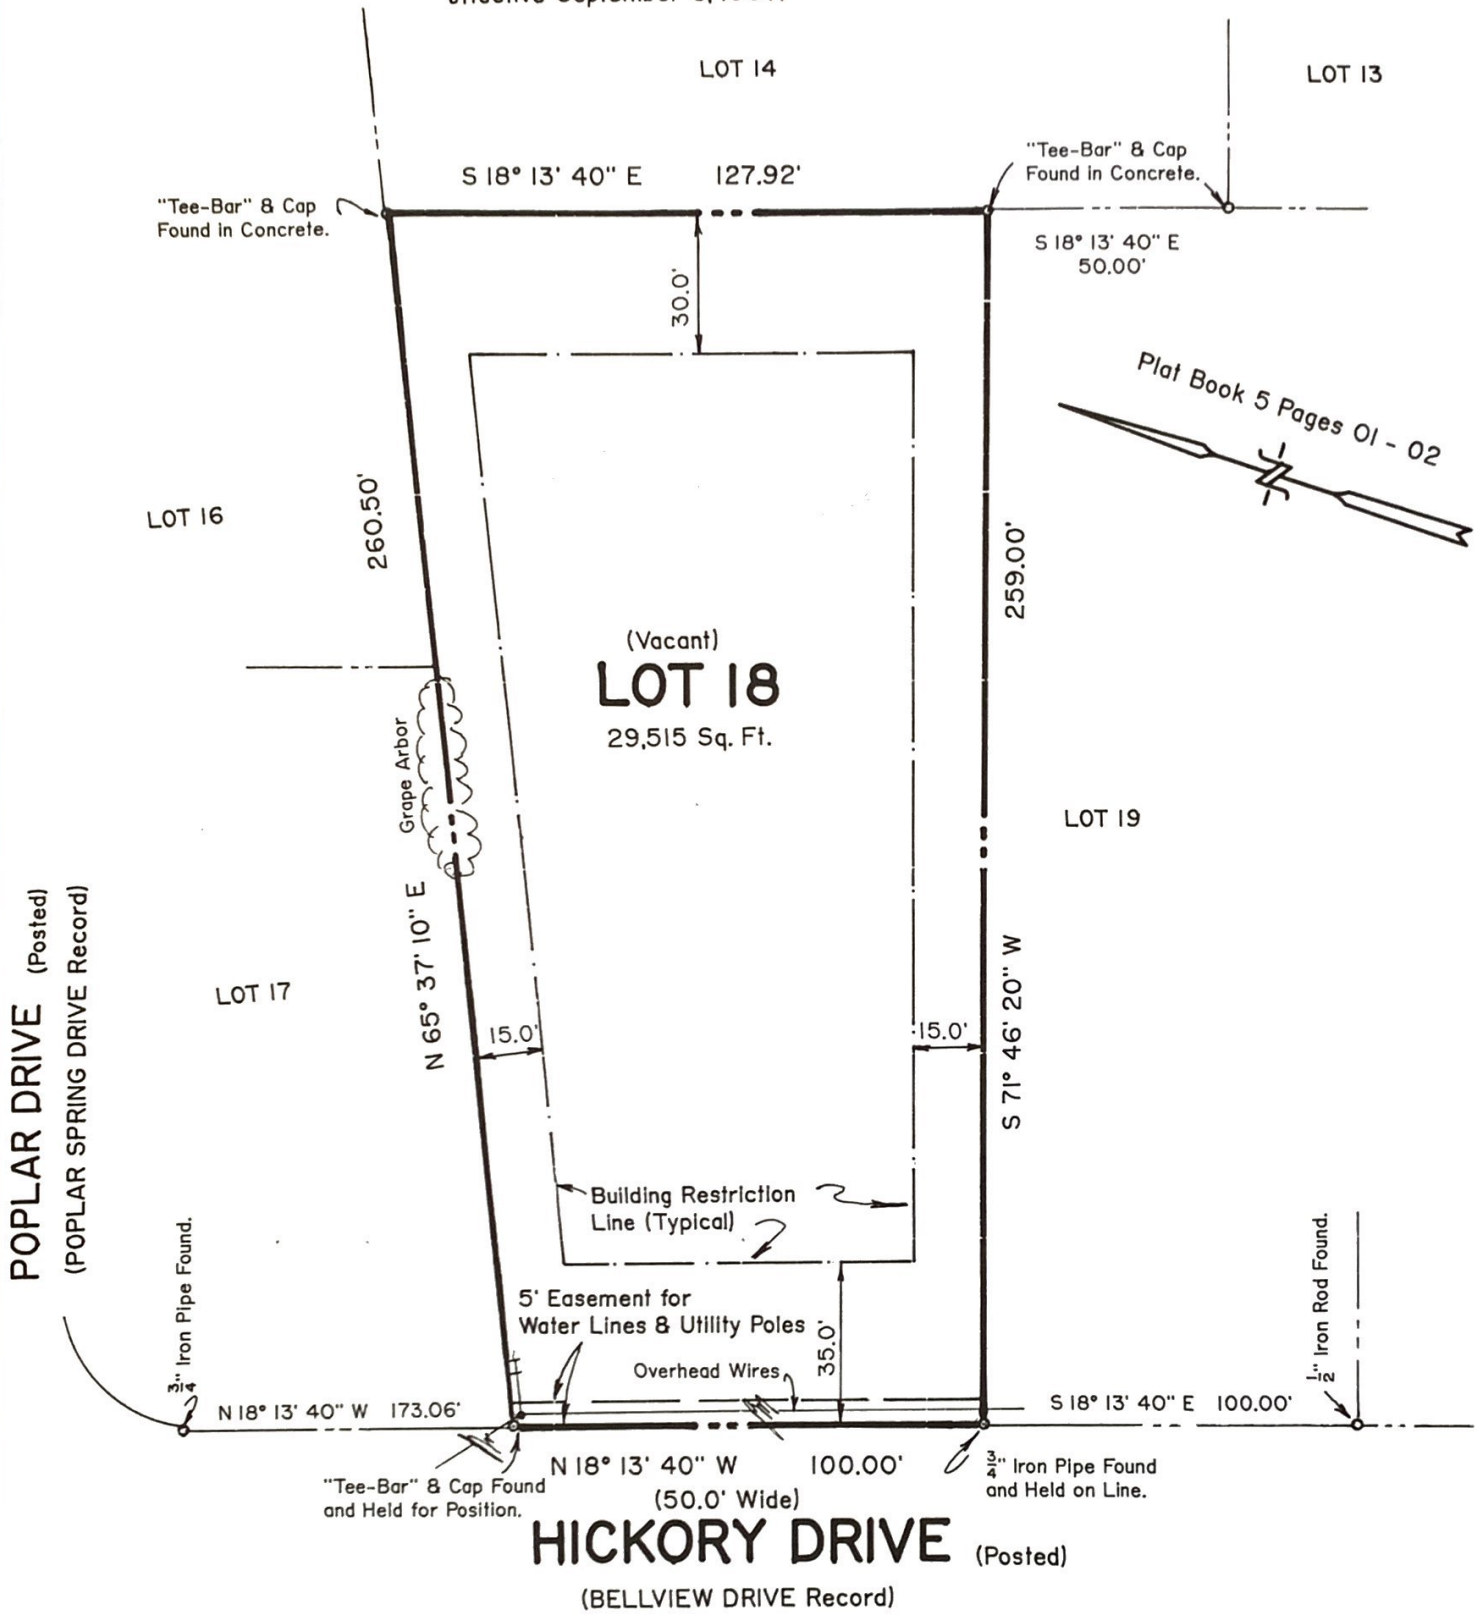

Current Owners:
Larry M. & Mary Ann Cameron
Deed Book 369 Page 448

Lot Survey
LOT 18 SECTION "C"
EDEN ESTATES

Rappahannock Magisterial District
King George County, Virginia

Scale: 1" = 40' November 21, 2001

NOTE :


- 1 THE PROPERTY SHOWN HEREON IS NOT IN A DESIGNATED H.U.D. FLOOD HAZARD AREA.
- 2 THIS PLAT IS NOT TO BE USED FOR THE CONSTRUCTION OF FENCES.
- 3 THE POSITION OF ALL EXISTING IMPROVEMENTS HAS BEEN ESTABLISHED BY A CURRENT FIELD SURVEY.
- 4 THIS PLAT HAS BEEN PREPARED WITHOUT THE BENEFIT OF A TITLE REPORT AND DOES NOT THEREFORE NECESSARILY INDICATE ALL ENCUMBRANCES ON THE PROPERTY.
- 5 THE PROPERTY TAX MAP REF NO IS 16A-((4))-18 AND IS PRESENTLY ZONED R-1.

SURVEY FOR: Mr. & Mrs. Larry Cameron
JOB NO K-01-14
DRAWN BY: D. L. D.
CHECKED BY:


DS

DEPUTY LAND SURVEYING
LAND SURVEYING - VIRGINIA - MARYLAND
KING GEORGE, VIRGINIA
(540) 775-5585

Not Original if Not Crimped

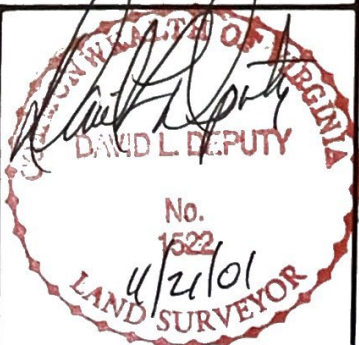

87 PAGE 254
 Eden Estate - Section C

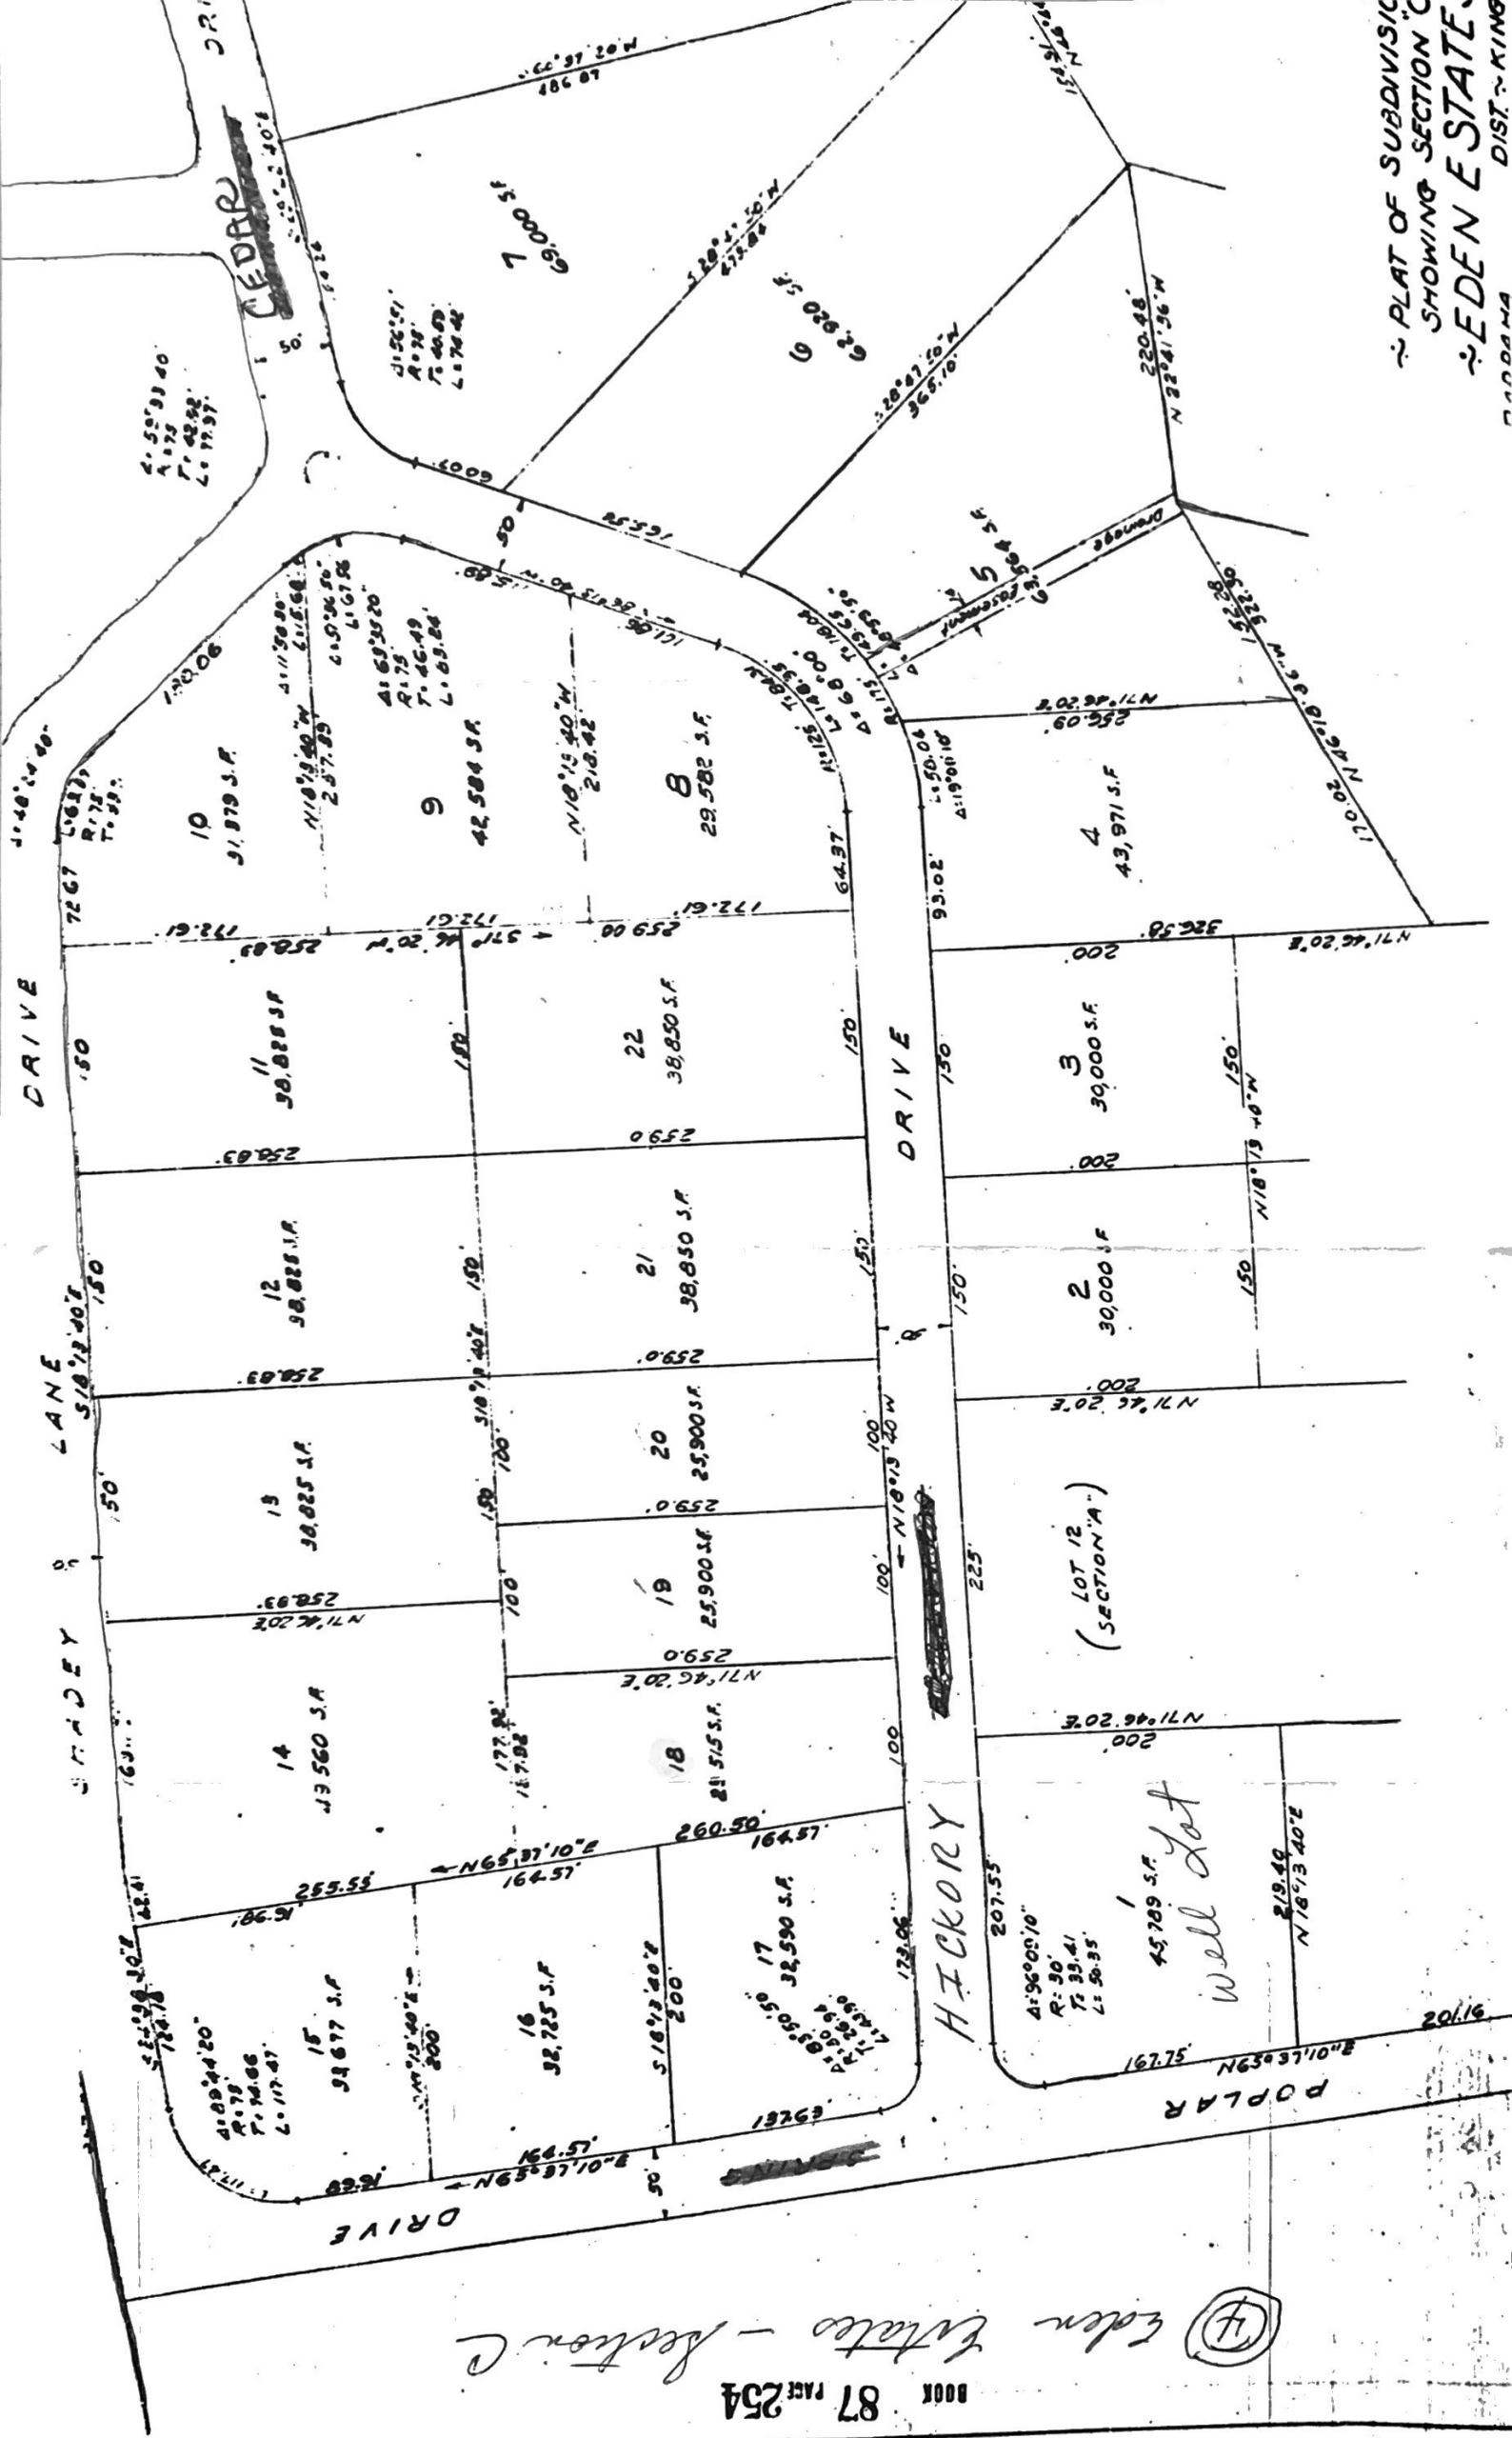

PLAT OF SUBDIVISION
 SHOWING SECTION C
 EDEN ESTATE
 DIST. ~ KING

Health Department Identification No. SP-02-60
Tax Map No. 16A-4-18

King George Health Department

SEWAGE DISPOSAL SYSTEM OPERATION PERMIT

COMMONWEALTH OF VIRGINIA
DEPARTMENT OF HEALTH



Larry Cameron is Hereby Granted Permission to Operate a (Type) 1 Sewage Disposal System Having a Design Capacity of 450 gpd, at Eden Estates (ADDRESS).

This permit is issued in Accordance with the Provisions of 32.1, Chapter 6 of the Code of Virginia as Amended and Sections(s) 12 VAC 5-610-340 of the Sewage Handling and Disposal Regulations of the Virginia Department of Health and with previously issued Construction Permit issued on 2/14/02 (DATE) with the understanding that the Owner and/or any Subsequent Owner will operate the Sewage Disposal System in Accordance with the Sewage Handling and Disposal Regulations of the Virginia Department of Health and any Variances or Conditions Granted. Issuance of an Operating Permit does not imply or Guarantee that the Sewage Disposal System will Function for any Specified Period of Time.

10/29/02
Effective Date

Thomas J. Thompson
Recommended (Environmental Health Specialist)

January 15, 2019



KING GEORGE COUNTY OFFICIAL NOTICE

SEPTIC SYSTEM VERIFICATION AND PUMP-OUT COMPLIANCE FORM

Property Owner:

LARRY M. CAMERON
MARY ANN CAMERON

Property Address:

8237 HICKORY DRIVE, KING GEORGE, VA 22485

Assessor's Parcel: (Tax Map Number-Can be found on envelope under addressee name. If unavailable, can be found by office staff with correct Property address)

16A 4 18

To ensure compliance with the septic pump-out program, please answer the following question(s):

Verification

- 1) Is there a septic on your property? Yes No

If the answer is yes, complete the Compliance portion of the form.

If the answer is no, please indicate method of sewage disposal below and return the form to Community Development.

Compliance

- 2) Date of system pump-out


5/13/19

- 3) Name of Licensed Pump and Haul Contractor

ROLLINS ENTERPRISES

Please attach a photocopy of septic pump-out receipt and return to the address listed below by October 1, 2019

Department of Community Development
10459 Courthouse Dr., Suite 104
King George, VA 22485
Or by Fax: 540-775-3139

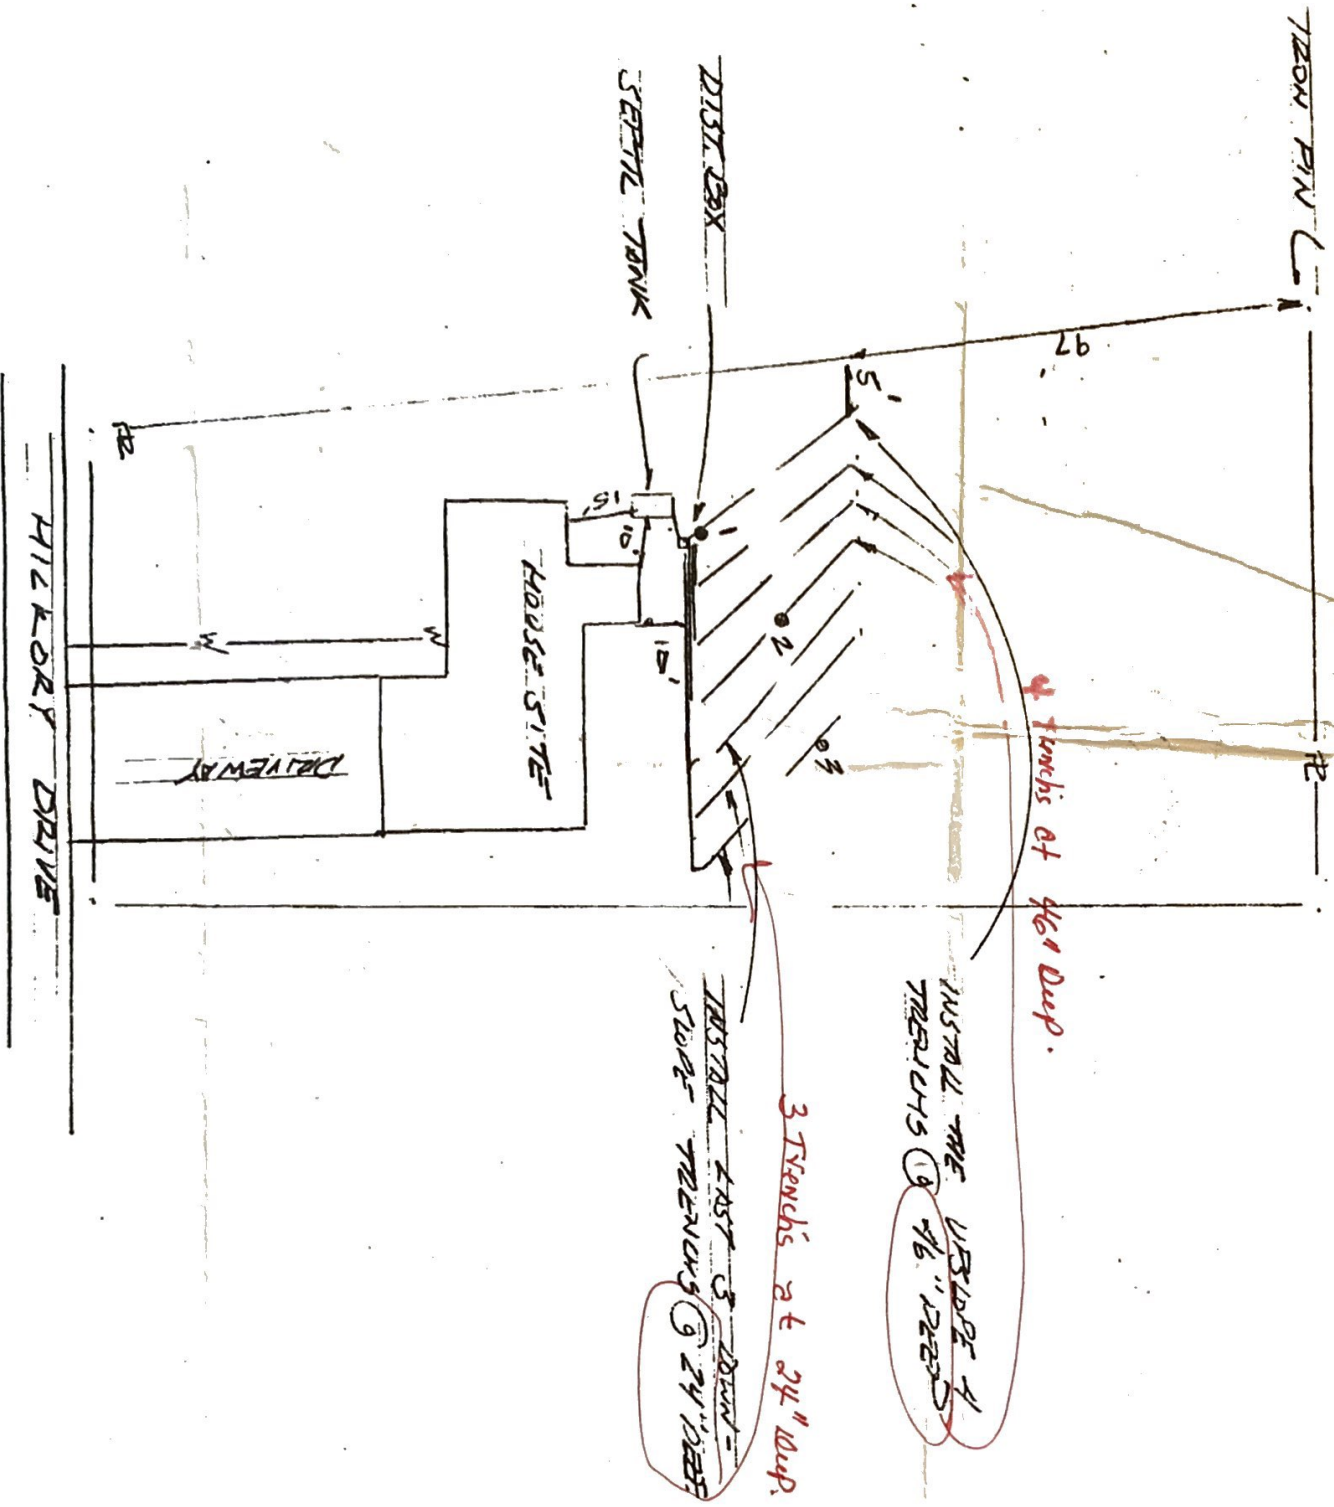

Terms & Conditions

Auctioneer's Authority on Bidding Procedures and Bidding:

Bidding Procedures: Open and verbal. Announcements made on the day of the auction will take precedence over all printed material or oral statements made. (1) Method, order of sale, and bidding increments shall be at the sole discretion of the auctioneer. (2) The auctioneer reserves the right to delete or add additional properties at this discretion. (3) Nicholls Auction Marketing Group may act to protect the seller's reserve, as an agent of the seller, by bidding on behalf of the seller. The auctioneer has the authority, at his sole and absolute discretion, to deviate from, change, alter, or modify the bidding procedures and conduct of the auction at any time including after commencement of the auction.

Bidding: All bidding is open to the public without regard to race, color, sex, religion, or national origin. As used in these conditions of sale the term "the final bid" means the highest bid acknowledged by the auctioneer, and the term "purchase price" means the sum of the final bid and the buyer's premium. The highest bidder acknowledged by the auctioneer shall be the buyer. The auctioneer has the right to reject any bid or raise which, in his opinion, is not commensurate with the value of the property being offered. The auctioneer may advance the bidding at his absolute discretion and, in the event of any dispute between bidders, may determine the successful bidder or re-offer and resell the property in dispute. Should there be any dispute after the sale; record of final sale shall be conclusive. Please contact our offices for information on absentee and or phone bidding.

Buyer's Premium: The buyer's premium shall be paid by the Buyer and will be added to the final bid on the property.

Example:	High bid on property is:	\$100,000
	Add 10% buyer's premium:	+ \$10,000
	Total on Sales Contract:	\$110,000

Earnest Money: The buyer, unless prior written arrangements have been made by contacting Kelly Strauss (540.226.1279 or kelly@nichollsauktion.com), shall be required to pay a deposit of **\$15,000** due immediately after confirmation of final bid and the balance due at closing. This deposit will be held in a non-interest bearing escrow account until settlement. Please make a cashiers check or certified check (from a US Bank/financial institution) payable to yourself and endorse it over to Nicholls Auction Marketing Group if you are the high bidder.

Closing: The successful buyer must sign all documents and contracts immediately after the acceptance of the final bid. The successful buyer will also be required to make an appointment with the closing agent to pay the balance of the purchase price and receive the deed to the property. All closings must occur on or before specified dates. Closing is to take place on or before 30-45 days from date of auction (unless prior written arrangements have been made with the auction firm). Buyer acknowledges and agrees that time is of the essence.

Closing Costs: The deed shall be prepared and acknowledged by Seller at Seller's expense and recorded at the expense of Buyer. The buyer shall pay all title searches, title insurance charges, survey expense, usual conveyance expenses, and recordation taxes, including the Grantor's tax. Real estate taxes, water and sewer charges, if any, will be prorated as of the date of closing.

Financing: Sale of the property is not contingent upon the buyer obtaining financing.

Conditions of Default: If any conditions contained herein are not complied with by the buyer, Nicholls Auction Marketing Group may, in addition to asserting all remedies available by law, including the right to hold defaulting buyer liable for the purchase price, either, a) cancel the sale, retaining as liquidated damages any payments made by such buyer, b) resell the property at public auction or privately on seven days notice to such buyer, or c) take such other action as it deems necessary or appropriated. If Nicholls Auction Marketing Group resells the property, the original defaulting buyer shall be liable for the payment of any deficiency between the purchase price and all costs and expenses, the expenses of both sales, reasonable attorney's fees, commissions, incidental damages and all other charges due hereunder. In any event, the buyer's earnest money deposit will be retained by Nicholls Auction Marketing Group as liquidated damages.

State Laws: The respective rights and obligations of the parties with respect to the Conditions of Sale and the conduct of the auction shall be governed and interpreted by the laws of the state in which the auction is held. By bidding at an auction, whether present in person or by agent, by written bid, telephone or other means, the buyer shall be deemed to have consented to the jurisdiction of the courts of such state and the federal courts sitting in such state.

Real Estate Brokers/Agents: When offered, a fee equal to a specified commission will be paid to any qualified broker who is duly licensed in the same state where the property is located, and whose properly registered client successfully buys and closes on the property. To qualify for a commission the licensed broker/agent must first register the prospective bidder on the Nicholls Auction Marketing Group website or on Nicholls Auction Marketing Group's Realtor Representation Acknowledgment Form. A registered broker/agent can only represent one buyer at each auction event. Broker/agent agrees that if the commission is reduced due to negotiations, the commission to the broker shall be 10% of total commission earned. All forms, letters and statements must be received no later than 5:00 P.M. (Eastern) one day prior to the auction. Commission is contingent upon, and will only be paid if the Realtor Representation Acknowledgment Form is received by Nicholls Auction Marketing Group no later than 5:00 P.M. (Eastern) one day prior to the auction. In addition, agents must also attend the auction with their prospects and adhere to all terms.

Inspection: All property is sold "As Is, With All Faults." Descriptions are provided as a service to customers only and do not constitute a warranty, either expressed or implied. Nicholls Auction Marketing Group disclaims all responsibility for physical condition. All buyers are responsible for prior inspection of properties on which they bid, and by bidding are deemed to have so inspected the property. Placing a bid on the offered property, whether in person, or by agent, by written bid, telephone bid or other means, constitutes an agreement by bidder to these conditions of sale. For residences built prior to 1978, buyer waives the right to a 10 calendar-day opportunity to conduct a risk assessment or inspection for the presence of Lead-Base Paint and/or Lead-Base Paint Hazards. Square footage dimensions and acreage are approximate and should be independently verified prior to bidding. Nicholls Auction Marketing Group, its agents and subagents, and the sellers assume no liability for errors or omissions in this or any other property listing or advertising or promotional/publicity statements and materials. All information and dimensions were derived from sources believed to be correct, but are not guaranteed. Buyers shall rely on their own information, judgment, and inspection of the property. All auction day announcements take precedence over any previously printed material or any other oral statements made.

ADDITIONAL TERMS for THOSE PLANNING TO BID LIVE ONLINE

In addition to the above terms and conditions, Please read below if you are participating and registered for LIVE ONLINE SIMULCAST BIDDING

- Contact the auction coordinator (his or her name and contact number is on the NichollsAuction.com site under the auction you are bidding on) immediately if you need additional information.
- Bidder Verification: The identity of all bidders will be and must be verified (via phone, email or text). Bidding rights are provisional, and if complete verification is not possible, Nicholls Auction Marketing Group, Inc. will reject the registration, and bidding activity will be terminated.
- At the close of the auction, and seller confirmation, the successful bidder will be emailed or given the contract package to execute and return to Nicholls Auction Marketing Group, Inc. The successful bidder's earnest money deposit must be in the form of cashier's or certified check (United States Bank) or wire transfer to Nicholls Auction Marketing Group, Inc. The entirety of the remaining balance is due at closing. Purchaser shall be responsible for all wire transfer fees.
- Contract Packages will be sent by e-mail or hand delivered to the high bidder, who must execute and hand deliver, email, fax or overnight mail back to Nicholls Auction Marketing Group, Inc., within 24 hours of receipt. If the successful bidder does not execute and return their contract with earnest money deposit within 24 hours of receipt they will be considered in default and subject to legal action. This is a legal binding contract.
- In the event a winning bidder fails to submit the signed 'Contract for Sale of Real Property' and deposit earnest money as provided in the pre-stipulated Auction Terms, the winning bidder will be charged an administrative fee of \$15,000 on the credit card provided at auction registration. Additional default remedies are reserved by Nicholls Auction Marketing Group, Inc., and the Seller as provided in the Auction Terms & Conditions and the 'Contract of Purchase'. All administrative fees are non refundable.
- Any reliance on the contents shall be solely at the recipient's risk. Bidders must conduct and rely solely upon their own investigations and inspections. The property is being sold 'AS IS' with any and all faults. Please review all information supplied, and seek appropriate assistance prior to bidding.
- Technical Issues: Neither the company providing the software nor the auction company shall be held responsible for a missed bid or the failure of the software to function properly for any reason. In the unfortunate event of a DDOS attack or server attack/shut down, the auction company reserves the right, but is not required, to extend bidding time. To minimize the chance of being affected by internet or software issues, please use the "Max Bid" feature. Please contact Tim Peters/Bid Wrangler @ 844-296-8727 if you need assistance with the online bidding platform.