


1 KITCHEN ELEVATION

A2 Scale: 1/4" = 1'-0"

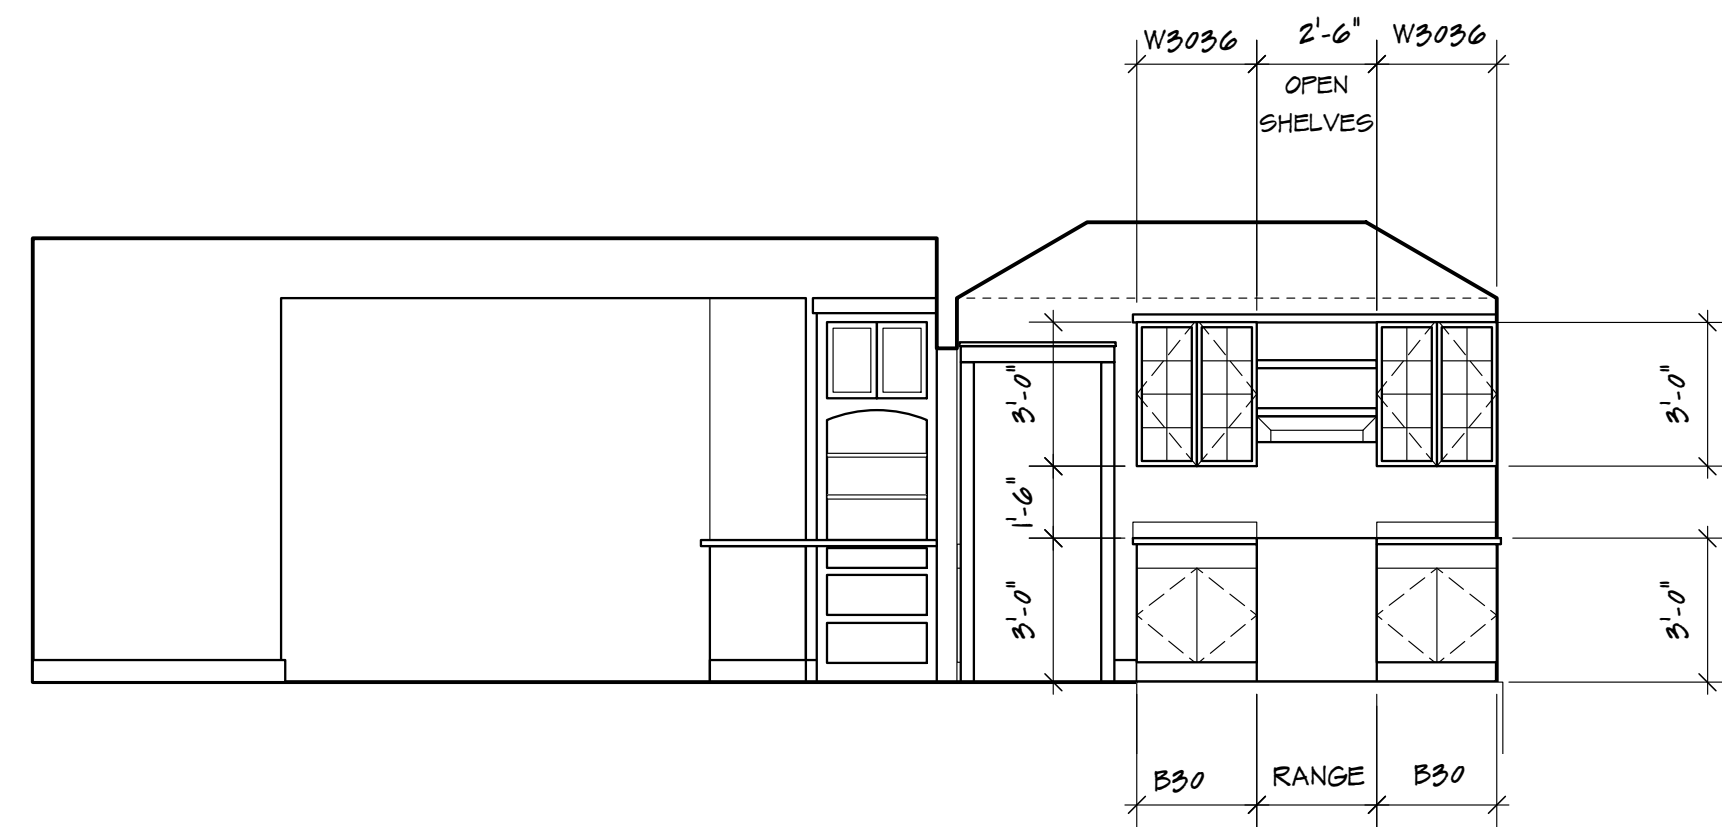

2 KITCHEN ELEVATION

A2 Scale: 1/4" = 1'-0"

PRE-FIN. STANDING SEAM MET. ROOF ON ZIPSYSTEM 19/32" SHEATHING

TWO-PART ROOF INSULATION:  
 3 1/2" MAX. CLOSED-CELL FOAM INSUL @ UNDERSIDE OF ROOF DECK - R 24 - PLUS 3 1/2" HIGH-DENSITY BATT INSUL - R 16

1/2" BORAL HORIZ SIDING ON 1/2" ZIP" SHEATHING ON 2x6 STUDS @ 16" O.C.


R-21 HIGH-PERFORMANCE INSUL.

2x6 P.T. SILL W/ 16" A.B. @ 6'-0" O.C. 12" MAX. FROM EA. CORNER

R-10 RIGID FOAM FNDTN. INSUL.


8" CMU OR CONC. WALL W/ MEMBRANE WATERPROOFING

FILTER MEMBRANE OVER 6" FOUNDATION DRAIN IN GRAVEL FILL - RUN TO DAYLIGHT

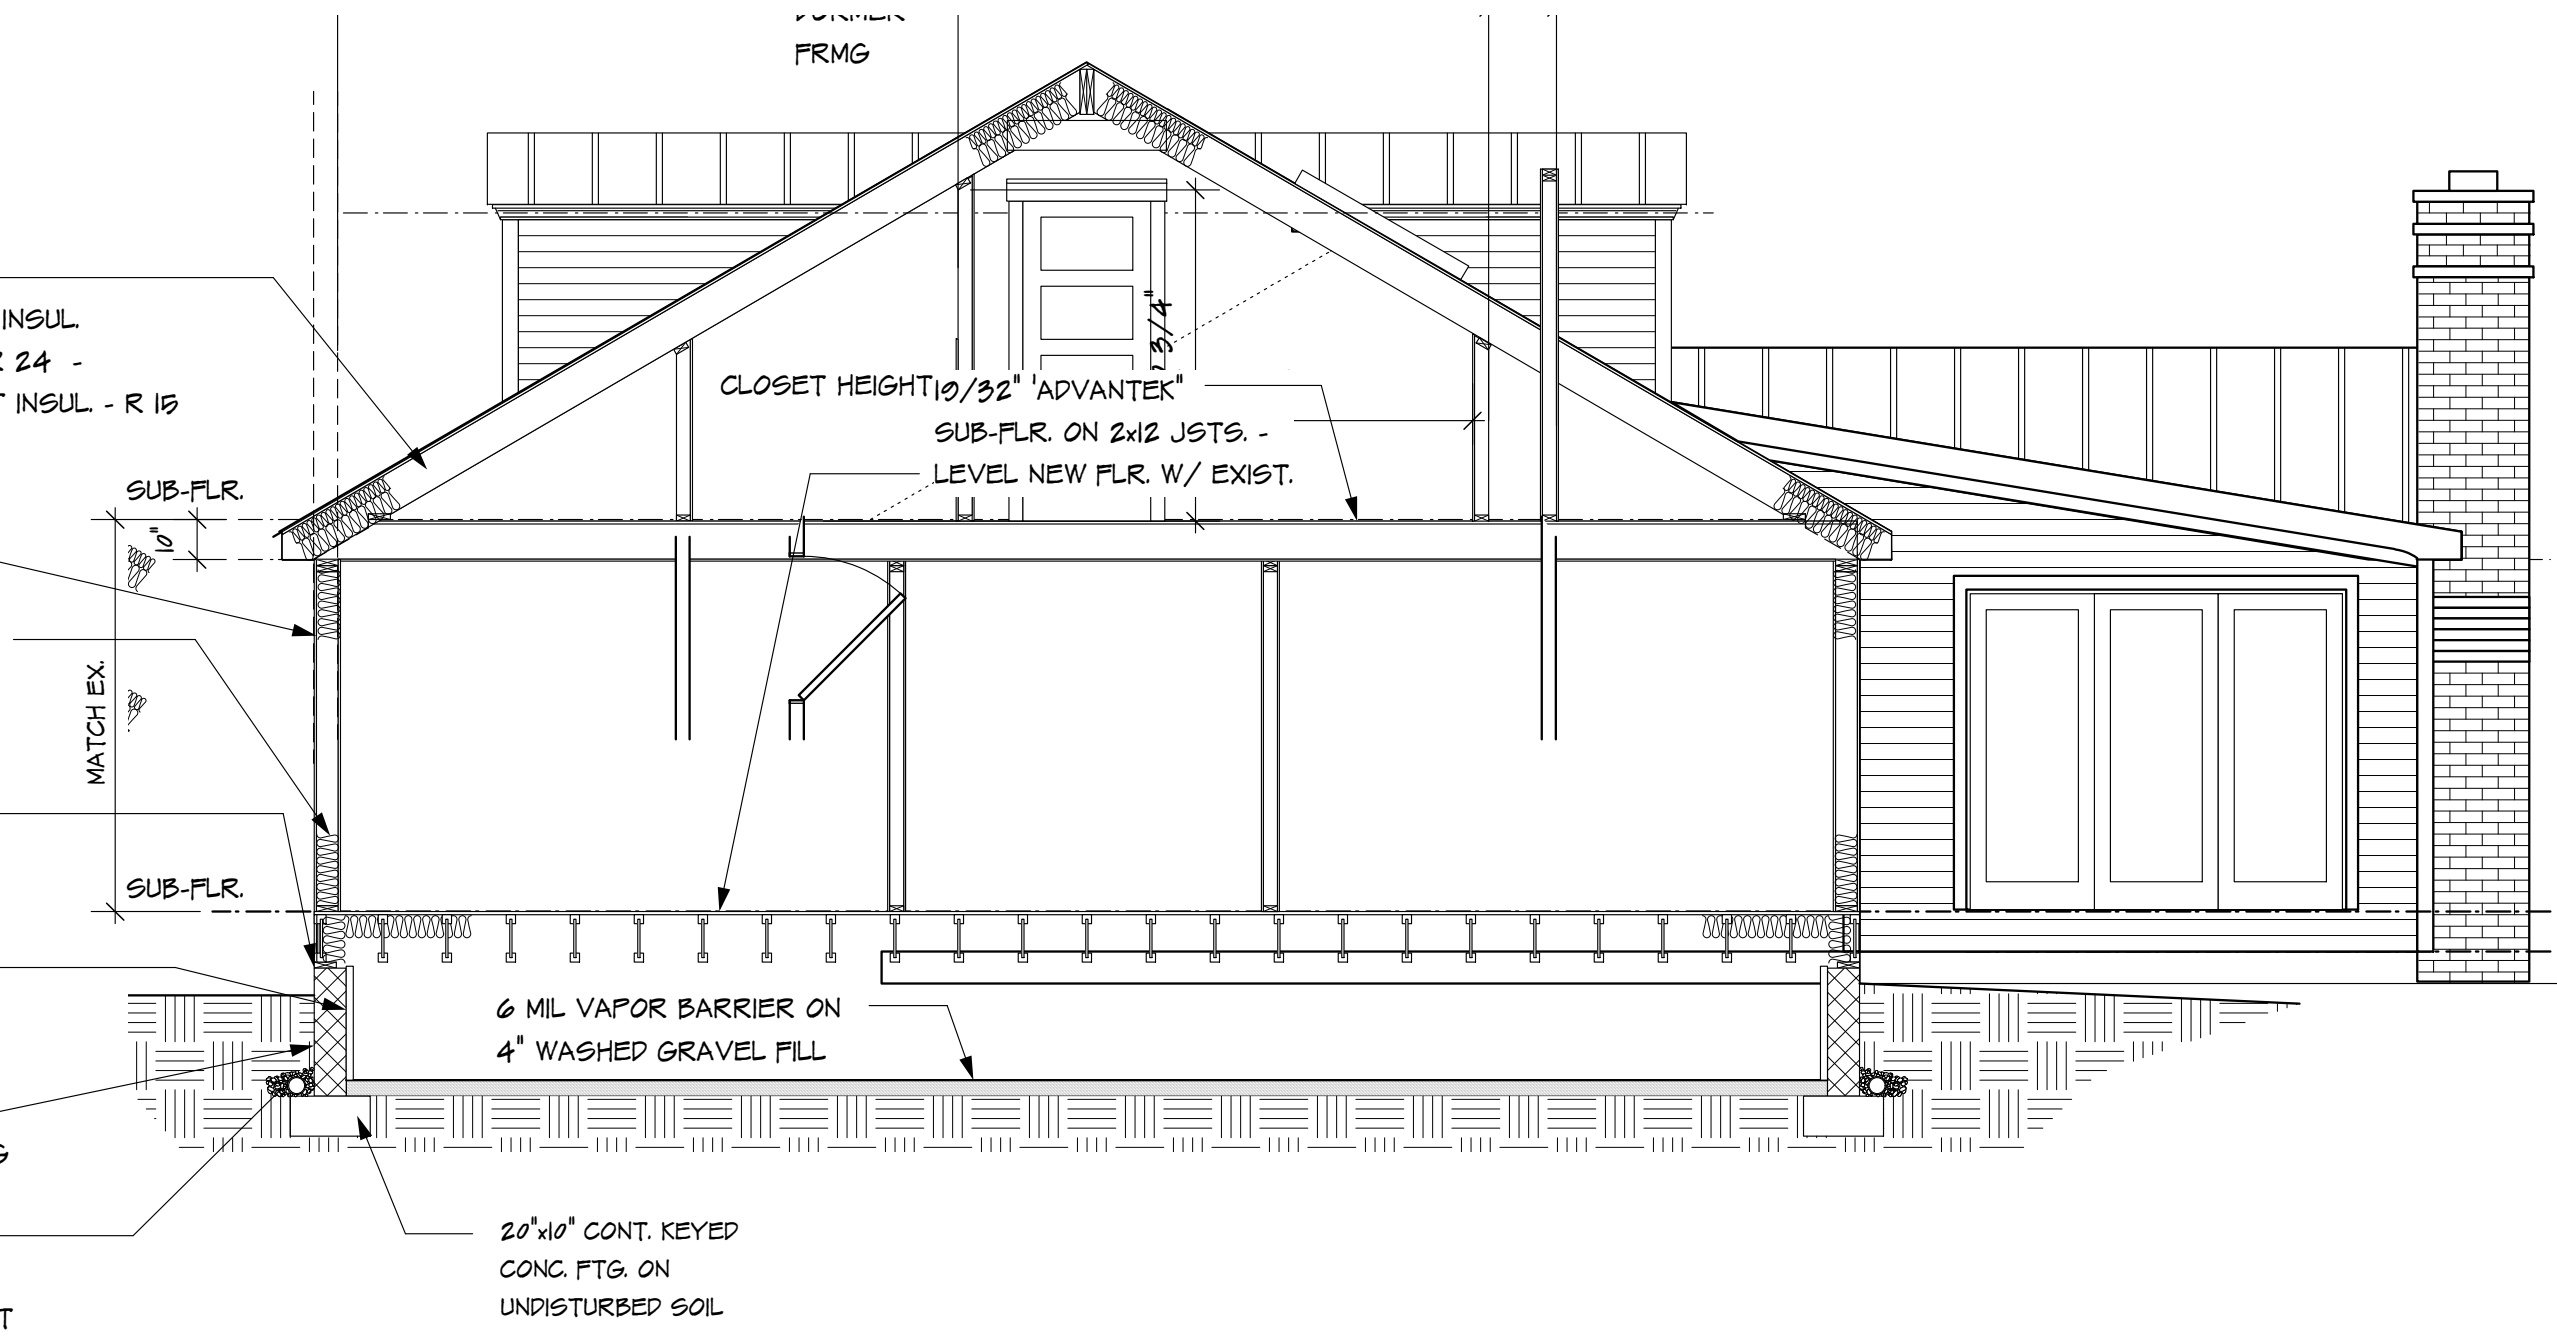

1 SECTION A-A

A2 Scale: 1/4" = 1'-0"

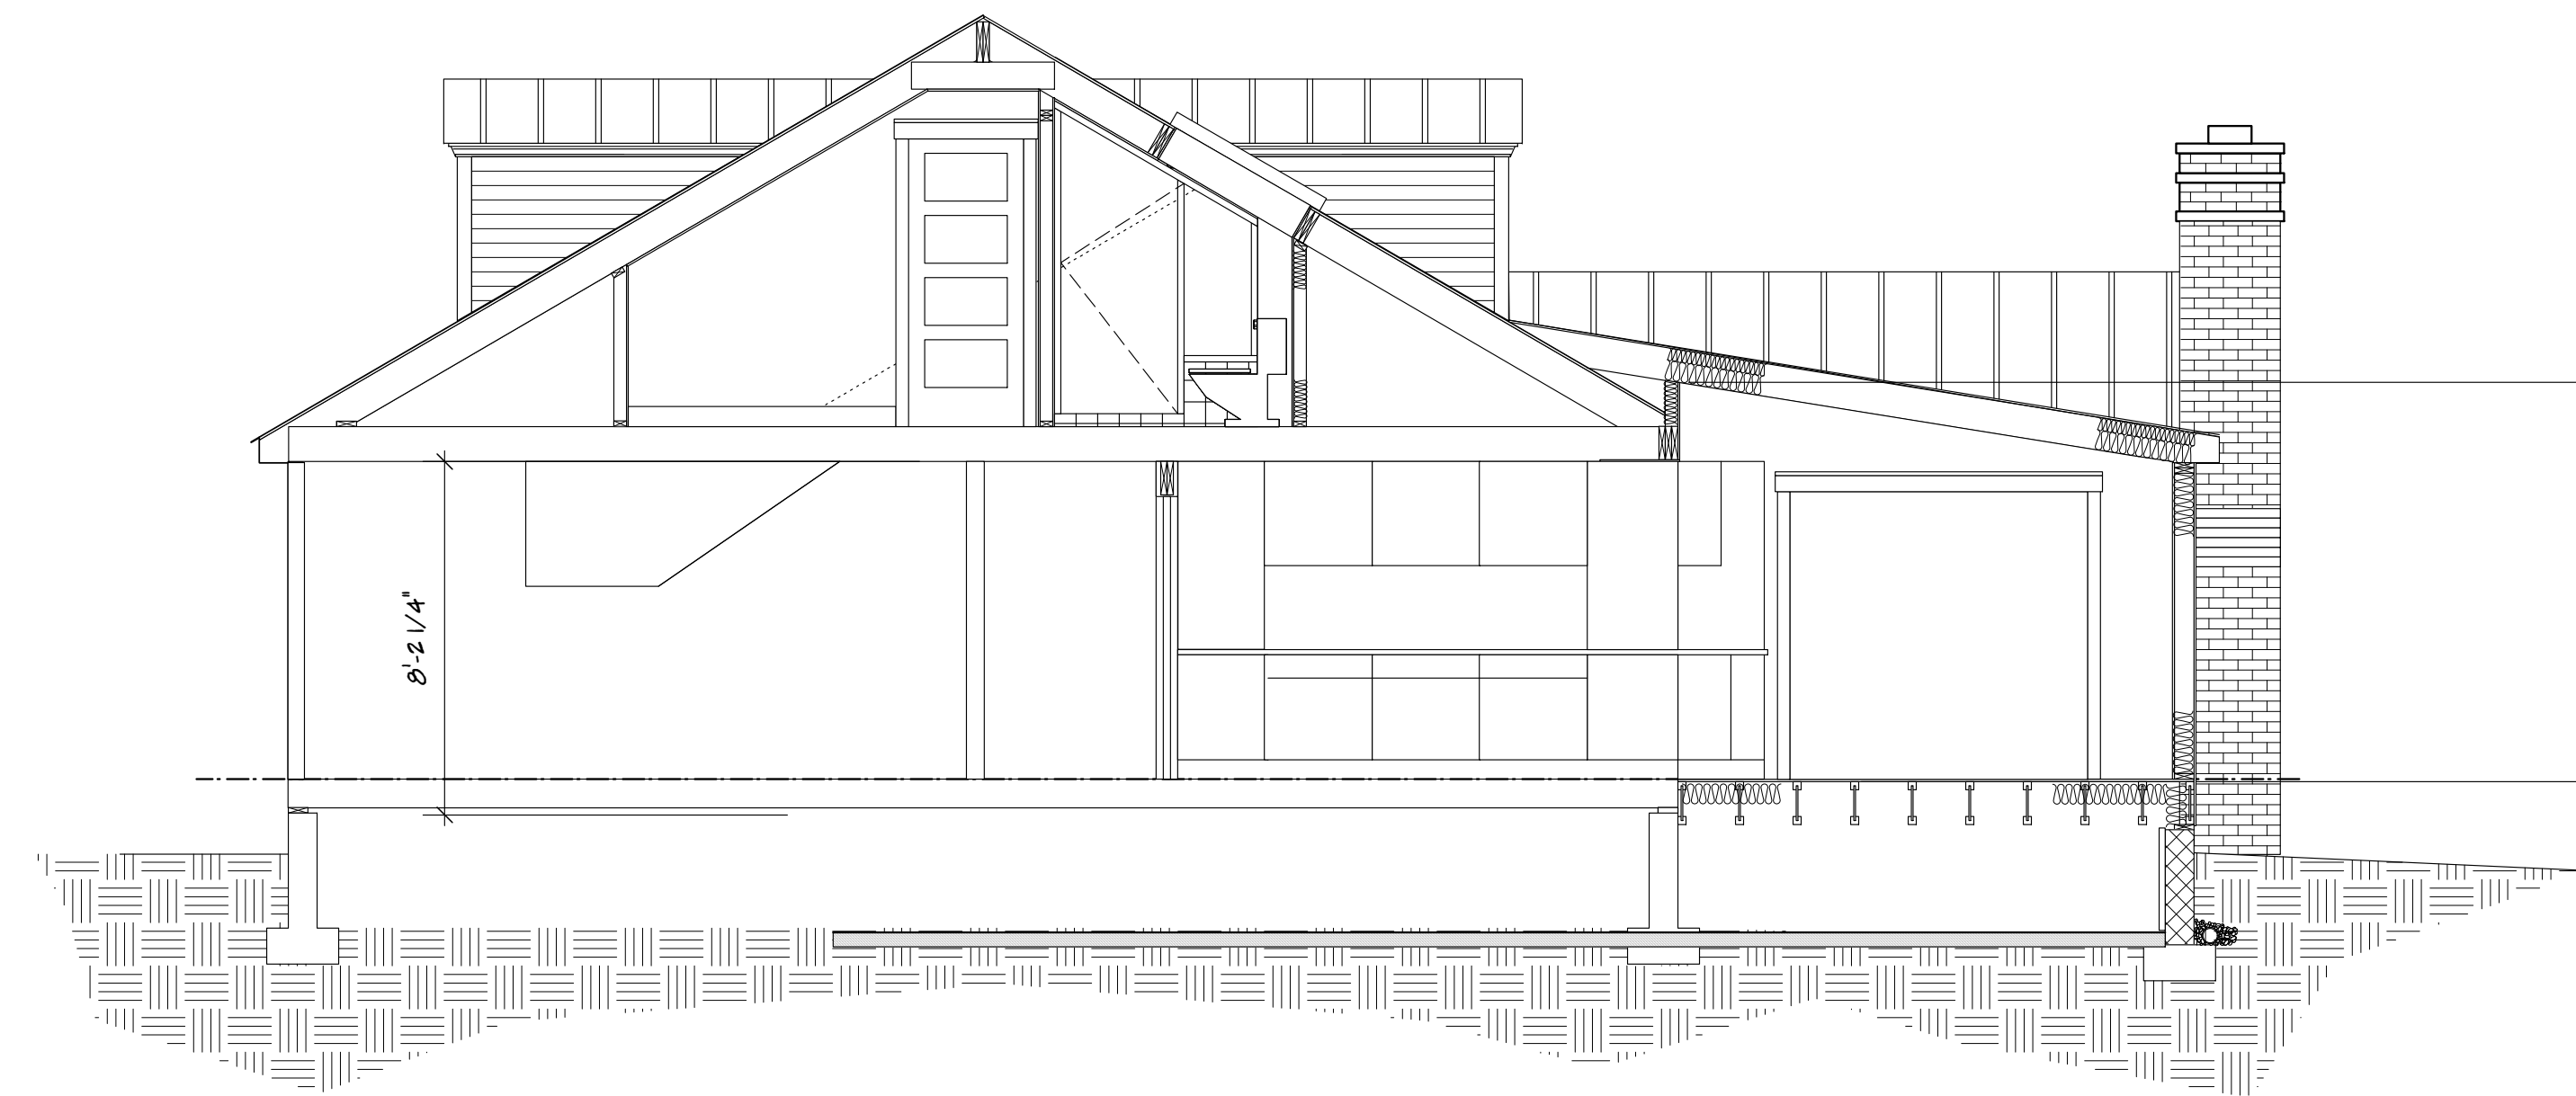

1 SECTION B-B

A2 Scale: 1/4" = 1'-0"

date:  
4/22/2023

revisions:

PROPOSED ADDITION FOR  
 SLATER RESIDENCE  
 2331 ORANGE ROAD  
 PRATTS, VIRGINIA

BUILDING SECTIONS  
 & DETAILS

scale:  
1/4" = 1'-0"

sheet no.

**a.4**

