
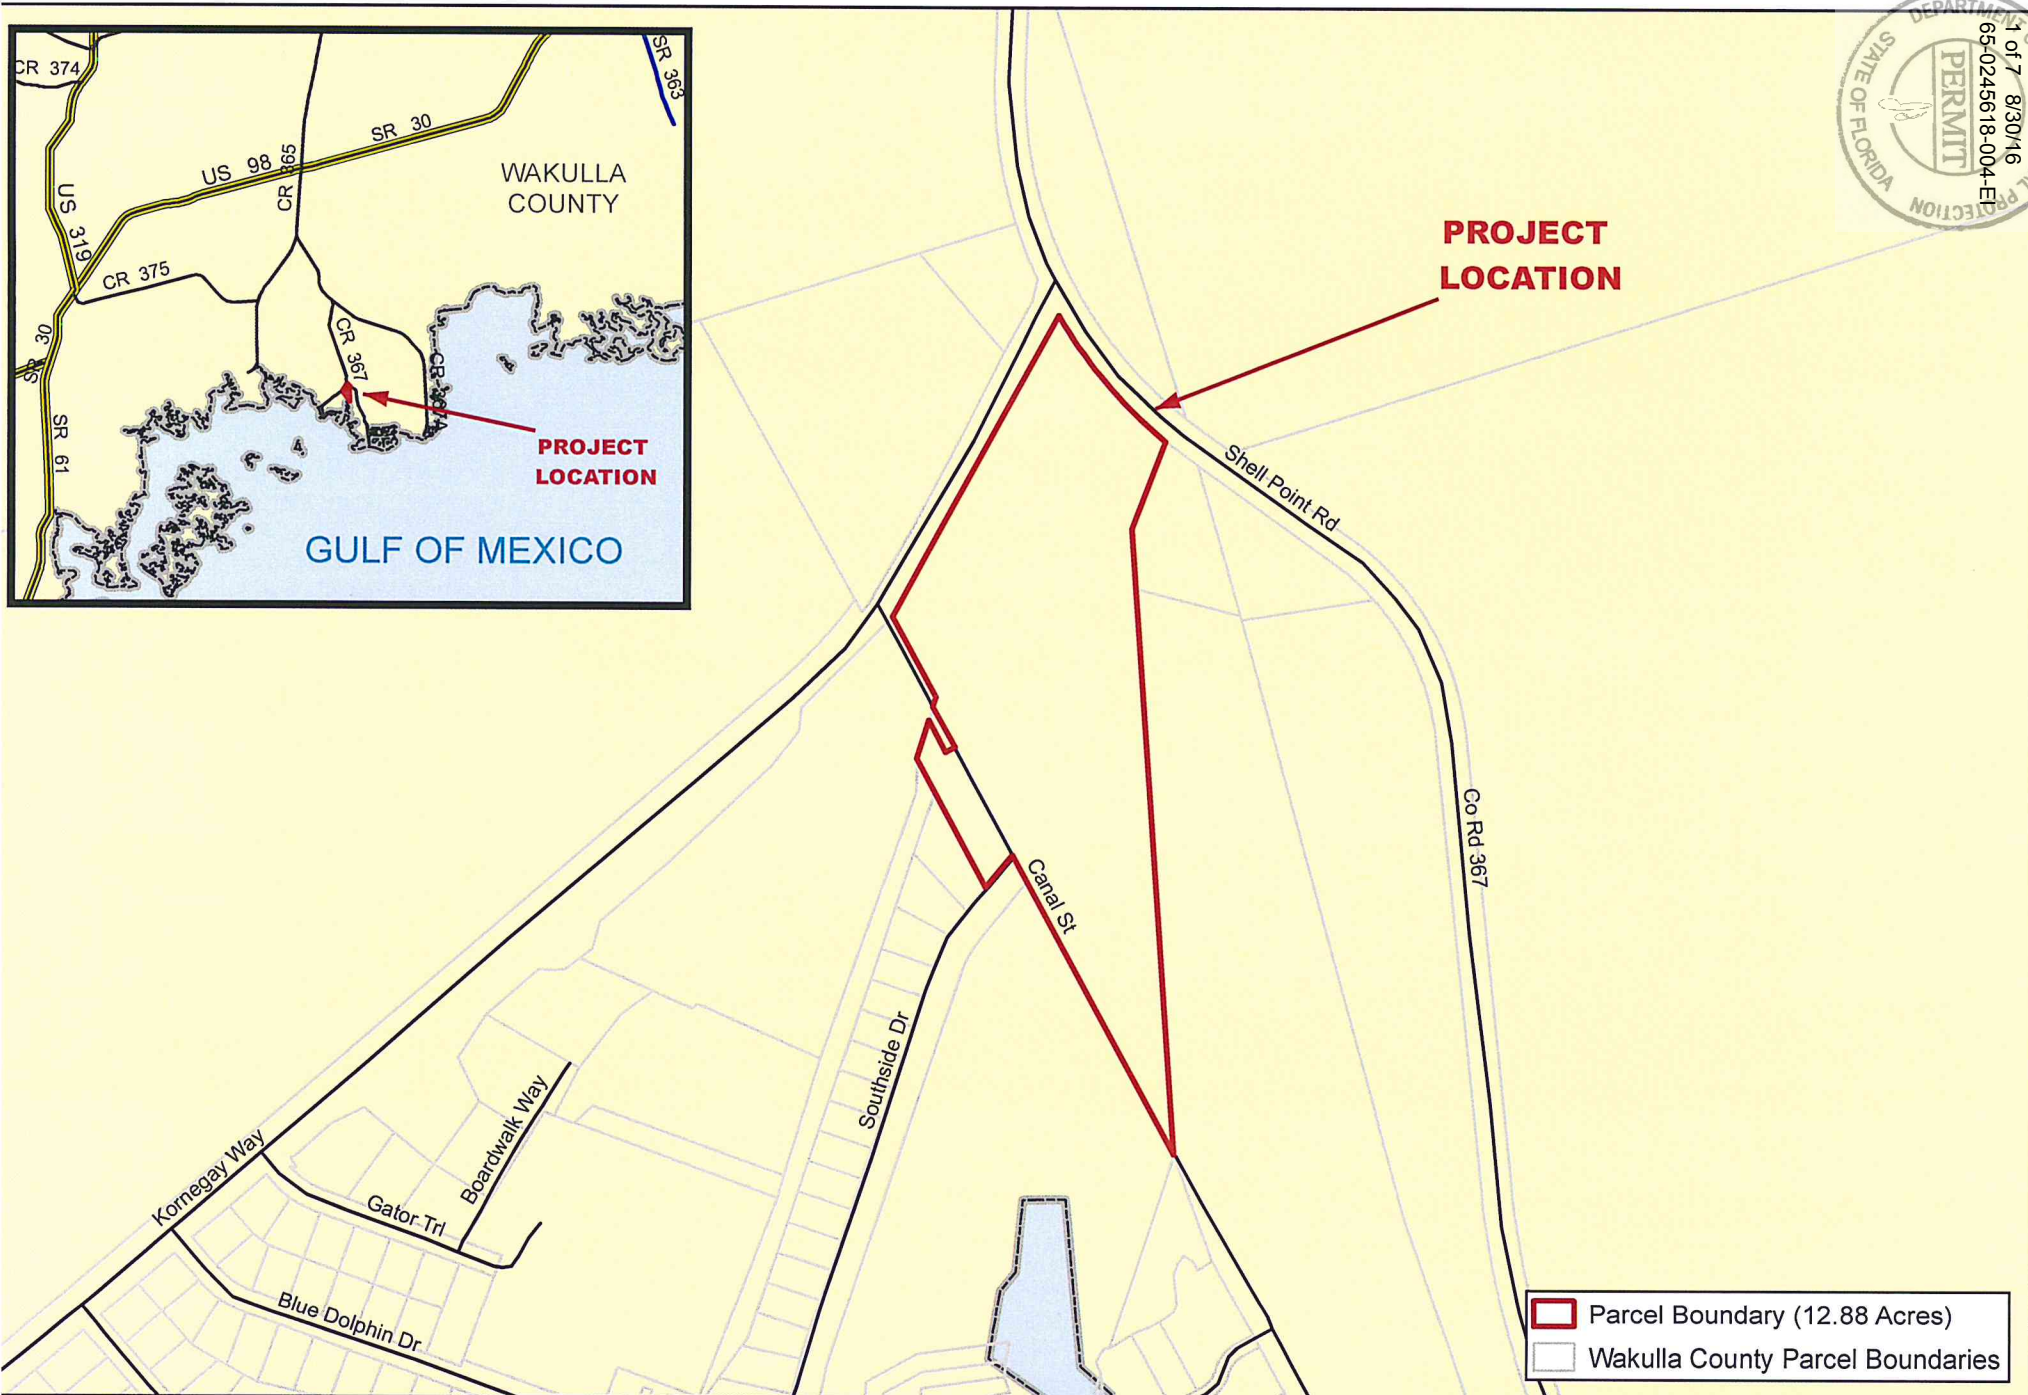


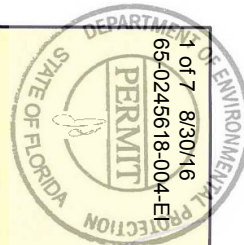

FLORIDA ENVIRONMENTAL AND LAND SERVICES, INC. 221-4 DELTA COURT TALLAHASSEE, FL 32303 850) 385-6255 (850) 385-6355 (FAX)	PROJECT:	TITLE:			Page:
	SEELEY	Figure 1- Location Map			1
WAKULLA COUNTY, FLORIDA	DATE:	BY:	CHECK:	FELSI PROJECT #	Of:
	JUN-06-2016	KE	EP	15-1265	1

0200400800

Feet

N

▲

 DREDGING IN CANAL
TOTAL QUANTITY =
3,750 CU. YDS.

 DREDGING ABOVE
MEAN HIGH WATER
TOTAL QUANTITY =
490 CU. YDS.

SCALE 1" = 50'

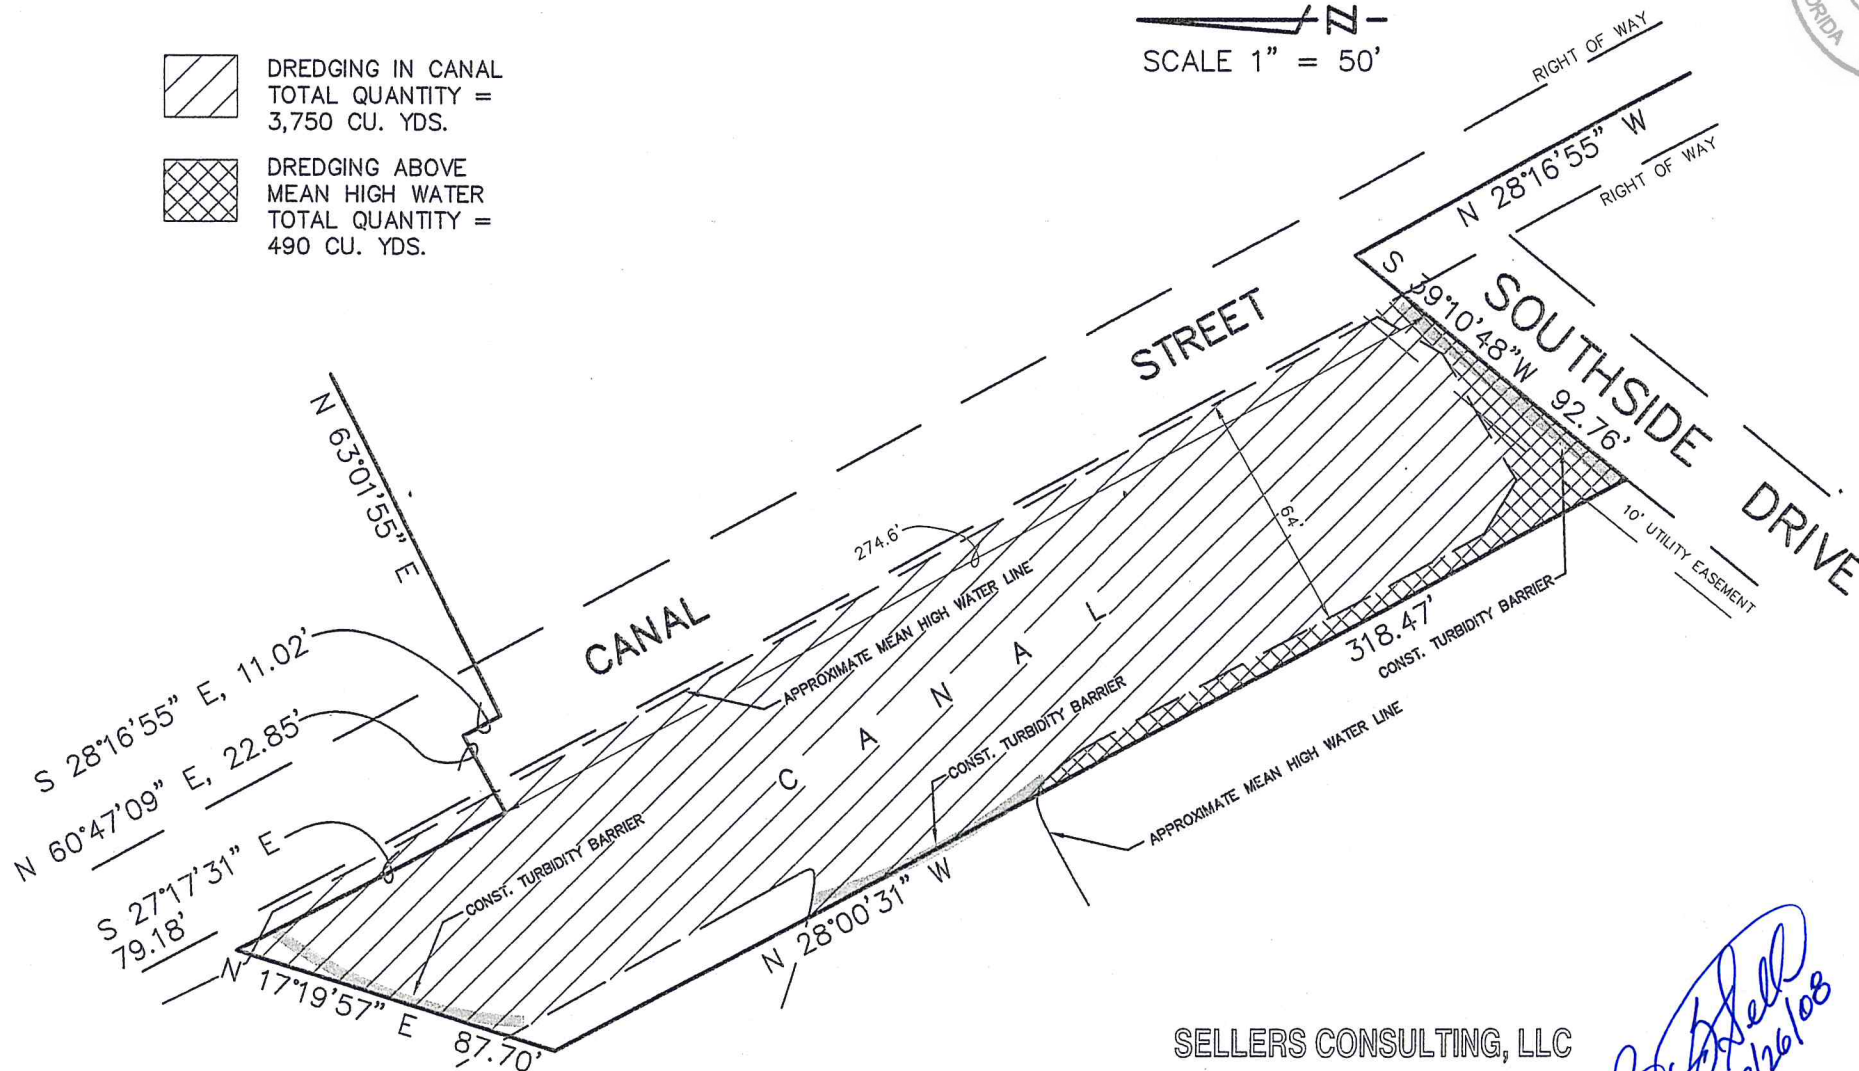


Figure 4

SELLERS CONSULTING, LLC

525 JOHN KNOX ROAD, SUITE D PH: 850 386-7022
TALLAHASSEE, FLORIDA 32303 FAX: 850 386-7029

CIVIL ENGINEERING ENVIRONMENTAL PERMITTING LAND PLANNING
CERTIFICATE OF AUTHORIZATION NUMBER 26955

ROBERT B. SELLERS, P.E. FLA. REG. NO. 53217

Robert B. Sellers
8/26/08

FLORIDA ENVIRONMENTAL
AND
LAND SERVICES, INC.

221-4 Delta Court
TALLAHASSEE, FLORIDA 32303
850-385-6255 (VOICE) 850-385-6355 (FAX)


PROJECT **Oyster Bay**
Permit Modification
Permit # 65-0245618-002DF
Wakulla, Florida

TITLE
Plan View-Canal Dredging

PAGE: 1

DATE 4-16-08 Rev. 8-11-08	BY: RBS	CHK:	PROJ: 04-0325
------------------------------	---------	------	---------------

OF: 4

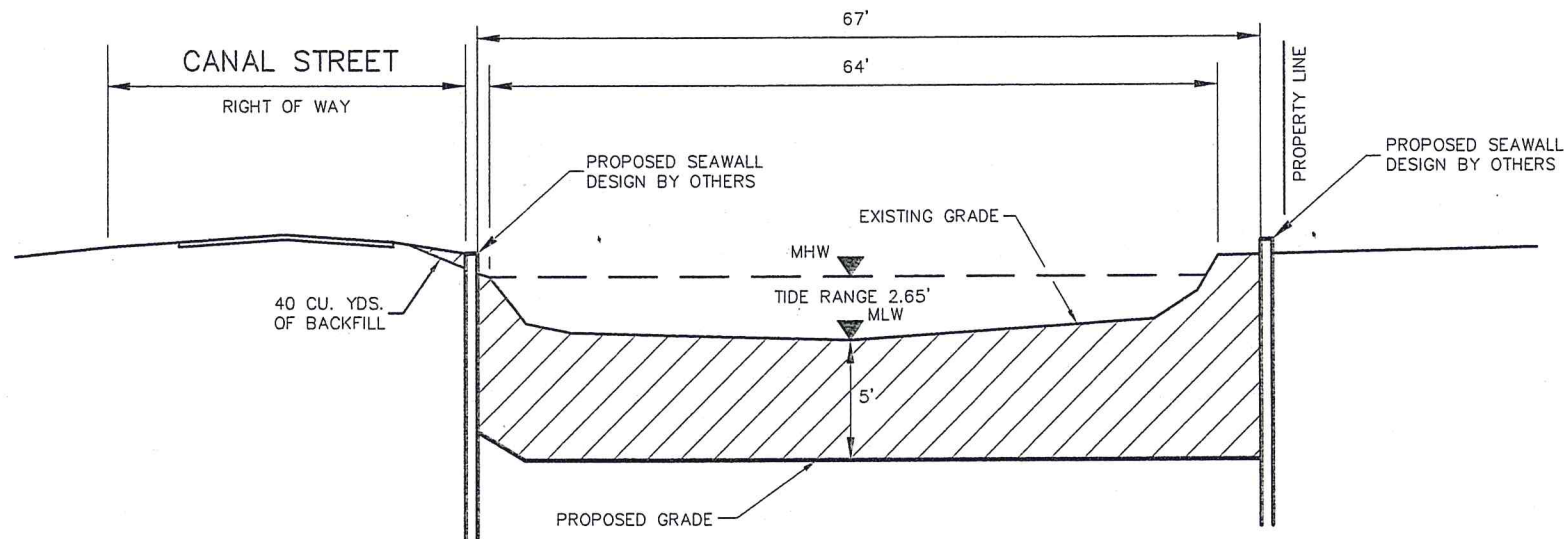

 AREA TO BE DREDGED
TOTAL QUANTITY =
4,240 CU. YDS. (INCLUDES
AREA ABOVE & BELOW MHW)

SELLERS CONSULTING, LLC

525 JOHN KNOX ROAD, SUITE D PH: 850 386-7022
TALLAHASSEE, FLORIDA 32303 FAX: 850 386-7029

CIVIL ENGINEERING ENVIRONMENTAL PERMITTING LAND PLANNING
CERTIFICATE OF AUTHORIZATION NUMBER 20855

ROBERT B. SELLERS, P.E. FLA. REG. NO. 53217

Robert B. Sellers
8/26/08

Figure 5

**FLORIDA ENVIRONMENTAL
AND
LAND SERVICES, INC.**


221-4 Delta Court
TALLAHASSEE, FLORIDA 32303
850-385-6255 (VOICE) 850-385-6355 (FAX)

PROJECT **Oyster Bay
Permit Modification
Permit # 65-0245618-002DF
Wakulla, Florida**

TITLE **Canal Dredging-Cross Section**

DATE 4-16-08 Rev. 8-11-08 BY: RBS CHK: PROJ: 04-0325

PAGE: 2
OF: 4

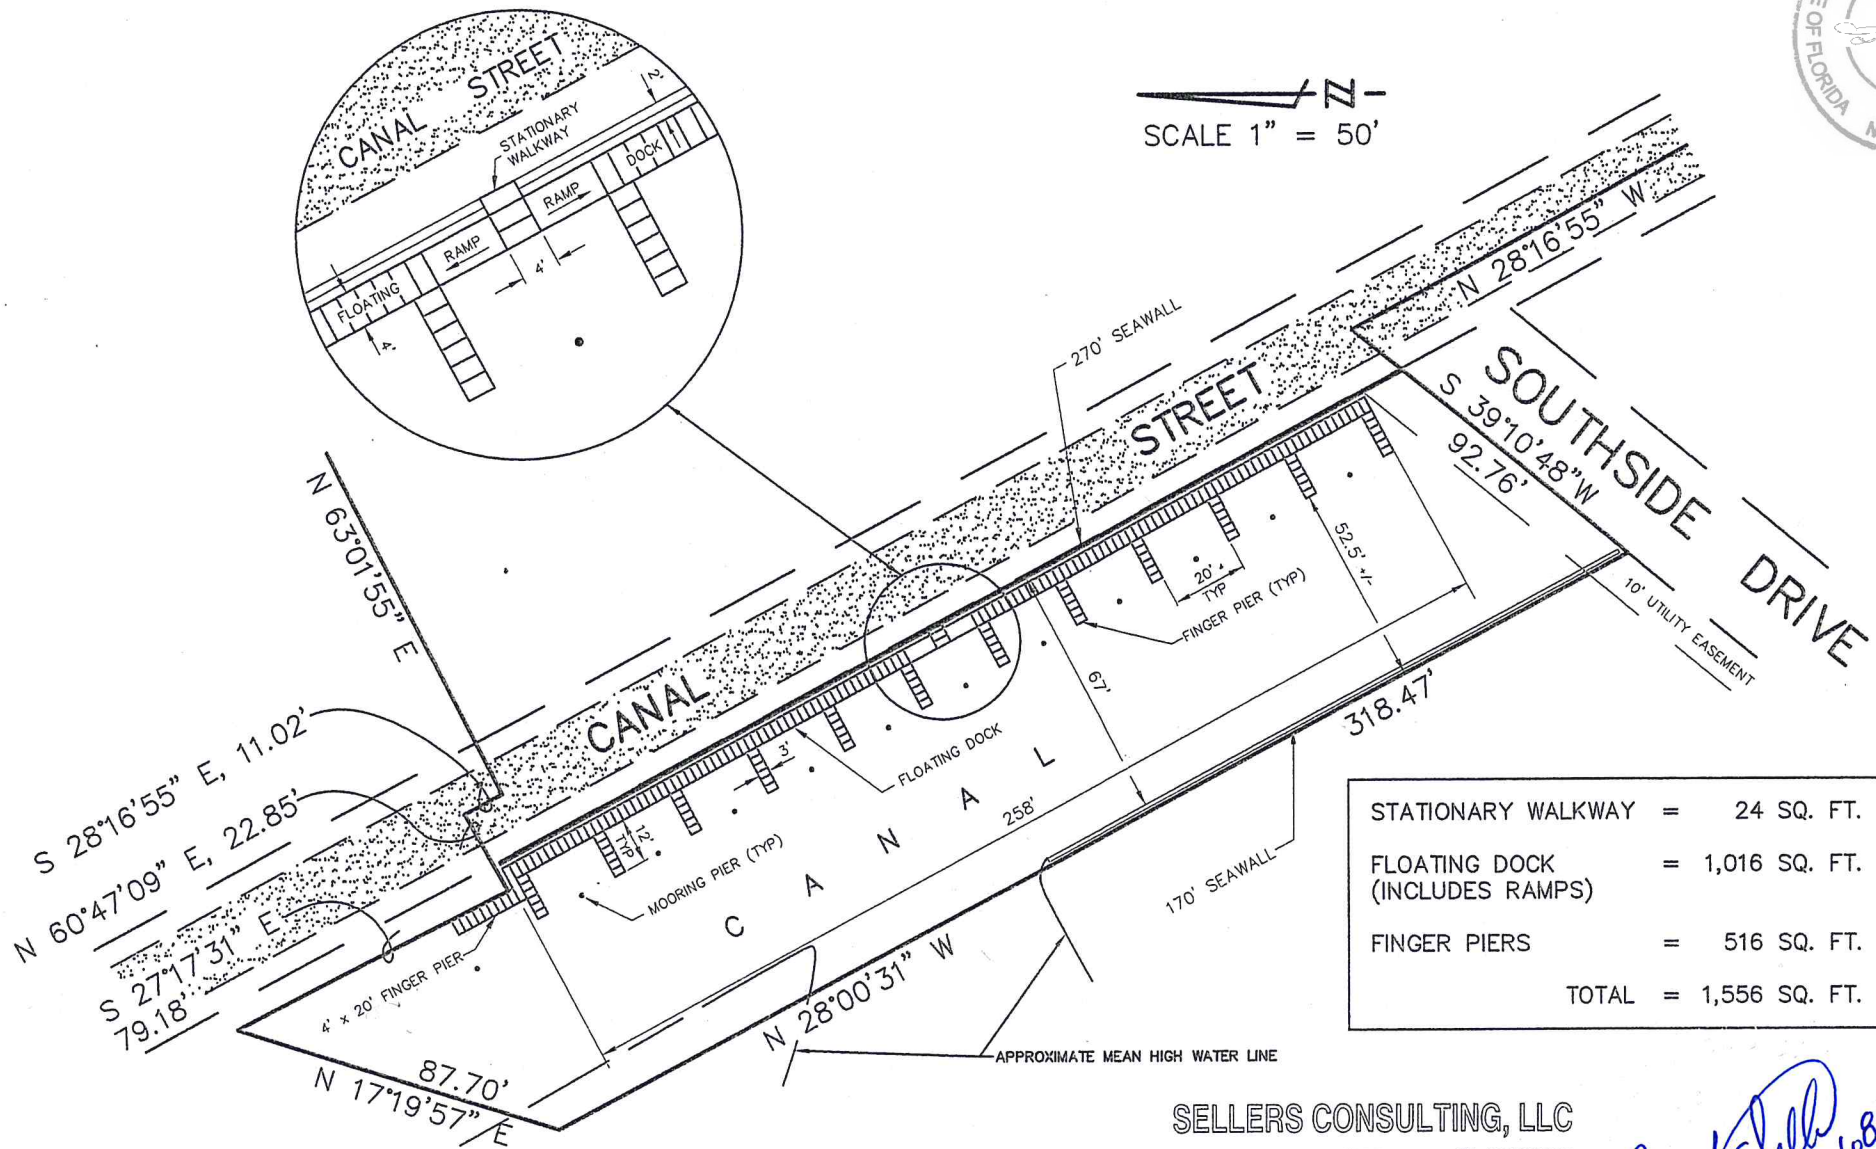

STATIONARY WALKWAY	=	24 SQ. FT.
FLOATING DOCK (INCLUDES RAMPS)	=	1,016 SQ. FT.
FINGER PIERS	=	516 SQ. FT.
TOTAL	=	1,556 SQ. FT.

NOTE: PROPOSED SEAWALL, FLOATING DOCK, FINGER PIERS AND STATIONARY WALKWAY ARE TO BE DESIGNED BY OTHERS

SELLERS CONSULTING, LLC

525 JOHN KNOX ROAD, SUITE D PH: 850 386-7022
TALLAHASSEE, FLORIDA 32303 FAX: 850 386-7029

CIVIL ENGINEERING ENVIRONMENTAL PERMITTING LAND PLANNING
CERTIFICATE OF AUTHORIZATION NUMBER 26655

ROBERT B. SELLERS, P.E. FLA. REG. NO. 53217

Robert B. Sellers
8/26/08

Figure 6

FLORIDA ENVIRONMENTAL
AND
LAND SERVICES, INC.

221-4 Delta Court
TALLAHASSEE, FLORIDA 32303
850-385-6255 (VOICE) 850-385-6355 (FAX)

PROJECT

Oyster Bay
Permit Modification
Permit # 65-0245618-002DF
Wakulla, Florida

TITLE

Plan View-Docks

PAGE:

3

DATE 4-16-08
Rev. 8-11-08

BY: RBS


CHK:

PROJ: 04-0325

OF: 4



NOTE: DESIGN OF WALKWAY, DOCK AND PIERS BY OTHERS.

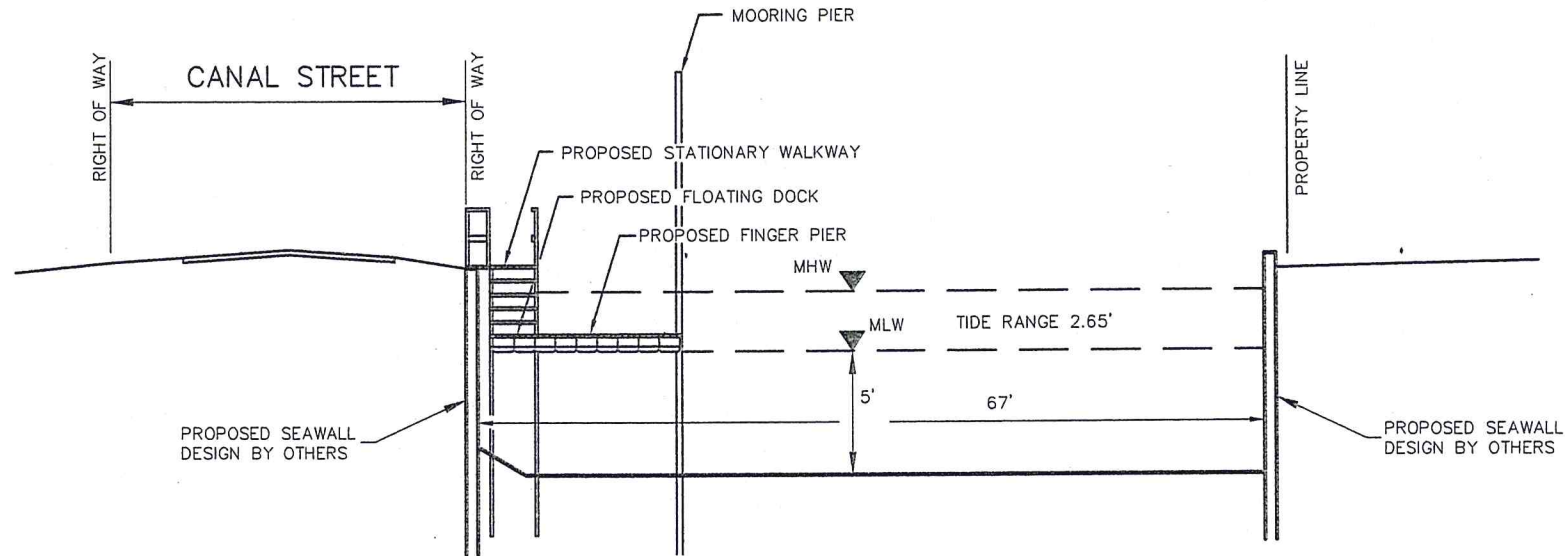

N.T.S.

Figure 7

SELLERS CONSULTING, LLC

525 JOHN KNOX ROAD, SUITE D PH: 850 386-7022
TALLAHASSEE, FLORIDA 32303 FAX: 850 386-7029

CIVIL ENGINEERING ENVIRONMENTAL PERMITTING LAND PLANNING
CERTIFICATE OF AUTHORIZATION NUMBER 26855

ROBERT B. SELLERS, P.E. FLA. REG. NO. 53217

Robert B. Sellers
8/26/08

**FLORIDA ENVIRONMENTAL
AND
LAND SERVICES, INC.**

221-4 Delta Court
TALLAHASSEE, FLORIDA 32303
850-385-6255 (VOICE) 850-385-6355 (FAX)

PROJECT

**Oyster Bay
Permit Modification
Permit # 65-0245618-002DF
Wakulla, Florida**

TITLE

Dock-Cross Section

PAGE:

4

DATE 4-16-08
Rev. 8-11-08

BY: RBS

CHK:

PROJ: 04-0525

OF: 4



6 of 7 8/30/16
65-0245618-004-ET-1
US 12:34P
EVA Peppers

0000000000

P.13

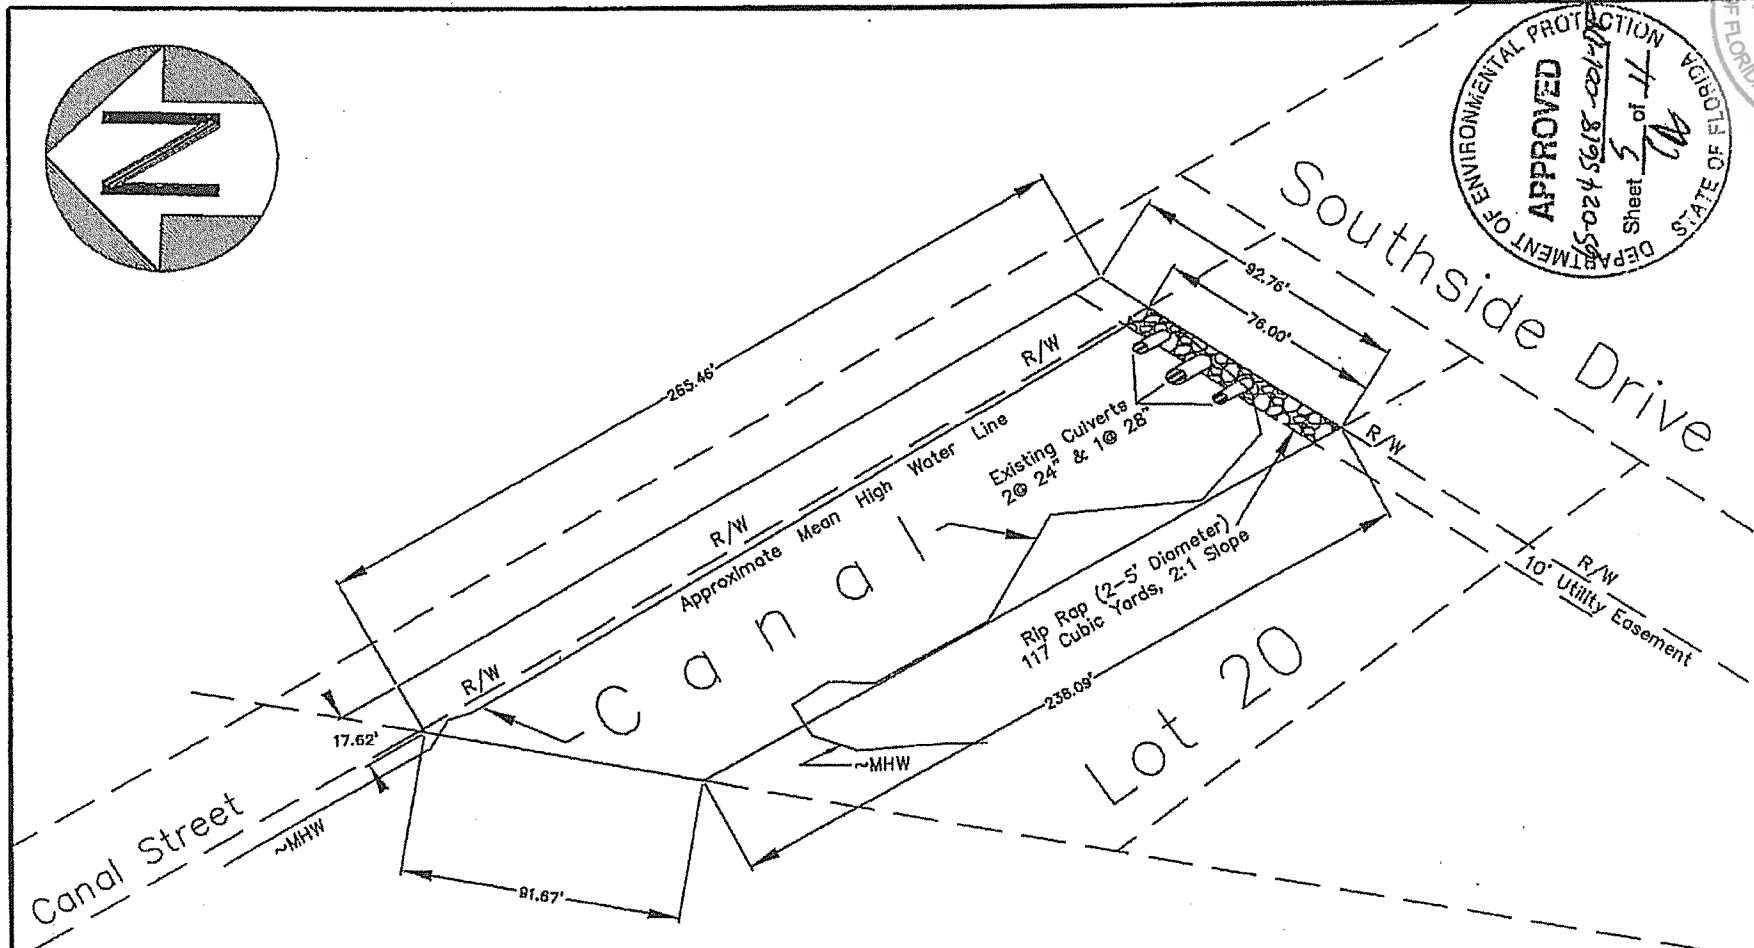
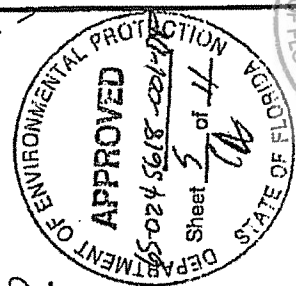


Figure 8

FLORIDA ENVIRONMENTAL
AND
LAND SERVICES, INC.
285 PINWOOD DRIVE
TALLAHASSEE, FLORIDA 32303
850-385-6255 (VOICE) 850-385-6355 (FAX)

PROJECT
**Oyster Bay
Canal Street
Wakulla, Florida**

DAVID H. MELVIN, INC.
Consulting Engineers
4428 LAFAYETTE STREET
MARIANNA, FLORIDA 32447
(850) 482-3018
2831 KERRY FOREST PKWY, STE 103
TALLAHASSEE, FLORIDA 32309
(850) 671-7221
3003 S. HIGHWAY 77, STE. B
LYNN HAVEN, FLORIDA 32444
(850) 248-9111
S.B. INTERNATIONAL

O. SEAN MARTIN, PE
[Signature]
1/11/2006
FLORIDA REG. #53939

Applicant: Charles Seely
File: 20052601 NW-SWA
Date: 27 February 2006
Page 1 of 8

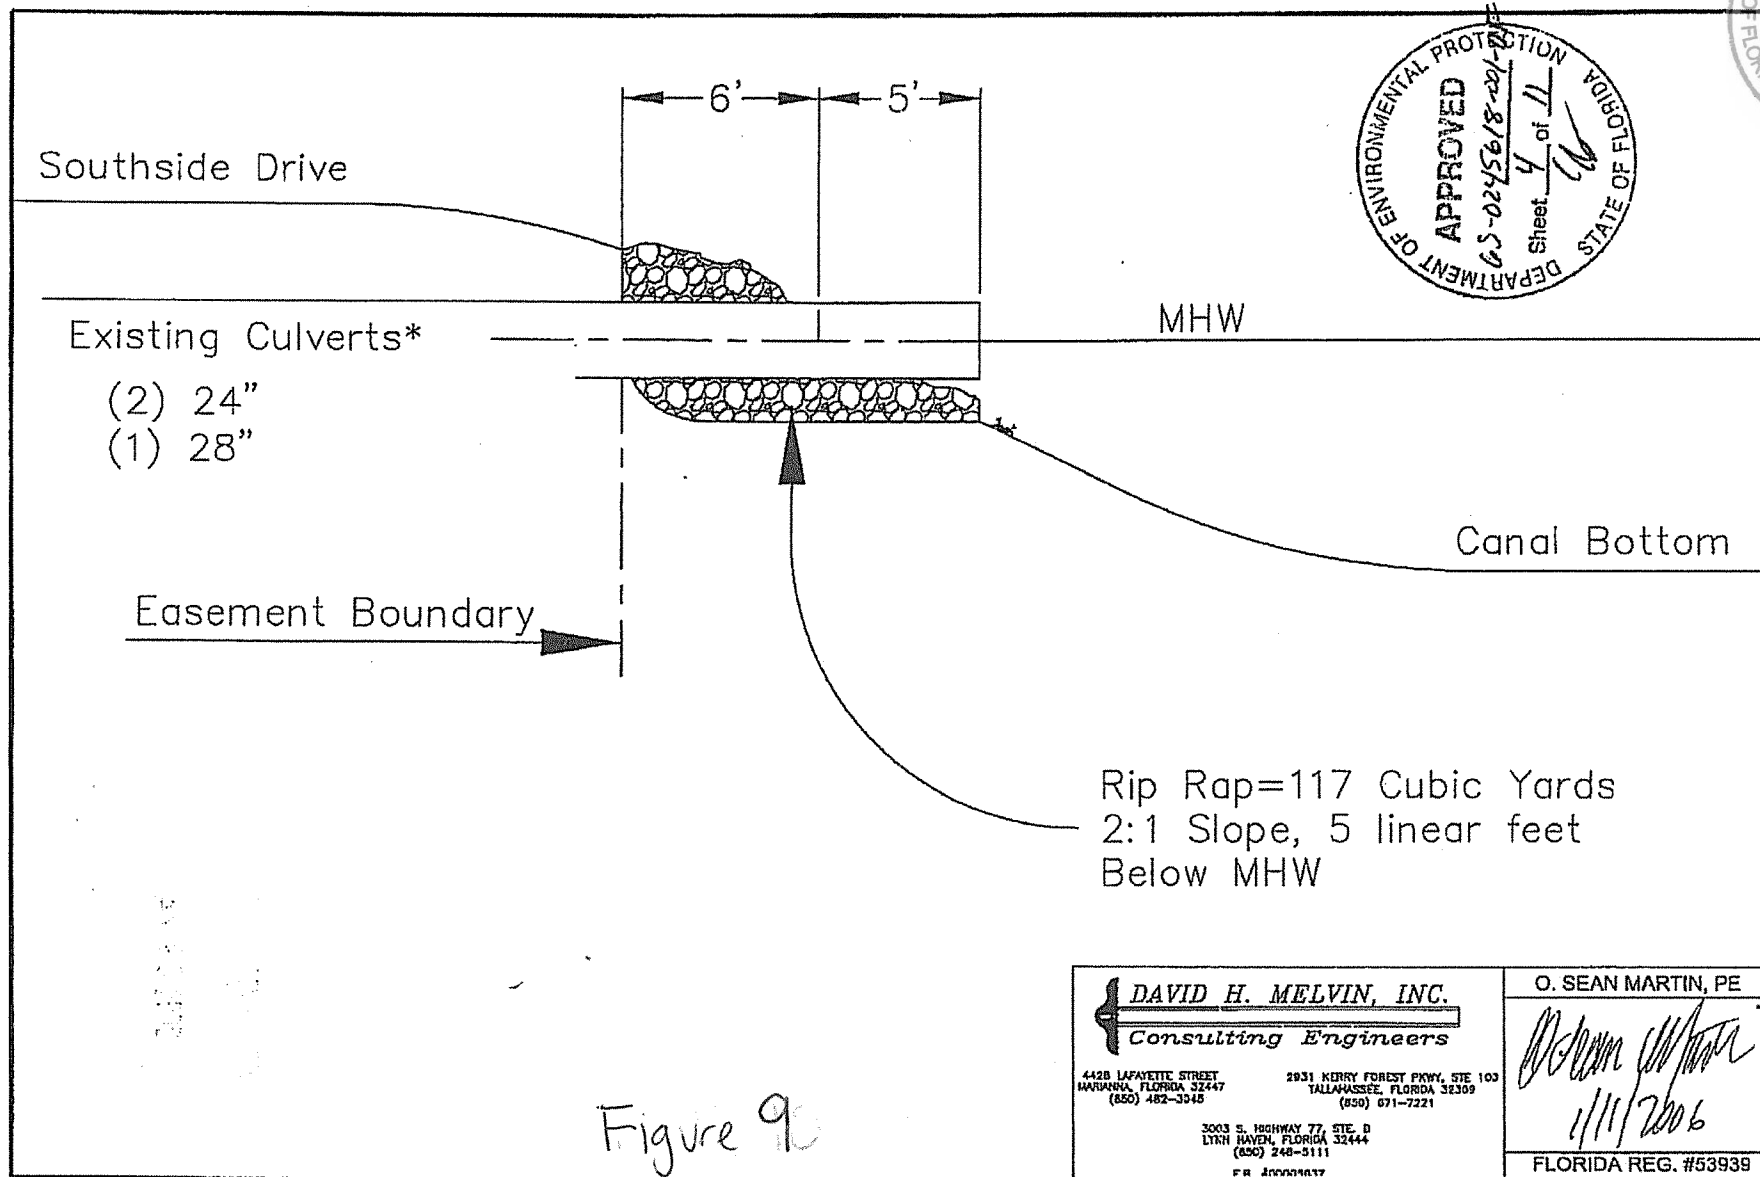
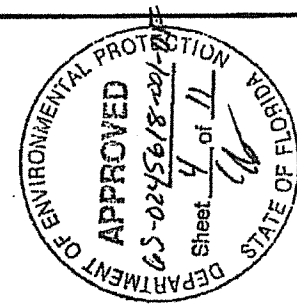


Figure 90

DAVID H. MELVIN, INC.
Consulting Engineers

4428 LAFAYETTE STREET
TALLAHASSEE, FLORIDA 32303
(850) 482-3045

2931 KERRY FOREST PKWY, STE 103
TALLAHASSEE, FLORIDA 32309
(850) 671-7221

3003 S. HIGHWAY 77, STE. D
LYNN HAVEN, FLORIDA 32444
(850) 248-5111

PR 0000000000

O. SEAN MARTIN, PE

[Signature]

1/11/2006

FLORIDA REG. #53939

**FLORIDA ENVIRONMENTAL
AND
LAND SERVICES, INC.**
285 PINEWOOD DRIVE
TALLAHASSEE, FLORIDA 32303
850-385-6255 (VOICE) 850-385-6355 (FAX)

PROJECT **Oyster Bay
Canal Street
Wakulla, Florida**

Applicant: Charles Seely
File: 20052601 NW-SWA
Date: 27 February 2006
Page 4 of 8

65-02456181004-EB1 06 12:33p Elva Peppers 8503856355 P. 18