


TERREINPLAN ERF 607: ISANDO X 5
SKAAL 1:500

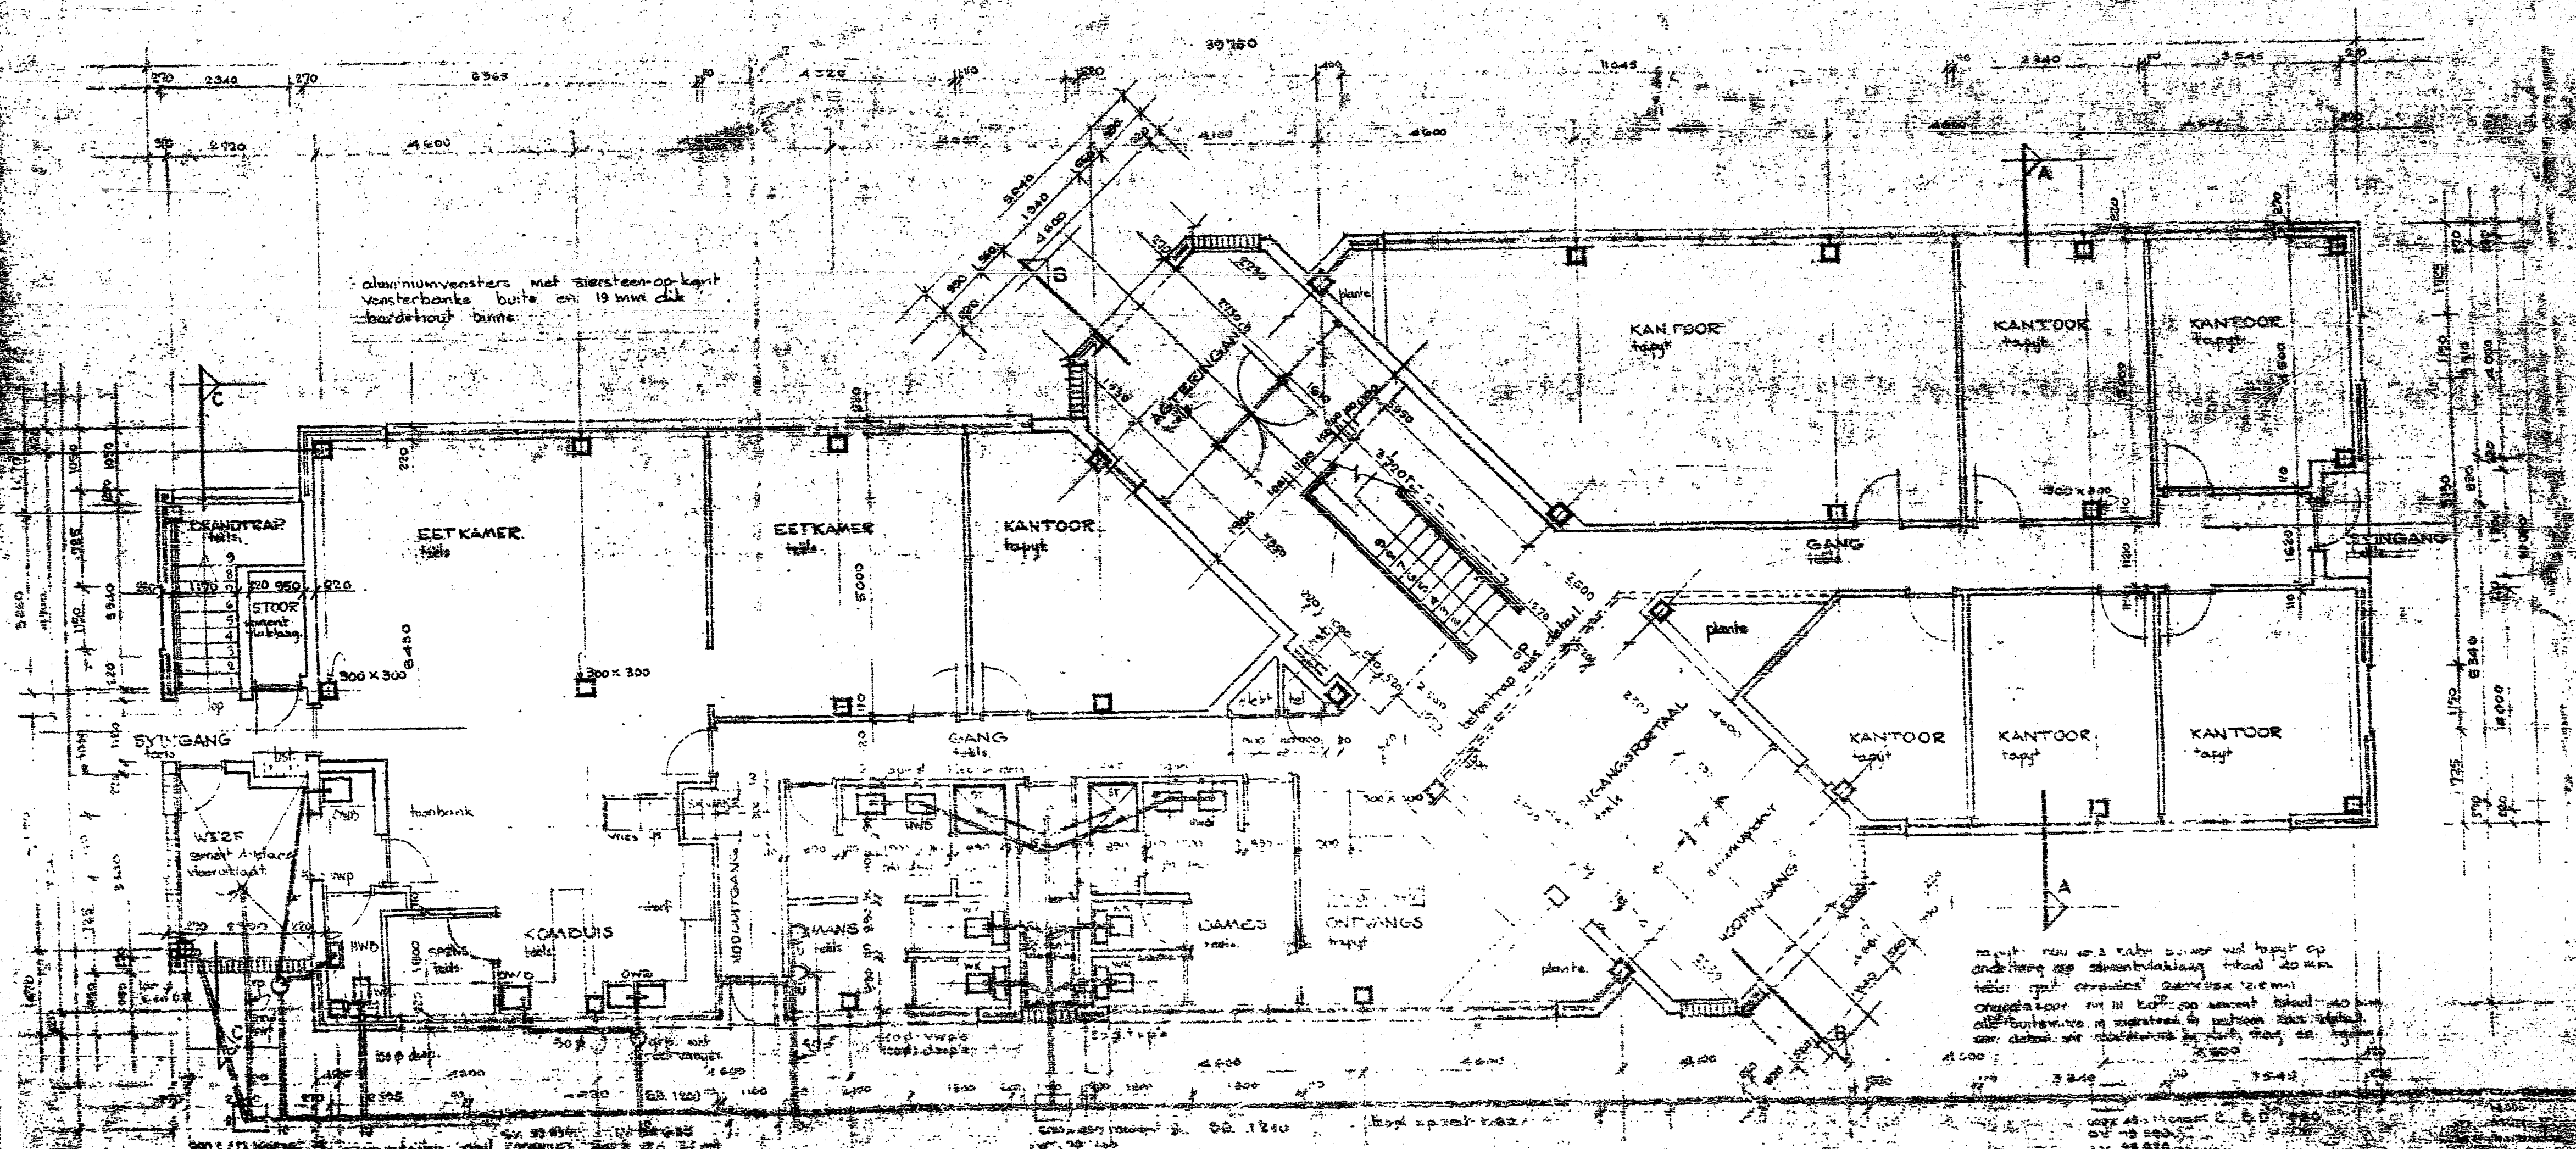

GRONDFLAN

Handwritten notes and a circular stamp are present in this section. The stamp contains the text: 'STAALEN HOUT' and '1987-07-28'.

STAALEN HOUT
KEMPTONPARK
ERF 607
JURGENSENSTRAAT
ISANDO X 5

Handwritten notes and a circular stamp are present in this section. The stamp contains the text: 'STAALEN HOUT' and '1987-07-28'.

VOORGESTELDE KANTOORGEBOU
TERREINPLAN - GRONDFLAN - RIOLERING

Handwritten notes in Dutch, likely describing the building's features and construction details.

RIOLERING ALLEEN