

NORTH CAROLINA
GUILFORD COUNTY

Robert P. Guarino, being duly sworn, deposes and says that the plat or map herein is in all respects correct and was prepared from actual survey made by him on the 3rd day of November, 1952; that the subdivision or development or a portion thereof is not within the corporate limits of the City of High Point or within a mile thereof, that said map or plat has not been submitted to the City Council of the City of High Point and approved by it.

This the 3rd day of November, 1952
Robert P. Guarino
Licensed Engineer

Subscribed and sworn to before me this 5 day of November, 1952
Lee J. Young
Notary Public

My commission expires: 3/24/1954

NORTH CAROLINA - GUILFORD COUNTY
The foregoing Certificate of Lee J. Young, Notary Public for Guilford County, is in due form and correct. Let the said map or plat and the evidences be recorded.


This the 12 day of Nov., 1952
Margaret Woodson Hest
Clerk Superior Court

Filed for registration on the NOV 12 1952 day of Nov.
1952, at 9:43 o'clock AM, and duly recorded in the Office of Register of Deeds of Guilford County, N. C. in Book No. 20, Page 45 Etc.

J. H. McADDO
Register of Deeds
J. B. Carpenter
Asst. Register of Deeds

From 20 P 45

Mag. North

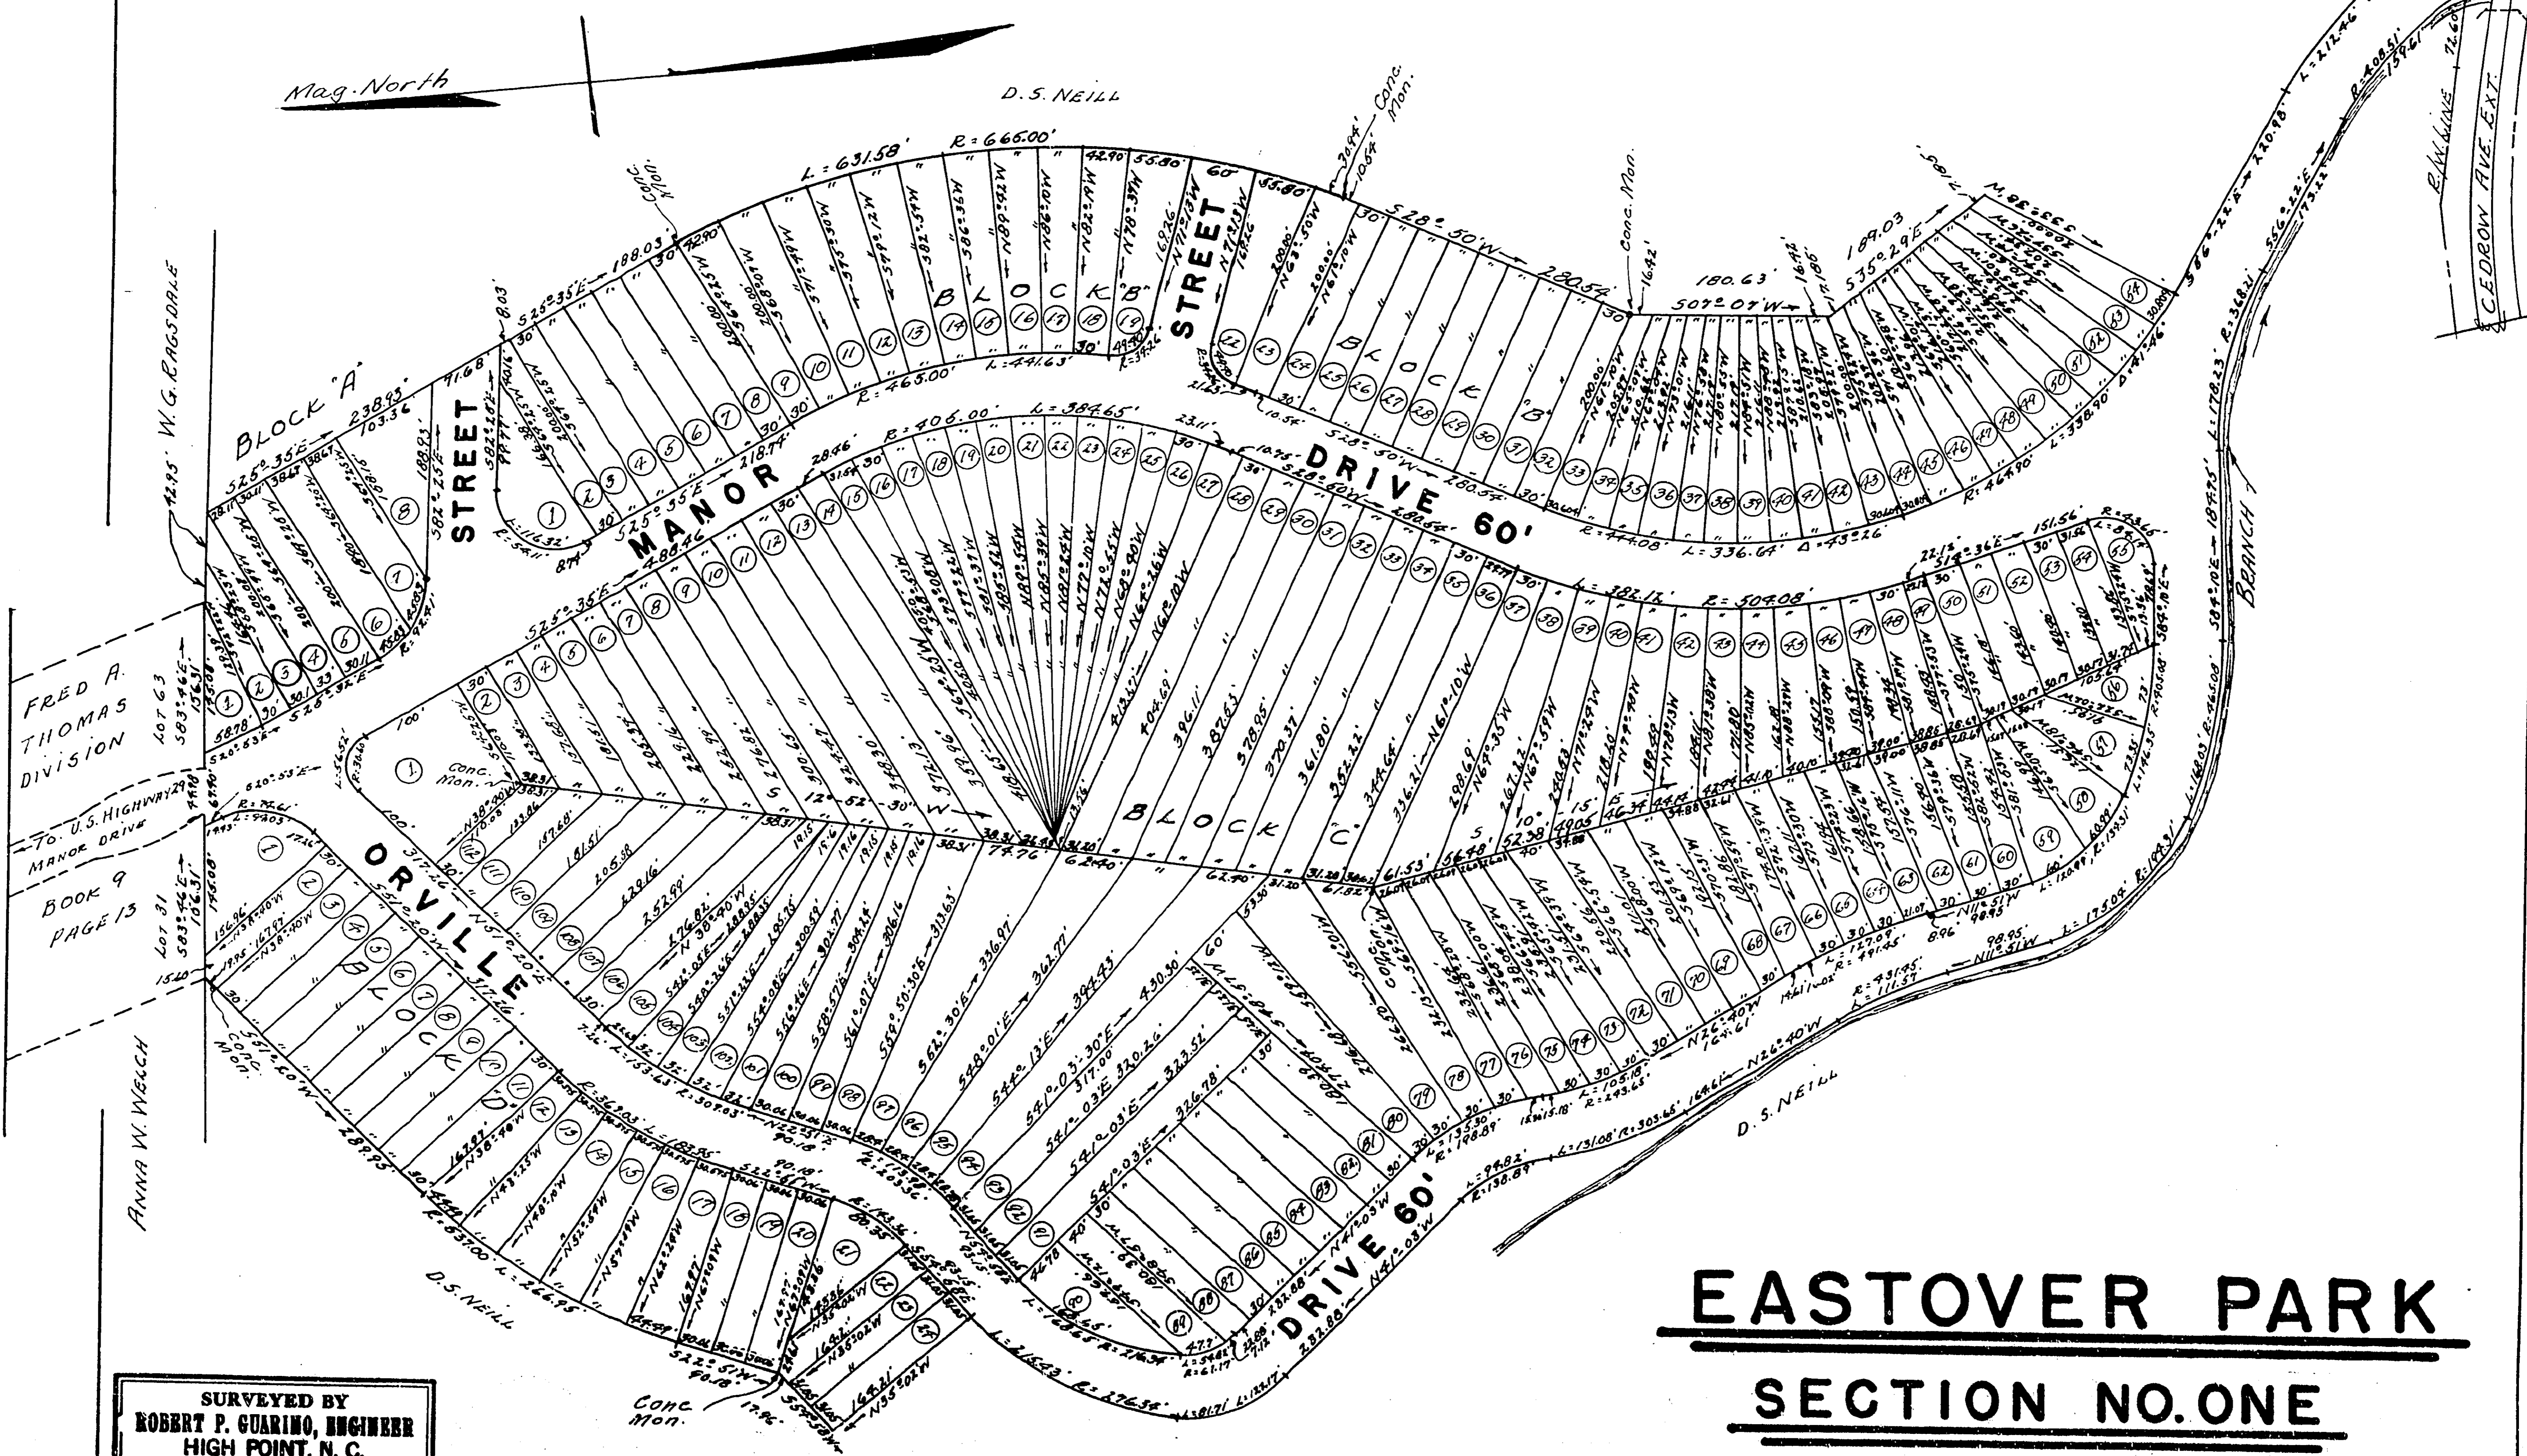

SURVEYED BY
ROBERT P. GUARINO, ENGINEER
HIGH POINT, N. C.
Date: 11/3/52 Scale: 1"=100'
Job No. 2358

EASTOVER PARK
SECTION NO. ONE
NEAR HIGH POINT, N. C.

EASTOVER PARK
SEC # 1

20-45

RESTR 1458-166

