

BK

10/19/89  
390

Public, Oct 11<sup>th</sup> day of October, 1889  
A. D. Martin, Notary Public,  
Treas for & Land No. 17<sup>th</sup> 1891  
W. M. Anderson clerk  
By R. D. West D.C.



This plat is to represent the lots, streets and alleys at Newton according to the subdivision of a part of the west half of the North East quarter, Section 27 Township No. 14, north of Range No. 4, East. This plat is to be placed on file in the County Clerk's Office at Jonesboro Craighead Co. Ark.



W 1/2 NE  
27-14-4

D Howard  
Elizabeth H Howard  
Emma Howard  
Emma A. Howard, as widow of John S. Howard deceased and Executor of his last will & Testament.

Personally appeared before William Randolph Mayor of the City of Huntington, Huntington County, Ind. D Howard & Elizabeth H Howard and acknowledged the execution of the foregoing plat.  
William Randolph Mayor



1 1/2  
1 1/4  
2 5/8

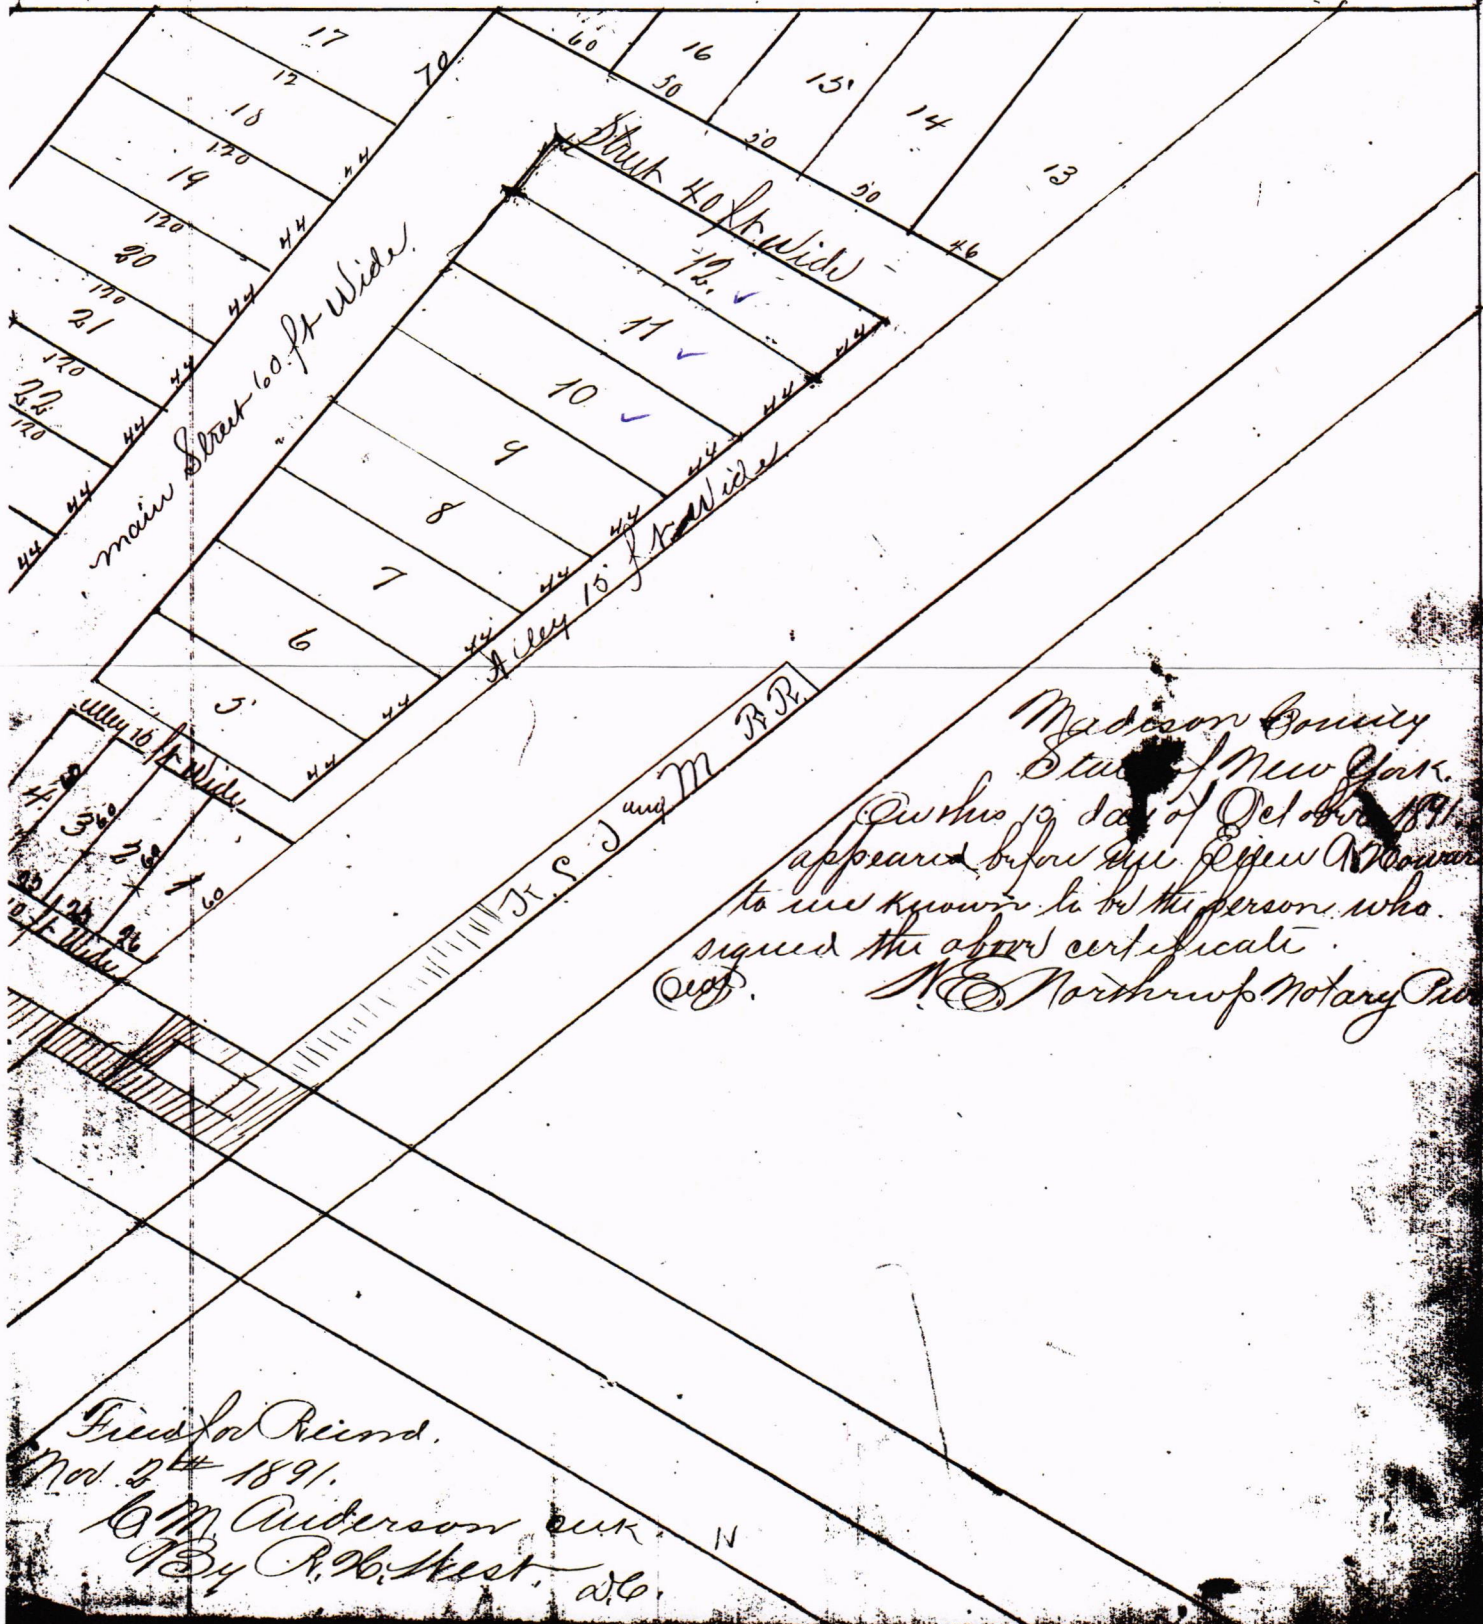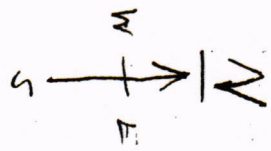

Madison County  
State of New York  
On this 19 day of October 1891  
appeared before me J. E. W. [Name]  
to me known to be the person who  
signed the above certificate  
[Signature] N.E. Northrup Notary Public

Filed for Record.  
Nov 24 1891.  
G. M. Anderson clk.  
184 R. B. West, etc.