


Survey
240 & 260 N. Jeff Davis

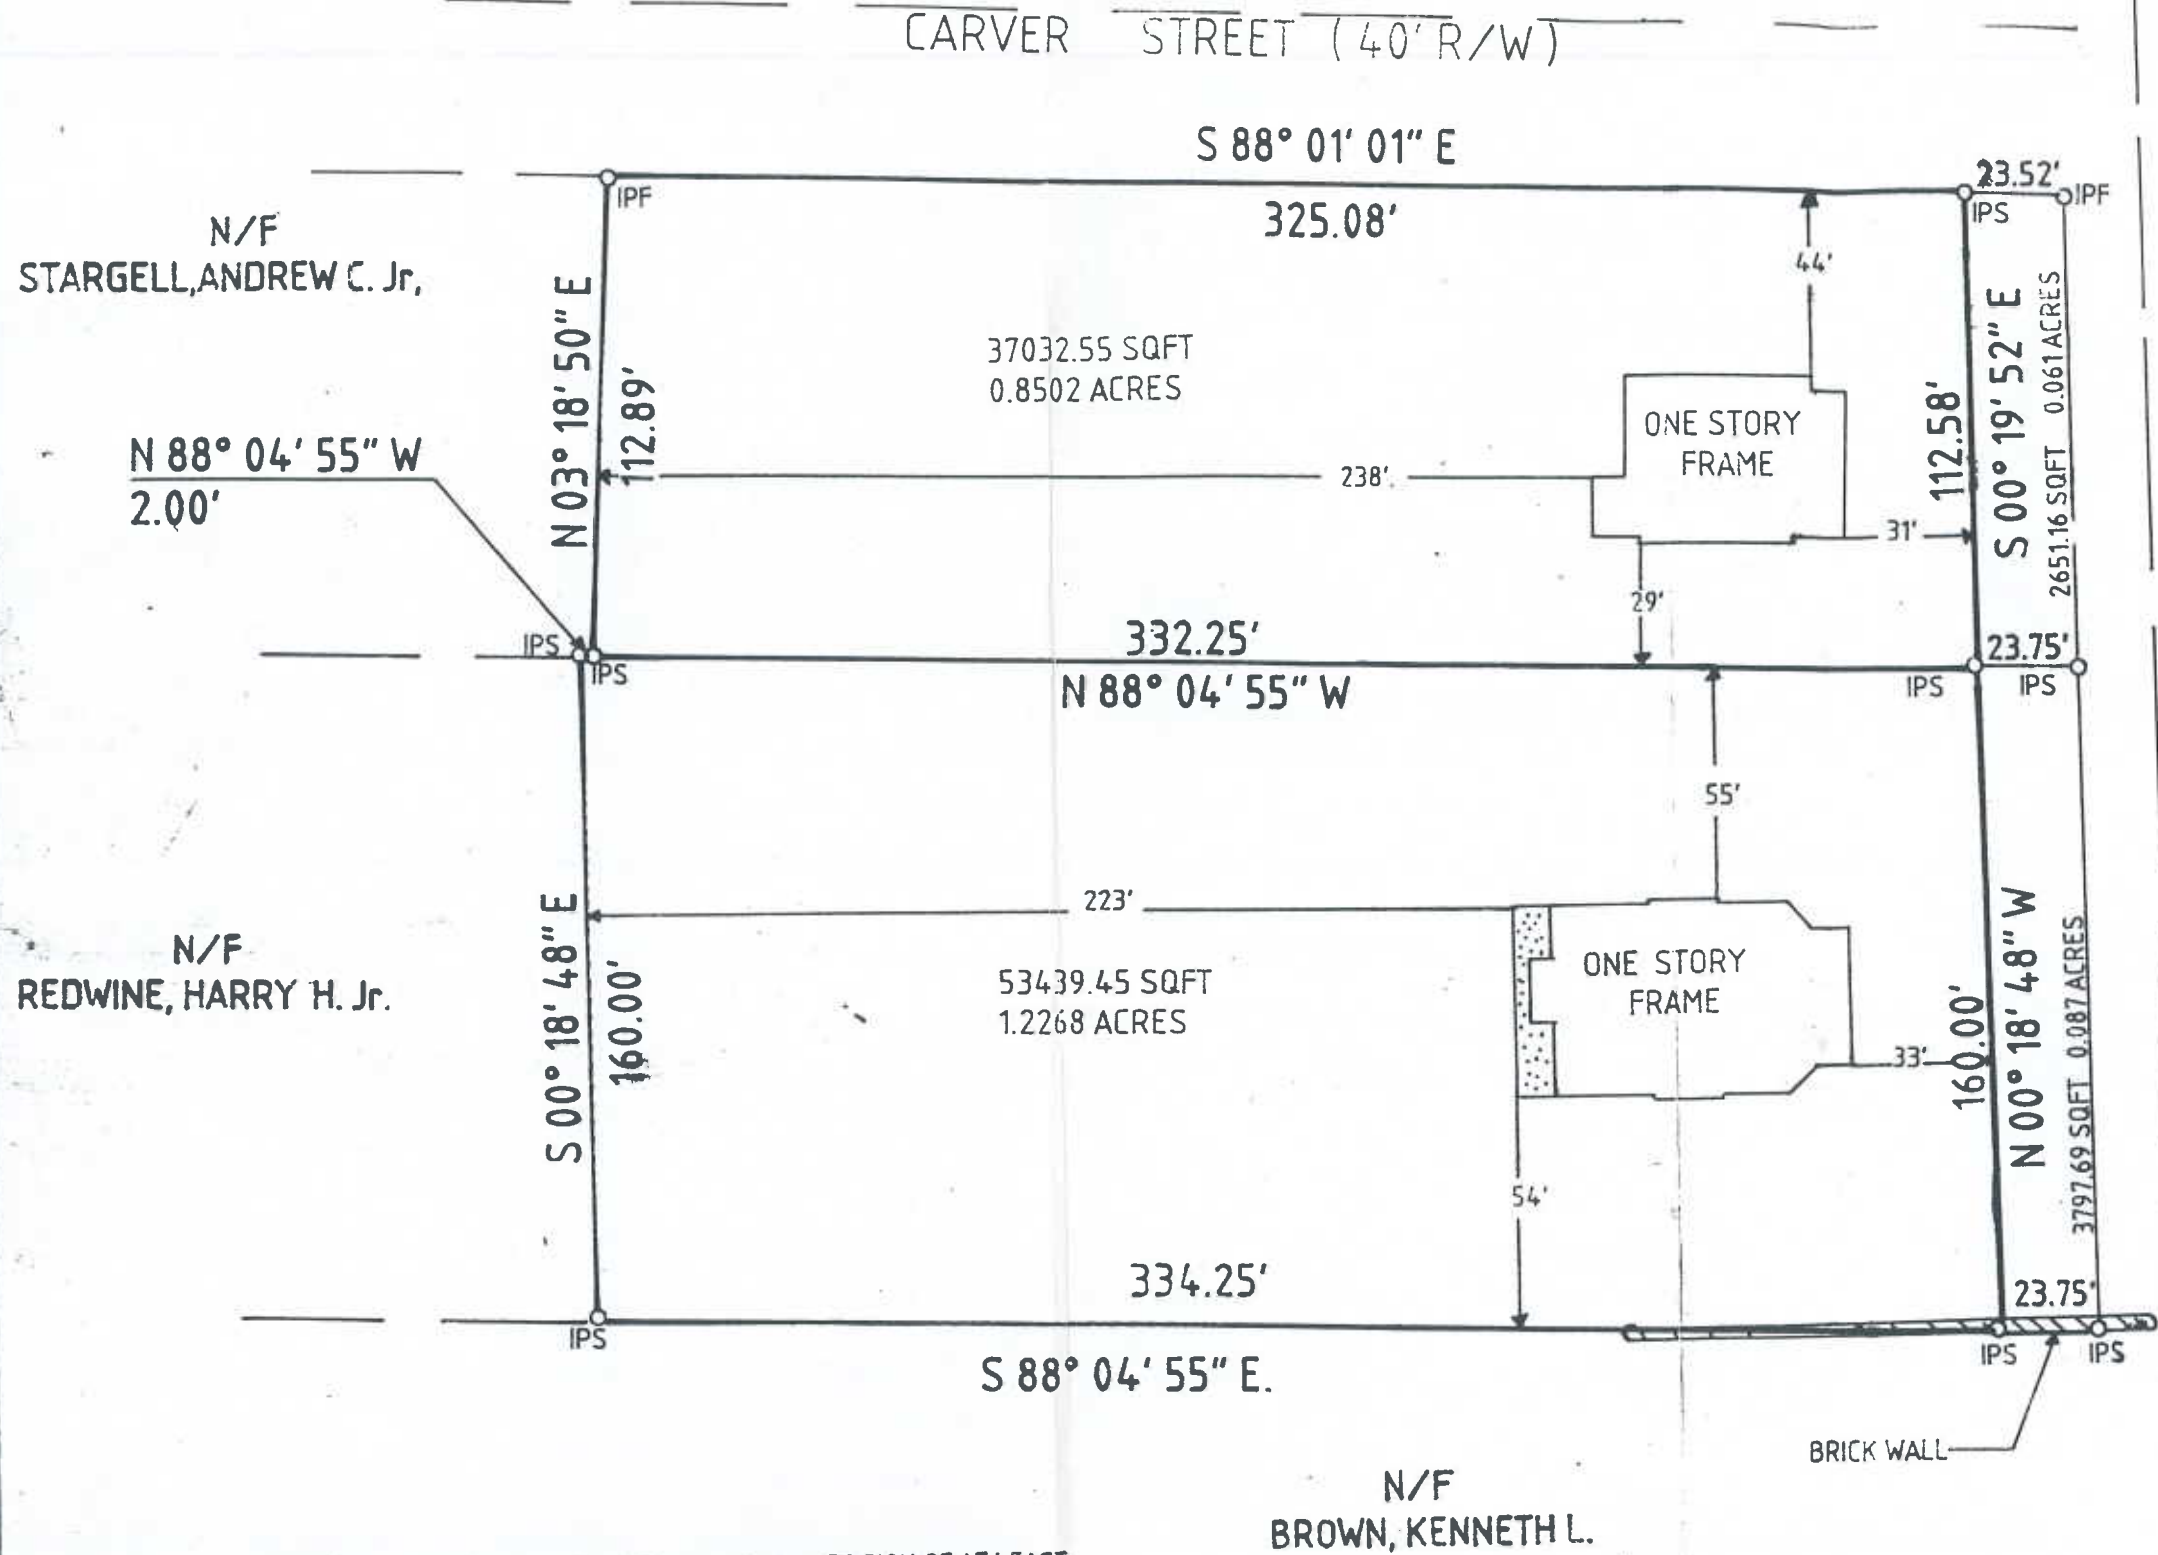

THE FIELD DATA UPON WHICH THIS PLAT IS BASED HAS A CLOSURE PRECISION OF AT LEAST ONE FOOT IN 20,000 FEET AND AN ANGULAR ERROR OF SECONDS PER ANGLE POINT, AND WAS ADJUSTED USING COMPASS RULE. FIELD INFORMATION WAS OBTAINED WITH EDM EQUIPMENT TOPCON GTS-303. THIS PLAT HAS BEEN CALCULATED FOR CLOSURE AND IS FOUND TO BE ACCURATE WITHIN AT LEAST ONE FOOT IN 20,000 FEET.

D. Ray Allgood
D. RAY ALLGOOD GEORGIA REGISTERED LAND SURVEYOR, #1788

PLAT OF SURVEY FOR:

JOHN Q. WALKER

LAND LOT 123

DISTRICT 5th

COUNTY FAYETTE

IN MY OPINION THIS
LAND PLATTED AND
MINIMUM STANDARD

PIEDMON