


Also recorded MS 291162

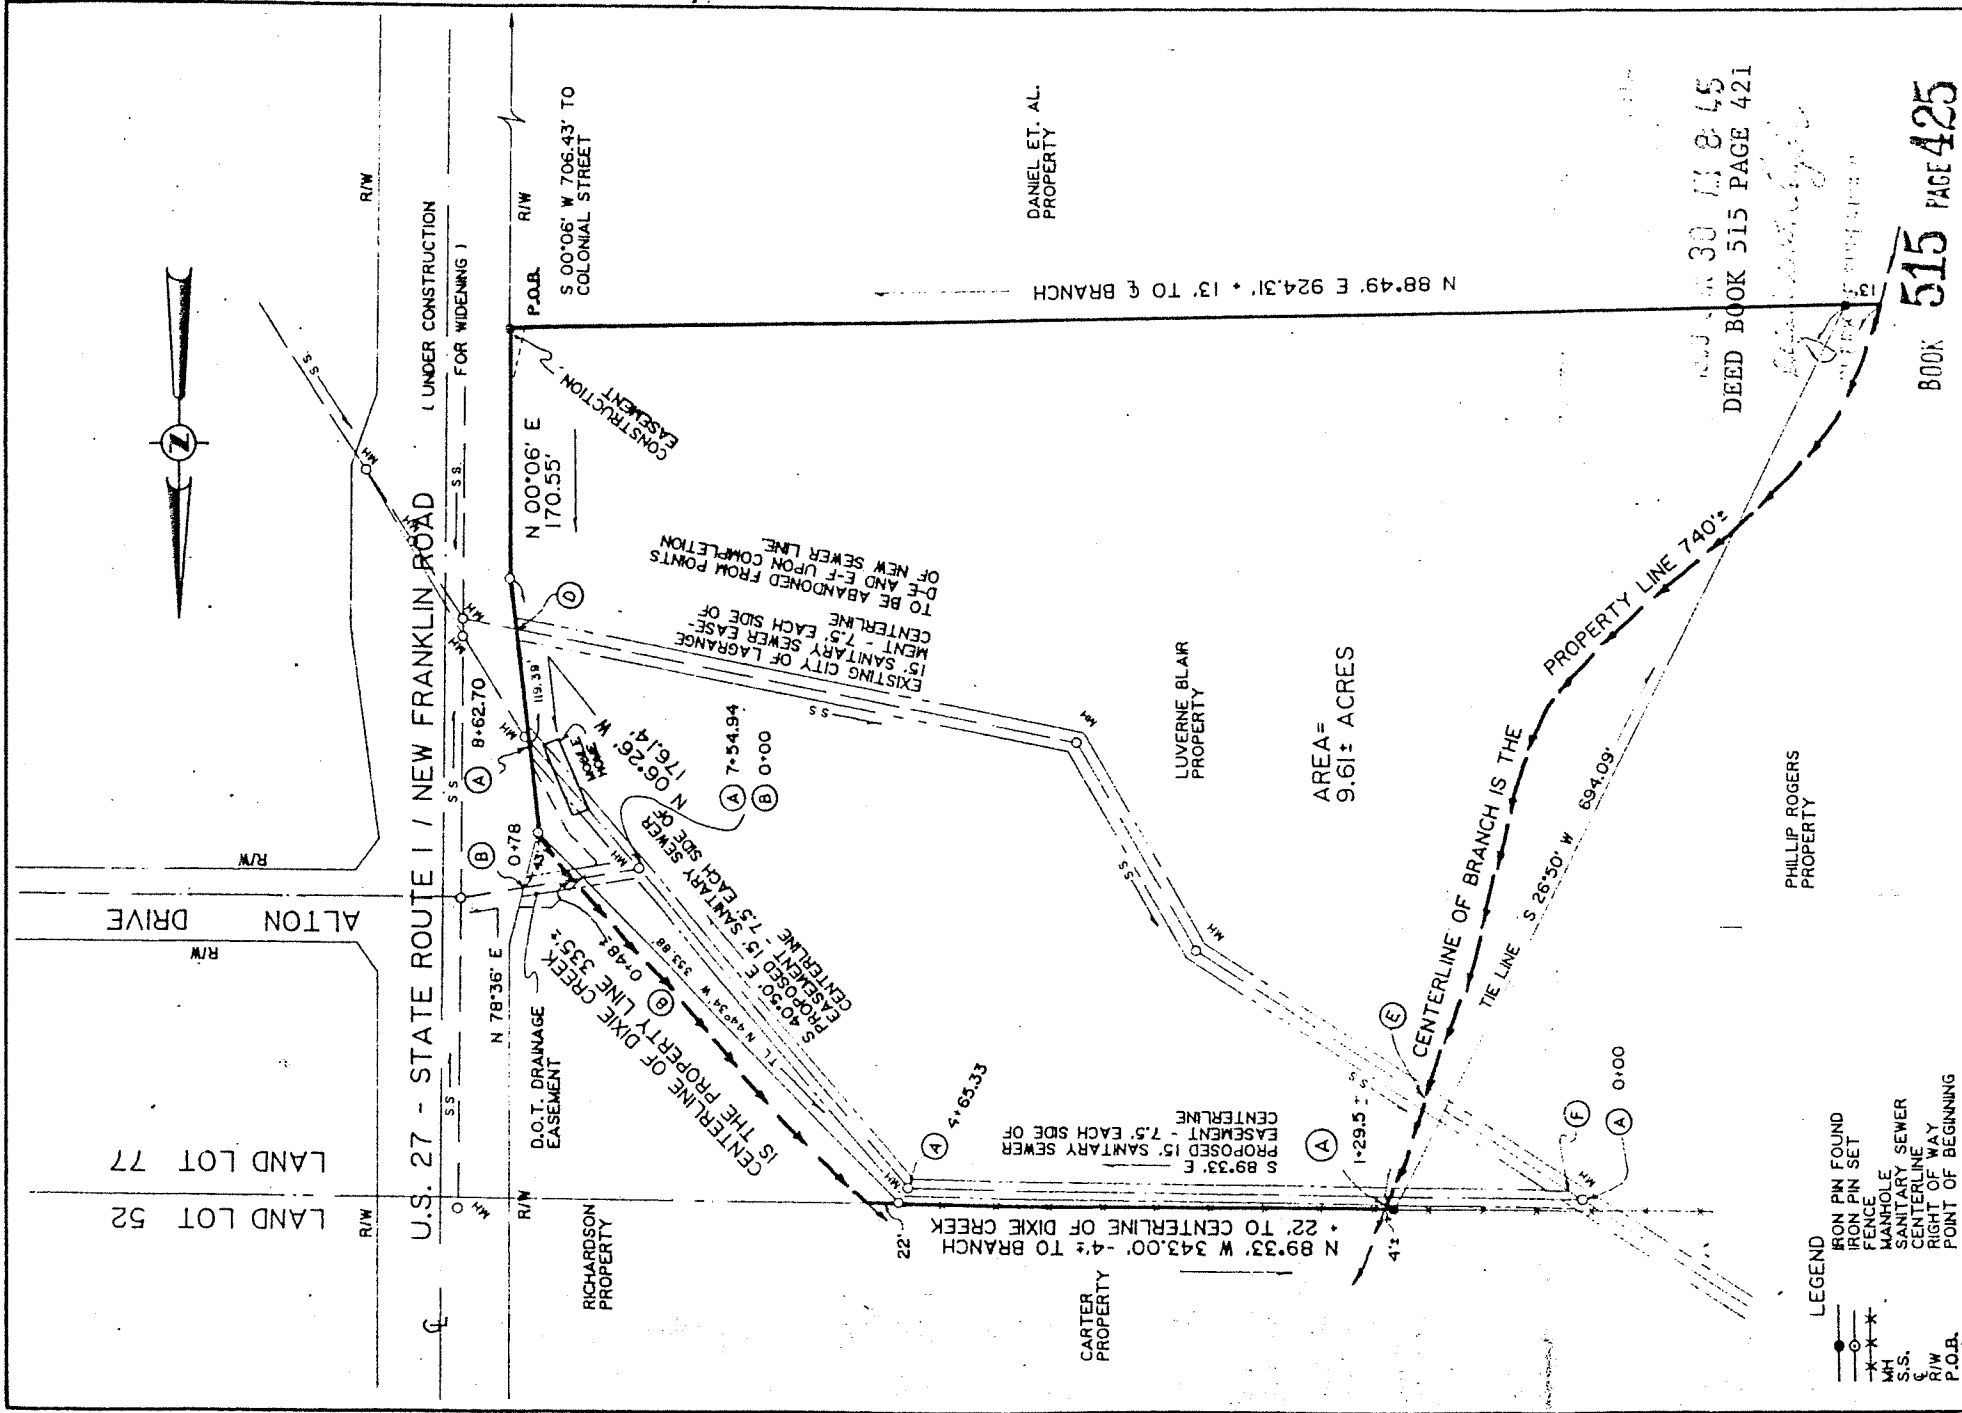


DEED BOOK 515 PAGE 421

BOOK 515 PAGE 425

SURVEY FOR
CITY OF LAGRANGE
 OF THE PROPERTY OF
BLAIR, ROGERS, & RICHARDSON
 TO INDICATE
 EXISTING AND PROPOSED
 SANITARY SEWER EASEMENTS
 LOCATED IN
 LAND LOT 77 TROUP COUNTY 6th DISTRICT GEORGIA
 LAGRANGE
 SCALE: 1" = 100'
 DATE: 2 MAY 1988

CERTIFICATION
 STATE OF GEORGIA, TROUP COUNTY
 I DO HEREBY CERTIFY THAT THIS PLAT IS
 A TRUE AND CORRECT PLAT OF A SURVEY
 MADE BY ME, AND THAT THE PROPERTY
 SURVEYED IS FREE FROM ENCUMBRANCES
 UNLESS INDICATED HEREON.

REGISTERED LAND SURVEYOR NO. 939
 CALC. SRH F.W. RAH
 J.A. 1058 F.B. 34117 DWS. JLM

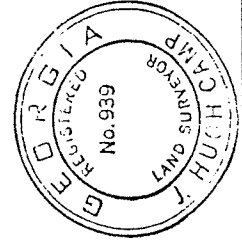

J. HUGH CAMP & ASSOCIATES
 LAGRANGE GEORGIA
 1-404-864-6066