


SCALE: 1" = 30'



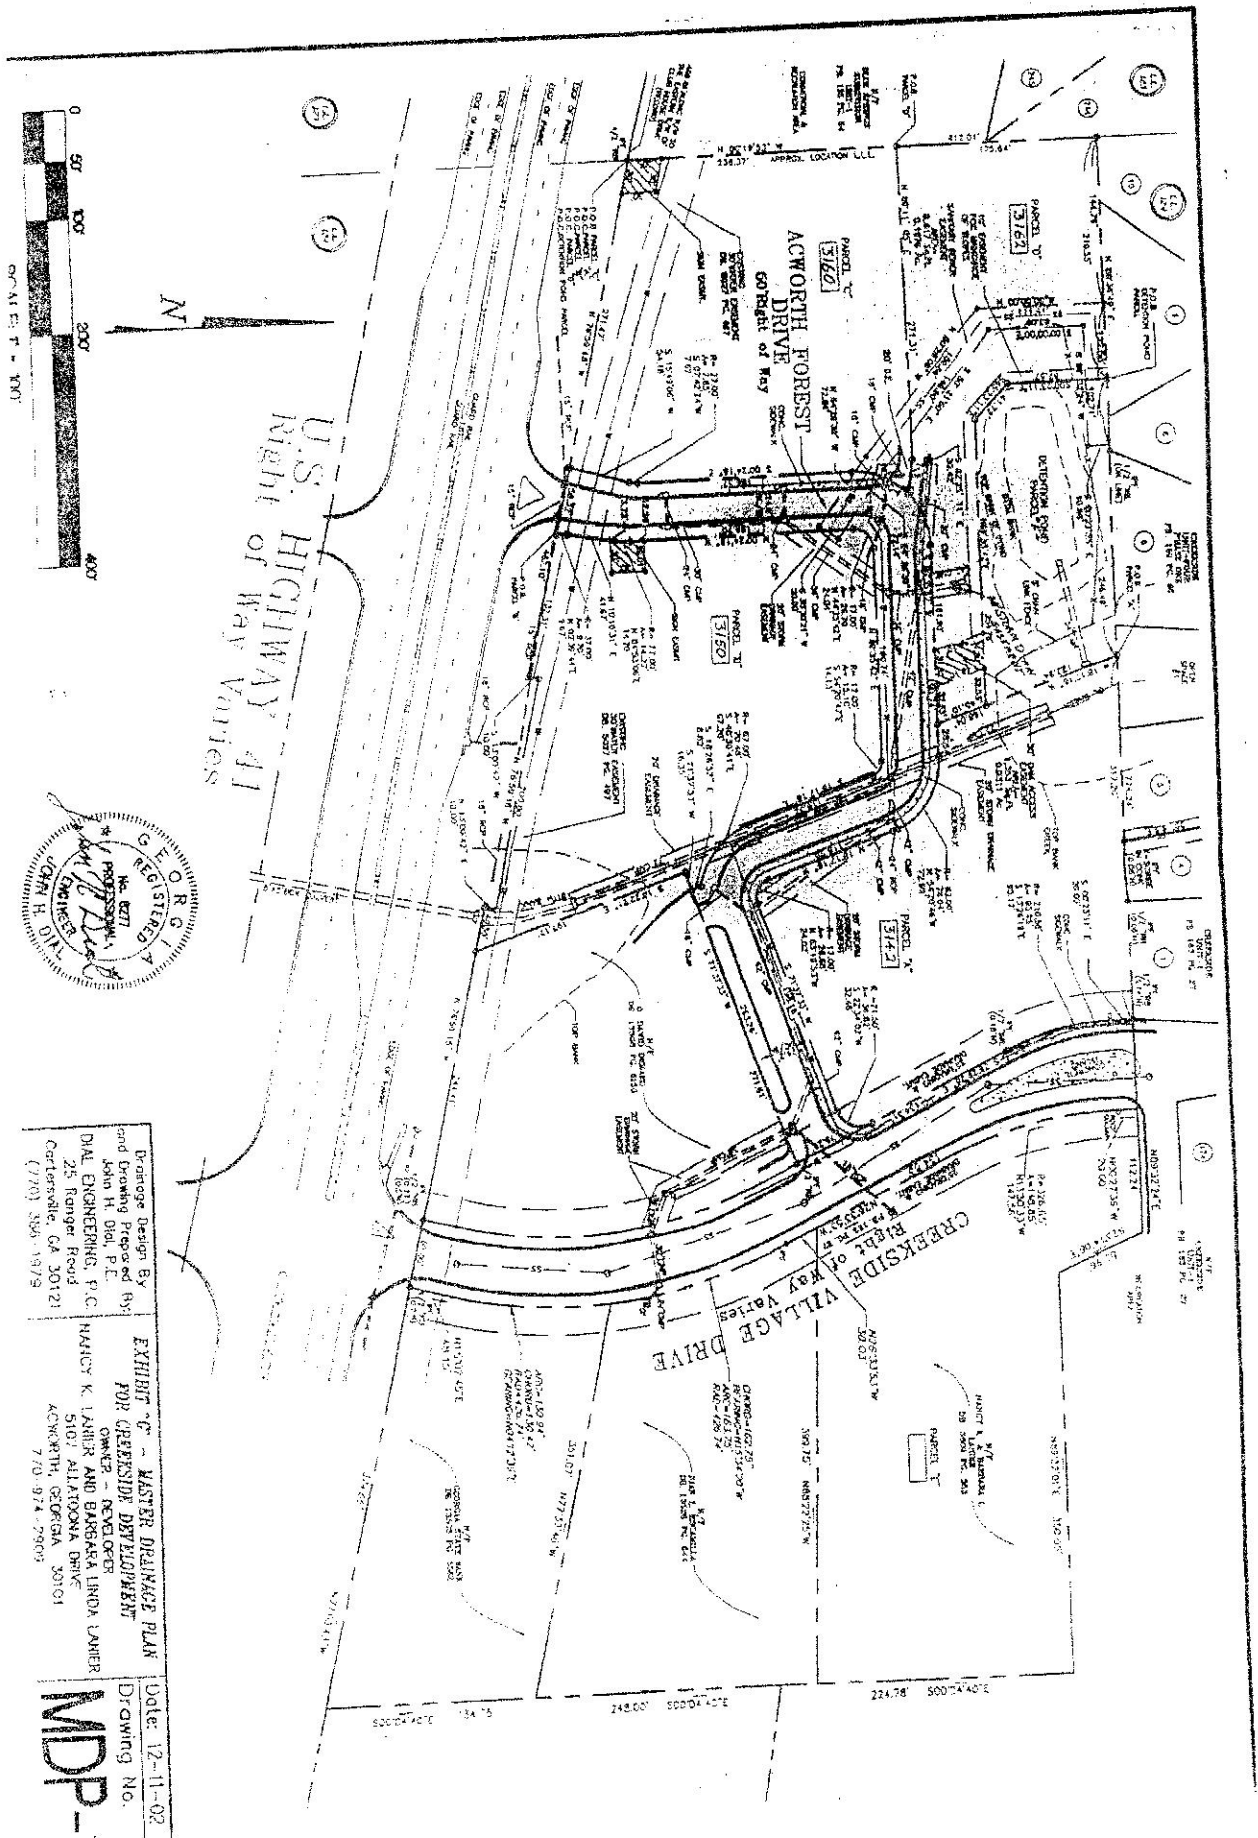

Drainage Design By  
 and Drawing Prepared By  
 John H. Dial, P.E.  
 DIAL ENGINEERING, P.C.  

EXHIBIT 'C' - MASTER DRAINAGE PLAN  
 FOR CREEKSIDE DEVELOPMENT  

Date: 12-11-02  
 Drawing No.


**MDP-1**



L.L. 124-20-2

106 105  
123

105

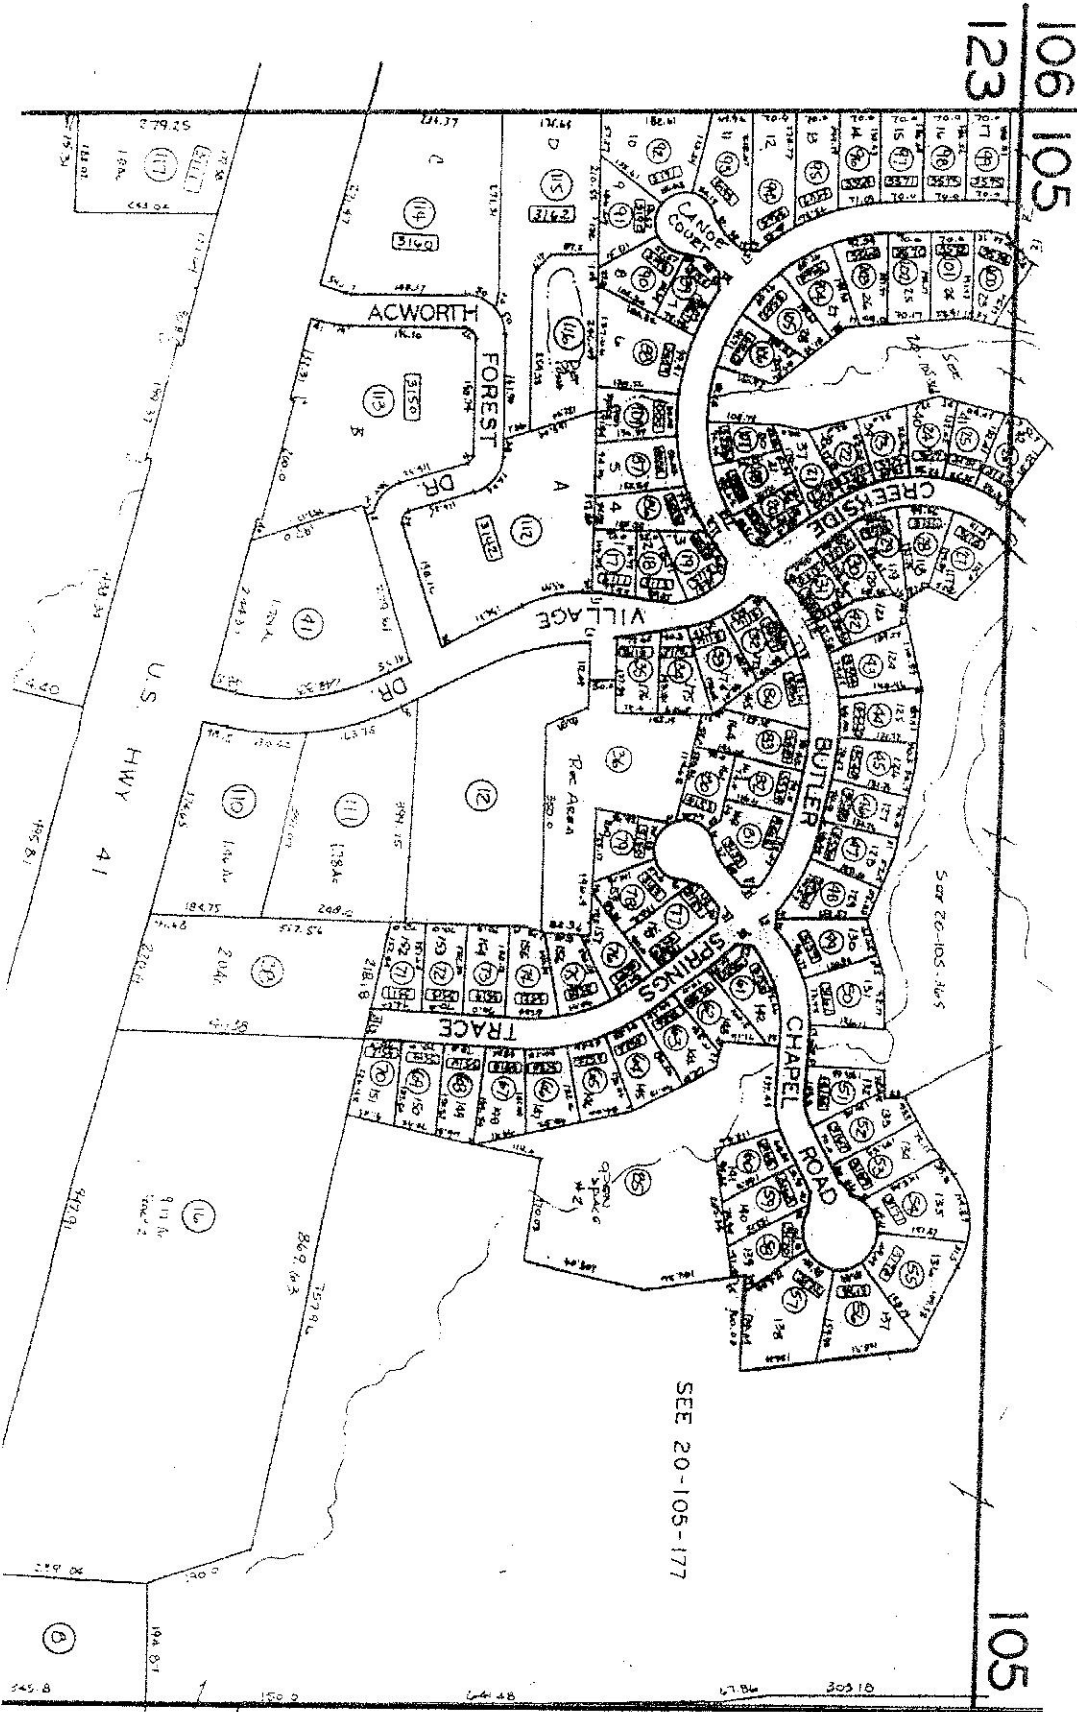

1"=200'  

