


912-288-7414

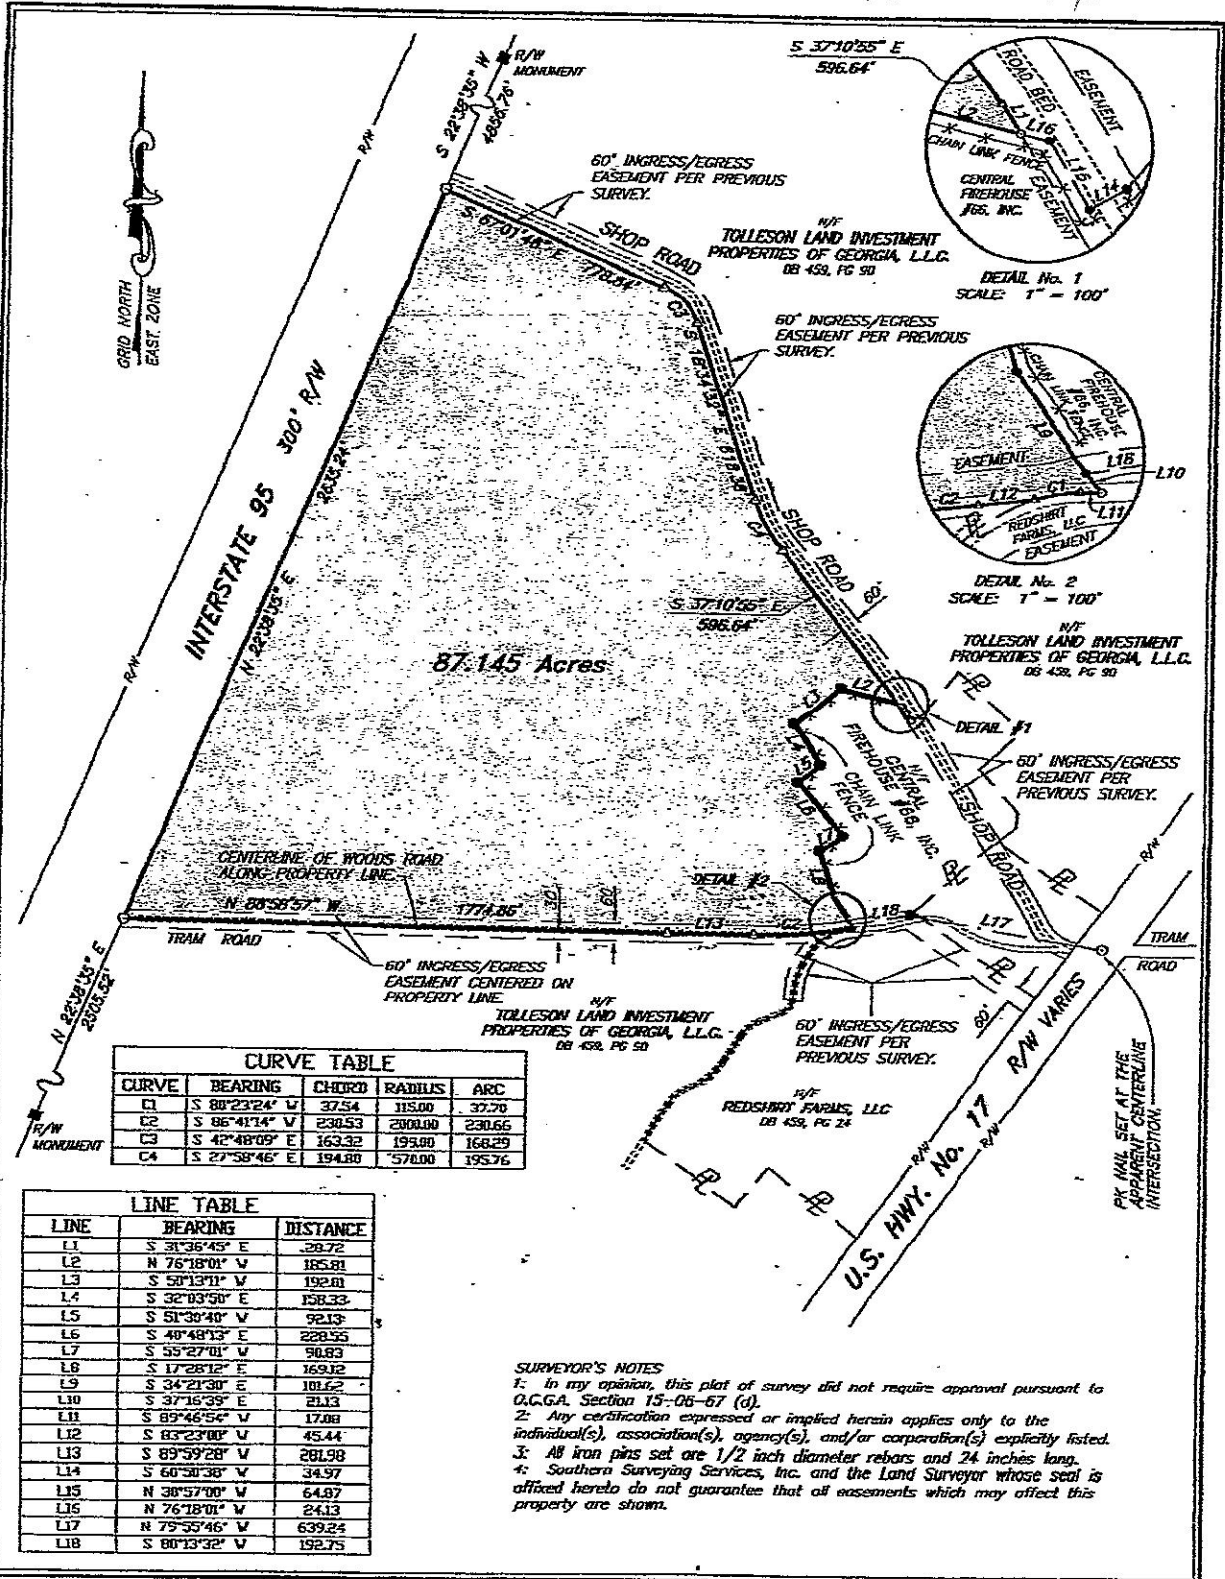

CURVE TABLE

CURVE	BEARING	CHORD	RADIUS	ARC
C1	S 80°23'24" V	37.54	115.00	37.70
C2	S 86°41'14" V	230.53	2000.00	230.65
C3	S 42°48'09" E	163.32	199.00	168.29
C4	S 27°58'46" E	194.80	570.00	195.76

LINE TABLE

LINE	BEARING	DISTANCE
L1	S 31°36'45" E	28.72
L2	N 76°18'01" V	185.81
L3	S 50°13'11" V	192.01
L4	S 32°03'50" E	158.33
L5	S 51°30'40" V	92.13
L6	S 40°49'13" E	228.55
L7	S 55°27'01" V	90.83
L8	S 17°28'12" E	169.12
L9	S 34°21'30" E	101.62
L10	S 37°16'39" E	21.13
L11	S 89°46'54" V	17.08
L12	S 83°23'00" V	45.44
L13	S 89°59'28" V	281.98
L14	S 60°50'38" V	34.97
L15	N 30°57'00" W	64.87
L16	N 76°18'01" V	24.13
L17	N 79°55'46" E	639.24
L18	S 80°13'32" V	192.75

SURVEYOR'S NOTES
 1: In my opinion, this plot of survey did not require approval pursuant to O.C.G.A. Section 15-06-67 (d).
 2: Any certification expressed or implied herein applies only to the individual(s), association(s), agency(s), and/or corporation(s) explicitly listed.
 3: All iron pins set are 1/2 inch diameter rebars and 24 inches long.
 4: Southern Surveying Services, Inc. and the Land Surveyor whose seal is affixed hereto do not guarantee that all easements which may affect this property are shown.

Ch. Miles Johnson Jr.
 912-424-8440
 912-588-0480

SURVEY FOR: **TOLLESON LAND INVESTMENT PROPERTIES OF GEORGIA, L.L.C.**

G.M.D. 1480	COUNTY: McDOSS	CITY:	STATE: GEORGIA	PLAT DATE: MAY 16, 2007
-------------	----------------	-------	----------------	-------------------------

PAUL S. BUGHLE
Georgia R.L.S. No. 2633

JEFF GRIMAN

CRAG BARTSDT
Georgia R.L.S. No. 2934

400' 0 400'

SCALE: 1" = 400'

Southern Surveying SERVICES

SOUTHERN SURVEYING SERVICES, Inc.
S.W. RAILROAD STREET
ZEPHURUS, GA 31539
PHONE (912) 375-9200
FAX (912) 375-0034

INSTRUMENT: GTS-2110
FIELD CLOSURE: 1/24,200
ANGLE CLOSURE: 03" ANGLE
ADJUSTMENT: COMPASS
PLAT CLOSURE: 1/431,245
SURVEY DATE: MAY 2007
REFERENCE JOB: 07081

IRON PIN/PIPE FOUND ●
IRON PIN SET ○
CONC. MONUMENT FOUND ■
CONC. MONUMENT SET □
NO CORNER FOUND/SET △

JOB NUMBER: 07081A