


DIVISION OF LOT A,
J.M. AND NANNIE C. WILLIS
HOME LOT
DB 324 PG 722
LOT 1A

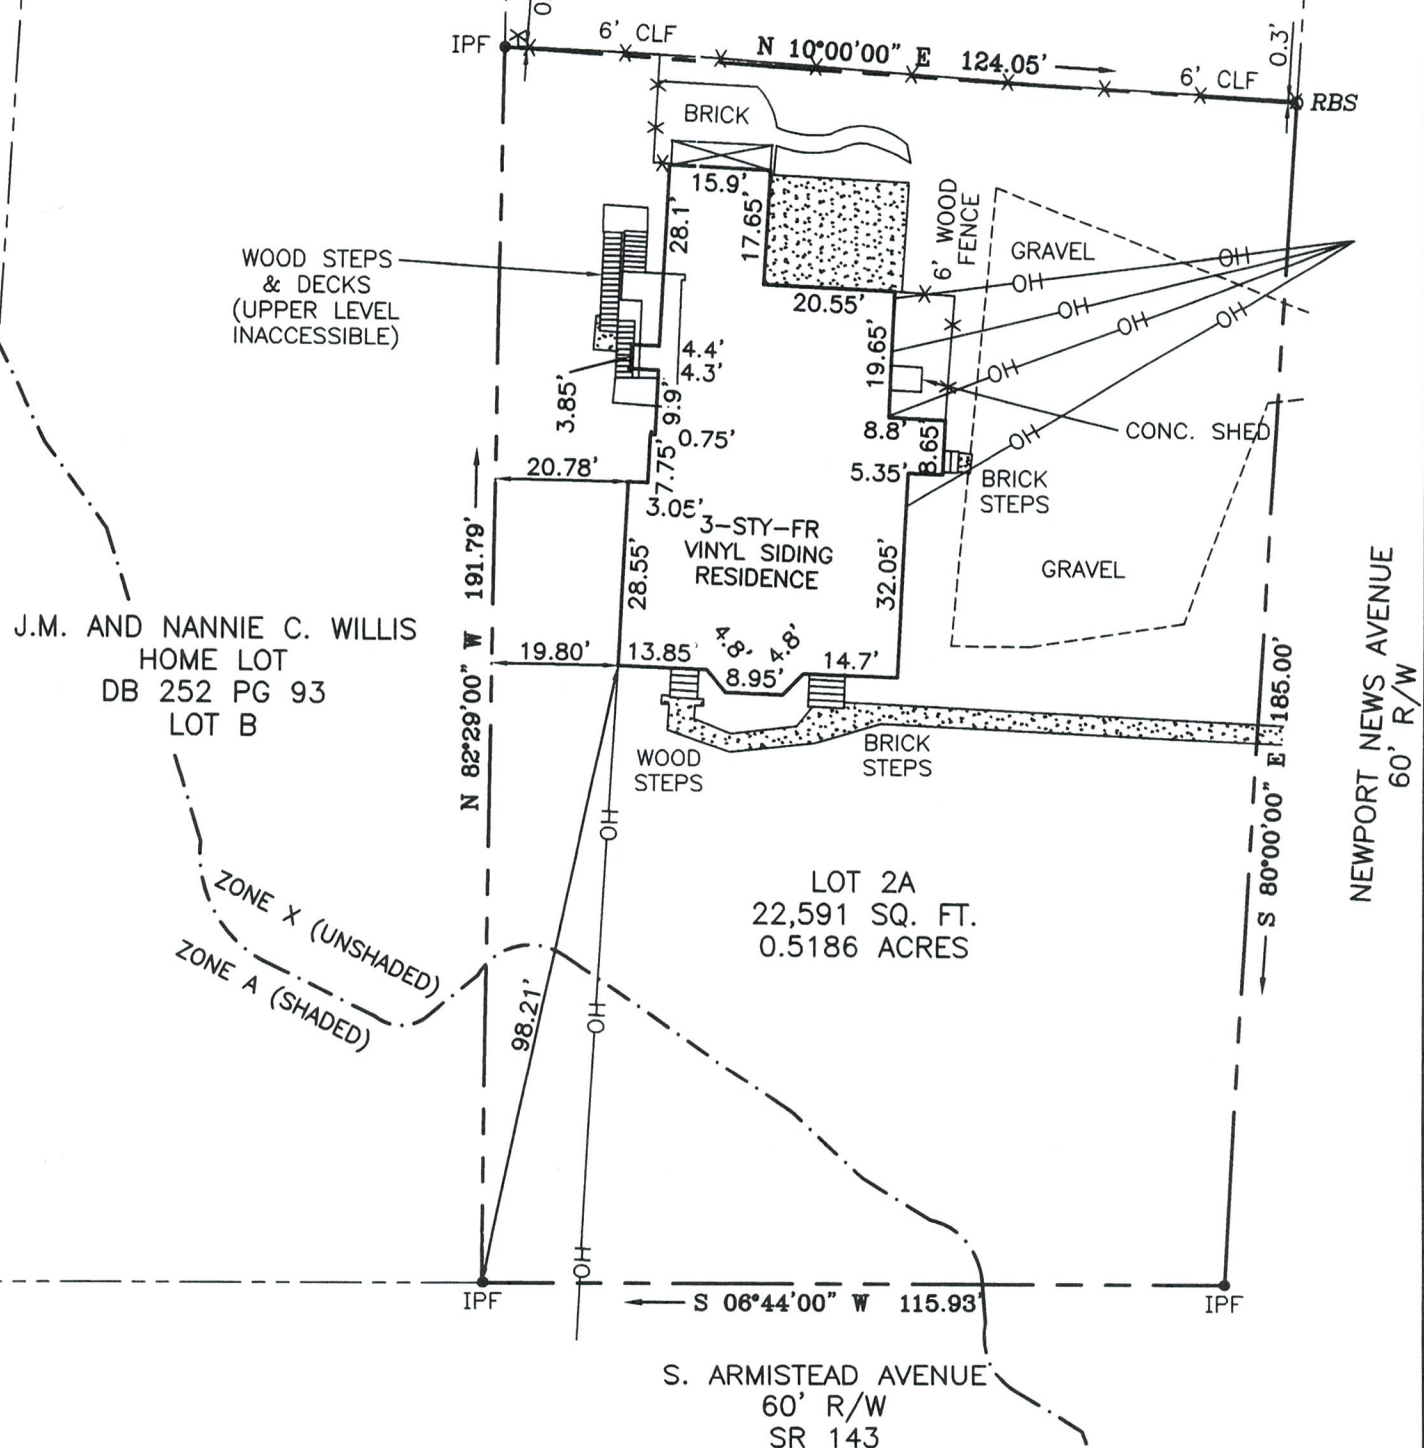

NOTES: UNDERGROUND UTILITIES EXCEPT AS SHOWN

THIS PROPERTY IS LOCATED IN FIRM ZONES X, (SHADED)(AREA OUTSIDE 0.2% ANNUAL CHANCE FLOOD) & X, (UNSHADED)(AREA OF 0.2% ANNUAL CHANCE FLOOD) AS SHOWN ON COMMUNITY PANEL NO. 515527 0025 H DATED MAY 16, 2016 (INDEX DATE MAY 16, 2016)

REF: DB 324 PG 722, INSTR. #220005784

NO TITLE REPORT PROVIDED

PROPERTY IS SUBJECT TO RIGHTS OF WAY, EASEMENTS COVENANTS, AND ALL MATTERS OF PUBLIC RECORD. ALL EASEMENTS MAY NOT BE SHOWN

