


# INTRASTATE 94

Ball Park

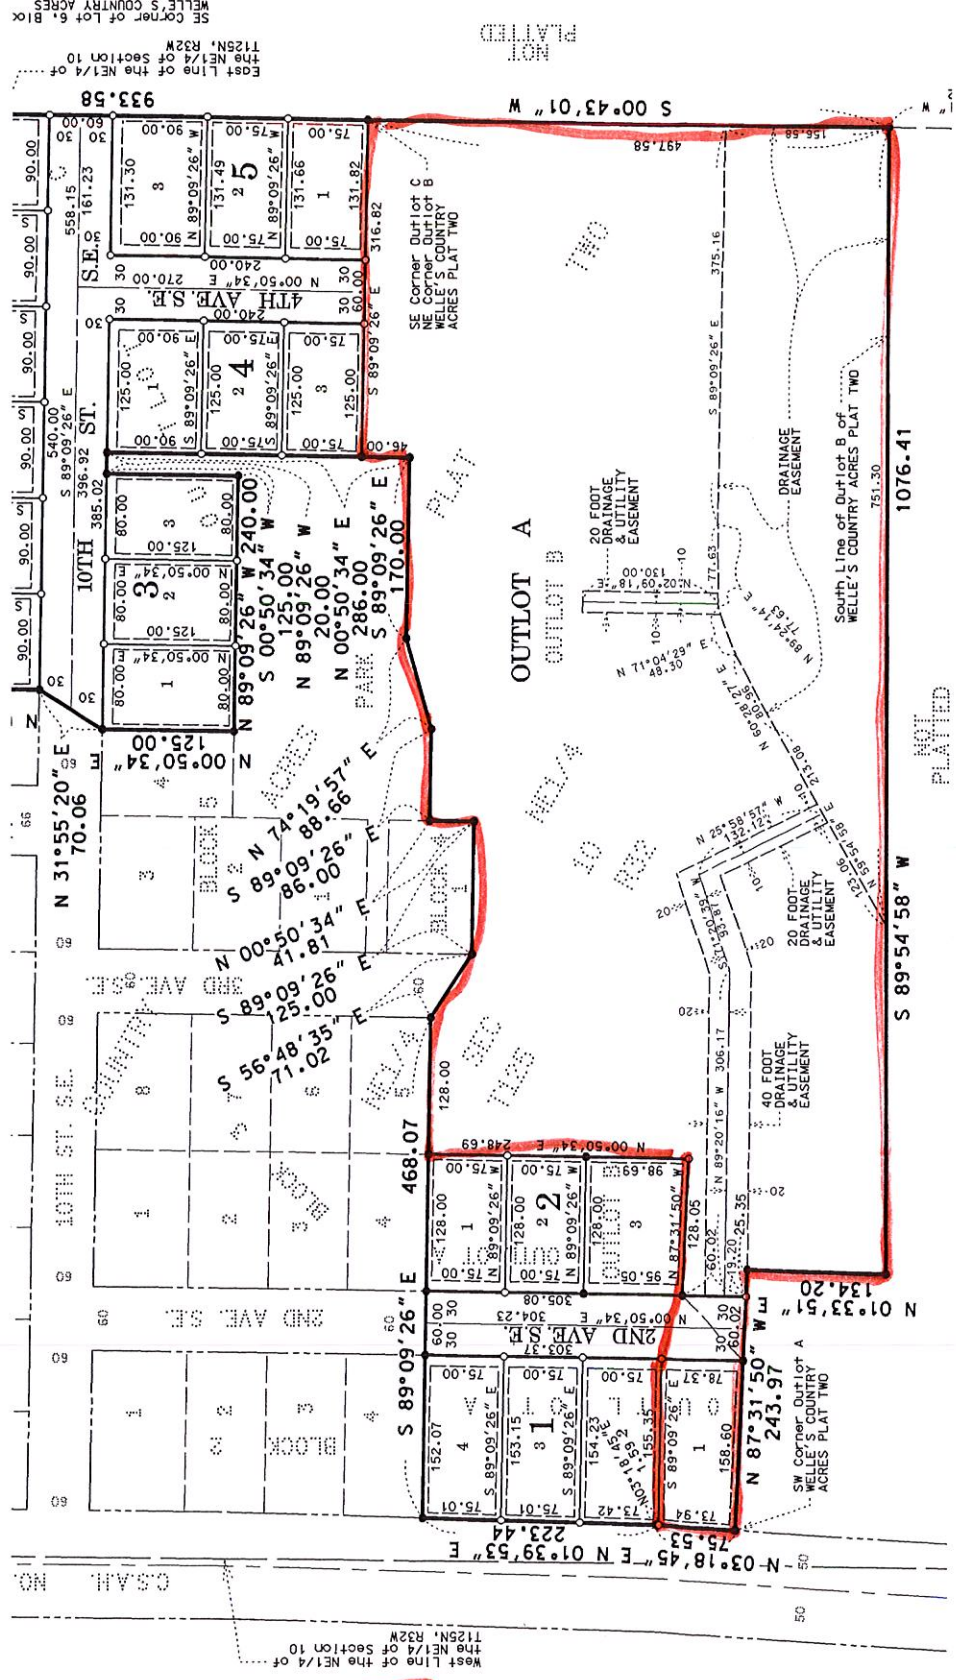

10 ACRES + -  
LOT 1, BLOCK 1, AND OUT LOT A  
WELLE COUNTRY ACRES PLAT THREE

NOT PLATTED

NOT PLATTED

NOT PLATTED


East Line of the NE1/4 of Section 10  
T125N, R32M  
SE Corner of Lot 5, Block  
WELLE'S COUNTRY ACRES

CSAIL NO.

West Line of the NE1/4 of Section 10  
T125N, R32M

NOT PLATTED

**PRELIMINARY PLAT**  
**WELLE ESTATES PLAT TWO**

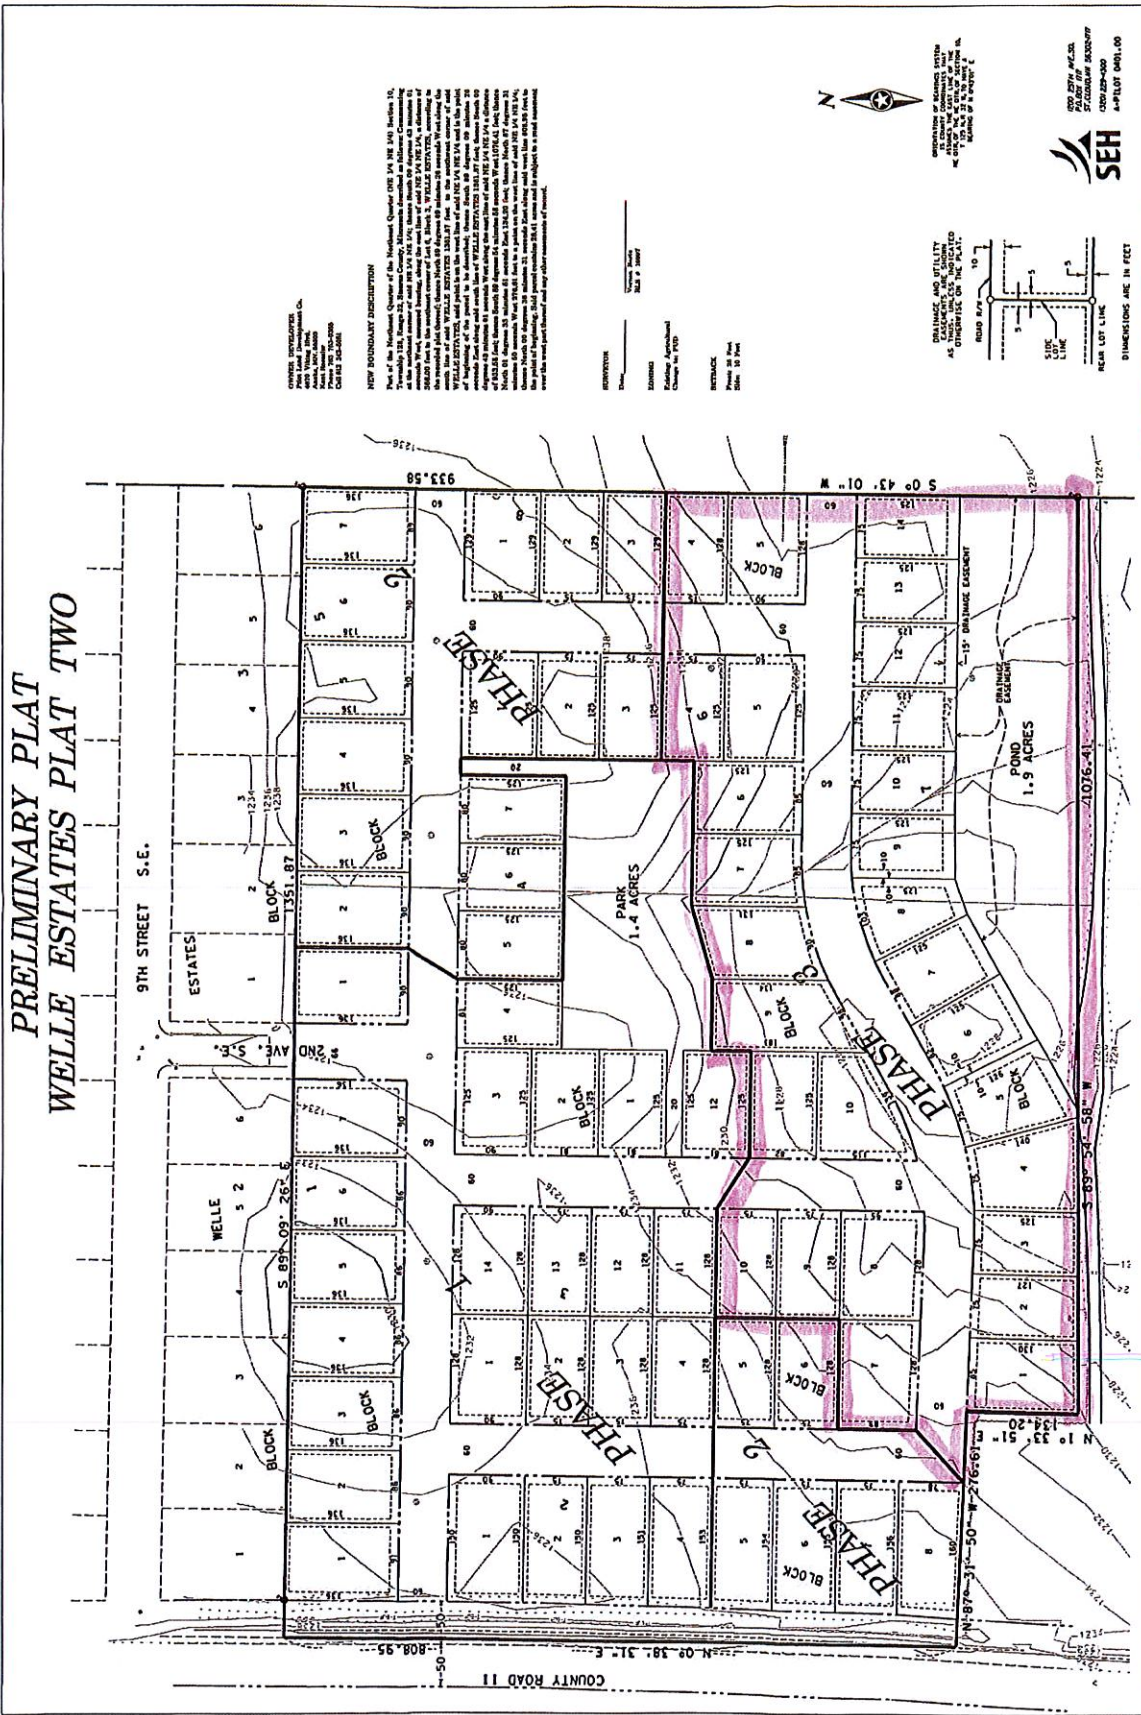

~~ORIGINAL WELLE COUNTRY ACRES PLAT 100~~

28 SINGLE FAMILY LOTS.

WELLE COUNTRY ACRES PLAT THREE

OUT LOT A