


#04777; TM 5-1-43

TOM SHUMATE SURVEYOR, INC. DOES NOT CERTIFY  
THIS FILE, IT SHOULD ONLY BE USED AS A SUPPLEMENT  
TO THE STAMPED SIGNED HARD COPY EQUIVALENT.

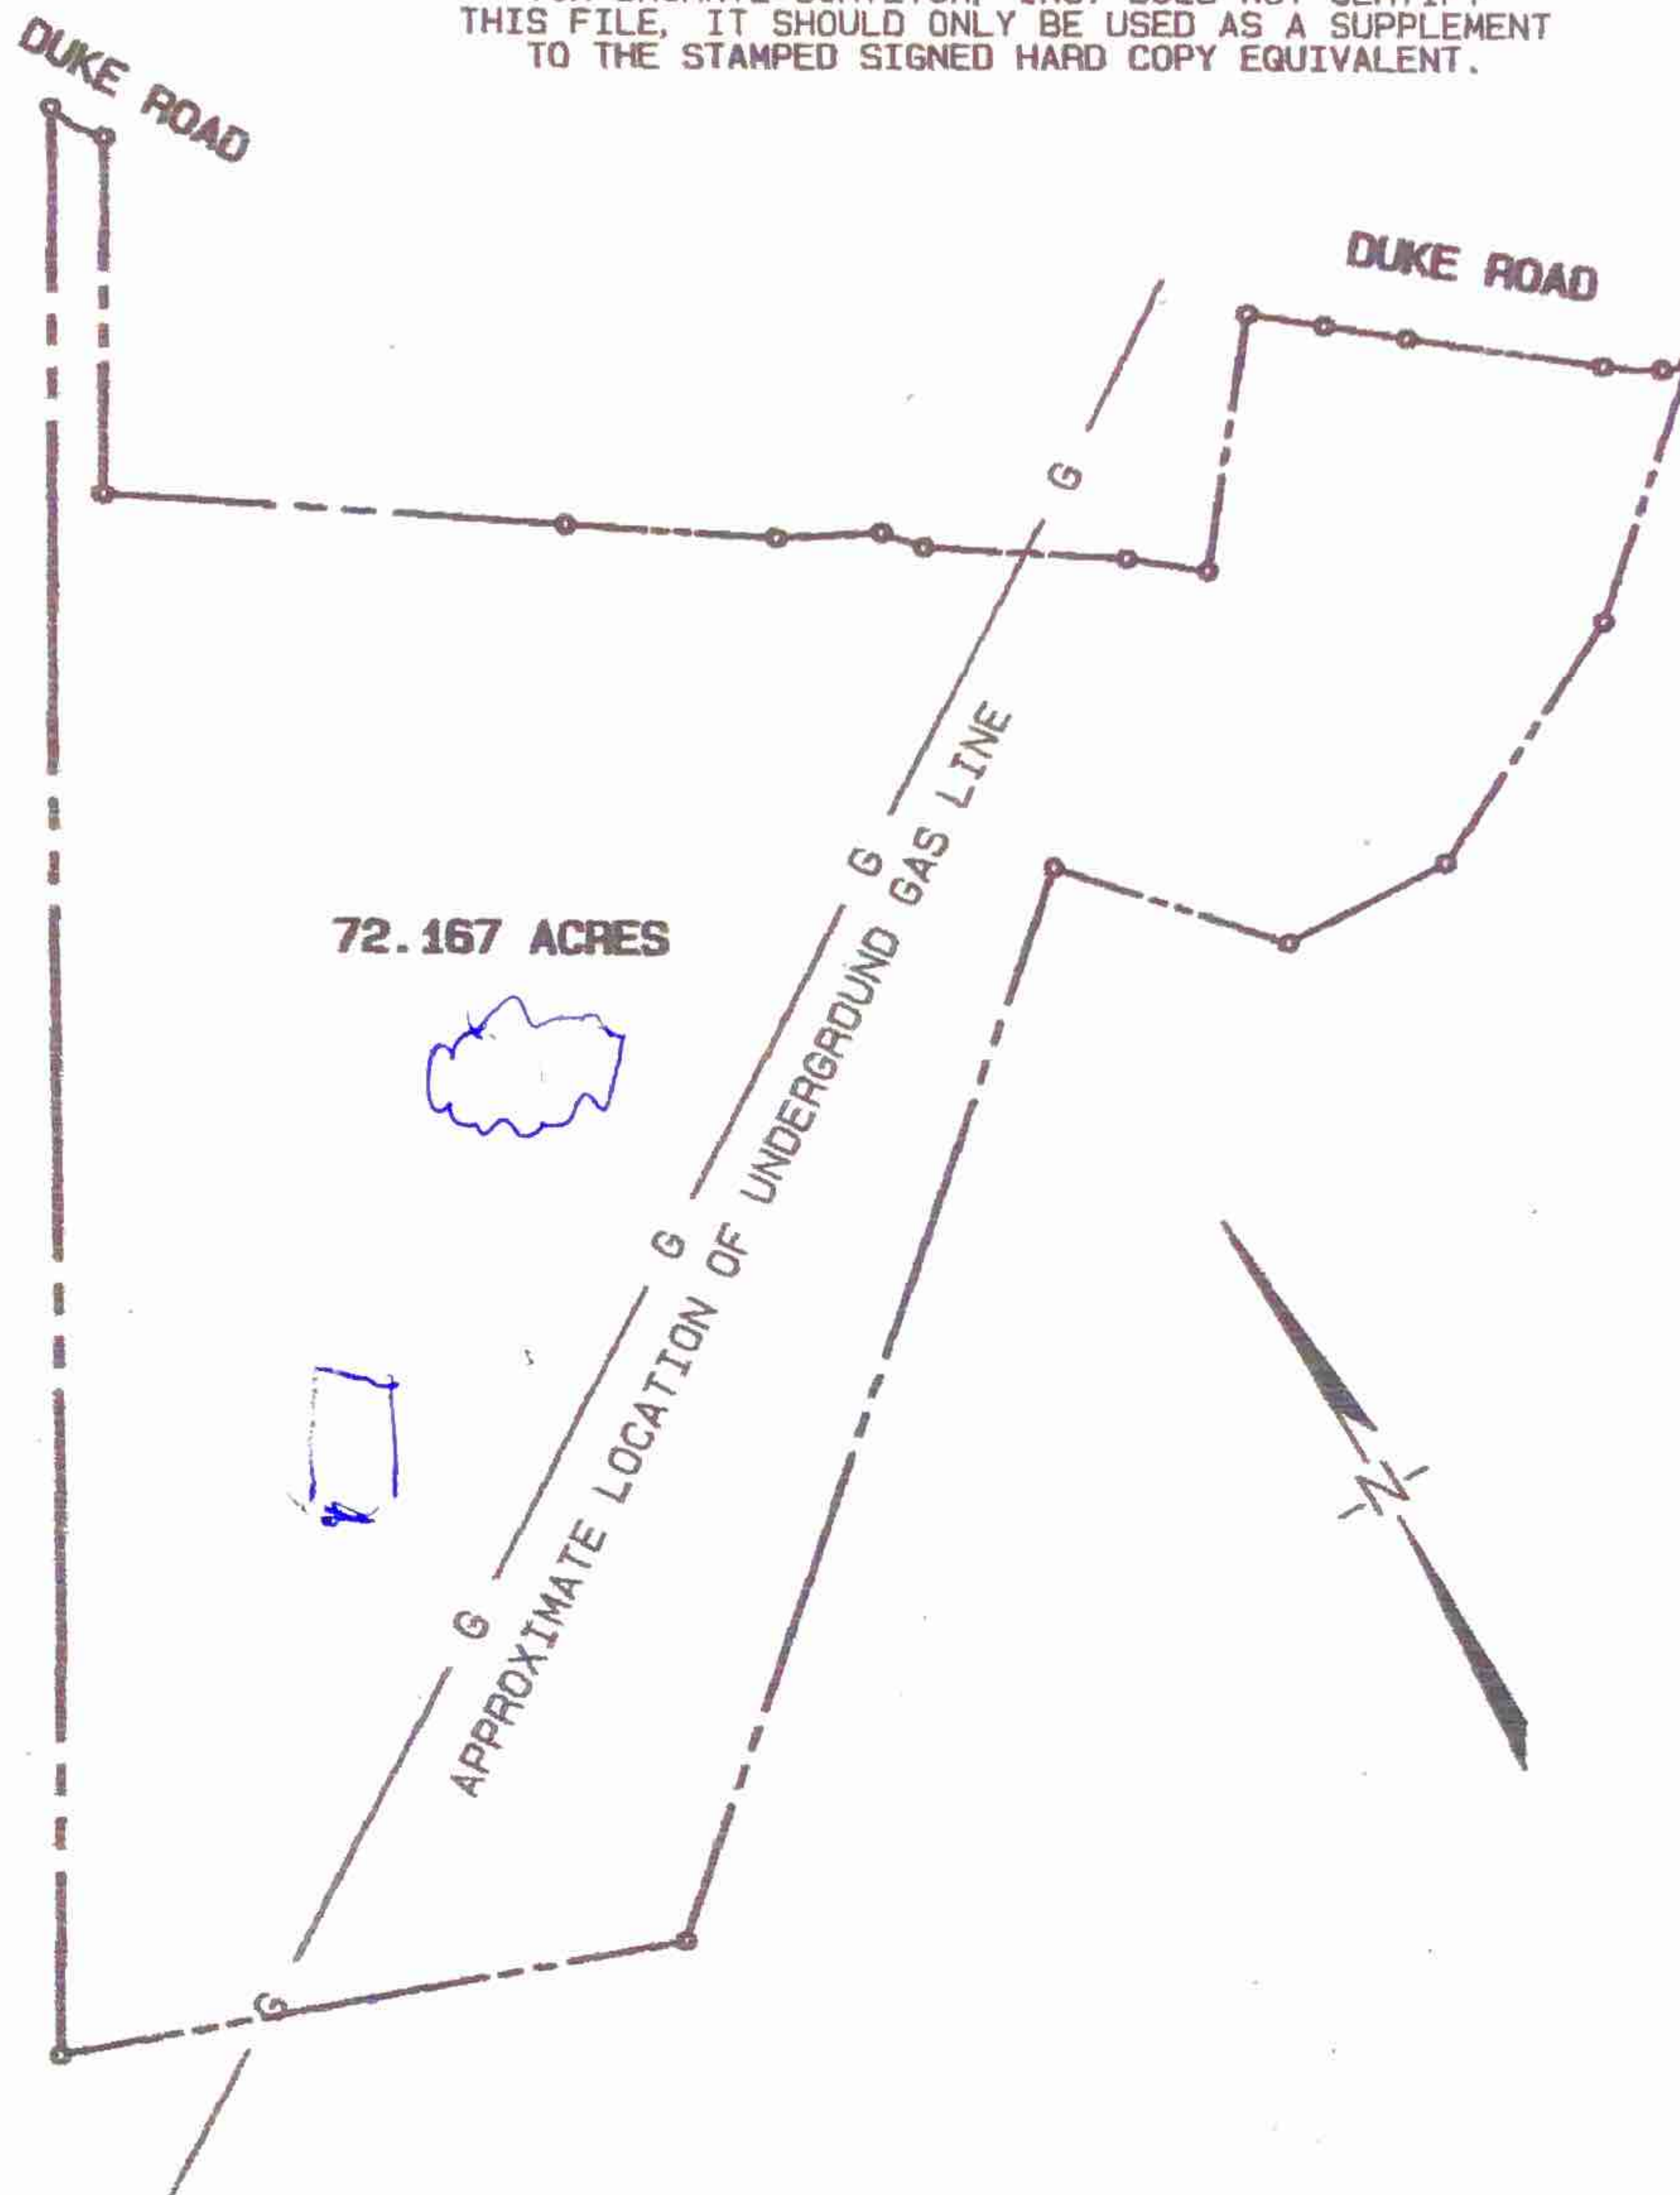

**NOTE**

THIS SURVEY PERFORMED WITHOUT THE BENEFIT OF A TITLE REPORT AND MAY  
NOT INDICATE ALL ENCUMBRANCES AFFECTING PROPERTY SURVEYED.

NO CORNERS SET OR FOUND

PROPERTY OWNERSHIP; TAX MAP 5-1-43; SHERI L. SMITH TRUST, DB 215-664


DRAWING SHOWING

TM 5-1-43, SHERI L. SMITH TRUST PROPERTY

WAYNESBORO, VIRGINIA

SCALE 1" = 400' OCTOBER 8, 2018

TOM SHUMATE SURVEYOR, INC.  
WAYNESBORO, VIRGINIA (540) 9422990

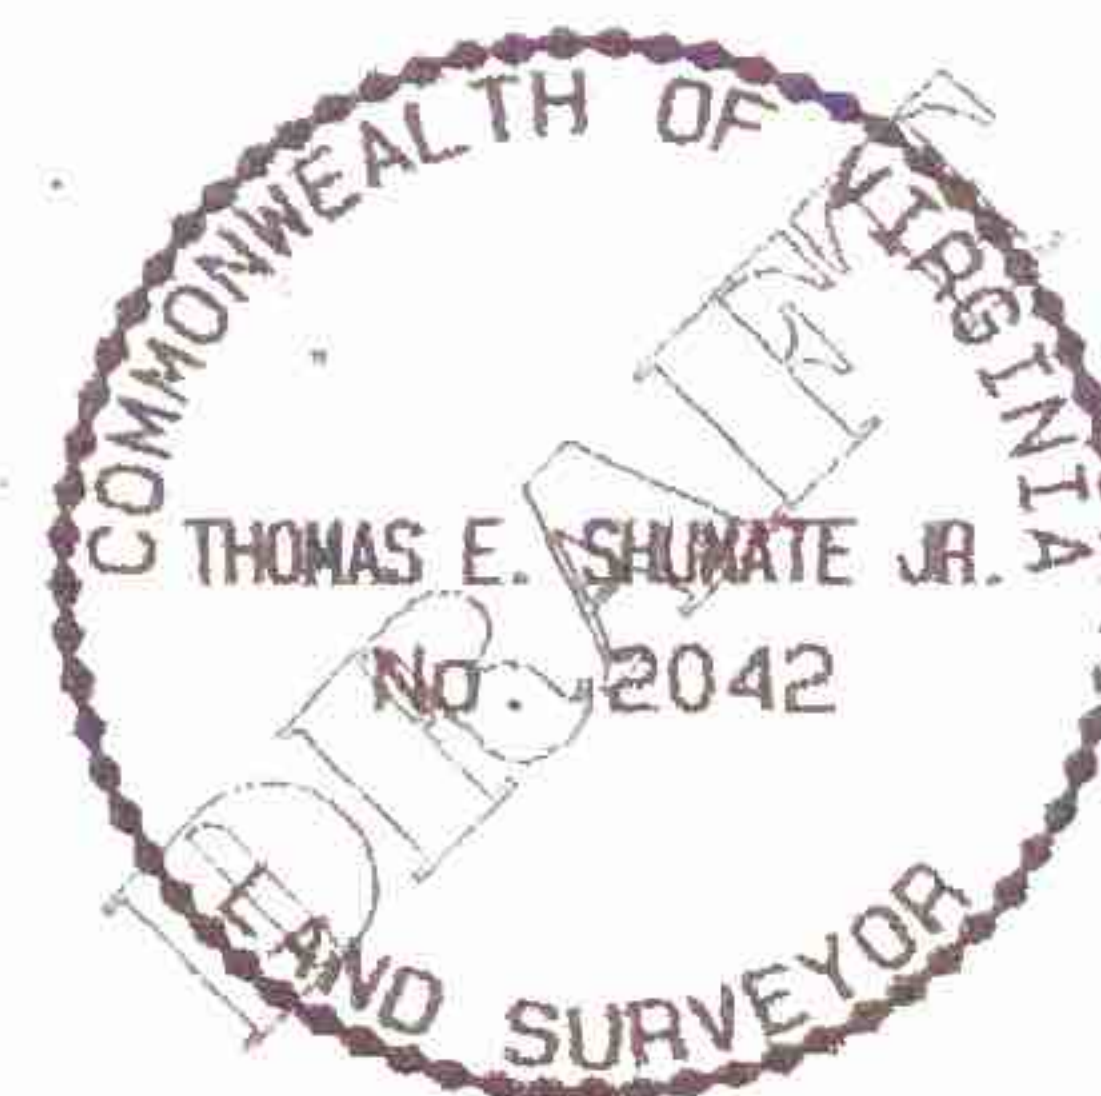

'SSMITH2018'