
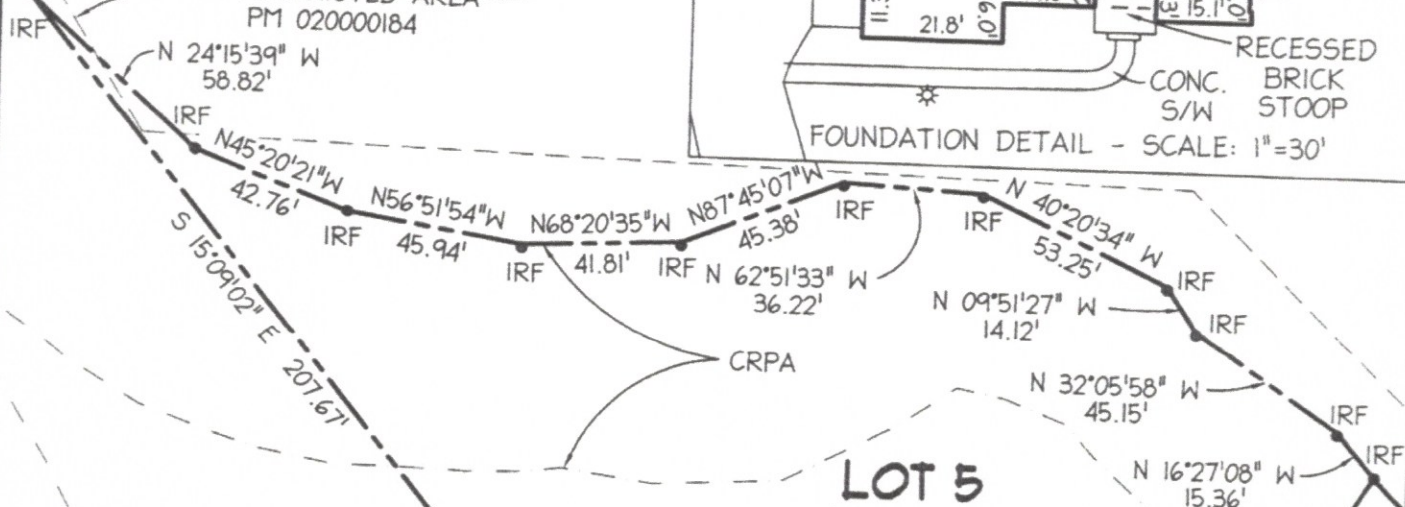


CURVE	RADIUS	ARC LENGTH	DELTA ANGLE	TANGENT	CHORD BEARING	CHORD LENGTH
C18	55.00'	60.06'	62°34'05"	33.42'	S 72°40'12" E	57.12'

N/F CELEBRATE VIRGINIA  
CORPORATE CAMPUS L.L.C.  
LR 000018753

EX. RESTRICTED AREA  
PM 020000184

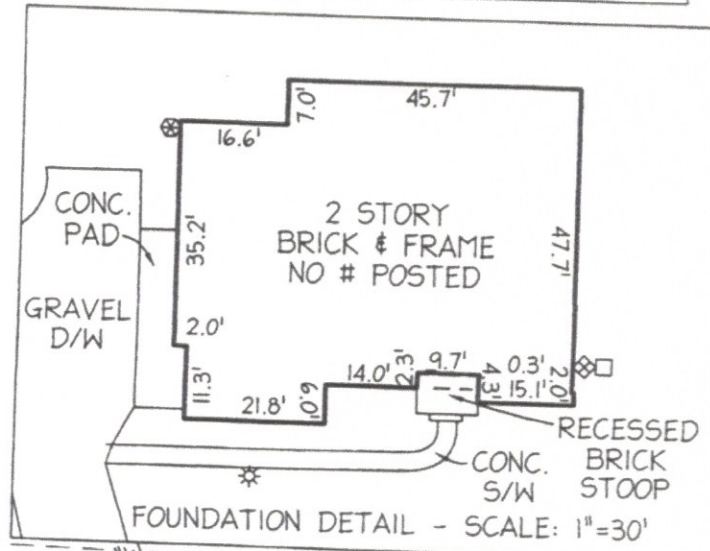


LOT 4

LEGEND	
□	ELECTRICAL
◇	TELEPHONE
●	WATER METER
⊕	GAS METER
⊛	LAMP POST
⊙	SAN MANHOLE
Ⓜ	U.G. TELE. BOX
Ⓜ	U.G. FUEL TANK



**NOTES:**  
1.) NO TITLE REPORT FURNISHED.

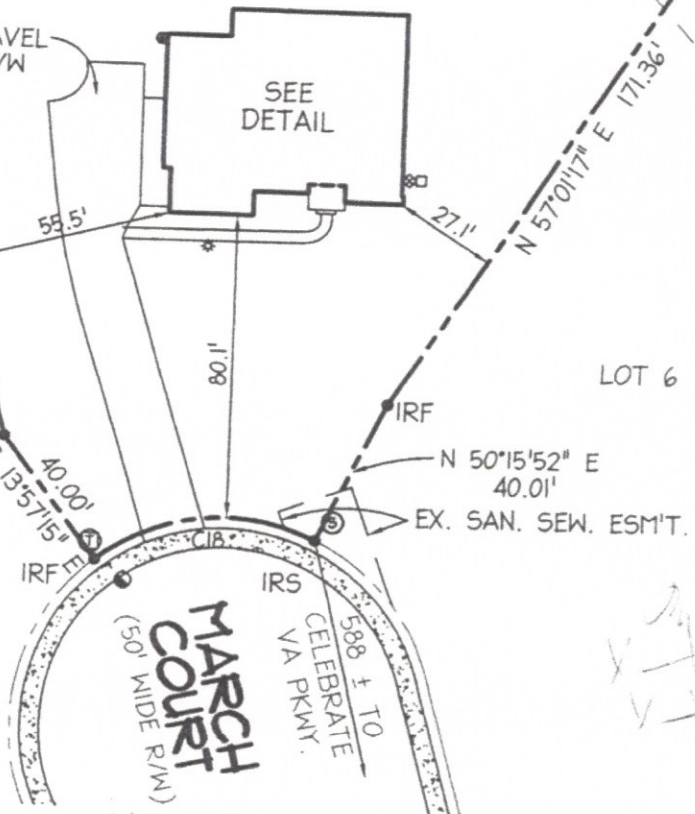

HOUSE LOCATION SURVEY  
**LOT 5**