


SEE D.B.128 p.8 FOR PLAT SHOWING  
A 20 FOOT RIGHT-OF-WAY AND  
D.B.128 p.6 FOR AGREEMENT

# SUBDIVISION SU HERMAN D. JACQUELINE RAPPAHANNOCK MAGIS ESSEX COUNTY

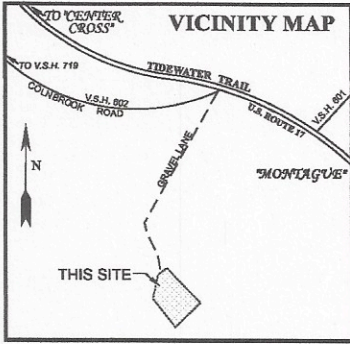

MERIDIAN OF PLAT BOOK 6, PAGE 108


{TAX MAP NO. 59-68}  
TANAGER TIMBER, LLC  
INSTR. NO. 140001162  
P.B.6 p.106

**"PARCEL A"**  
**3.51 ACRES**  
(PART OF TAX MAP NO. 59-70)

{TAX MAP NO. 59-69}  
DENNIS R. SNELLING  
D.B.158 p.641  
P.B.7 p.95

(PART OF TAX MAP NO. 59-70)  
**"PARCEL B"**  
**22.15 ACRES**

THIS SUBD  
WITH THE  
REGULATI  
LOCALITY  
FOR COM  
THIS SUBD  
32.1-163.5  
PRIVATE S  
(AOSE) OF  
RESIDENT  
OF SUCH E  
BOARD OF  
EVALUATI  
THAT CER  
PURSUANT  
DISPOSAL  
UNLESS T  
SEWAGE T  
AT THE TIN  
THIS SUBD  
SEWAGE S  
THIS SUBD  
LOTS ARE  
DIFFEREN

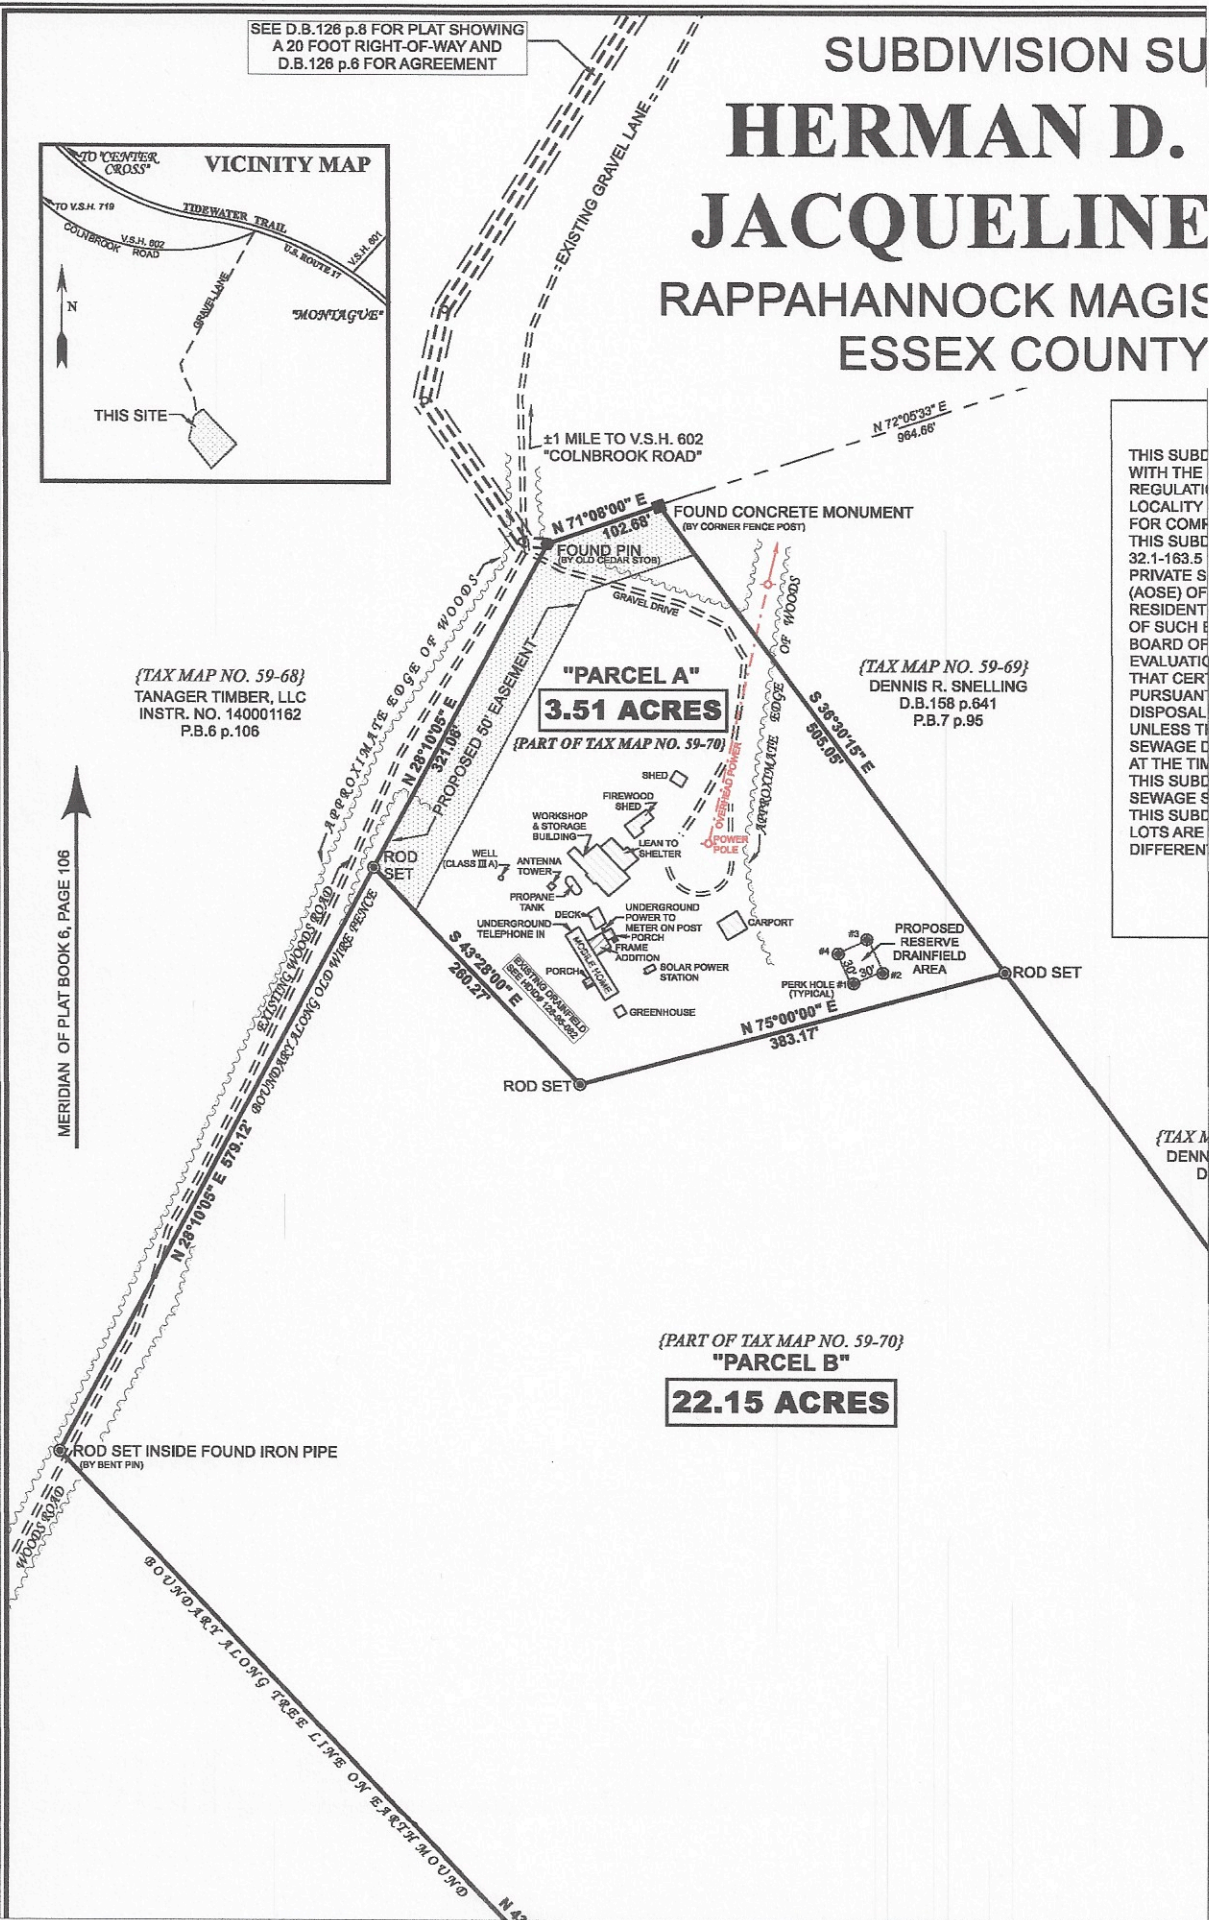

MERIDIAN OF PLAT BOOK 6, PAGE 108

ROD SET INSIDE FOUND IRON PIPE  
(BY BENT PIN)

{TAX M  
DENN  
D