


0.3578 ACRES OF LAND, BEING ALL OF —
 LOTS 3 AND 4 OF THE SUMMIT ADDITION
 TO THE CITY OF SCHULENBURG, A SUB-
 DIVISION IN FAYETTE COUNTY, TEXAS,
 ACCORDING TO THE MAP OR PLAT THEREOF,
 RECORDED IN VOLUME 2 PAGE 18, OF THE
 PLAT RECORDS OF FAYETTE COUNTY, TEXAS.
 LOCATED AT 100 EAST SUMMIT STREET IN —
 SCHULENBURG.

SCALE 1" = 50'

NOTE: This survey was prepared without the benefit of a title commitment, and all of the easements, restrictions, and other matters of record which affect this tract may not be shown hereon.

SUMMIT STREET
Highway 90

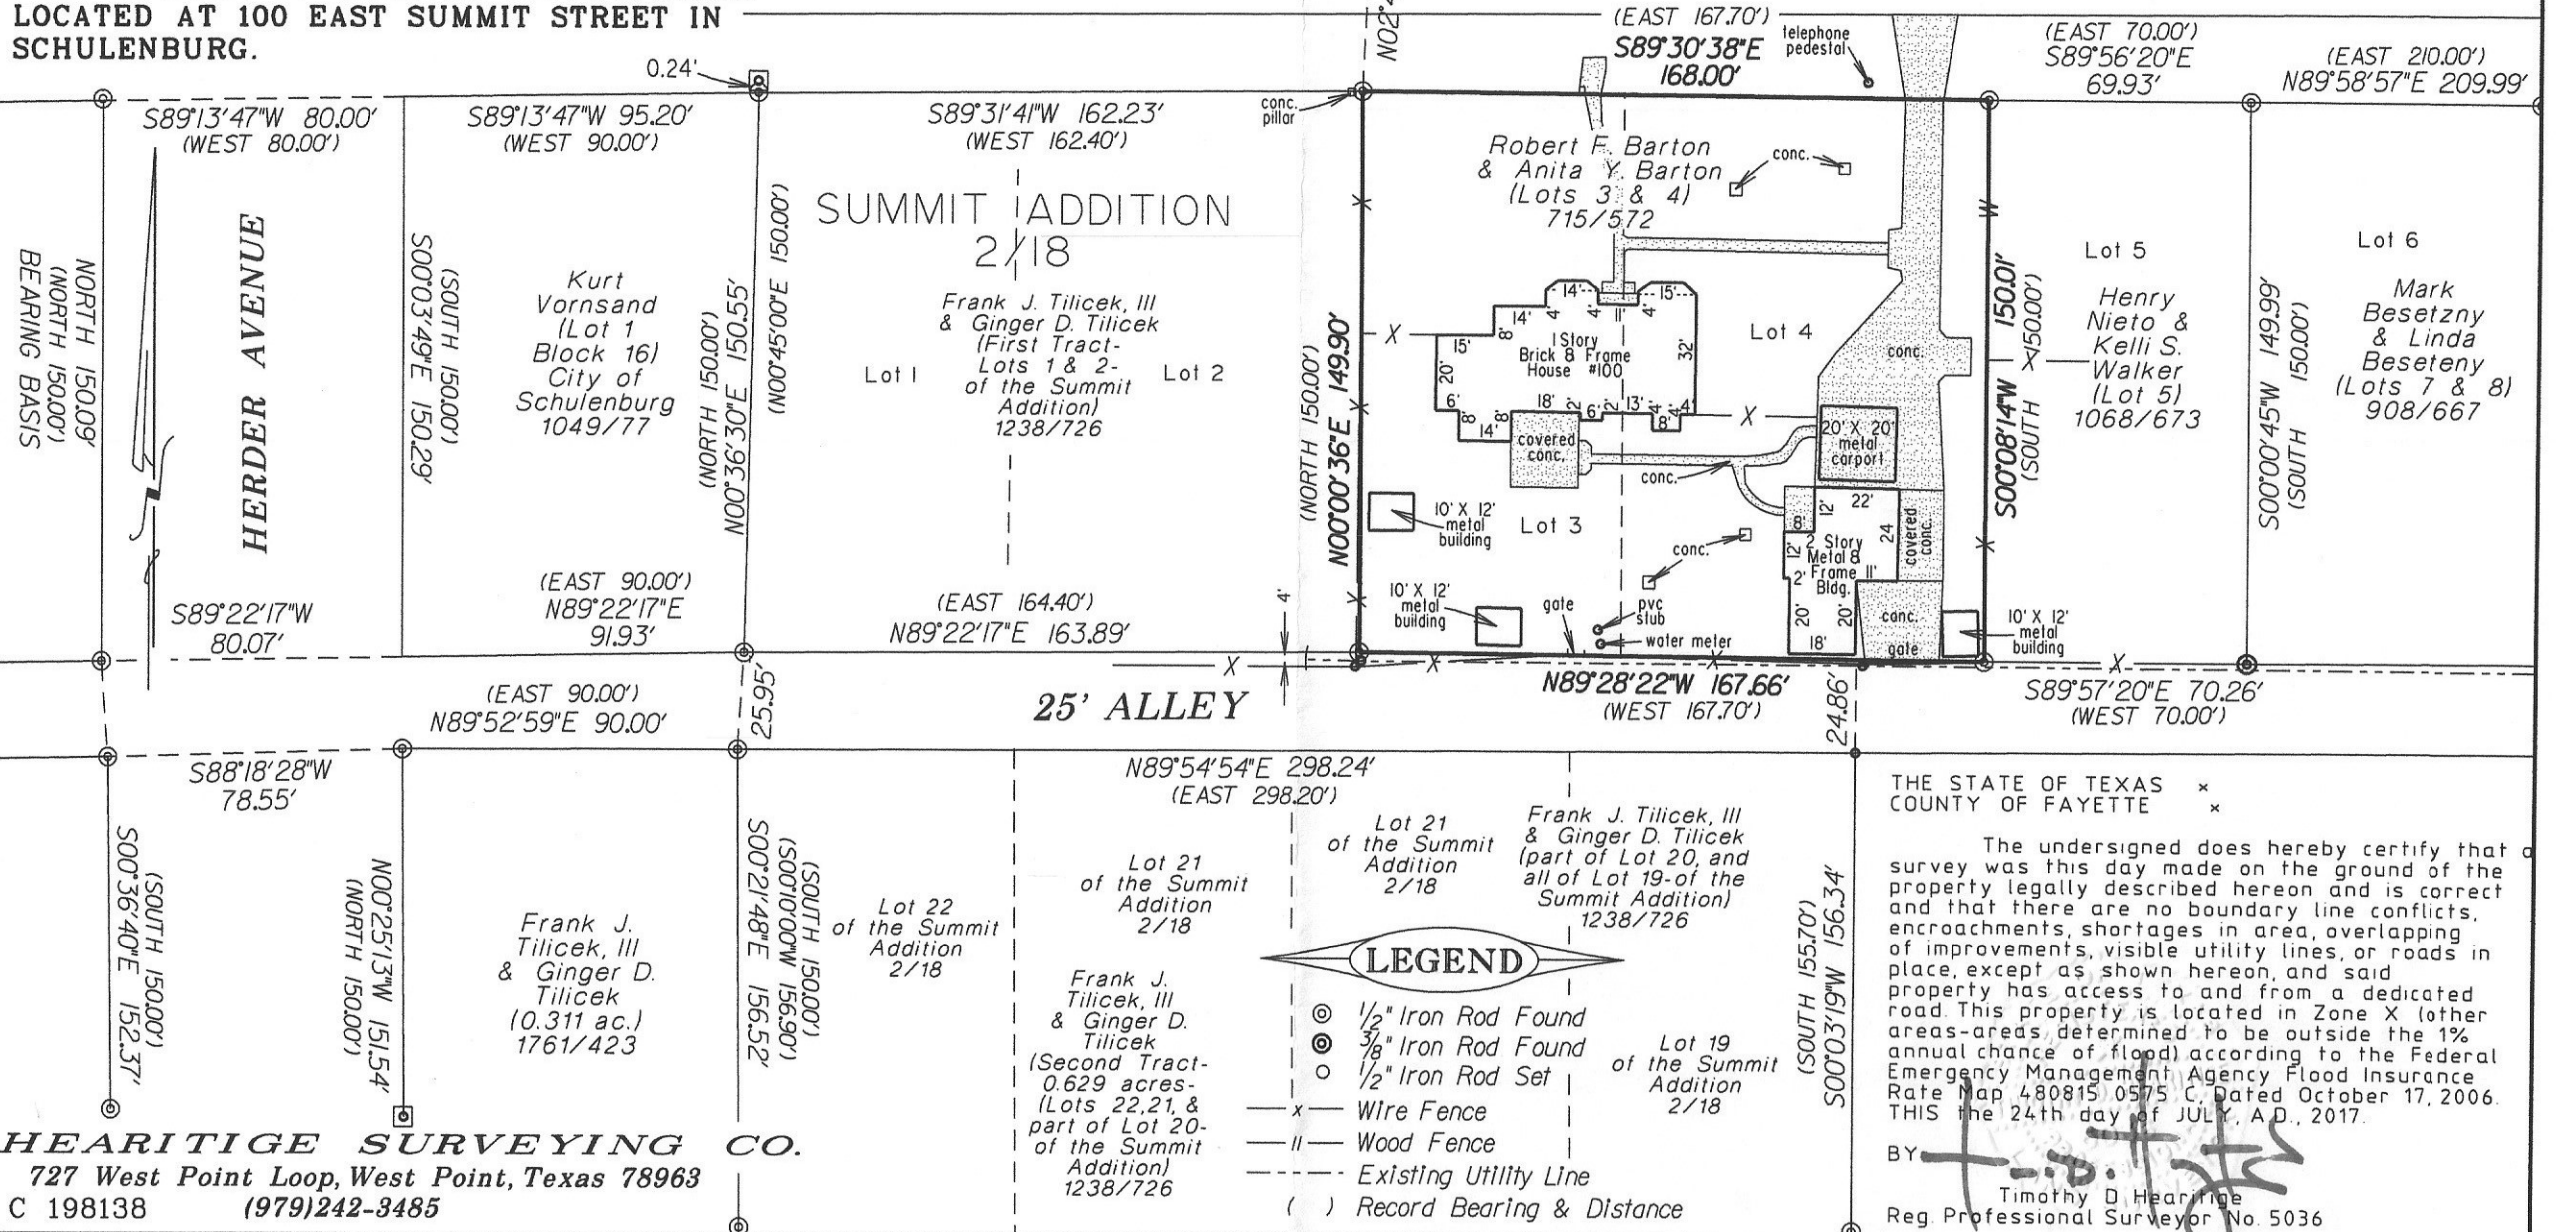

C 198138 (979)242-3485