


THE MASTERS INN




CAMPBELL COUNTY, VIRGINIA

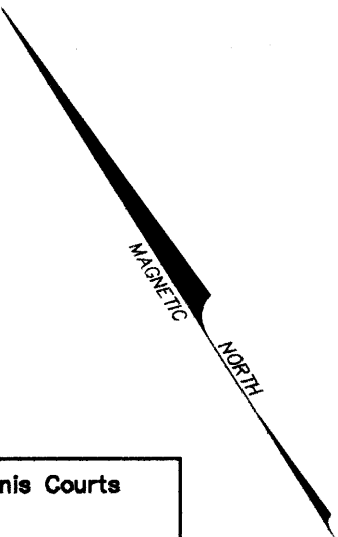

LEGEND

- 10-FOOT CONTOURS 100
- 2-FOOT CONTOURS
- STREAM
- ROAD - UNPAVED
- EXISTING BUILDINGS
- FENCE
- UTILITY POLE
- TREE LINE
- WATER LINE W
- SANITARY SEWER S

PHASE 1	CT L1 P1 P2 PAV TP	Basketball & Tennis Courts 16-Bed Lodge Parking Lot Bus Parking Enclose Existing Pavilion Four TeePees
PHASE 2	DF DH L2 R1 RH	Additional Drain Fields Expand Dining Hall (200 seats) 32-Bed Lodge Access Road Recreation Hall, Jr. Olympic Pool, Enclose Pool
PHASE 3		Western Town
PHASE 4	L3	32-Bed Lodge

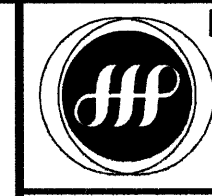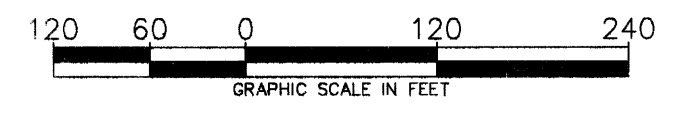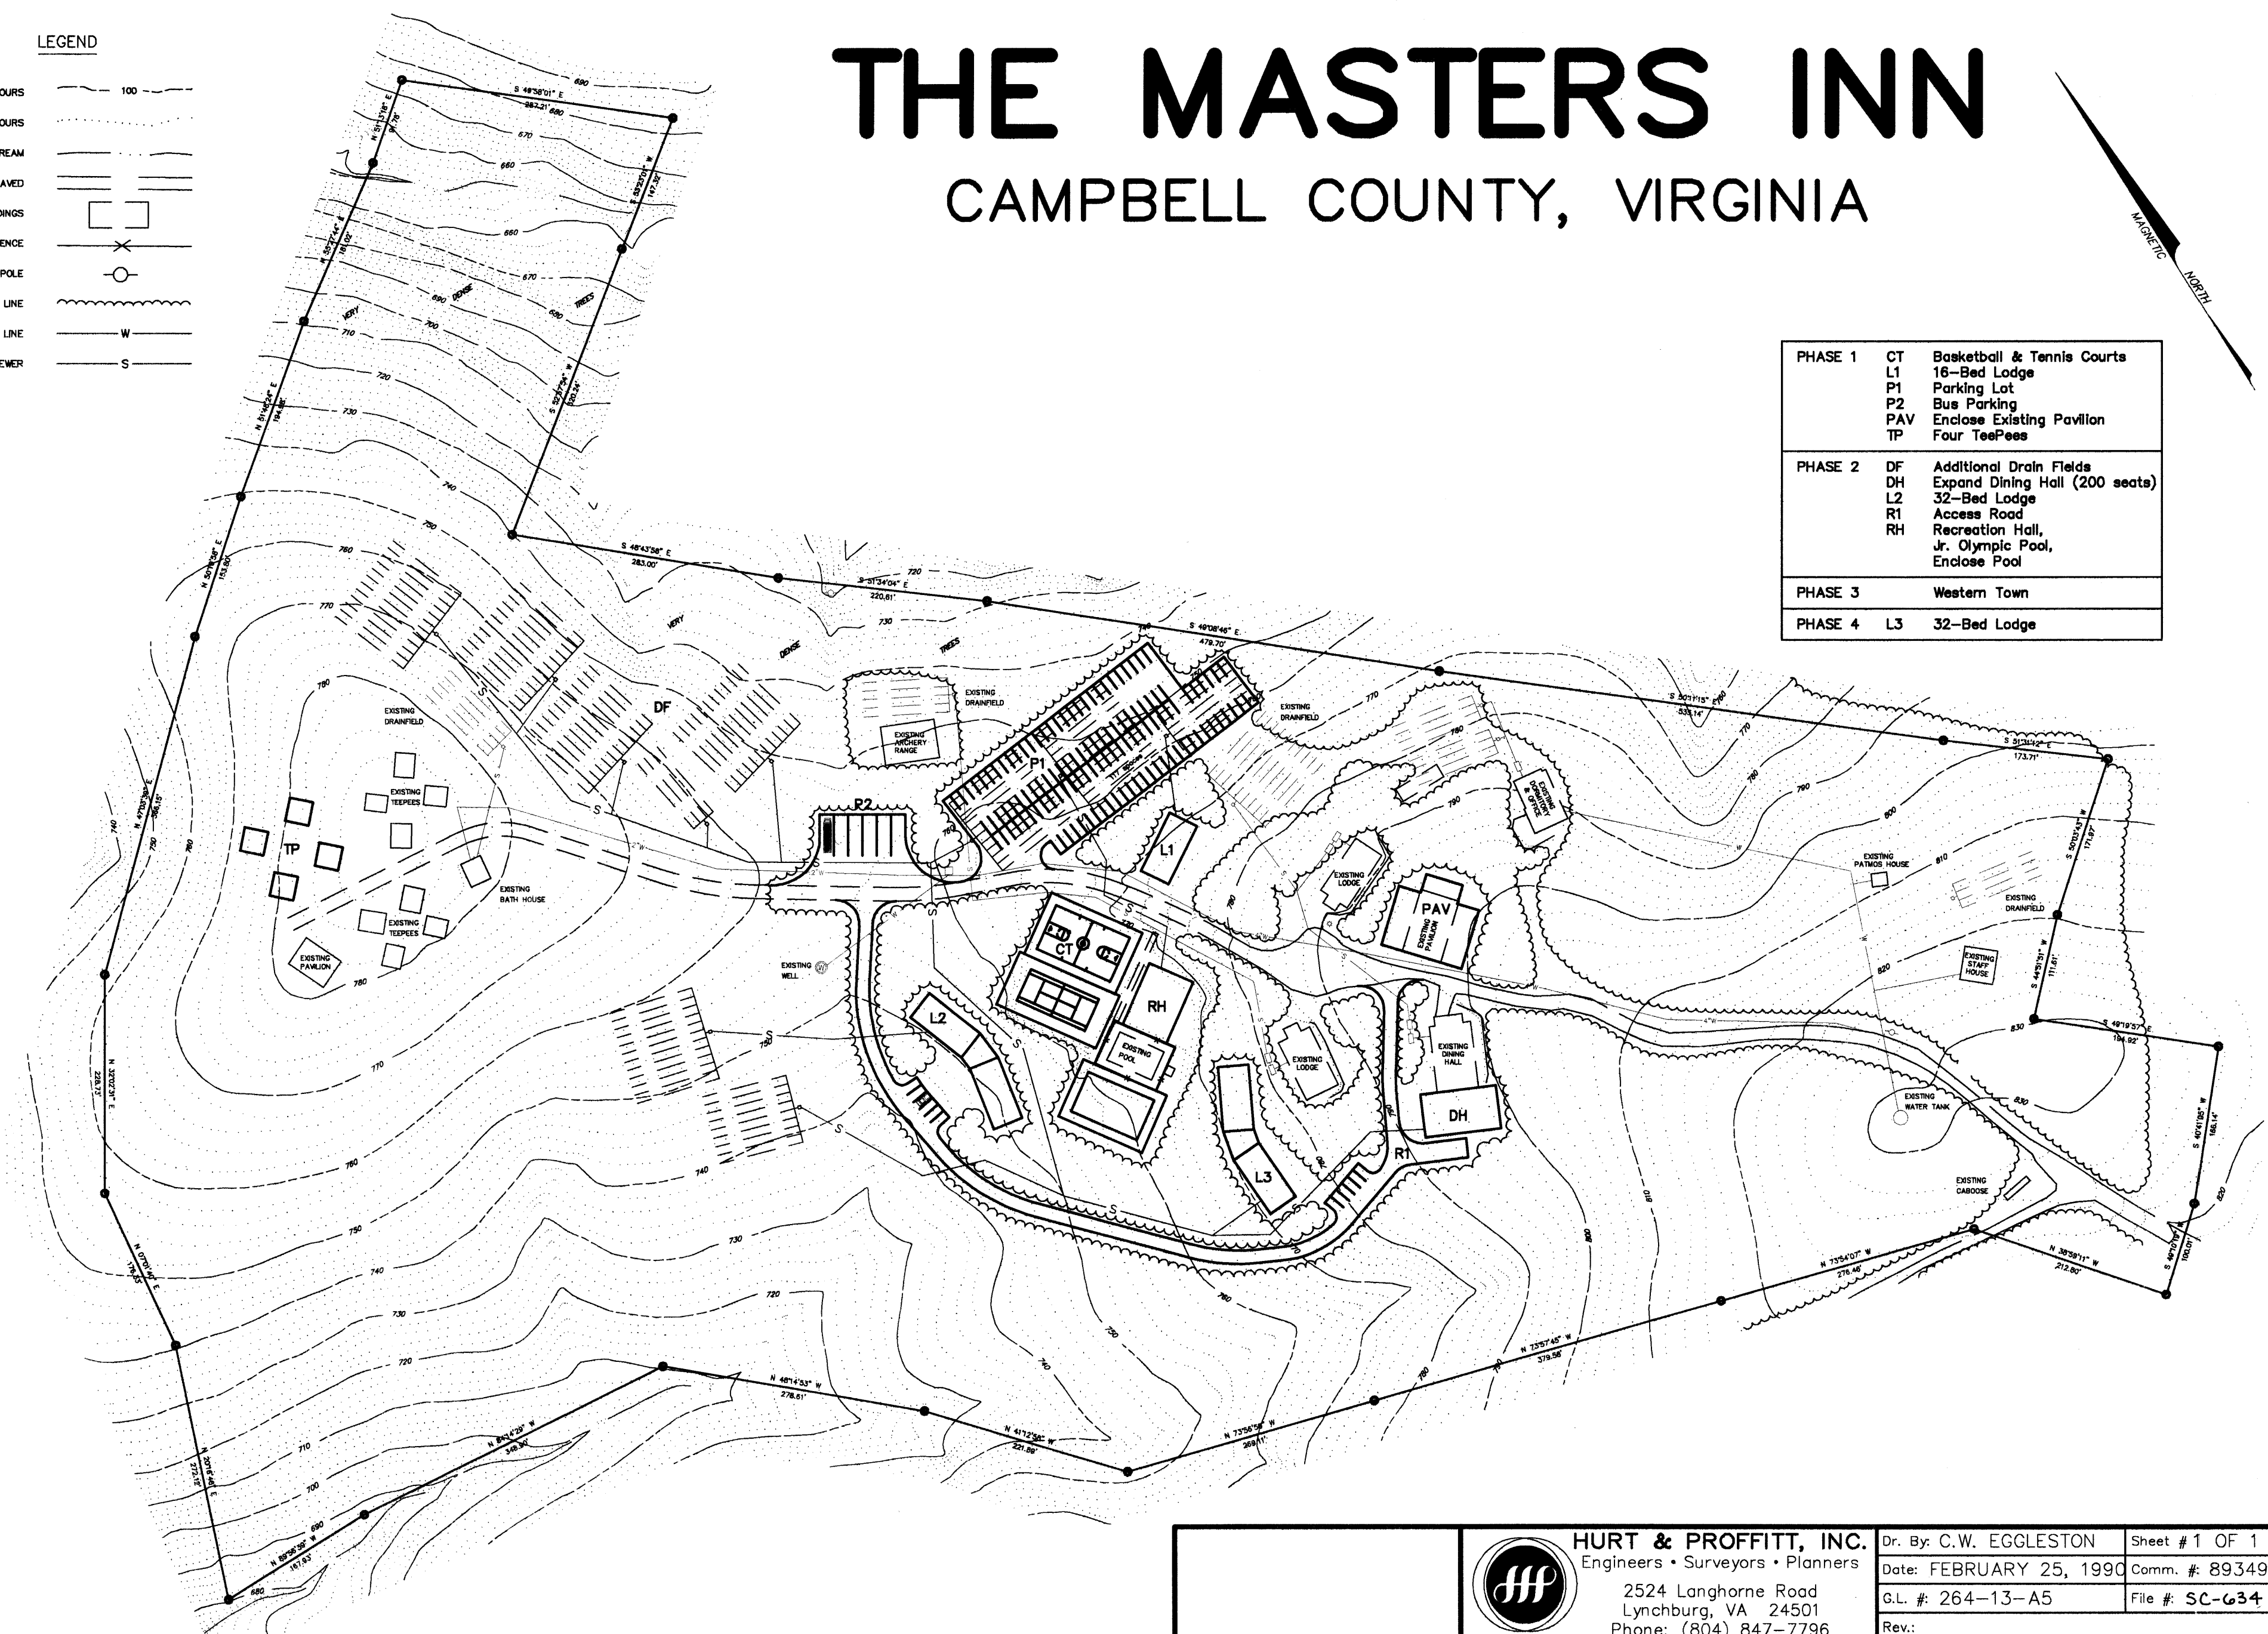

HURT & PROFFITT, INC.
 Engineers • Surveyors • Planners
 2524 Langhorne Road
 Lynchburg, VA 24501
 Phone: (804) 847-7796

Dr. By: C.W. EGGLESTON	Sheet # 1 OF 1
Date: FEBRUARY 25, 1990	Comm. #: 893490
G.L. #: 264-13-A5	File #: SC-634
Rev.:	

PRELIMINARY SITE PLAN