


VIRGINIA
 CLERK'S OFFICE OF HARRISBURG CLERK & COURT, November 8, 1963.
 THIS DEED AND AGREEMENT WITH PLAT AND SURVEY, together heretofore recorded in the
 said office and with the certificates submitted, is hereby recorded at 4:05 O'clock P.M.
 of the day hereof.
 Witness my hand and the seal of the Clerk's Office at Harrisburg, Virginia, this 8th day of November, 1963.

Plat showing division of land originally owned by Rappahannock Co-operative Fruit Growers, Inc., Sperryville, Virginia
 Tract A to Rappahannock Cold Storage Co-operative Corporation, Tract B to Allen Ridge Fruit Growers Co-operative, Inc.
 Tract C retained by Rappahannock Co-operative Fruit Growers, Inc.



For detailed descriptions see attached written survey.
 Magnetic bearings calculated from measured angles.
 Guy T. Manning, Jr. - August 22, 1963

Scale 1" = 100'

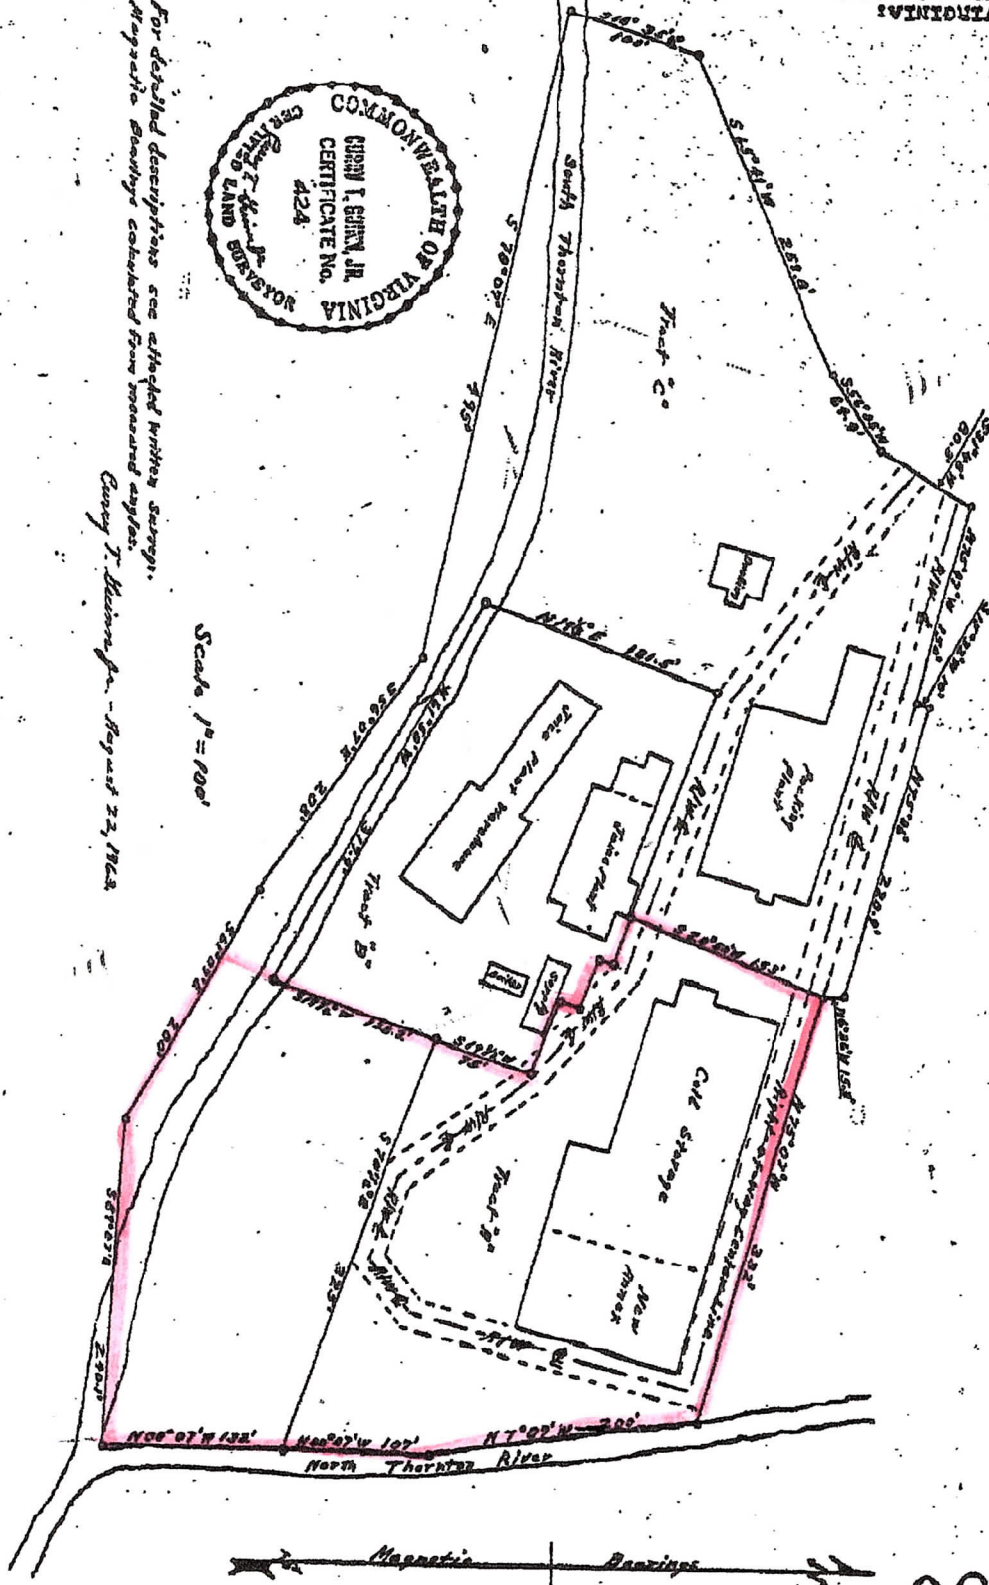

Untitled Map

Write a description for your map.




the ARTIST Cooperative

RIVER LN

Kate Anderson Contemporary Art

Copper Fox Distillery

Copper Fox Antiques

- Legend**
-  Copper Fox Distillery
 -  Feature 1
 -  Kate Anderson Contemporary Art

