



Map showing division of land originally owned by Rappahannock Cooperative Fruit Growers, Inc., Sperryville, Virginia. Tract No. 1 to Rappahannock Cold Storage Co-operative Corporation. Tract No. 2 to also Rappahannock Cold Storage Co-operative Corporation, Inc. Tract 3 retained by Rappahannock Co-operative Fruit Growers, Inc.

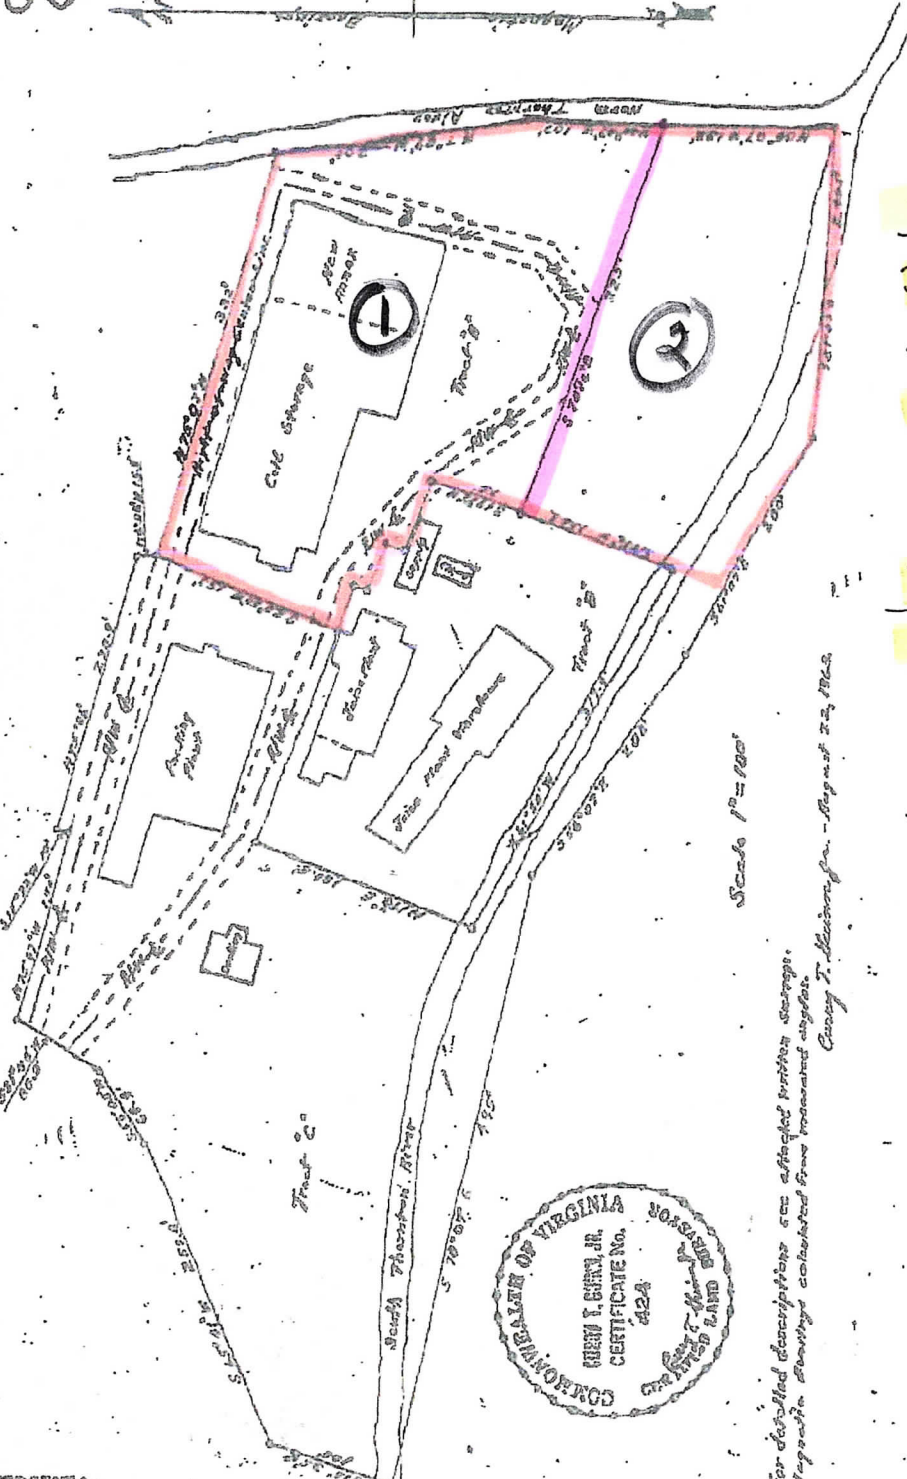

TRACT 1
BUILDING ON
2.19 ACRES
38-88

TRACT 2
VACANT LAND
1.16 ACRES
38-85 A

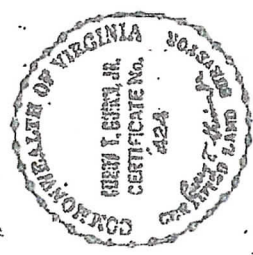

For detailed descriptions see attached written surveys. All angles bearings calculated from true north except. Casey T. Allison, Jr. - August 22, 1933.

VIRGINIA:
Clerk's Office of Rappahannock Circuit Court, November 8, 1933.
THIS DEED AND AGREEMENT WITH PLAT AND SURVEY was this day received in the said office and with the certificates submitted to record at 2:05 O'clock P.M. 1933.
Clerk