
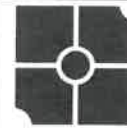



INST.

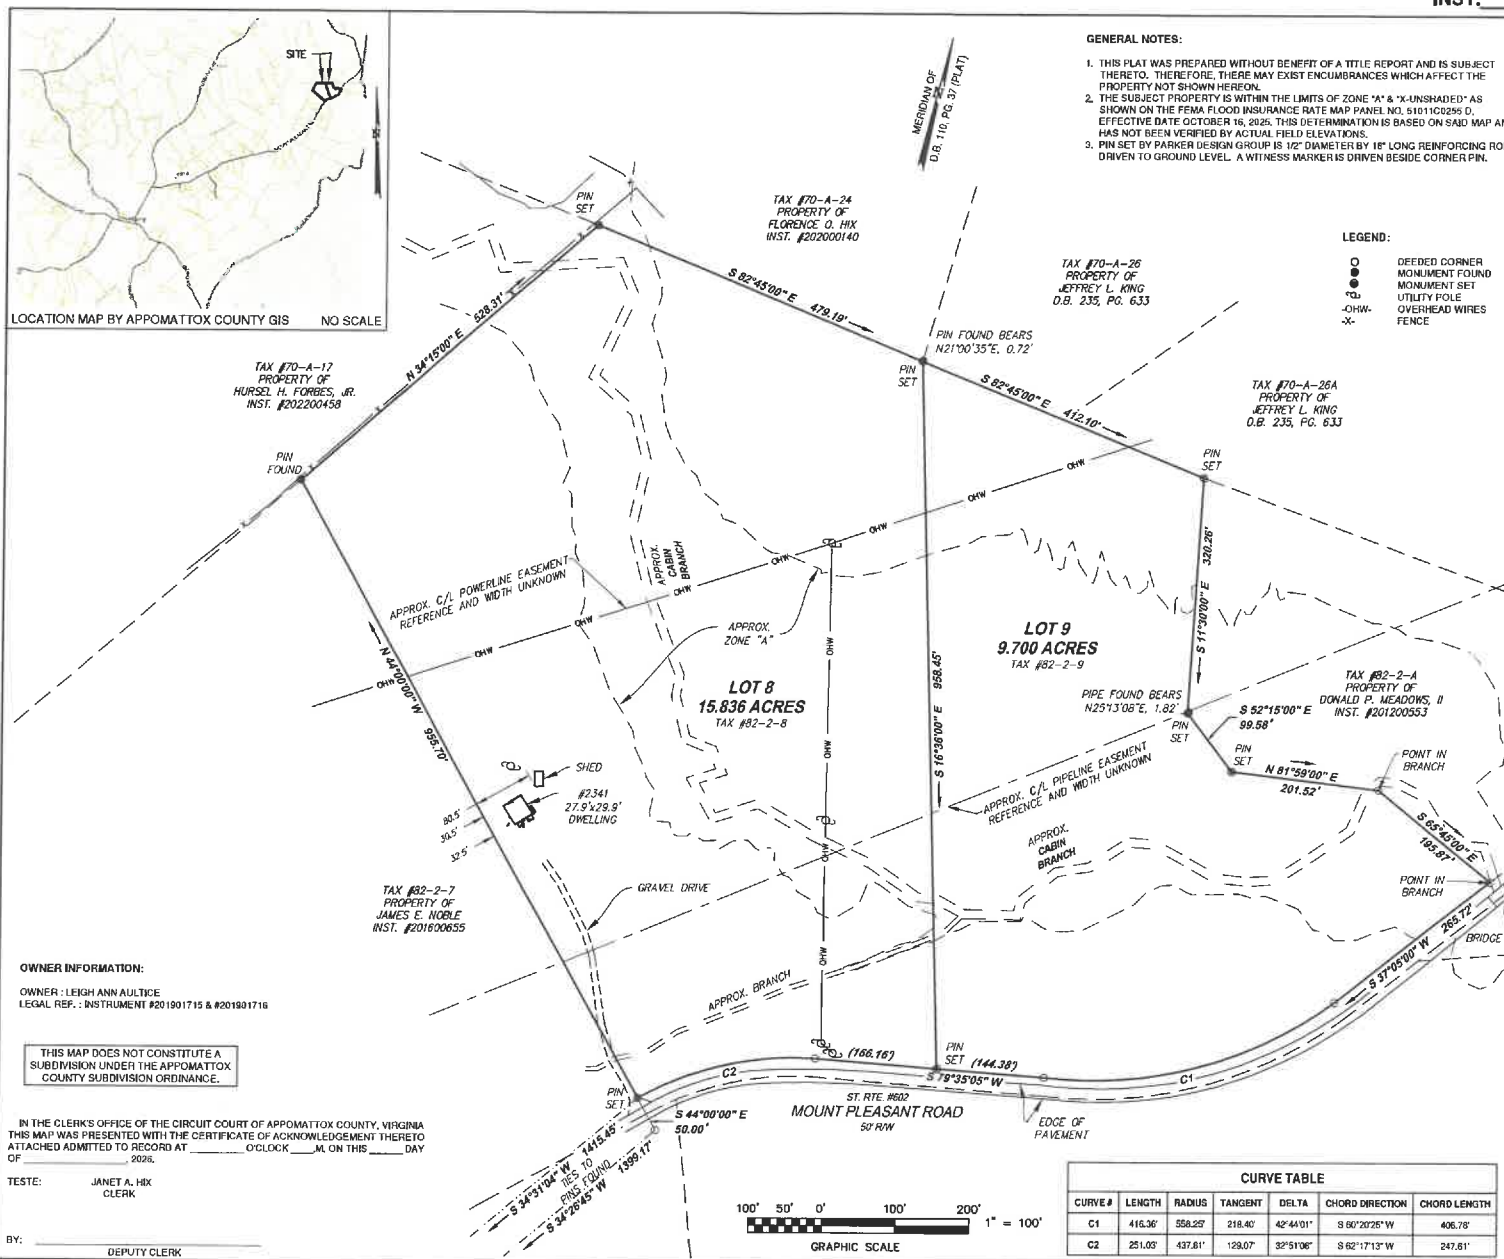

parker
DESIGN GROUP
SURVEYING • SURVEYING
PLANNING • LANDSCAPE ARCHITECTS

2122 Carolina Ave. SW
Roanoke, VA 24014
Ph: 540-387-1153

1915-B W. Cary Street
Richmond, VA 23220
Phone: 804-358-2947
www.parkardg.com

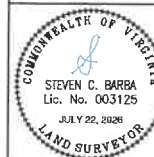

STEVEN C. BARBA
Lic. No. 003125
JULY 22, 2026
LAND SURVEYOR

**PLAT OF SURVEY FOR
COUNTS AUCTION AND REALTY GROUP**
OF LOT 8 (15.836 ACRES) & LOT 9 (9.700 ACRES)
SURVEY FOR CLAYTON BRYANT, ET AL.
D.B. 110, PG. 37
APPOMATTOX RIVER MAGISTRAL DISTRICT
APPOMATTOX COUNTY, VIRGINIA

REVISIONS

CALCS BY: SCB
DRAWN BY: BDR
CHECKED BY: SCB/BKT
SCALE: 1" = 100'
DATE: JULY 22, 2026
PROJECT NUMBER: 26-0264-01
SHEET NO.

1 OF 1

INST.