


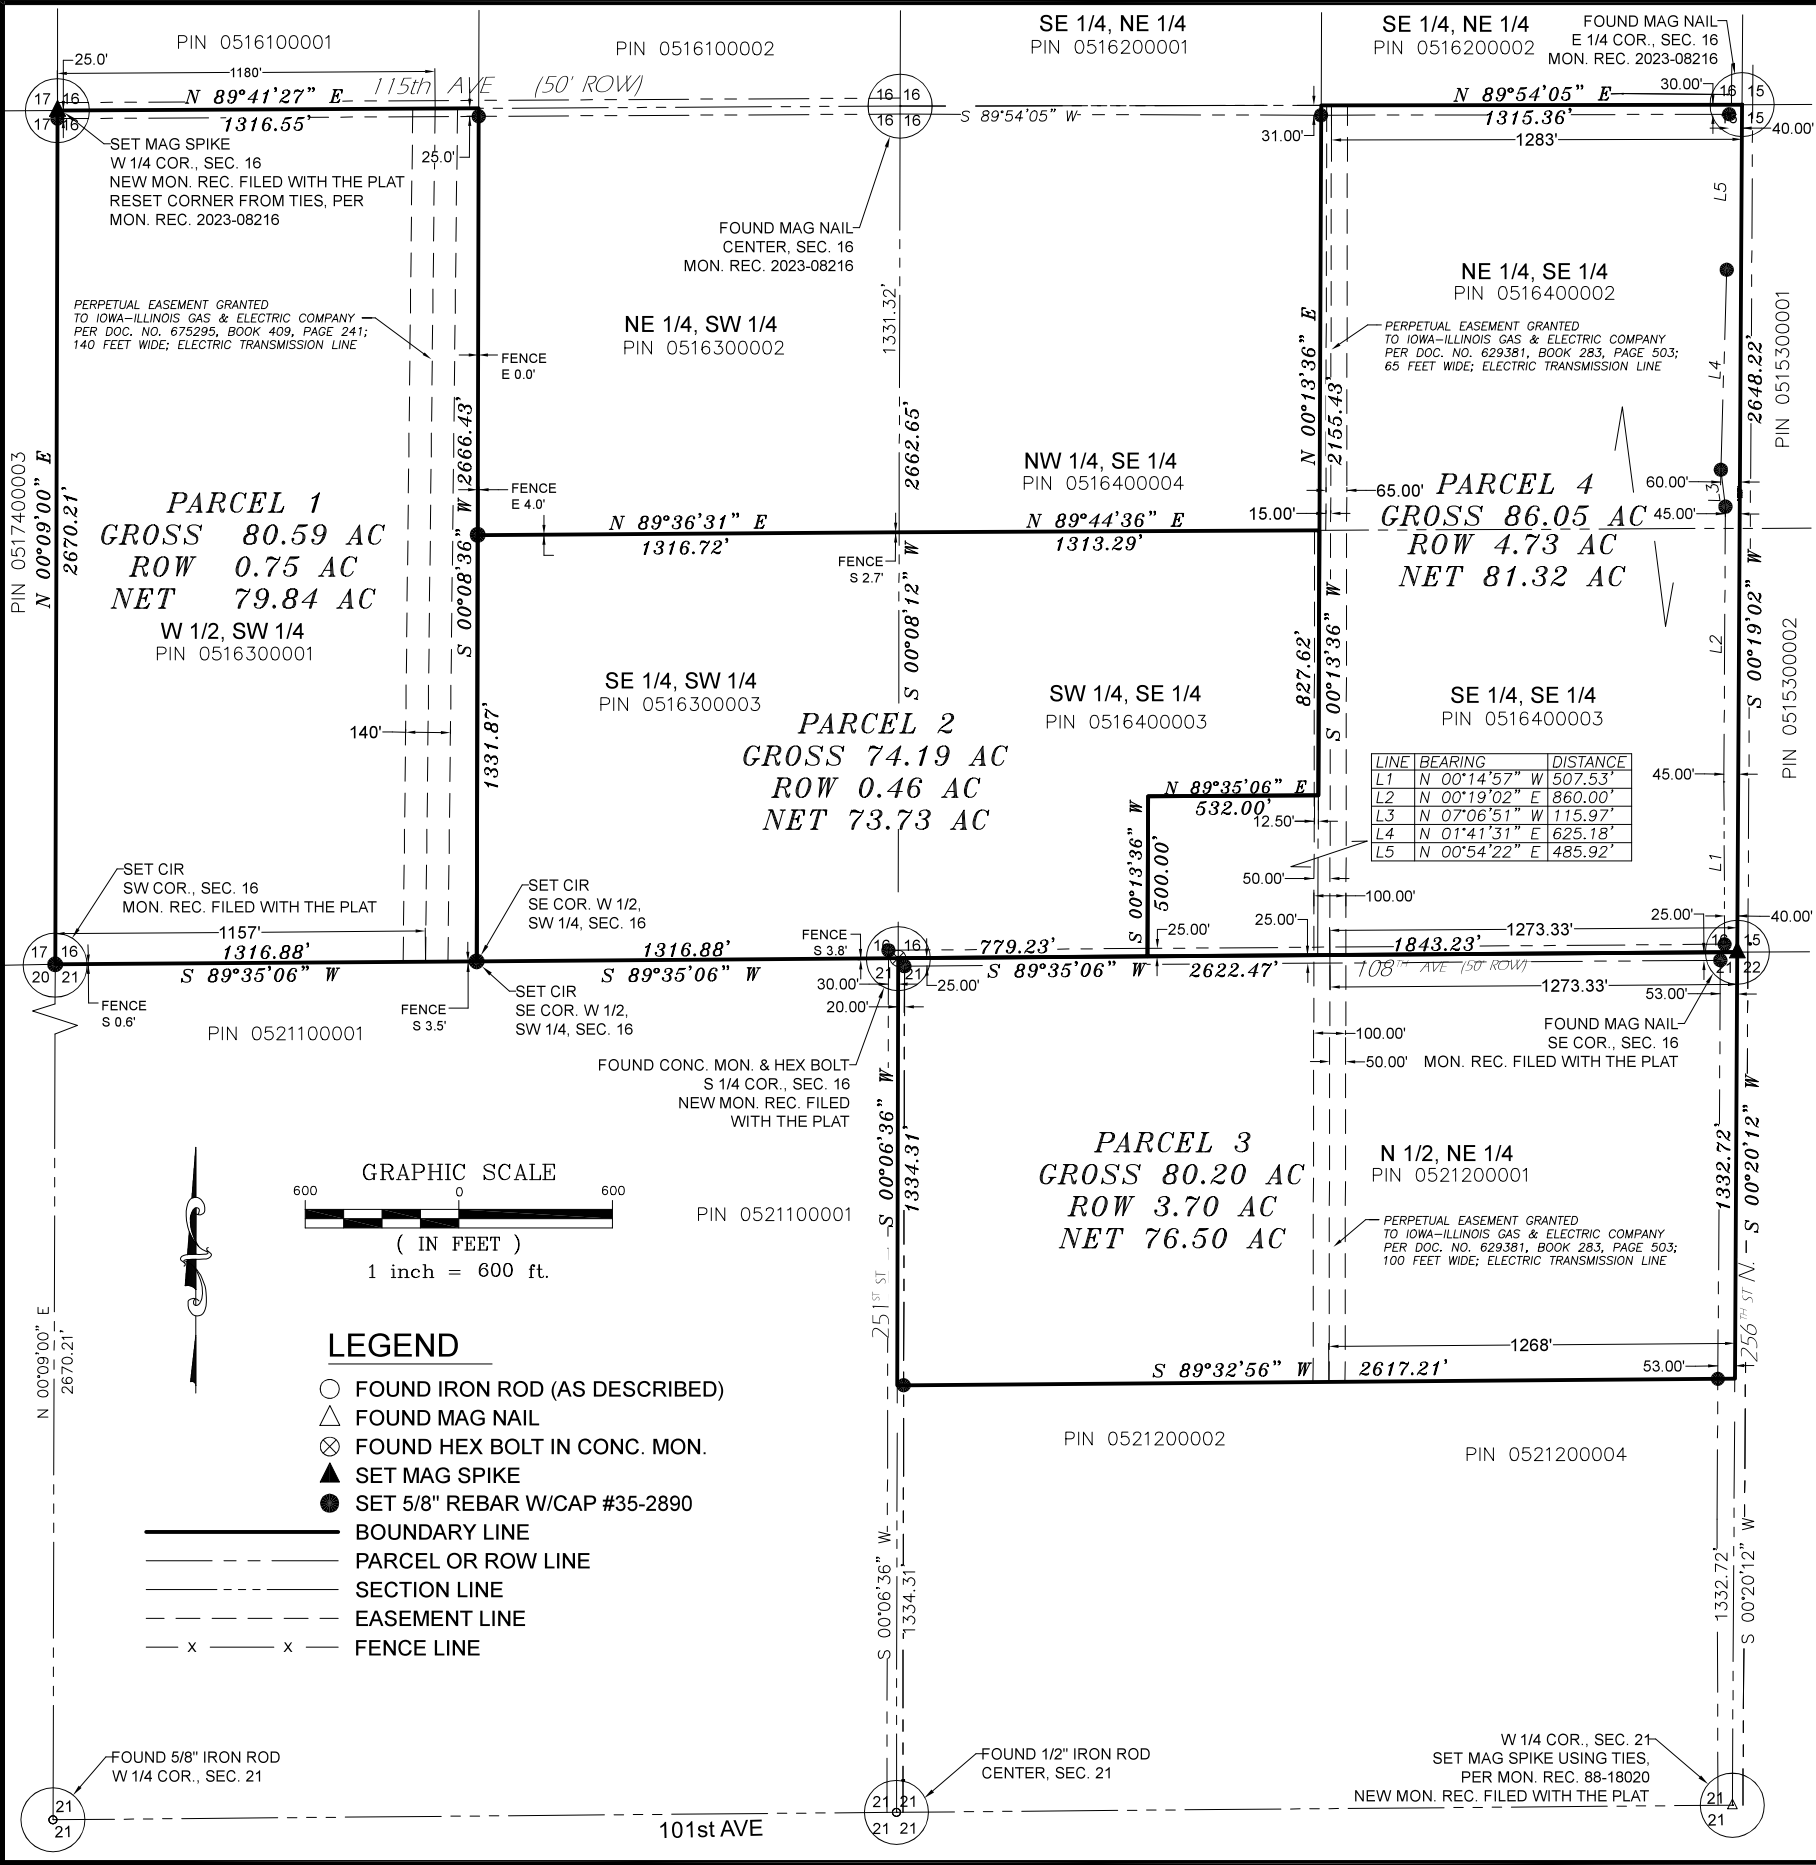

NOTES:


BEARING BASED ON NAD
1983 (2011) STATE
PLANE COORDINATE
SYSTEM ILLINOIS WEST

SURVEY EXHIBIT

MAPLE WOOD FARM, LLC, PART OF SECTIONS 16 & 21,
TOWNSHIP 19 NORTH, RANGE 2 EAST OF THE FOURTH
PRINCIPAL MERIDIAN, ROCK ISLAND COUNTY, ILLINOIS

I HEREBY CERTIFY THAT THIS PROFESSIONAL SERVICE CONFORMS TO THE
CURRENT ILLINOIS MINIMUM STANDARDS FOR A BOUNDARY SURVEY AND IT
WAS PREPARED AND THE RELATED SURVEY WORK WAS PERFORMED BY ME
OR UNDER MY PERSONAL SUPERVISION AND THAT I AM A PROFESSIONAL
LAND SURVEYOR UNDER THE LAWS OF THE STATE OF ILLINOIS.

JAMES W. ABBITT, JR. DATE: _____
IPLS NO. 35-2890
MY LICENSE EXPIRES NOVEMBER 30, 2026
PROFESSIONAL DESIGN FIRM NO. 184.008195-008

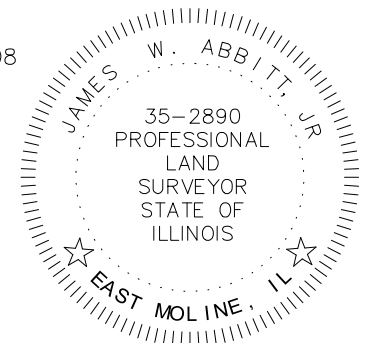

FIELD SURVEY COMPLETED: 6-30-2025

		ABBITT SURVEY & DEVELOPMENT, PLLC. 826 16TH AVE EAST MOLINE, ILLINOIS 61244 PH. 309-755-9003	
DATE: 7-8-2025	SCALE: 1" = 600'	DRAWN BY: JADB	CHECKED BY: JWA
PREPARED FOR: MAPLE WOOD FARMS, LLC 1024 ARBOR DRIVE MOLINE, IL 61265-6958		PAGE: 1 OF 1	
DRAWING TITLE: SURVEY EXHIBIT		DRAWING No.: 25-310-PB-B-MAPLEWOOD	