



Supplemental Documents

See Brochure for More Detailed Information

AUCTION

Hybrid

Friday

August 28, 2026

10:00 a.m. CDT

Winthrop, MN &

bid.hertz.ag

232.18 Acres, m/l

3 Parcels

Sibley County, MN



JARED AUGUSTINE

Licensed Salesperson

in MN, IA & ND

507.381.7425

jaredA@Hertz.ag




STEVE HINER


Licensed Salesperson

in MN & SD


507.995.2487

SteveH@Hertz.ag

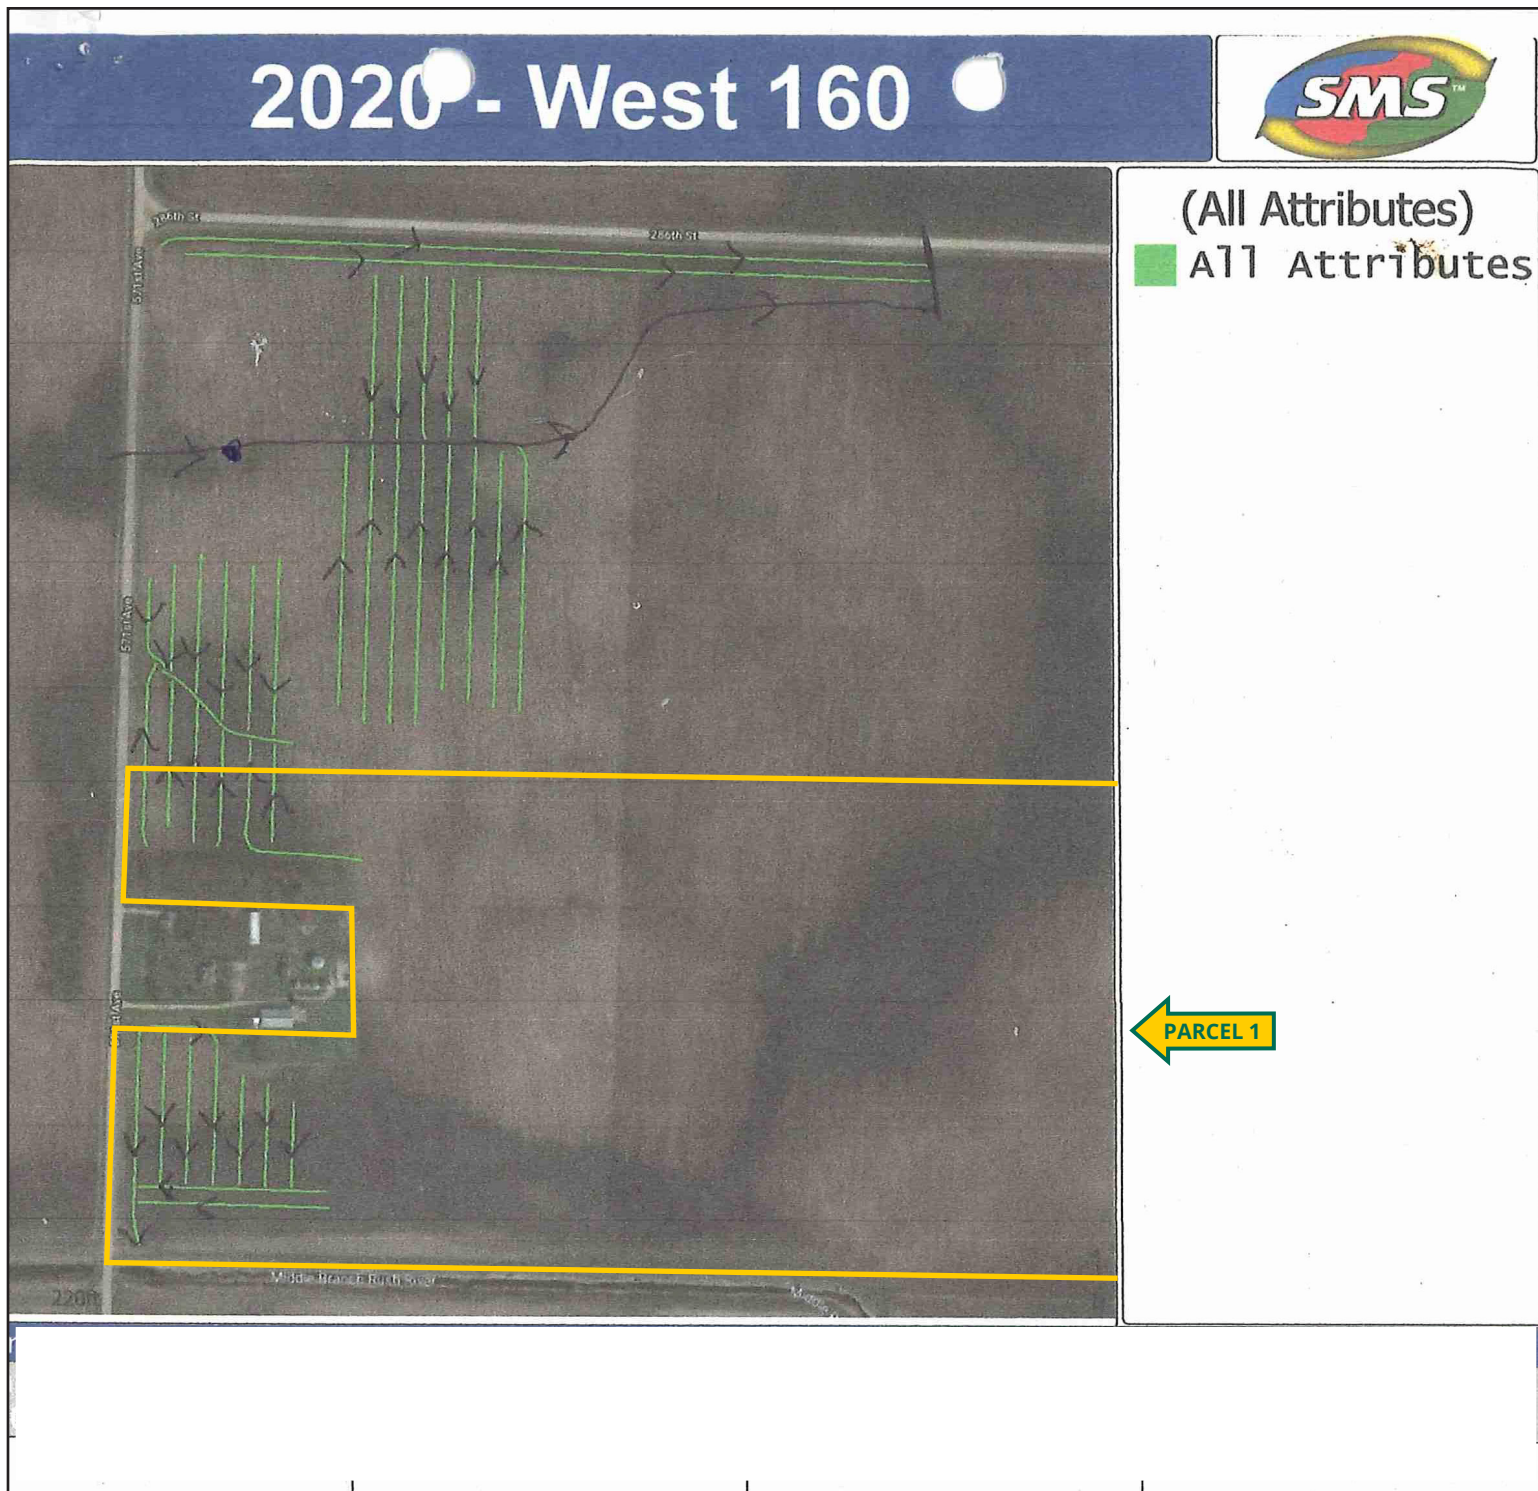

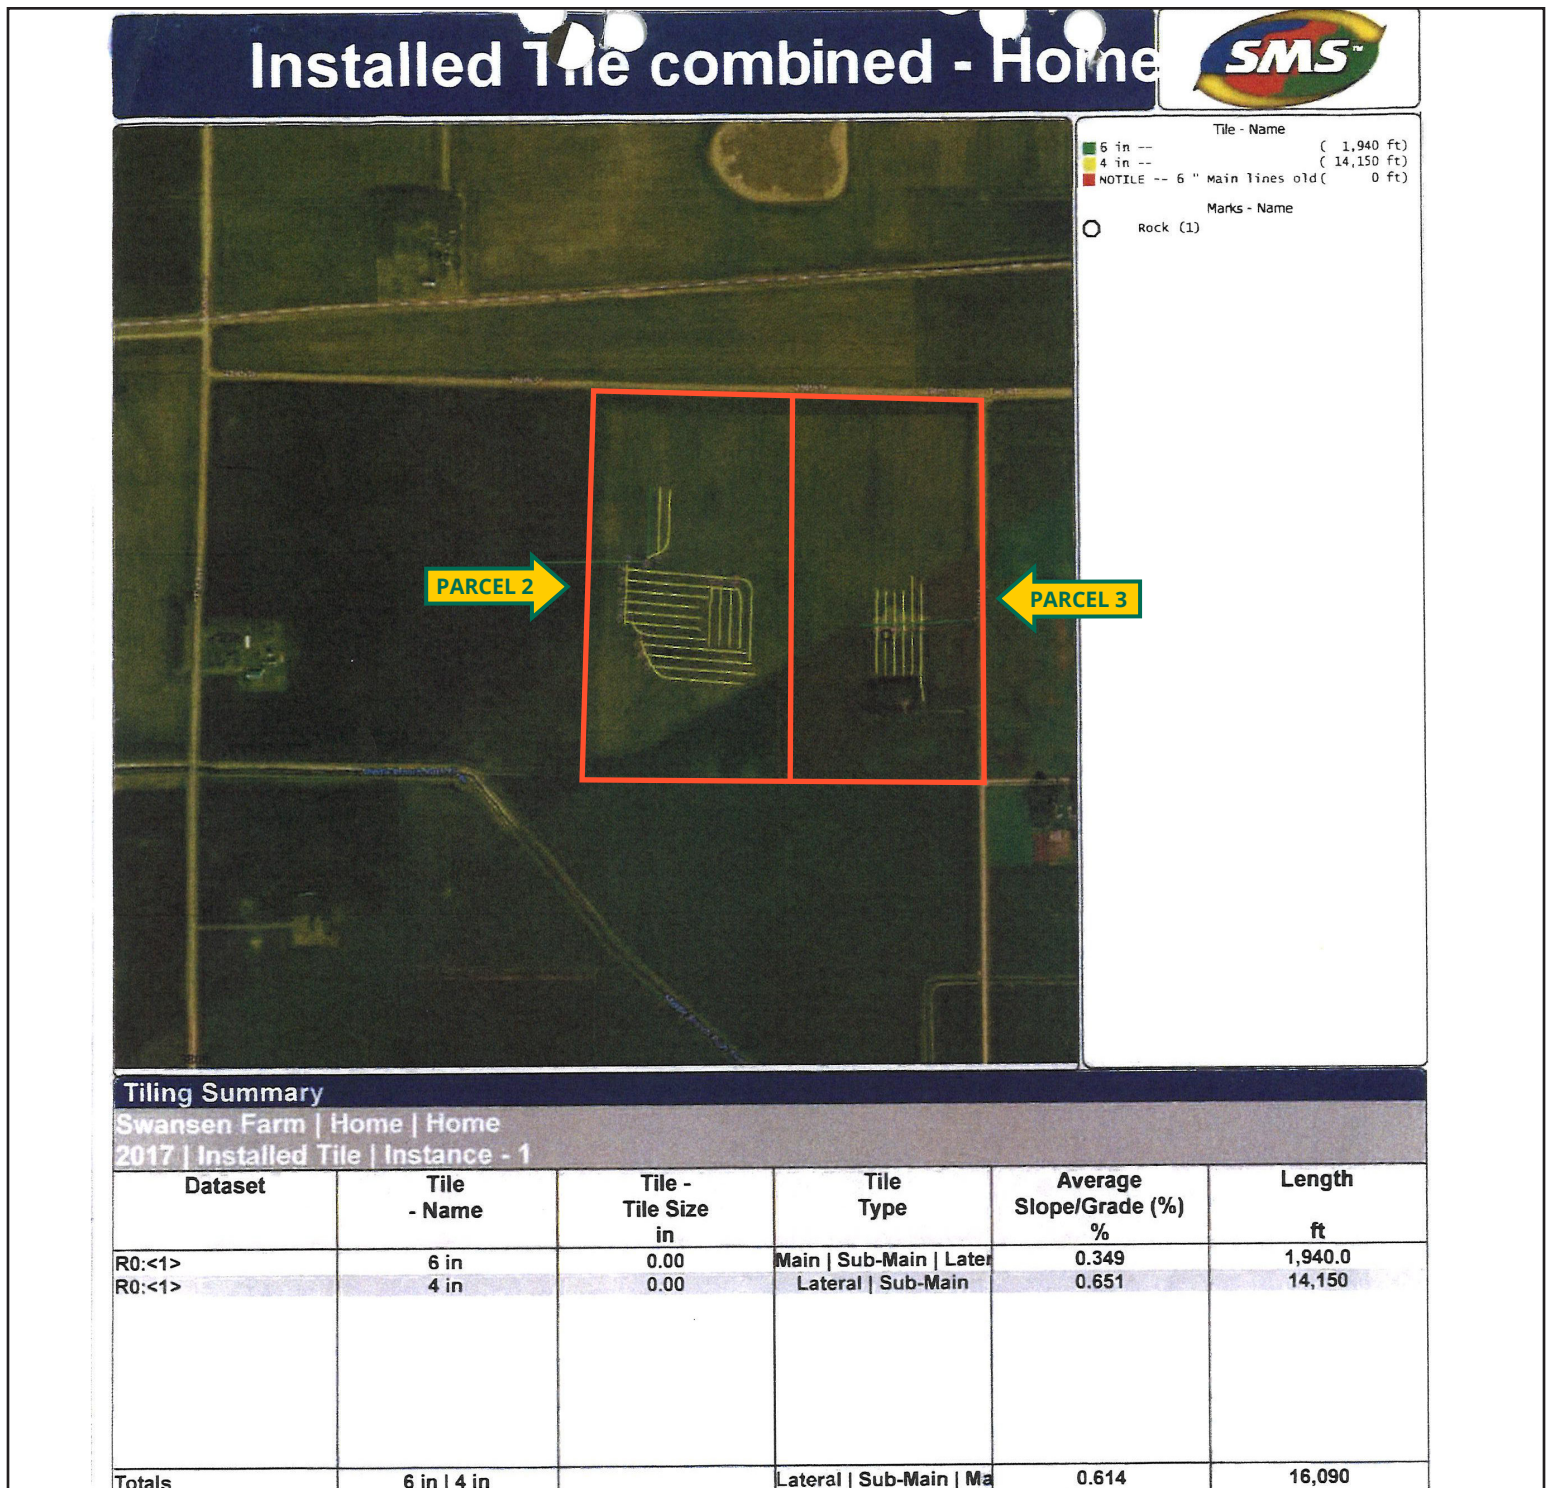

Installed Tile 2017 - Home

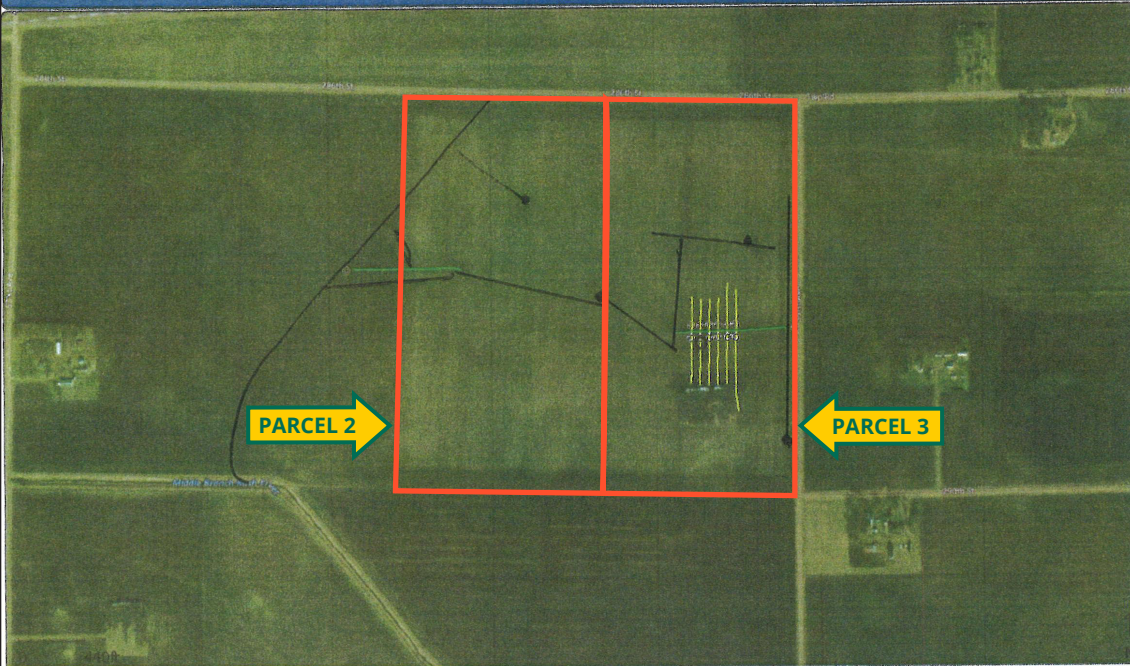

Tile - Name
 6 in -- (1,460 ft
 4 in -- (3,600 ft
 NOTILE -- 6 " Main lines old (0 ft

Marks - Name
 Rock (1)

Ryan

Fall
2017

Tiling Summary

Swansen Farm | Home | Home
 2017 | Installed Tile | Instance - 1

Dataset	Tile - Name	Tile - Tile Size in	Tile Type	Average Slope/Grade (%)	Length ft
R0:<1>	6 in	0.00	Main Sub-Main	0.370	1,460.4
R0:<1>	4 in	0.00	Lateral	0.825	3,599.8
Totals	6 in 4 in		Lateral Main Sub-Main	0.694 Average	5,060.1

Notes/Comments

3/5/2018 11:52:48 PM

Ag Leader Technology SMS Basic

Page 1 of 1