


REVISIONS.

Lots 5 & 6/7 Cons'd. Per O.O. & B of A, C.Sh. 4151.
 Lot 22/23 Ho. No. Assig. Per B.S. C. Sh. 4651A
 Lot 26 Div. Per App. & Deed C. Sh. 5847-49
 Lots 10/13 Per O.O. & D. of A. C. Sh. 7877
 Lots 10/12 & 13 Per Deed C. Sh. 8409
 Lot 10/12 Ho. No. PER PL D C SH 8649A

Lot 10/12, Ho. No. CHANGE PER PL D C. SH 9000 A
 Lot 76 PER RL.D., C. SH. 9565, 9566, 9567.

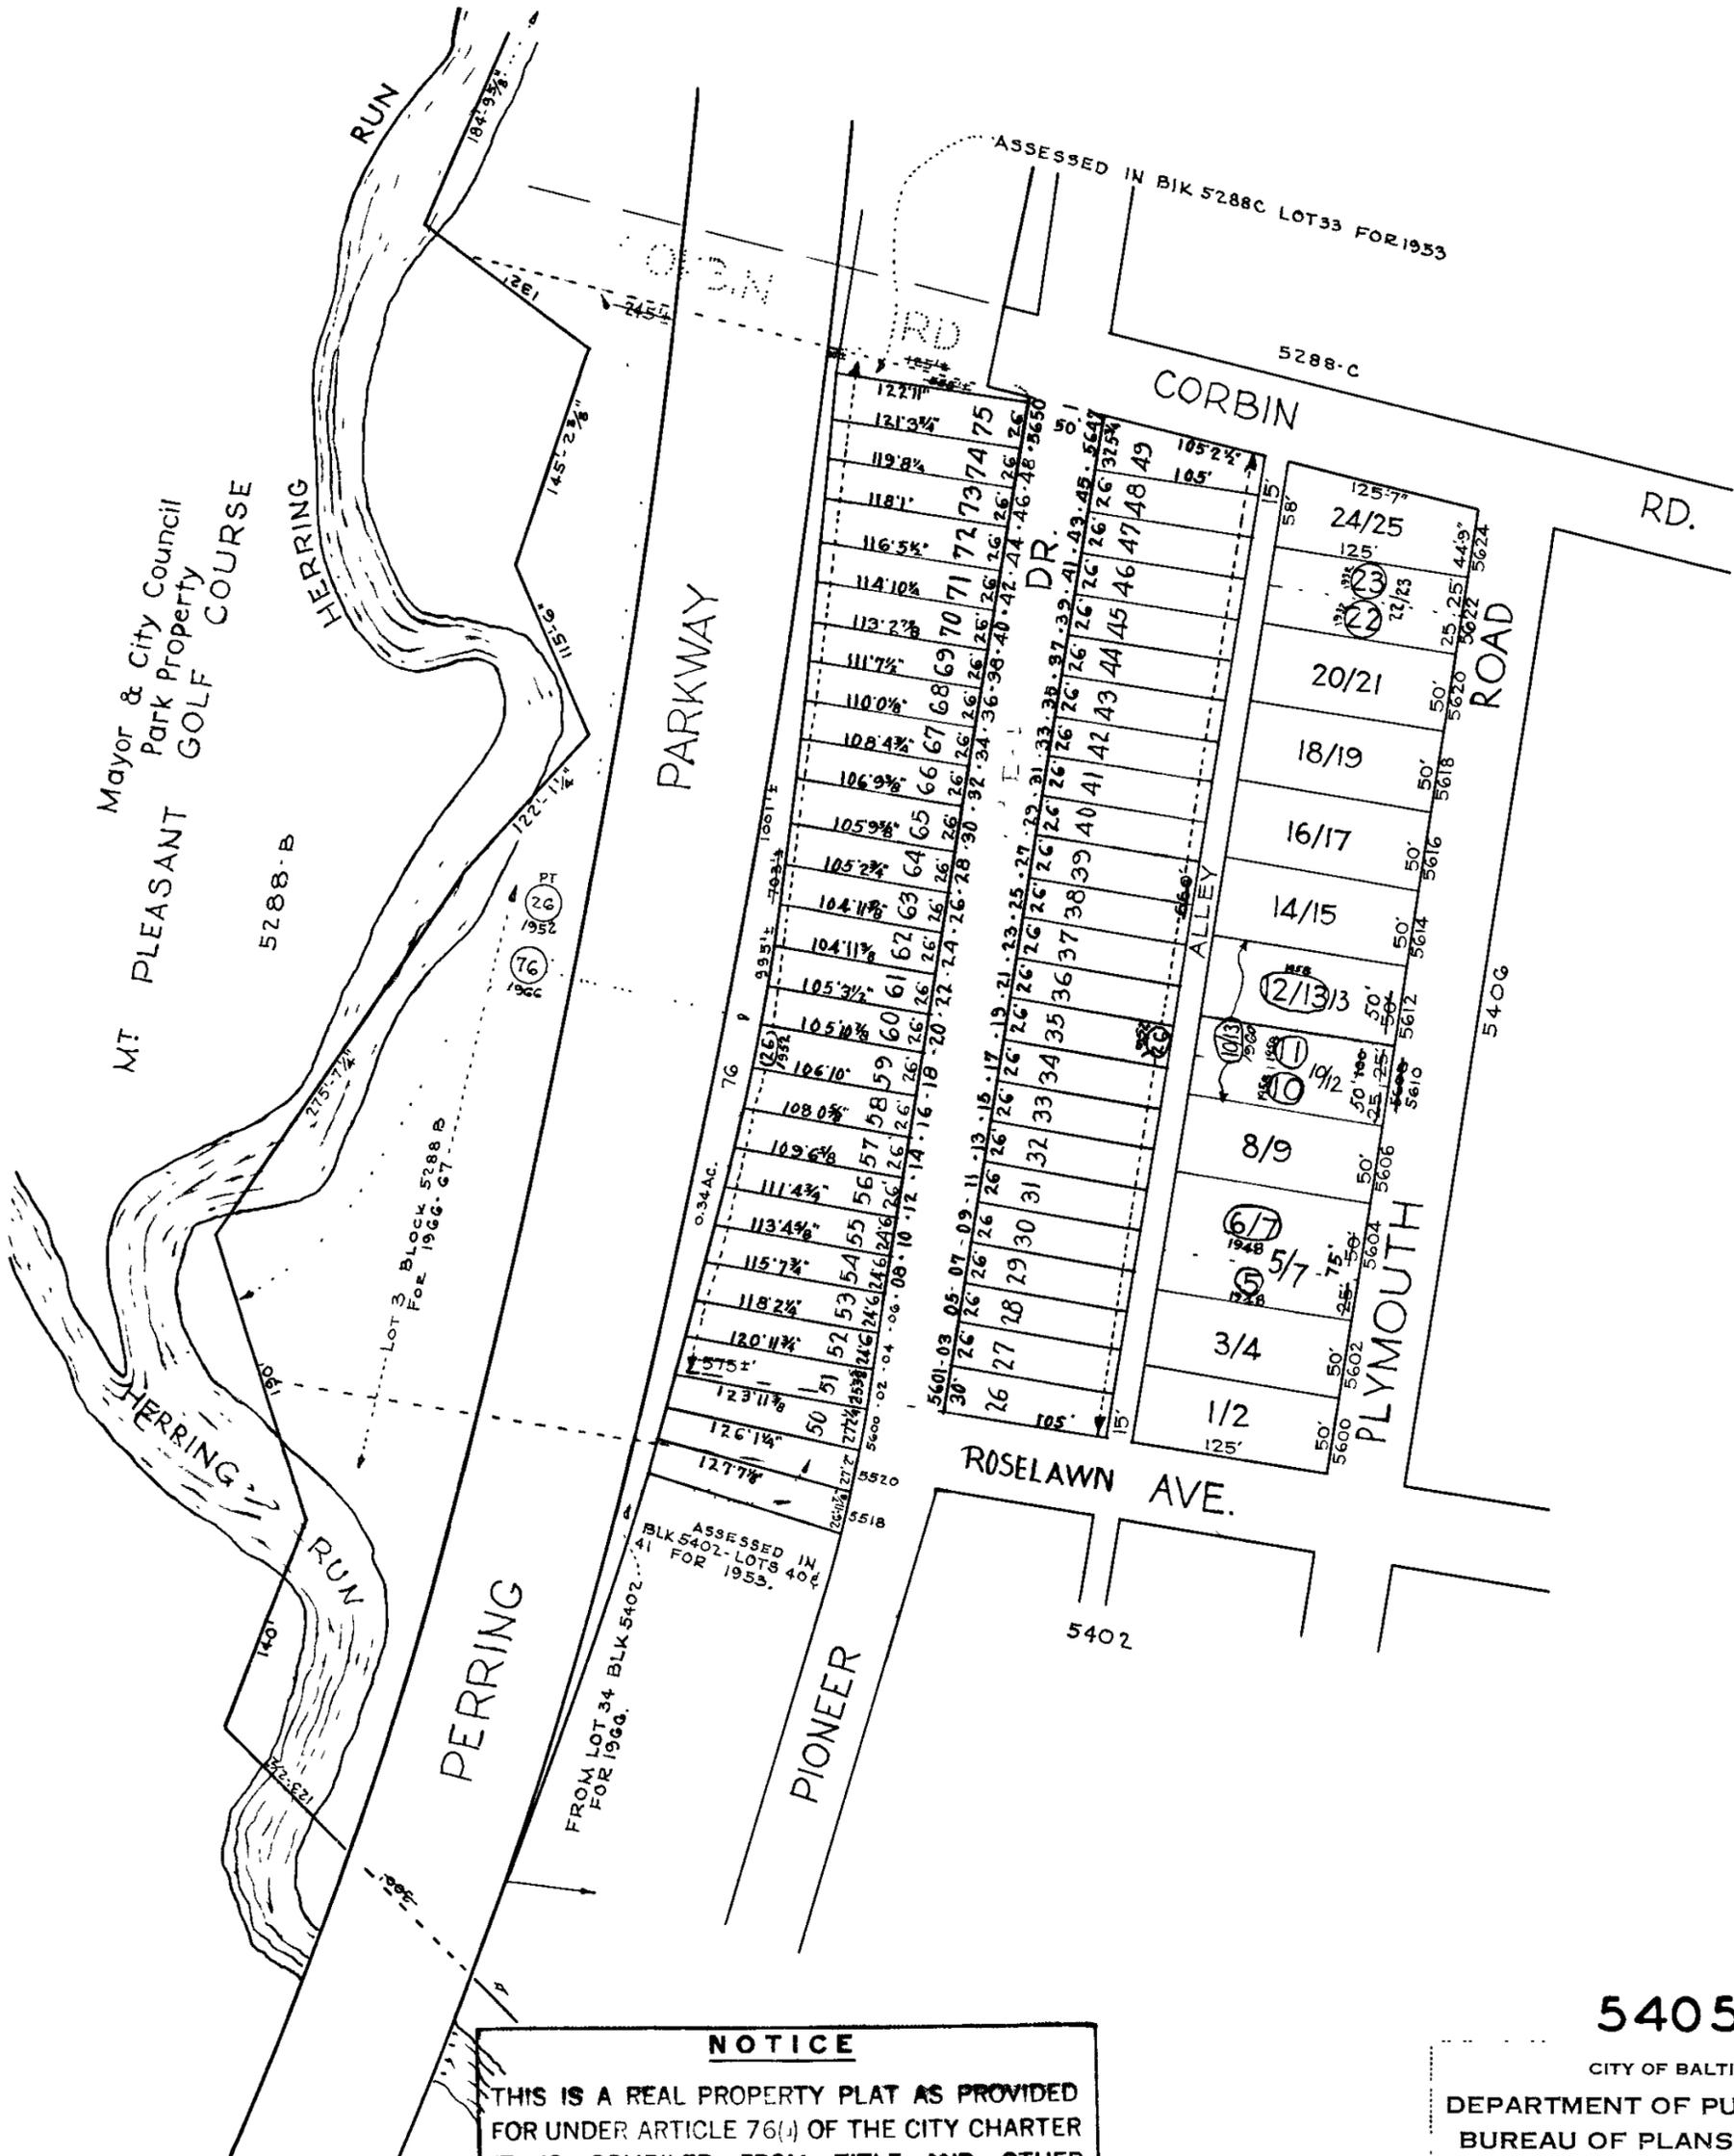

NOTICE
 THIS IS A REAL PROPERTY PLAT AS PROVIDED FOR UNDER ARTICLE 76(4) OF THE CITY CHARTER IT IS COMPILED FROM TITLE AND OTHER SOURCES AND IS NOT AN AUTHENTIC SURVEY.

NOTE-BLOCK 27-5-44 FOR 1941.
 NOTE-BLOCK 27-5-5405 FOR 1946

5405
 CITY OF BALTIMORE
 DEPARTMENT OF PUBLIC WORKS
 BUREAU OF PLANS & SURVEYS
 PROPERTY LOCATION DIVISION
WARD 27 SECTION 29/30
BLOCK 5405
 SCALE 1/4" = 100 FT. DATE AUG. 1931

TRACED BY *JJR*
 LETTERED BY J.J.R.
 CHECKED BY