
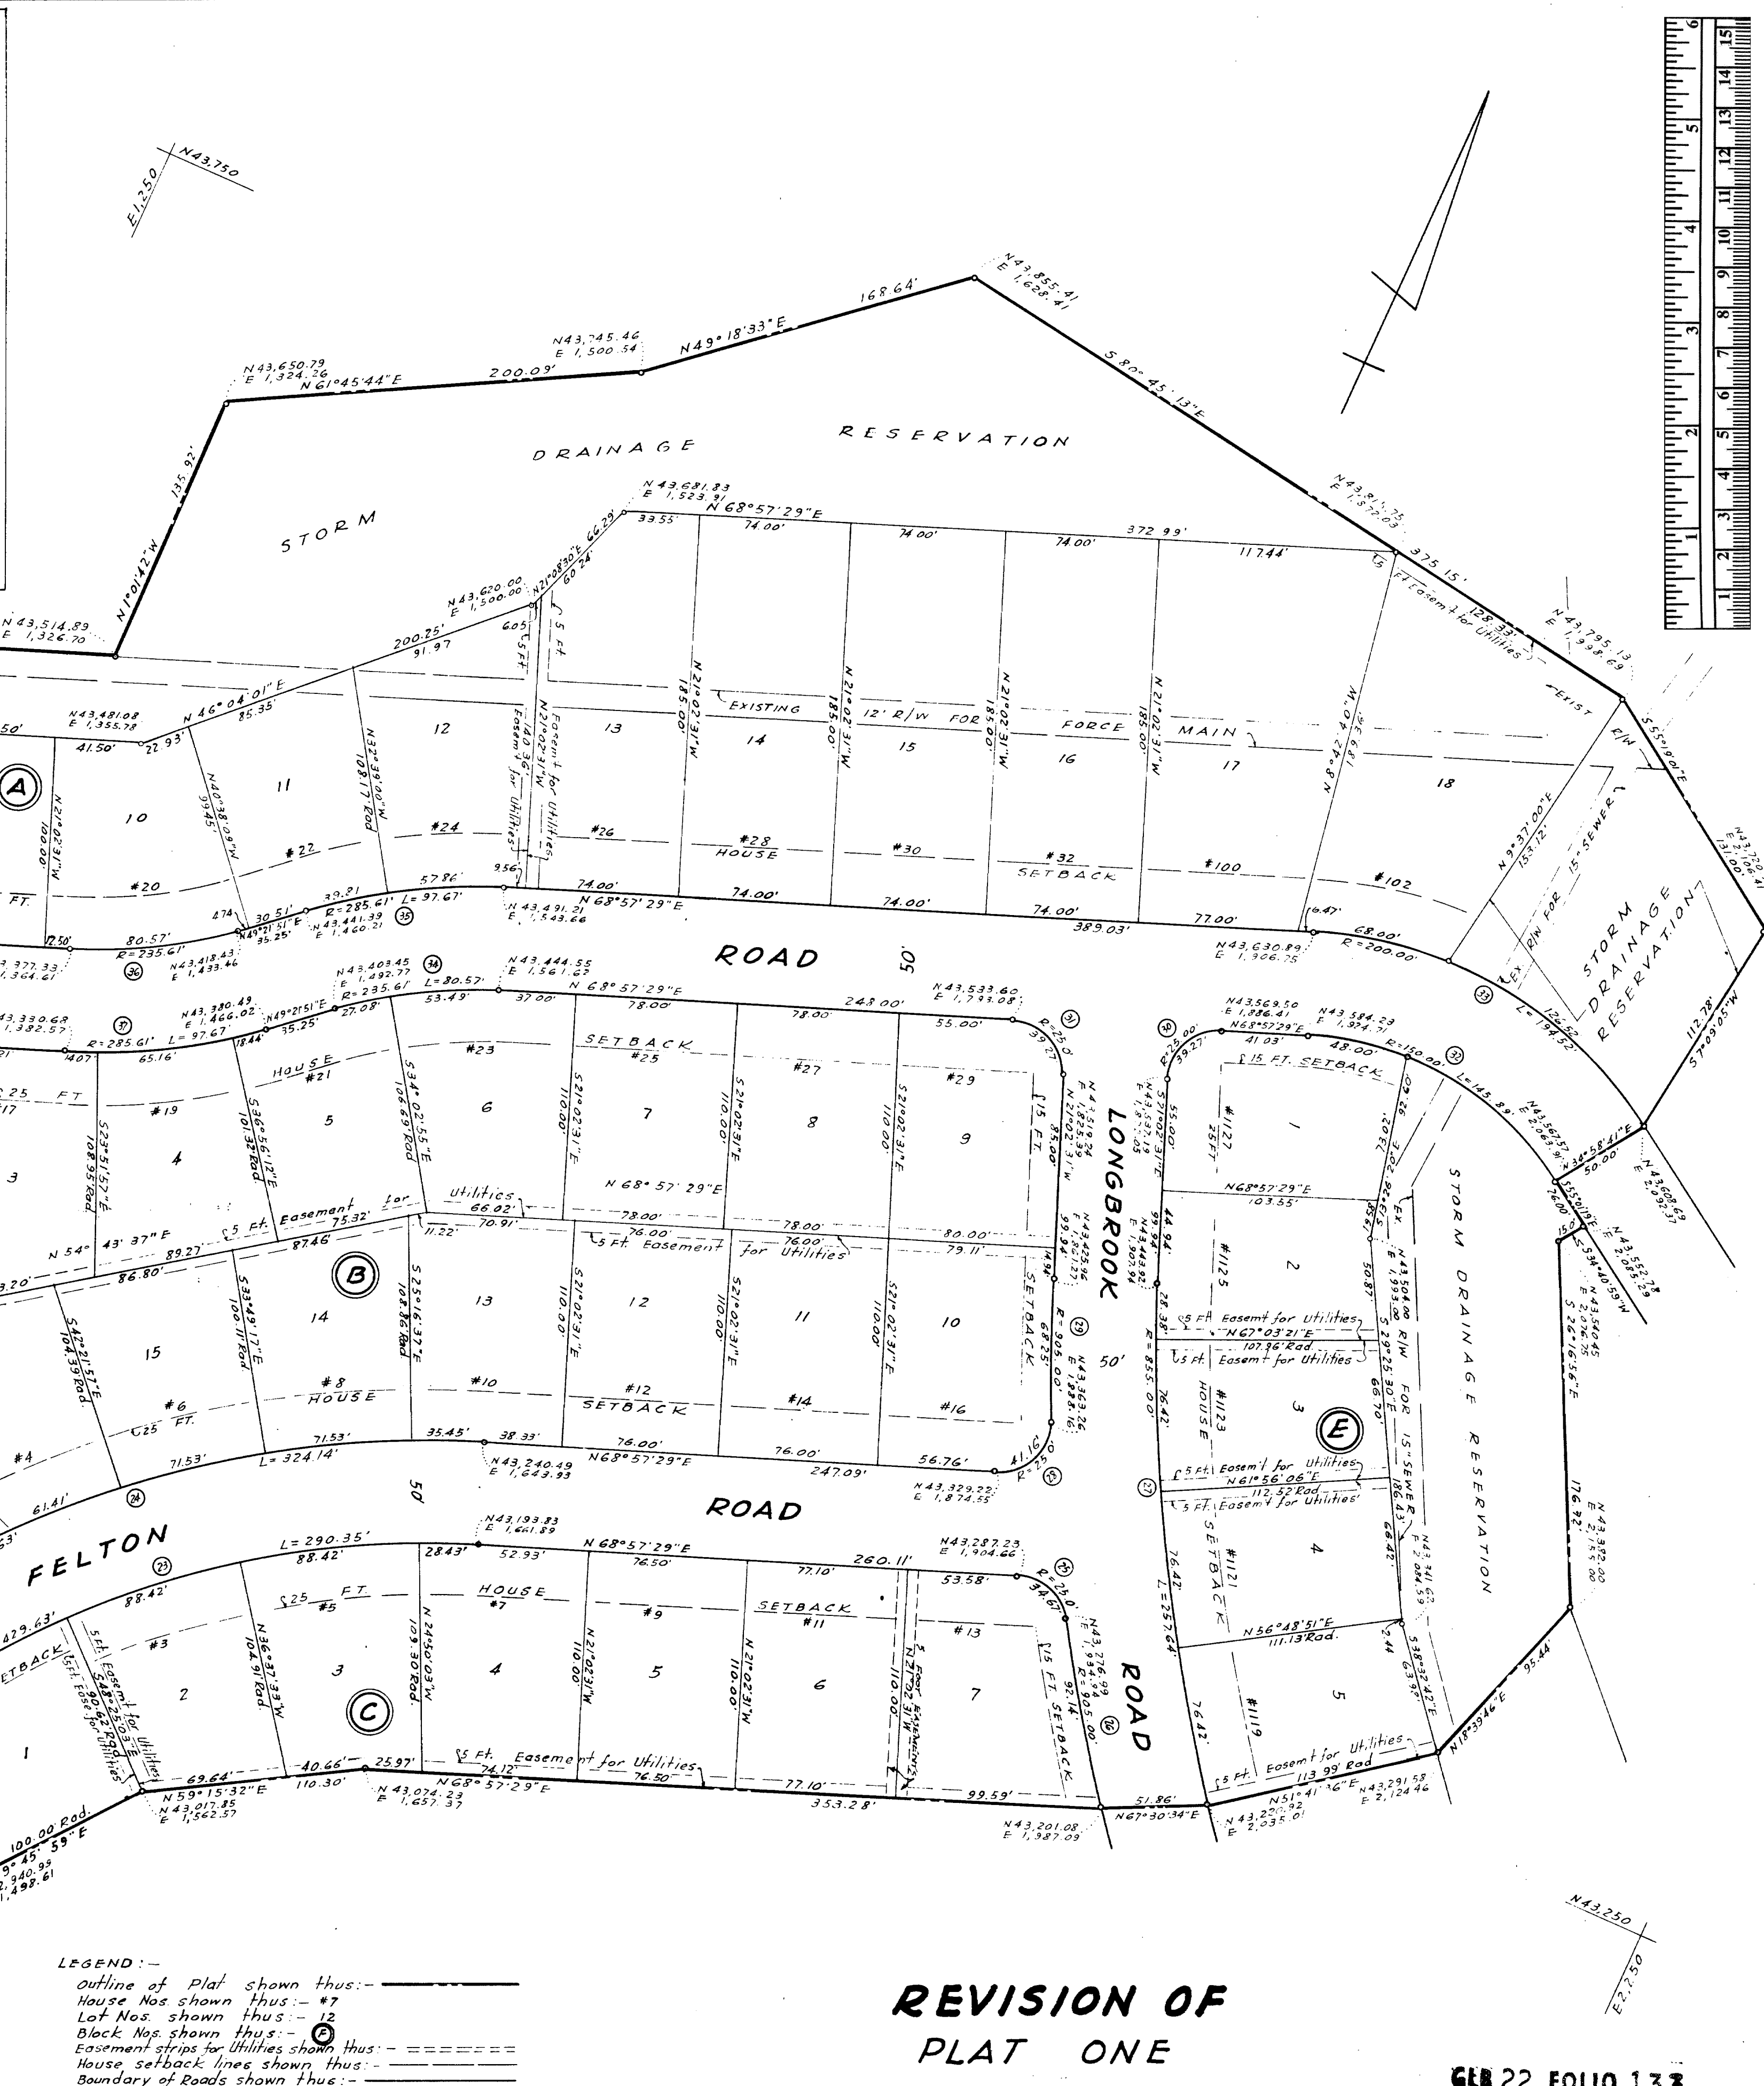


CURVE DATA					CURVE DATA								
No.	Rad.	Δ	Arc. Tan. Ch.	L.C.B.	No.	Rad.	Δ	Arc. Tan. Ch.	L.C.B.				
1	25.00	73°47'36"	32.20	18.77	30.00	N68°57'29"E	101.72	74.00	74.00				
2	25.00	124°35'52"	54.87	47.62	44.27	52°12'16"W	22	25.00	85°40'39"	37.38	23.18	34.00	N12°36'07"W
3	182.43	68°13'16"	217.22	123.56	204.61	N75°04'19"W	23	429.63	38°43'17"	256.35	156.36	204.85	N49°35'50"E
4	438.38	61°33'25"	470.88	261.11	448.66	57°24'14"E	24	473.68	38°43'17"	324.14	168.53	318.01	S49°35'50"E
5	300.39	23°14'45"	121.87	81.79	121.40	S85°52'38"W	25	25.00	79°23'47"	54.67	20.78	31.96	S71°18'58"E
6	250.39	13°51'48"	60.58	30.44	60.44	N89°25'54"W	26	905.00	5°50'00"	92.14	46.11	92.10	S44°29'44"E
7	100.00	28°32'31"	49.82	25.44	49.30	S81°19'25"W	27	955.00	17°18'53"	282.64	109.80	266.47	S29°40'28"E
8	150.00	27°32'31"	74.72	38.15	74.95	N83°13'43"E	28	25.00	94°19'15"	41.16	26.96	36.44	N27°47'51"E
9	25.00	90°00'00"	39.27	25.00	35.36	N66°02'31"W	29	905.00	4°18'15"	68.25	34.4	68.25	N23°12'09"W
10	50.00	41°24'35"	36.14	18.90	35.36	N60°20'14"W	30	25.00	90°00'00"	39.27	25.00	35.36	N23°57'23"E
11	50.00	202°49'09"	229.35	—	—	—	31	25.00	90°00'00"	39.27	25.00	35.36	N66°02'31"W
12	50.00	41°24'35"	36.14	18.90	35.36	N41°44'48"W	32	150.00	55°43'30"	45.99	78.30	140.21	S33°10'46"E
13	25.00	90°00'00"	39.27	25.00	35.36	S23°57'23"W	33	200.00	55°43'30"	194.52	105.73	186.94	S33°10'46"E
14	25.00	90°00'00"	39.27	25.00	35.36	N66°02'31"W	34	235.61	19°35'38"	20.57	40.68	80.18	N59°09'40"E
15	25.00	90°00'00"	39.27	25.00	35.36	S23°57'23"W	35	285.61	19°35'38"	97.67	49.32	97.20	N59°09'40"E
16	363.18	48°20'33"	255.80	136.07	242.28	N45°12'47"W	36	235.61	19°35'38"	20.57	40.68	80.18	N59°09'40"E
17	253.18	48°20'33"	215.62	113.63	207.34	N45°12'47"W	37	285.61	19°35'38"	97.67	49.32	97.20	N59°09'40"E
18	638.38	5°17'55"	59.04	29.54	59.02	N66°44'06"W	38	25.00	90°00'00"	39.27	25.00	35.36	N23°57'23"E
19	638.38	7°14'52"	223.44	113.03	222.11	S53°30'18"E	39	25.00	90°00'00"	39.27	25.00	35.36	N66°02'31"W
20	638.38	5°12'26"	58.03	29.03	58.00	S52°50'14"E							

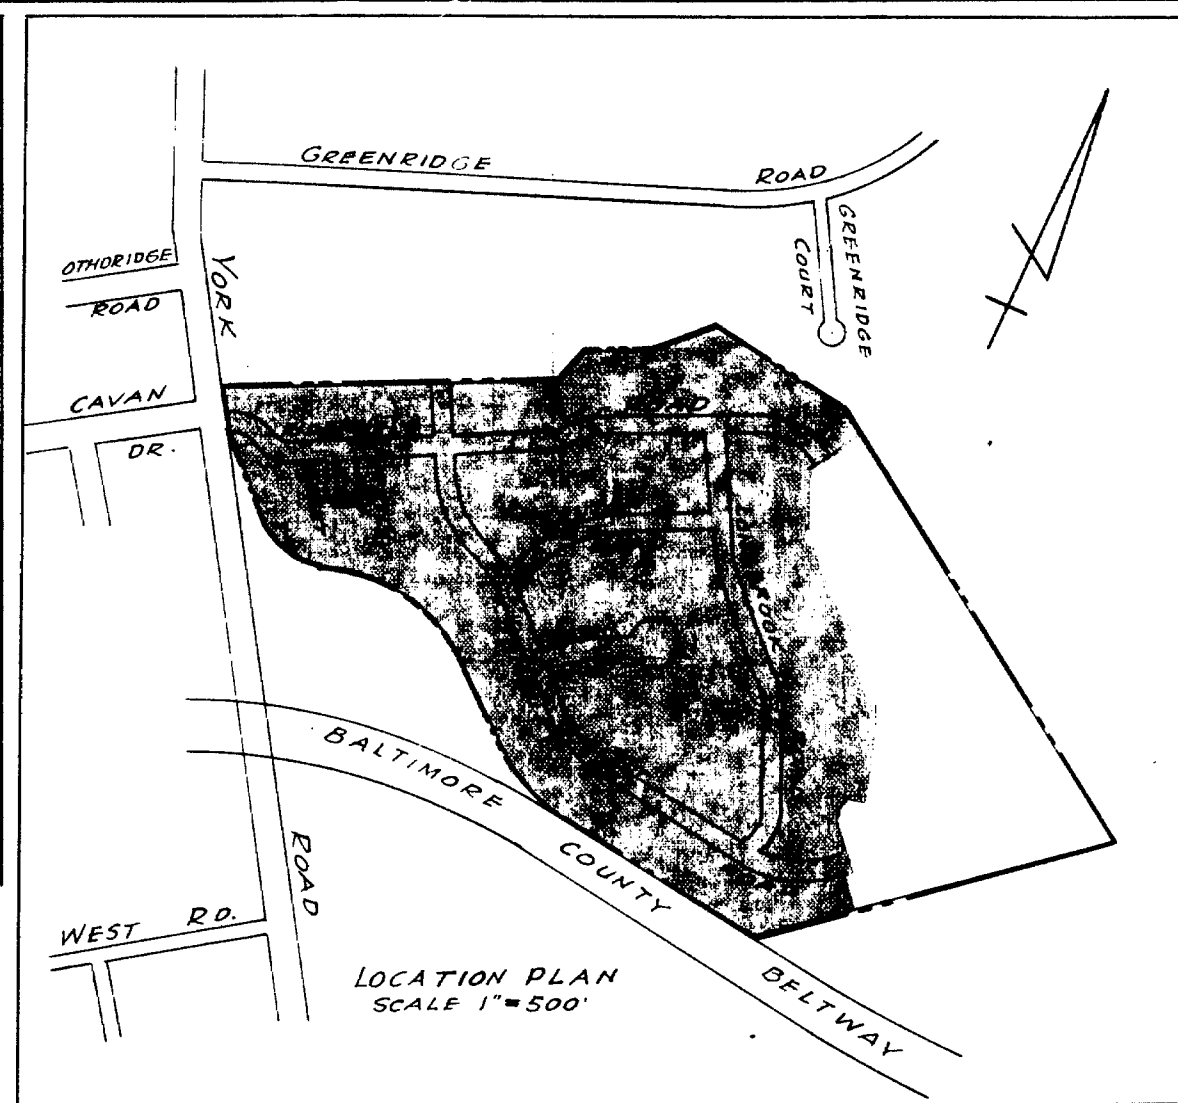

NOTE: Slope Easement required by State Roads Commission, can be shifted or eliminated, by lot grading.

NOTE: The streets and/or roads as shown hereon and the mention thereof in deeds are for the purpose of description only and the same are not intended to be dedicated to public use; the fee simple title to the beds thereof is expressly reserved in the Grants of the deed to which this plat is attached, their heirs and assigns.

OWNERS CERTIFICATE:—
Certification is hereby made that all the requirements of the Annotated Code of Maryland Chapter 1016 Acts of 1945 have been complied with on this plat.

John Meyerhoff & Sons Co.
John Meyerhoff & Sons Co.

CERTIFICATION:—
Certification is hereby made that this plat was computed by G.W. Stephens Jr. & Associates, Inc. and that it meets the requirements of Section 12B Article 17 of the Annotated Code of Maryland 1947 Supplement.

James O. Amann
Reg. No. 2086

Approved by Baltimore County Health Department
William N. J. Warriner, M.D.
Deputy State and County Health Officer.
Date *March 2, 1956*

NOTE: Coordinates are referred to traverse of Baltimore County Metropolitan District.

Approved as to alignment and location of Streets.
Robert J. Lynch *Mar. 7, 1956*
Roads Engineer of Baltimore Co., Md.

Approved by Baltimore County Planning Board.
Robert J. Lynch *Mar. 7, 1956*
Director

LEGEND:—
Outline of Plat shown thus: ———
House Nos. shown thus: — # —
Lot Nos. shown thus: — 12 —
Black Np. shown thus: — C —
Easement strips for Utilities shown thus: ————
House setback lines shown thus: ————
Boundary of Roads shown thus: ————
Lot lines shown thus: ————

NOTE: Sub-standard front yard Lot 8 Block E. covered by zoning variance ruling dated February 20, 1956.

**REVISION OF
PLAT ONE
RIDGEFIELD**

BALTIMORE COUNTY, MD. ELECTION DISTRICT No 9
SCALE 1"=50 FT. JANUARY 1956

DEVELOPER
JACK MEYERHOFF & SONS CO.
14 W. SARATOGA ST.

RECEIVED for Record
MAR 14 1956 at P.M.
same day recorded in liber
G.L.B. No. folio
One of the Records of
Baltimore County and ex-
amined, per
Borge L. Appleby
Clerk