


ABSECON INLET

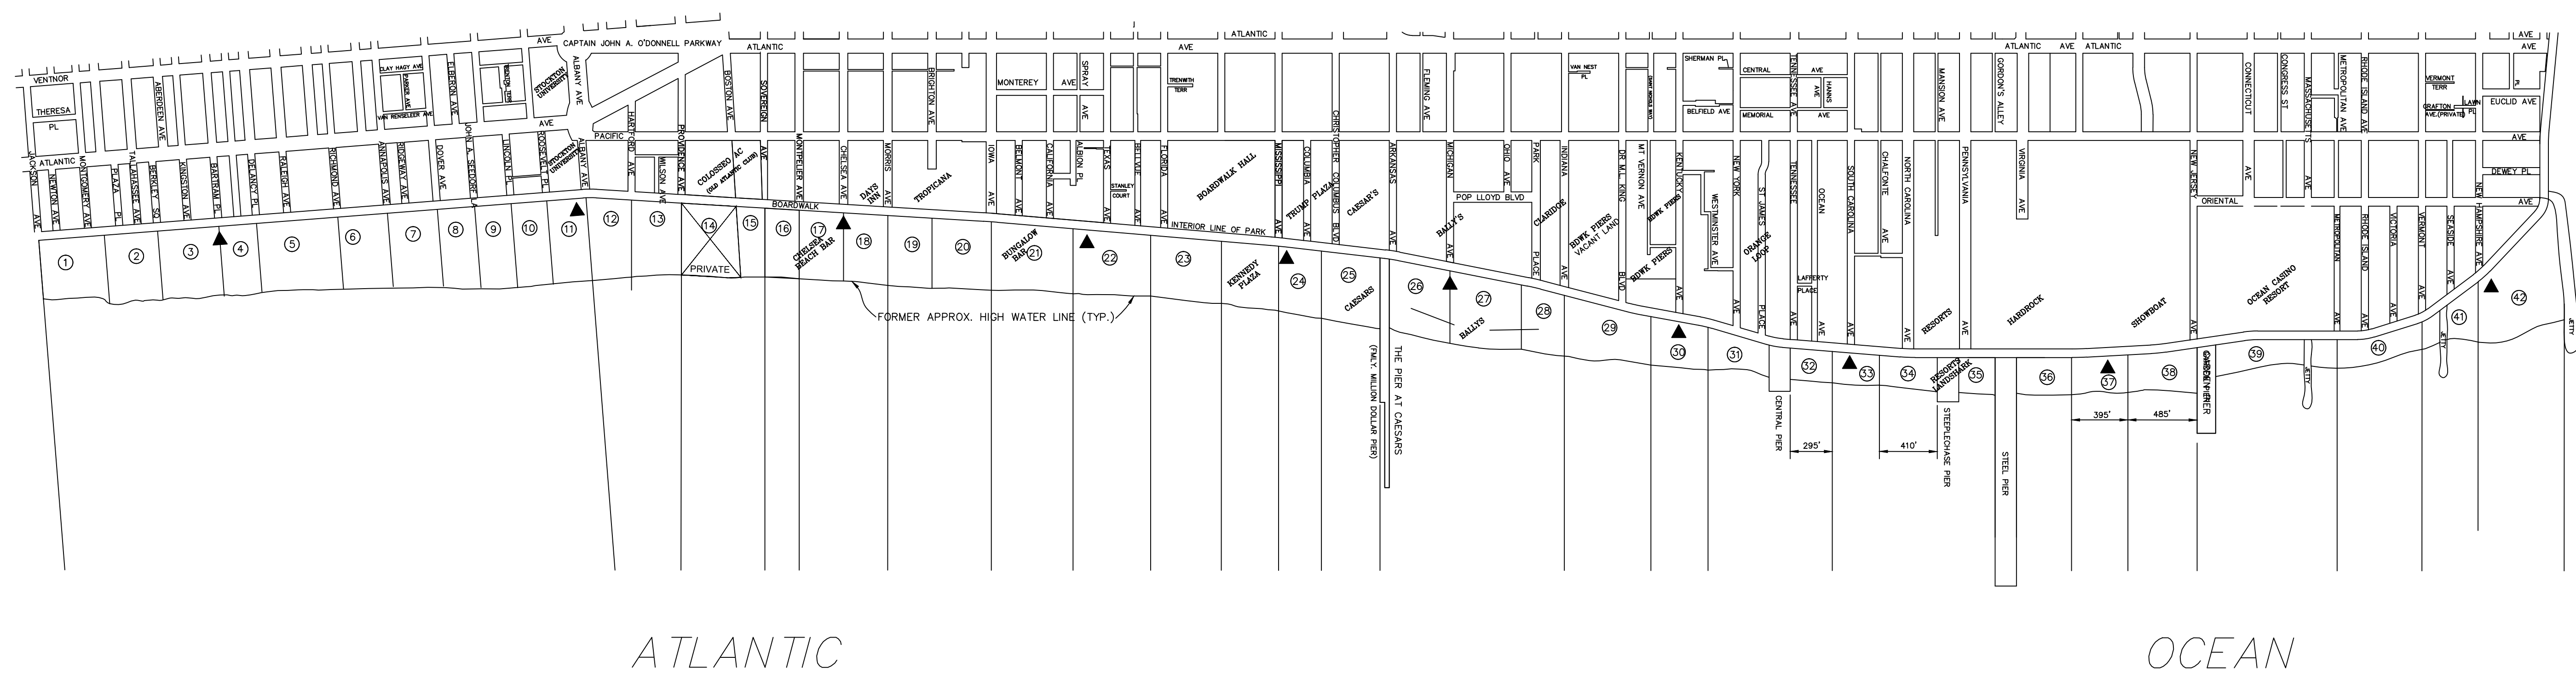

ATLANTIC

OCEAN

**LEGEND:**


- ⑦ INDICATES LEASE PARCEL NUMBER
- INDICATES LEASE PARCEL BOUNDARY LINE
- ▲ BEACH PATROL STATION

**NOTES:**

THE BEACH LEASE LIMIT LINES ARE EXTENSIONS OF THE CENTER LINE OF THE ADJACENT RIGHT-OF-WAY UNLESS OTHERWISE NOTED.

BEACH LEASE LIMIT LINES SHOWN AS "MID-BLOCK" ARE LOCATED AT ONE HALF THE DISTANCE BETWEEN ADJACENT STREETS.

DIMENSIONS SHOWN ARE THE RIGHT ANGLE DISTANCE BETWEEN PARALLEL LEASE LINES.

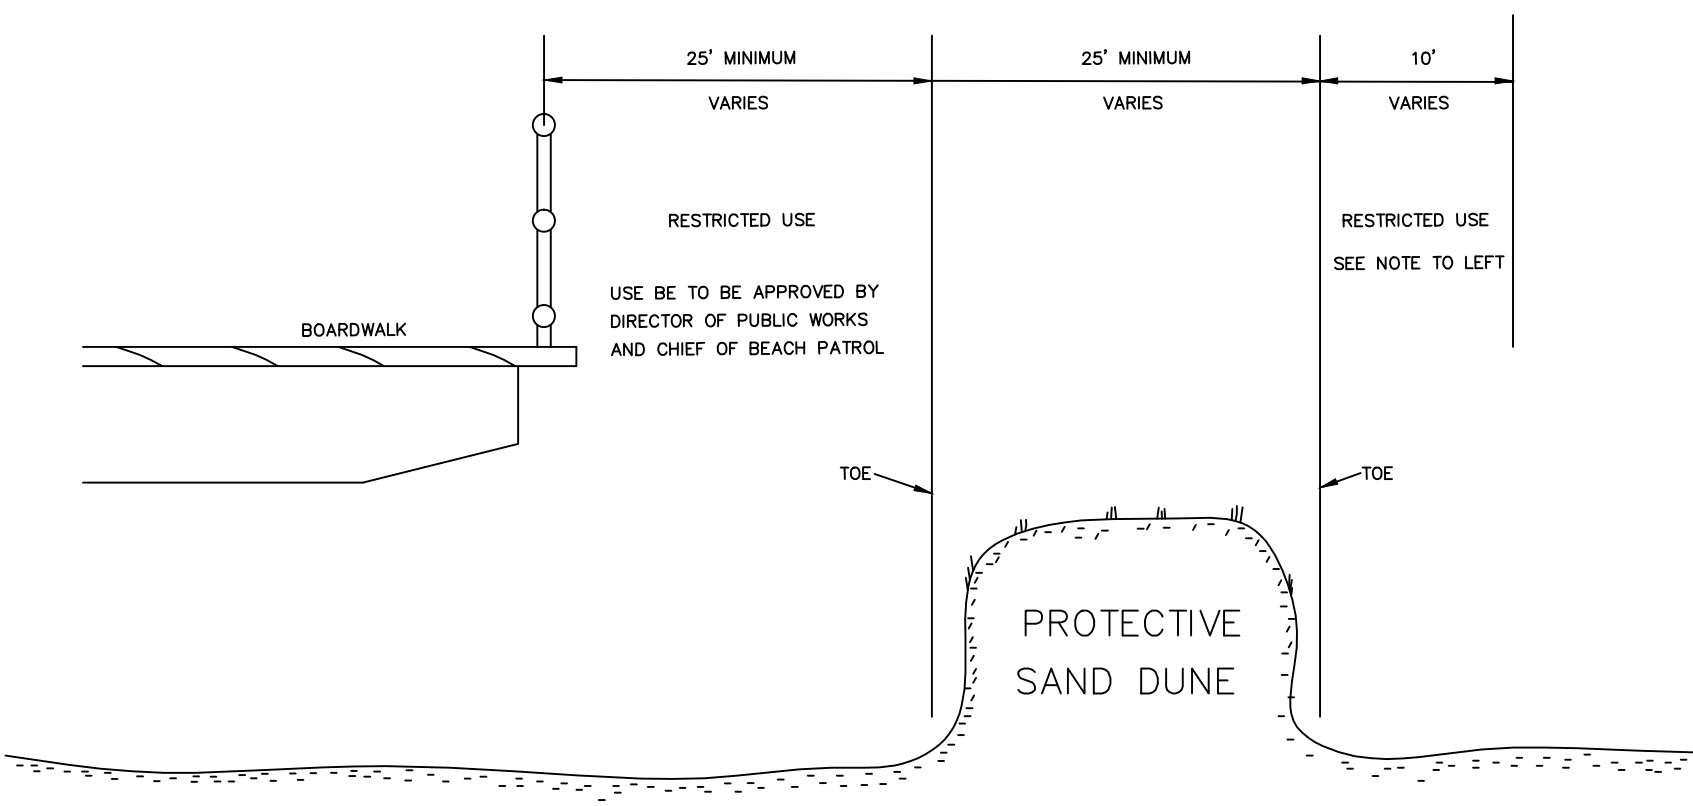

TYPICAL BEACH ELEVATION  
NO SCALE

**LEGEND:**

- ▲ NO ACTIVITY REGARDING BEACH LEASE USE WILL BE PERMITTED IN FRONT OF DISTRICT LIFE GUARD STATIONS (PARCELS 3,11,17&18,22,24,26&27,30,33,37 AND 42)

<b>CITY OF ATLANTIC CITY</b>	
DONALD A. GUARDIAN	MAYOR
<b>MAP OF BEACH LEASES</b>	
DATE: FEB 13, 2013	CHK'D BY: WME
SCALE: 1" = 600'	FILE NO. NONE
DRAWN BY: CMH	SHEET NO. 1 OF 1
<b>WILLIAM M. ENGLAND</b> CITY ENGINEER NEW JERSEY LICENSE NO. 25553	

REVISED FEB. 13, 2013  
 REVISED PER COUNCIL RESOLUTION 108 OF 2013.  
 SUPERSEDES PREVIOUS MAP LAST REVISED MARCH 5, 2009.