

UK VOTUBERI WHOLELLA DE BOI ENCHOBICH UN AN
VOL ENCHOBICH UN YODGUN (AT) KEPREKLA TWA ANG 1962
CONTRAK TINGINTA YEE KZ DHOHV TINGIT

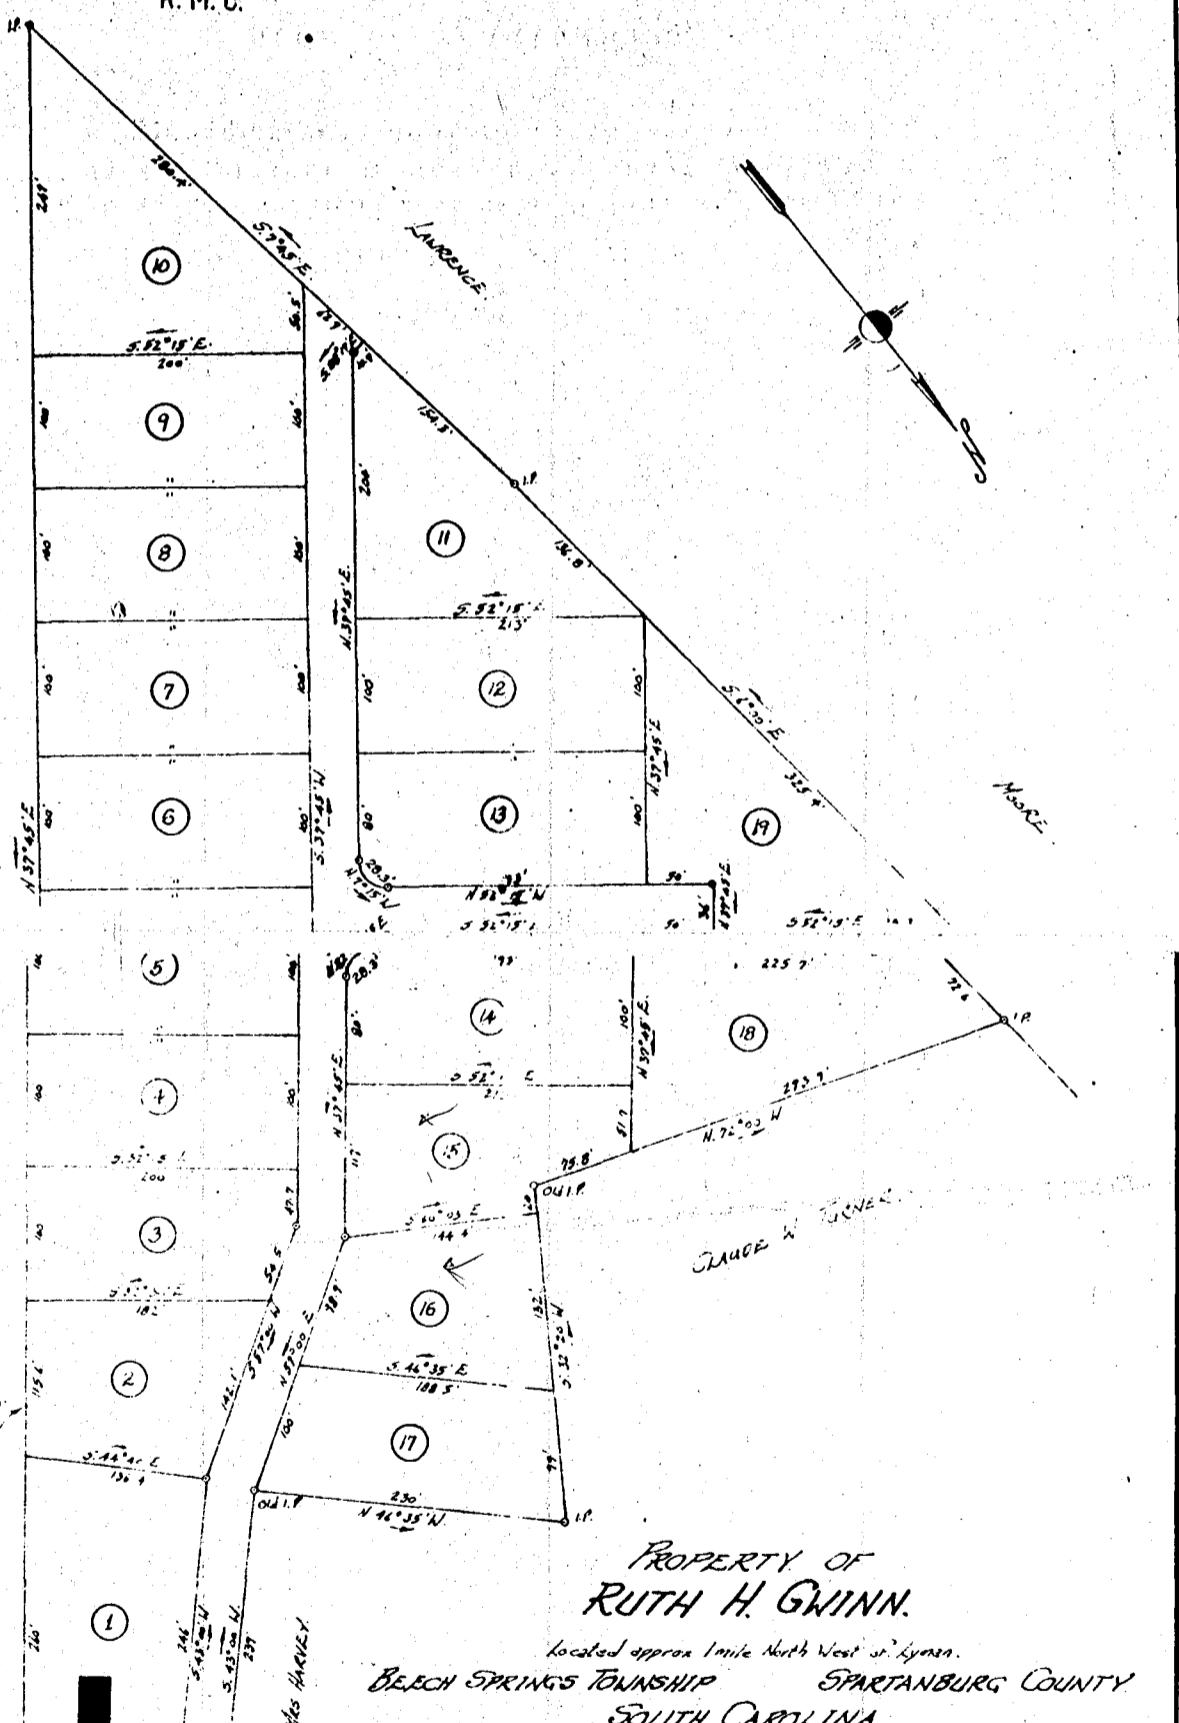
RECORDED

1962 JUL 10 PM 17:58

R. M. C.

How do I measure J. T. Turner.

Ms R. D. Givens

Old P. of
1027 U

PROPERTY OF
RUTH H. GIVINN.

located approx 1 mile North West of Lyles.

BEECH SPRINGS TOWNSHIP SPARTANBURG COUNTY
SOUTH CAROLINA.

SCALE 1:60 FEET.

Subdivision made April 5th 1960.

APRIL 11 1960.

H. F. BROCKMAN, Reg. Surveyor #759
John A. Simmonds, #2212
REER, S.C.

Note: four pins at all corners.