


NORTH
R.S. #6 R.S. #83

LAKE ANNA

WATER'S EDGE

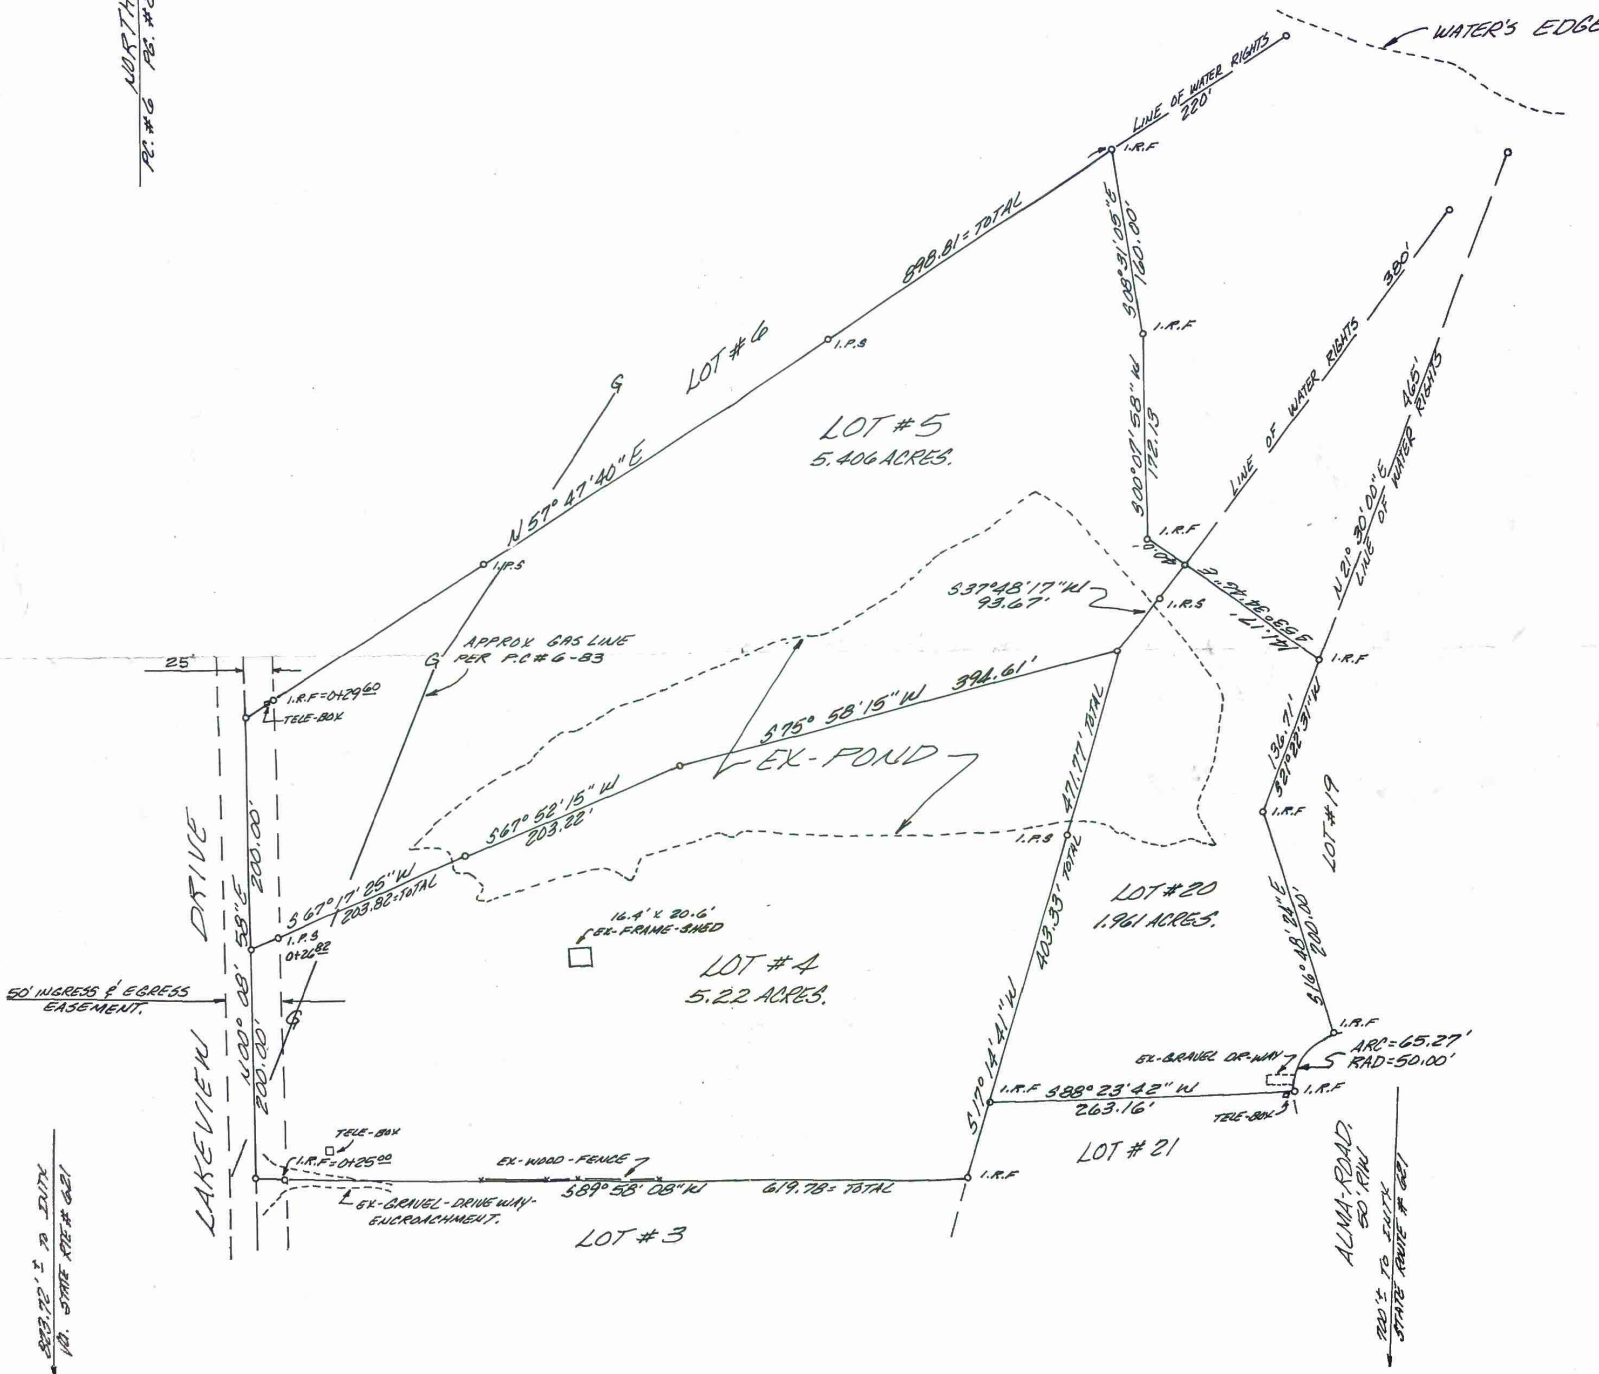

50' INGRESS & EGRESS EASEMENT.

823.72' I TO JUDY
1/4" STATE RTE # 681

LAKEVIEW DRIVE

ALMA ROAD
50' INGRESS & EGRESS EASEMENT
STATE ROUTE # 681

LOT # 6

LOT # 5
5.406 ACRES.

LOT # 4
5.22 ACRES.

LOT # 20
1.961 ACRES.

LOT # 21

LOT # 3

APPROX GAS LINE PER F.C.#6-53

EX-POND

16.4' x 20.6'
BK-FRAME-SHED

EX-GRANITE DRIVEWAY
ARC = 65.27'
RAD = 50.00'

LINE OF WATER RIGHTS
220'

LINE OF WATER RIGHTS
300'

LINE OF WATER RIGHTS
415'

I.R.F. = 042960
TELE-BOX

I.R.F. = 042682

TELE-BOX
I.R.F. = 042580

EX-WOOD-FENCE

EX-GRANITE-DRIVEWAY ENCROACHMENT.

698.81 = TOTAL

505.9105'E
160.00'

300.07158"W
172.15'

537'48"17"W
93.67'

575'58"15"W
396.61'

567'17"25"W
203.82' TOTAL

471.77' TOTAL

403.33' TOTAL

517'0"14.14"W

I.R.F. 588'23"42"W
263.16'

2.74'20.88'E
11.77'

134.71'
320.22'39"W

516'48"24"E
200.00'

I.R.F. 588'23"42"W
263.16'

TELE-BOX