



# REAL ESTATE AUCTION

96 +/- Acres w/4 Perc Sites in Orange County, VA--Selling to  
the Highest Bidder!!

3539 Spotswood Trail  
Barboursville, VA 22923

For information contact: Tony Wilson, Auction Coordinator – (540) 748-1359

## Nicholls Auction Marketing Group

Corporate Office: (888) 357-2814

Offices throughout Virginia to meet your needs

VAAF #2908000729 VAAF#2908000769

On the web at: [www.nichollsauction.com](http://www.nichollsauction.com)

Contact us by E-mail at: [info@nichollsauction.com](mailto:info@nichollsauction.com)

---

---

### *Why use Nicholls Auction Marketing Group to sell your property?*

Nicholls Auction Marketing Group has set and maintained an overall sales ratio in excess of 95% since 1980. Our standards for conducting an auction are simply higher, and the marketplace has responded, allowing us to be the leader in getting properties sold and closed. For property owners who are serious about selling—who wish to maximize their returns while reducing the time, risk and frustration of trying to sell through a traditional approach—our customized individual owner services are a perfect fit.

Nicholls Auction Marketing Group will customize and execute a results oriented auction marketing campaign that maximizes exposure and creates active competition for the purchase of your property. This results not only in full and current market value, but also preserves opportunities for greatest price, while limiting risk of lower price. Individual sellers also benefit from the convenience of controlled viewings, standardized terms and conditions of sale, and a known sale and closing date.

Our 40+ years experience is broad-based allowing us to bring together the necessary resources for a successful sale of practically any type of real, as well as personal property. For more information please go to [nichollsauction.com](http://nichollsauction.com) and allow us the privilege to add your name to our growing lists of satisfied clients.

---

---

Nicholls Auction Marketing Group

*Premier Service Since 1968*



**Property Location**

**3539 Spotswood Trail  
Barboursville, VA 22923**

**Description**

95.83 +/- acres divided into 4 parcels w/each parcel having a perc site. Property to be sold in it's entirety.

*Address is for GPS use only. Property is located adjacent to this address on Jansen Rd.*

**Selling to the Highest Bidder w/Only \$100,000 Suggested Starting Bid!!**

- 4 parcels totaling 95.83 +/- acres only 4.5 miles from Ruckersville, VA
  - #1: 21.66 +/- acres w/4 BR perc (\$174,000 tax assessed value)
  - #2: 32.40 +/- acres w/3 BR perc (\$210,600 tax assessed value)
  - #3: 20.54 +/- acres w/3 BR perc (\$133,500 tax assessed value)
  - #4: 21.23 +/- acres w/4 BR perc (\$138,000 tax assessed value)
- Property was reseeded in Premium Loblolly Pine in 2017 (484 per acre). Records available upon request.
- Beaver Run Creek runs through the property
- 890' +/- of frontage on Rt. 33 & an existing 50' deeded right of way on Jansen Rd.
- Property plat and soil reports can be viewed by clicking the "Documents" tab above
- Address is for GPS use only. Property is located adjacent to this address on Jansen Rd.
- Tax Maps: 53-19, 53-19A, 53-19B & 53-19C; Deed Book: 150006015, Pg. 137; Zoning: A; Yearly County real estate taxes (land use): \$261.30 for all 4 parcels
- **WE GUARANTEE a FREE & CLEAR DEED**
- **Only \$100,000 Suggested Starting Bid!!**

**Auction Date & Time**

Auction conducted onsite **March 28 at 3:00pm.**

**Home Tour**

Property Tour: Please preview the property at your leisure and contact Tony Wilson for more information ([540-748-1359](tel:540-748-1359)).

**Earnest Money**

**\$15,000 deposit is due immediately after confirmation of final bid and the balance due at closing within 30-45 days.**  
**Deposit must be in the form of a cashier's check or certified check (from a US bank/financial institution) made payable to yourself.**

**Closing**

Closing is to take place on or before 30-45 days from date of auction. Buyer acknowledges that time is of the essence.

**Financing**

Need financing for this home? Contact Tony Wilson for financing information (540) 748-1359.

**Broker Participation**

Although not required, if a buyer has been working with a Realtor, the Realtor must complete the broker participation form. In order for the Realtor to be compensated, broker forms must be completed and submitted no later than 5 pm on 3/27/19, and all terms adhered to.

**Auctioneers Note**

All information and dimensions were derived from sources believed to be correct, but are not guaranteed. Buyers shall rely on their own information, judgment, and inspection of the property. All auction day announcements take precedence over any previously printed material or any other oral statements made.

**Can't Attend?**

Can't attend the auction, but still want to bid? No problem! Download our app in the Apple App Store, Google Play Store, or use your web browser to register and bid during the live auction.

# Terms & Conditions

## **Auctioneer's Authority on Bidding Procedures and Bidding:**

**Bidding Procedures:** Open and verbal. Announcements made on the day of the auction will take precedence over all printed material or oral statements made. (1) Method, order of sale, and bidding increments shall be at the sole discretion of the auctioneer. (2) The auctioneer reserves the right to delete or add additional properties at his discretion. (3) Nicholls Auction Marketing Group may act to protect the seller's reserve, as an agent of the seller, by bidding on behalf of the seller. The auctioneer has the authority, at his sole and absolute discretion, to deviate from, change, alter, or modify the bidding procedures and conduct of the auction at any time including after commencement of the auction.

**Bidding:** All bidding is open to the public without regard to race, color, sex, religion, or national origin. As used in these conditions of sale the term "the final bid" means the highest bid acknowledged by the auctioneer, and the term "purchase price" means the sum of the final bid and the buyer's premium. The highest bidder acknowledged by the auctioneer shall be the buyer. The auctioneer has the right to reject any bid or raise which, in his opinion, is not commensurate with the value of the property being offered. The auctioneer may advance the bidding at his absolute discretion and, in the event of any dispute between bidders, may determine the successful bidder or re-offer and resell the property in dispute. Should there be any dispute after the sale; record of final sale shall be conclusive. Please contact our offices for information on absentee and or phone bidding.

**Buyer's Premium:** The buyer's premium shall be paid by the Buyer and will be added to the final bid on the property.

Example:	High bid on property is:	\$100,000
	Add 10% buyer's premium:	<u>+ \$10,000</u>
	Total on Sales Contract:	\$110,000

**Earnest Money:** The buyer, unless prior written arrangements have been made by contacting Tony Wilson ((540.748.1359 or tony@wilsonauctionco.com), shall be required to pay a deposit of **\$15,000** is due immediately after confirmation of final bid and the balance due at closing. This deposit will be held in a non-interest bearing escrow account until settlement. Please make a cashiers check or certified check (from a US Bank/financial institution) payable to yourself and endorse it over to Nicholls Auction Marketing Group if you are the high bidder.

**Closing:** The successful buyer must sign all documents and contracts immediately after the acceptance of the final bid. The successful buyer will also be required to make an appointment with the closing agent to pay the balance of the purchase price and receive the deed to the property. All closings must occur on or before specified dates. Closing is to take place on or before 30-45 days from date of auction (unless prior written arrangements have been made with the auction firm). Buyer acknowledges and agrees that time is of the essence.

**Closing Costs:** The deed shall be prepared and acknowledged by Seller at Seller's expense and recorded at the expense of Buyer. The buyer shall pay all title searches, title insurance charges, survey expense, usual conveyance expenses, and recordation taxes, including the Grantor's tax. Real estate taxes, water and sewer charges, if any, will be prorated as of the date of closing.

**Financing:** Sale of the property is not contingent upon the buyer obtaining financing.

**Conditions of Default:** If any conditions contained herein are not complied with by the buyer, Nicholls Auction Marketing Group may, in addition to asserting all remedies available by law, including the right to hold defaulting buyer liable for the purchase price, either, a) cancel the sale, retaining as liquidated damages any payments made by such buyer, b) resell the property at public auction or privately on seven days notice to such buyer, or c) take such other action as it deems necessary or appropriated. If Nicholls Auction Marketing Group resells the property, the original defaulting buyer shall be liable for the payment of any deficiency between the purchase price and all costs and expenses, the expenses of both sales, reasonable attorney's fees, commissions, incidental damages and all other charges due hereunder. In any event, the buyer's earnest money deposit will be retained by Nicholls Auction Marketing Group as liquidated damages.

**State Laws:** The respective rights and obligations of the parties with respect to the Conditions of Sale and the conduct of the auction shall be governed and interpreted by the laws of the state in which the auction is held. By bidding at an auction, whether present in person or by agent, by written bid, telephone or other means, the buyer shall be deemed to have consented to the jurisdiction of the courts of such state and the federal courts sitting in such state.

**Real Estate Brokers/Agents:** When offered, a fee equal to a specified commission will be paid to any qualified broker who is duly licensed in the same state where the property is located, and whose properly registered client successfully buys and closes on the property. To qualify for a commission the licensed broker/agent must first register the prospective bidder on the Nicholls Auction Marketing Group website or on Nicholls Auction Marketing Group's Realtor Representation Acknowledgment Form. Registration letters must be countersigned by the prospect and include the broker's and agent's license number, identification of the property, any agency disclosure statements, the letter and participation acknowledgement form. All forms, letters and statements must be received no later than 5:00 P.M. (Eastern) one day prior to the auction. Commission is contingent upon, and will only be paid if the Realtor Representation Acknowledgment Form is received by Nicholls Auction Marketing Group no later than 5:00 P.M. (Eastern) one day prior to the auction and all terms adhered to. In addition, agents must also attend the auction with their prospects.

**Inspection:** All property is sold "As Is, With All Faults." Descriptions are provided as a service to customers only and do not constitute a warranty, either expressed or implied. Nicholls Auction Marketing Group disclaims all responsibility for physical condition. All buyers are responsible for prior inspection of properties on which they bid, and by bidding are deemed to have so inspected the property. Placing a bid on the offered property, whether in person, or by agent, by written bid, telephone bid or other means, constitutes an agreement by bidder to these conditions of sale. For residences built prior to 1978, buyer waives the right to a 10 calendar-day opportunity to conduct a risk assessment or inspection for the presence of Lead-Base Paint and/or Lead-Base Paint Hazards. Square footage dimensions and acreage are approximate and should be independently verified prior to bidding. Nicholls Auction Marketing Group, its agents and subagents, and the sellers assume no liability for errors or omissions in this or any other property listing or advertising or promotional/publicity statements and materials. All information and dimensions were derived from sources believed to be correct, but are not guaranteed. Buyers shall rely on their own information, judgment, and inspection of the property. All auction day announcements take precedence over any previously printed material or any other oral statements made.



**REAL ESTATE CONTRACT of PURCHASE**

THIS CONTRACT of purchase made this \_\_\_\_\_ day of \_\_\_\_\_, 20\_\_\_\_, by and between \_\_\_\_\_

(hereinafter called "Seller"), and \_\_\_\_\_ (hereinafter called "Purchaser").

That, for and in consideration of the hereinafter contained mutual promises other good and valuable consideration, the parties do hereby agree as follows:

1. Seller shall sell and convey and Purchaser shall purchase all that certain Real Estate (hereinafter the "Real Estate" or the "Property") with all rights and privileges thereto appurtenant and all buildings and improvements thereon situate, lying and being in \_\_\_\_\_ Magisterial District, \_\_\_\_\_, Virginia, more particularly described as follows: \_\_\_\_\_
2. The purchase price of the Real Estate is \$ \_\_\_\_\_ as determined at public auction by Auctioneer. The purchase price shall be payable by Purchaser at settlement in cash or immediately available funds.
3. Purchaser has paid a deposit (hereinafter the "deposit") to Auctioneer in the amount of \$ \_\_\_\_\_ with the signing of this contract. The deposit shall be held in escrow in a non-interest bearing account by Auctioneer and then applied to the purchase price at settlement, subject to the payment of Auctioneer's commission and the payment of Auctioneer's costs and expenses in preparing for and conducting the auction pursuant to that separate agreement between Seller and Auctioneer (the "Listing Agreement"). In the event Purchaser breaches this Contract, the deposit shall be paid to Seller, less Auctioneer's commission and all costs and expenses as set forth in the Listing Agreement, but such payment shall not preclude any other remedies available to Seller for such breach. In the event Seller breaches this Contract, the deposit shall be returned to Purchaser, but such payment shall not preclude any other remedies available to Purchaser for such breach; provided further that Seller shall remain responsible for Auctioneer's commission and all costs and expenses as set forth in the Listing Agreement. If this Contract is not consummated and a dispute exists between Seller and Purchaser, the deposit shall be held in escrow by the Auctioneer until Seller and Purchaser have agreed to the disposition thereof, or a court of competent jurisdiction orders disbursement. If resolution on the disposition of the deposit is not timely reached to the satisfaction of Auctioneer, Auctioneer is hereby authorized to commence an interpleader action and deposit the deposit with a court of competent jurisdiction and in such event, Auctioneer shall be relieved of all further obligation and liability. Purchaser and Seller shall indemnify Auctioneer for all costs and expenses (including reasonable attorney's fees) incurred by Auctioneer arising from any dispute between Seller and Purchaser with respect to the deposit or this Contract.
4. Pursuant to the Listing Agreement, Auctioneer shall be paid from the deposit a commission of \$ \_\_\_\_\_ plus all costs and expenses of sale.
5. Settlement shall be made at the offices of \_\_\_\_\_ on or before \_\_\_\_\_. Possession shall be given at settlement, unless otherwise agreed in writing by the parties hereto, subject to the rights of tenants, if any. TIME IS OF THE ESSENCE.
6. Seller and Purchaser agree that Auctioneer was the sole procuring cause of this Contract of Purchase. If either Seller or Purchaser defaults under this Contract of Purchase, such defaulting party shall be liable for the commission of Auctioneer and for any expenses incurred by the non-defaulting party and by Auctioneer, such expenses including their respective attorney's fee, advertising expenses, and labor, if any, in connection with this transaction and the enforcement of such Contract.
7. PURCHASER EXPRESSLY AGREES THAT THE PROPERTY IS OR WILL BE SOLD "AS IS, WHERE IS, WITH ALL FAULTS", WITHOUT ANY WARRANTY OR REPRESENTATION, EXPRESS, IMPLIED, OR ARISING BY OPERATION OF LAW, INCLUDING, BUT NOT LIMITED TO, ANY WARRANTY OF CONDITION, HABITABILITY, MERCHANTABILITY OR FITNESS FOR A PARTICULAR PURPOSE, AND SUBJECT TO ORDINARY WEAR AND TEAR OCCURRING AFTER THE DATE HEREOF. Purchaser further acknowledges that Seller has neither made nor extended to Purchaser any representation, warranty or indemnity with regard to the environmental condition of the Property. The Virginia Residential Property Disclosure Act (Section 55-517 through 55-525 of the Code of Virginia) requires Seller of a certain residential property to furnish the Purchaser a property disclosure statement in a form provided by the Real Estate Board. Disclosure is \_\_\_\_\_ or is not \_\_\_\_\_ attached.
8. Seller represents that the Property (check as applicable) \_\_\_\_\_ is \_\_\_\_\_ is not located within a development which is subject to the Virginia Property Owners' Association Act (Section 55-508 et seq. of the Code of Virginia). If the Property is within such a development, the Act requires Seller to obtain from the property owners' association an association disclosure packet and provide it to Purchaser.
9. Seller agrees to pay the expense of preparing the deed, certificates for non-foreign status and Form 1099-S and the recordation tax applicable to grantors and all amounts payable to Auctioneer pursuant to the Listing Agreement. Except as otherwise agreed herein, all other expenses incurred by Purchaser in connection with this purchase, including, without limitation, title examination, insurance premiums, survey costs, recording costs, loan document preparation costs and fees of Purchaser's attorney, shall be borne by Purchaser. Real estate taxes shall be prorated as of settlement. Seller shall pay no closing costs on behalf of Purchaser. Except as expressly provided herein, each party shall be responsible for its own attorney's fees.
10. At Settlement, Seller shall convey to Purchaser good and marketable fee simple title the Property by deed of \_\_\_\_\_ Special or \_\_\_\_\_ General warranty and free and clear of all mortgages, deed of trust or other monetary liens, same to be released by Seller at or prior to Closing. Purchaser's and Seller's obligations hereunder are contingent upon Seller being able to convey good and marketable title to the Property subject, however, to the following (the "Permitted Encumbrances"): (i) matters that do not render title to the Property unmarketable; (ii) the rights of tenants, if any; (iii) the lien of ad valorem real estate taxes not yet due and payable; (iv) such state of facts as an accurate survey and inspection of the Property would reveal; (v) easements of record granted to providers of utility services; and (vi) the matters shown as exceptions on any title commitment or title policy provided to Purchaser by Auctioneer prior to the auction sale, if any, provided no representation or warranty is made as to accuracy or completeness of such title work. If, prior to settlement hereunder, Purchaser identifies a title defect other than the Permitted Encumbrances, Seller shall have the opportunity, but not the obligation, to attempt to cure the title defect, and Seller shall be able to extend the settlement date accordingly. If Seller does not elect to attempt to cure the title defect, or if Seller attempts but is not successful in curing the title defect, Purchaser shall have the option to terminate this Agreement, in which case Seller shall instruct Auctioneer to return the deposit to Purchaser and neither party will have any further obligation or liability to the other, or to waive the title defect and proceed to settlement hereunder; provided Seller shall remain responsible for payment of Auctioneer's commission and the cost and expense of the auction pursuant to the Listing Agreement. If an owner's title insurance policy can be obtained without exception to the title defect or with affirmative protection over the title defect, Purchaser agrees to waive its objection to the title defect. It is understood and acknowledged between the parties that Auctioneer shall be paid its commission and all costs and expenses of sale in the event of a termination of this Contract pursuant to this Section 10.
11. In the event the Property is taxed under land use assessment and this sale results in disqualification from land use eligibility, Purchaser shall pay any rollback taxes assessed.
12. All risk of loss or damage to the Property by fire, windstorm, casualty or other cause, or taking by eminent domain, is assumed by Seller until Settlement. In the event of substantial loss or damage to the Property before Settlement, Purchaser shall have the option (to be exercised within five (5) business days of written notice of such event) of either (i) terminating this Contract, or (ii) proceed with settlement in which event Seller shall assign to Purchaser all of Seller's rights under any applicable policy or policies of insurance and any condemnation awards and pay over the Purchaser any sums received as a result of such loss or damage. Failure to timely make such election shall be deemed Purchaser's election to proceed with settlement under (ii).
13. Virginia law (Va. Code Ann Section 43-1 et seq.) permits persons who have performed labor or furnished materials for the construction, removal, repair or improvement of any building or structure to file a lien against the property. This lien may be filed at any time after the work is commenced or the material

is furnished, but not later than the earlier of (i) 90 days from the last day of the month in which the lienor last performed work or furnished materials or (ii) 90 days from the time the construction, removal, repair or improvement is terminated. Seller shall deliver to Purchaser at settlement an affidavit, in a form acceptable to Purchaser's title insurer, if applicable, signed by Seller, that no labor or materials have been furnished to the Property within the statutory period for the filing of mechanics' or materialmen's liens against the Property. If labor or materials have been furnished during the statutory period, Seller shall deliver to Purchaser an affidavit signed by Seller and the person(s) furnishing the labor or materials that the costs thereof have been paid in full.

AN EFFECTIVE LIEN FOR WORK PERFORMED PRIOR TO THE DATE OF SETTLEMENT MAY BE FILED AFTER SETTLEMENT. LEGAL COUNSEL SHOULD BE CONSULTED.

14. Purchaser may wish at Purchaser's cost to purchase owner's title insurance. Depending on the particular circumstances of the transaction, such insurance could include affirmative coverage against possible mechanics' and material men's liens for labor and materials performed prior to closing and which, though not recorded at the time of recordation of Purchaser's deed, could be subsequently recorded and would adversely affect Purchaser's title to the Property. The coverage afforded by such title insurance will be governed by the terms and conditions thereof, and the dollar amount of the cost of obtaining such title insurance coverage. At settlement, Seller shall deliver an owner's affidavit in a form reasonably satisfactory to Purchaser's title insurer.
15. This agreement is made in the Commonwealth of Virginia and shall be governed and construed in accordance with the laws of the Commonwealth of Virginia.
16. If any provisions herein shall be legally unenforceable or in the event that a Court of competent jurisdiction shall deem any of the provisions contained in this Contract invalid or unenforceable, they shall be deemed severed from the other provisions of this Contract, and the remaining provisions shall, nevertheless, be valid and enforceable and continue in full force and effect. The invalidity or the unenforceability of any particular provision of this Contract shall not affect the other provisions hereof and the Contract shall be construed in all respects as though such invalid or unenforceable provisions were omitted.
17. This Contract contains the entire understanding between the parties with reference to the matters contained herein, and there are no terms, conditions, warranties, or representations other than those contained herein and no amendments hereto are valid unless made in writing and signed by both of the parties hereto.
18. All notices and other communications hereunder in connection herewith shall be deemed to have been duly given if they are in writing and delivered personally or sent by registered or certified mail, return receipt requested and first-class postage prepaid to the following addresses:

Seller: \_\_\_\_\_ Purchaser: \_\_\_\_\_  
 \_\_\_\_\_  
 \_\_\_\_\_  
 Phone: \_\_\_\_\_ Phone: \_\_\_\_\_  
 Email: \_\_\_\_\_ Email: \_\_\_\_\_

19. Except as herein otherwise provided to the contrary, this agreement shall be binding upon and inure to the benefit of the parties signatory hereto, their personal representatives, successors and assigns.
20. No party shall assign or transfer any rights under or interest in (including, but without limitation, monies that may become due or monies that are due) under this Contract without the written consent of the other. Unless specifically stated to the contrary in any written consent to an assignment, no assignment will release or discharge the assignor from any duty or responsibility under this Contract.
21. Nothing under this Contract shall be construed to give any rights or benefits in this Contract to anyone other than the parties hereto, and all duties and responsibilities undertaken pursuant to this Contract will be for the sole and exclusive benefit of the parties hereto and not for the benefit of any other party. Notwithstanding the foregoing, Nicholls Auction Marketing Group, Inc. a Virginia corporation ("Auctioneer") shall be deemed a third party beneficiary of this Contract and entitled to enforce the provisions of this Contract against the parties hereto. Auctioneer shall have no liability hereunder to either Purchaser or Seller, except in the event of intentional misconduct or gross negligence with respect to the deposit, in which case Auctioneer's liability shall be limited to the deposit amount.
22. This Contract supersedes any and all other understandings or agreements between the parties, either oral or in writing, with respect to the subject matter hereof.
23. The parties hereto declare and acknowledge that each has read and fully understands the terms set forth in this Contract.

WITNESS the following signatures and seals:

**PURCHASER:**

**SELLER:**

_____ (SEAL), indiv.	_____ (SEAL), indiv.
NAME	NAME
_____ (SEAL), indiv.	_____ (SEAL), indiv.
NAME	NAME
_____ (SEAL), indiv.	_____ (SEAL), indiv.
NAME	NAME
_____ (SEAL), indiv.	_____ (SEAL), indiv.
NAME	NAME

\_\_\_\_\_  
 (Entity Name)  
 By: \_\_\_\_\_ (SEAL)  
 Name: \_\_\_\_\_  
 Title: \_\_\_\_\_

\_\_\_\_\_  
 (Entity Name)  
 By: \_\_\_\_\_ (SEAL)  
 Name: \_\_\_\_\_  
 Title: \_\_\_\_\_

Closing Information \_\_\_\_\_  
 \_\_\_\_\_  
 \_\_\_\_\_

Closing Information \_\_\_\_\_  
 \_\_\_\_\_  
 \_\_\_\_\_

40 Carriage Hill Lane  
Fredericksburg, VA 22407  
www.nichollsauction.com  
info@nichollsauction.com



Phone: 540-898-0971  
Fax: 540-301-5883  
Toll Free: 888-357-2814

## ADDENDUM TO REAL ESTATE CONTRACT OF PURCHASE

REFERENCE IS HEREBY MADE to the Real Estate Contract of Purchase dated \_\_\_\_\_, between

\_\_\_\_\_  
\_\_\_\_\_  
\_\_\_\_\_ (“Seller”) and \_\_\_\_\_

\_\_\_\_\_  
\_\_\_\_\_  
\_\_\_\_\_ (“Buyer”) and

Nicholls Auction Marketing Group Inc., a Virginia corporation, (“Auctioneer”) regarding the sale of property located at

\_\_\_\_\_  
\_\_\_\_\_  
\_\_\_\_\_.

All parties acknowledge that they are bound by the terms, conditions, representations and statements contained in the Property Information Packet associated with the above-referenced property.

Specifically, Buyer acknowledges that the property is sold “AS IS, with all FAULTS” and that the Buyer has conducted any and all investigations, inspections and any other due diligence Buyer deems appropriate. Buyer therefore acknowledges that the Buyer accepts the property “AS IS” unless other written arrangements have been made with the Seller and Nicholls Auction Marketing Group.

Buyer and Seller also acknowledge that they have read, understand and will comply with the attached TERMS & CONDITIONS contained in the Property Information Packet.

\_\_\_\_\_  
Seller Date

\_\_\_\_\_  
Buyer Date

\_\_\_\_\_  
Nicholls Auction Marketing Group Date

Attachment 1 - Terms and Conditions



## RESIDENTIAL PROPERTY DISCLOSURE STATEMENT ACKNOWLEDGEMENT BY SELLER AND PURCHASER

The Virginia Residential Property Disclosure Act (§ 55-517 et seq. of the *Code of Virginia*) requires the owner of certain residential real property—whenever the property is to be sold or leased with an option to buy—to provide notification to the purchaser of any disclosures required by the Act and to refer the purchaser to the Real Estate Board website referenced below for additional information.  
Certain transfers of residential property are excluded from this requirement (see § 55-518).

PROPERTY ADDRESS/  
LEGAL DESCRIPTION: \_\_\_\_\_

The purchaser is advised to consult the **RESIDENTIAL PROPERTY DISCLOSURE STATEMENT** webpage ([http://www.dpor.virginia.gov/Consumers/Residential\\_Property\\_Disclosures](http://www.dpor.virginia.gov/Consumers/Residential_Property_Disclosures)) for important information about disclosures required by law that may affect the buyer’s decision to purchase the real property described above.

**The owner(s) hereby provides notification** as required under the Virginia Residential Property Disclosure Act (§ 55-517 et seq. of the *Code of Virginia*) and, if represented by a real estate licensee as provided in § 55-523, further acknowledges having been informed of the rights and obligations under the Act.

\_\_\_\_\_  
Owner

\_\_\_\_\_  
Owner

\_\_\_\_\_  
Date

\_\_\_\_\_  
Date

**The purchaser(s) hereby acknowledges receipt of notification** of disclosures as required under the Virginia Residential Property Disclosure Act (§ 55-517 et seq. of the *Code of Virginia*). In addition, if the purchaser is (i) represented by a real estate licensee or (ii) not represented by a real estate licensee but the owner is so represented as provided in § 55-523, the purchaser further acknowledges having been informed of the rights and obligations under the Act.

\_\_\_\_\_  
Purchaser

\_\_\_\_\_  
Purchaser

\_\_\_\_\_  
Date

\_\_\_\_\_  
Date



- NOTES:**
- No Title Report Furnished
  - Easements Not Shown May Exist
  - This Plat Is Not Based On A Field Survey Data From Plats Recorded at PC L-282
  - This Property Lies Outside The 500 Year Flood Zone (Zone X) FIRM 51002E 0015, Dated 10 Sept. 1984
  - Parcels are Zoned Agriculture
  - Setbacks for Parcels Shown Front 100' From Rt. 33, 35' Along 50' R/W Side 20' Rear 35'
  - Boundary Overlap Exists With TM 53-17D & TM 53-19, a Boundary Line Agreement or Adjustment Is Hereby Recommended
  - Parcel X, 5.33 Ac. Is to be Added to Lot 1 and Removed From Lot 2. No New Parcels are Being Created


The boundary adjustment shown hereon has been reviewed and approved by the undersigned in accordance with existing regulations, and may be committed to record

Approvals	
County Agent	<i>[Signature]</i>
VDDT	N/A
Health Dept.	N/A

CURVE	DELTA	RADIUS	ARC LENGTH
C1	42°33'26"	766.46'	582.61'
C2	21°59'53"	385.84'	148.15'
C3	38°52'03"	212.57'	144.20'
C4	8°42'27"	1279.88'	149.83'

LINE	BEARING	DISTANCE
L1	N 45°03'01" W	63.03'
L2	S 52°00'13" W	188.58'
L3	S 53°33'50" W	315.23'
L4	N 71°54'18" W	74.85'
L5	N 29°50'52" W	152.74'
L6	N 29°50'52" W	188.00'
L7	N 60°29'58" E	150.00'

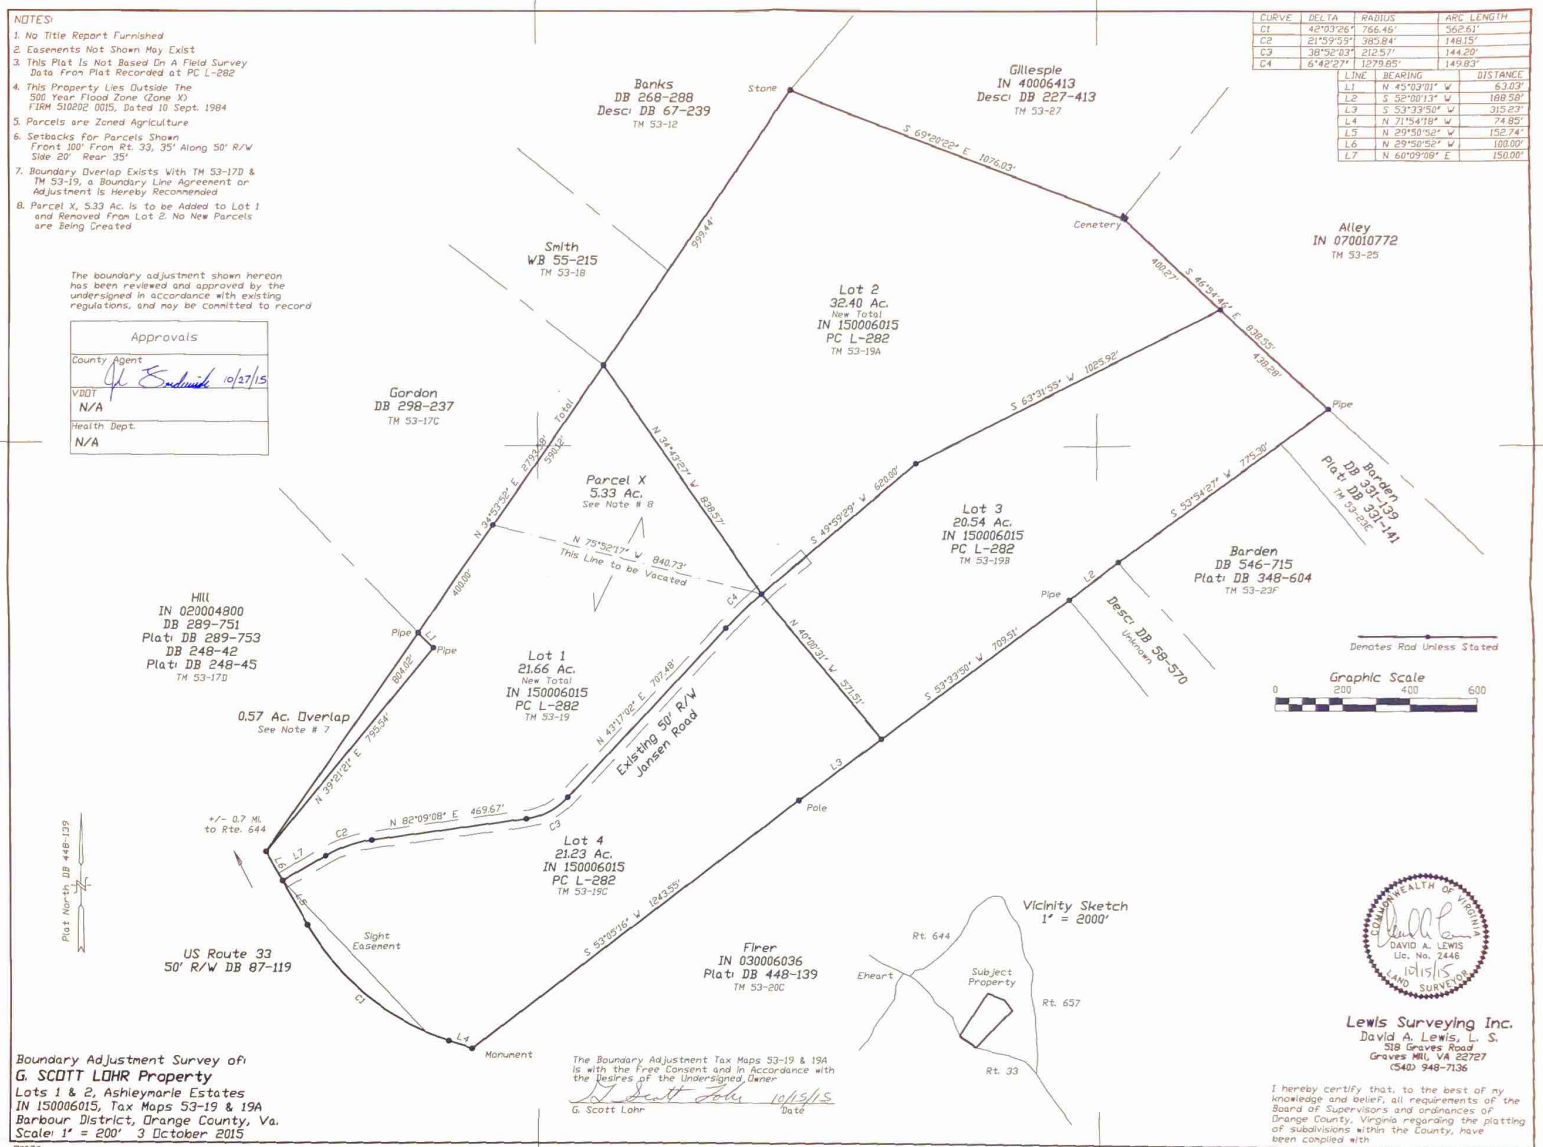

**Lewis Surveying Inc.**  
 David A. Lewis, L.S.  
 518 Graves Road  
 Graves Mill, VA 22727  
 (540) 948-7136

I hereby certify that to the best of my knowledge and belief, all requirements of the Board of Supervisors and ordinances of Orange County, Virginia regarding the platting of subdivisions within the County, have been complied with.

**Boundary Adjustment Survey of**  
**G. SCOTT LOHR Property**  
 Lots 1 & 2, Ashley Marie Estates  
 IN 150006015, Tax Maps 53-19 & 19A  
 Barbour District, Orange County, Va.  
 Scale: 1" = 200' 3 October 2015

The Boundary Adjustment Tax Maps 53-19 & 19A is with the Free Consent and in accordance with the desires of the undersigned Owner.  
*[Signature]*  
 G. Scott Lohr Date 10/15/15

LINE	DELTA	RADIUS	ARC	TANGENT	CHORD	CHORD BEARING
C1	22°00'00"	365.84	148.15	75.00	147.24	N71°09'08"E
C2	38°52'06"	212.57	144.20	75.00	141.45	N62°43'05"E
C3	6°42'27"	1279.85	149.83	75.00	149.74	N46°38'15"E

T.M. 53-170  
 JAMES HILL, SHIRLEY BATES & JOHN HILL  
 M.B. INSTRUMENT NO. 020004800  
 D.B. 289-751, 753 PLAT  
 D.B. 248-42, 45 PLAT

BOUNDARY LINE ACCORDING TO  
 PLAT RECORDED IN D.B. 233-7 &  
 DESCRIPTION IN D.B. 59-62

BOUNDARY OVERLAP  
 0.57 ACRE

BOUNDARY LINES ACCORDING TO  
 PLAT RECORDED IN D.B. 248-45

LOT 1  
 21.66 ACRES  
 (DOES NOT INCLUDE OVERLAP)

Line Vacated  
 5.33 AC

T.M. 53-17C  
 GEORGE A. JR. & CAROLYN V. GORDON  
 D.B. 296-237, 241 & 242 PLAT

T.M. 53-18  
 GEORGE ROBERT &  
 LILA MAE JAMES SMITH  
 M.B. 55-215  
 D.B. 199-359  
 D.B. 81-367  
 D.B. 67-239 DESC.

T.M. 53-12  
 ABRAM MCKEE BANKS & JAMES O. BANKS  
 D.B. 268-288  
 M.B. 24-148  
 D.B. 97-212  
 D.B. 81-367  
 D.B. 67-239 DESC.

T.M. 53-27  
 ROBERT F. JR., S. CATHERINE M. GILLESPIE  
 D.B. 227-413 DESC.

T.M. 53-25  
 CHRISTOPHER K. RECKE  
 & JUDITH M. BERGER  
 D.B. 561-286  
 288 PLAT


T.M. 53-23E  
 TIMOTHY B. &  
 NANDA M. BARDEN  
 D.B. 331-139,  
 141 PLAT

T.M. 53-23F  
 RAY O. &  
 BARBARA C. BARDEN  
 D.B. 345-715  
 D.B. 348-604 PLAT

UNCERTAIN  
 OWNERSHIP  
 D.B. 58-370 DESC.

T.M. 53-20C  
 KENNETH M. & PATRICIA A. FIRER  
 INSTRUMENT NO. 030005036  
 D.B. 448-139 PLAT

U.S. ROUTE 33 50' R/W (D.B. 87-119 DESC.)

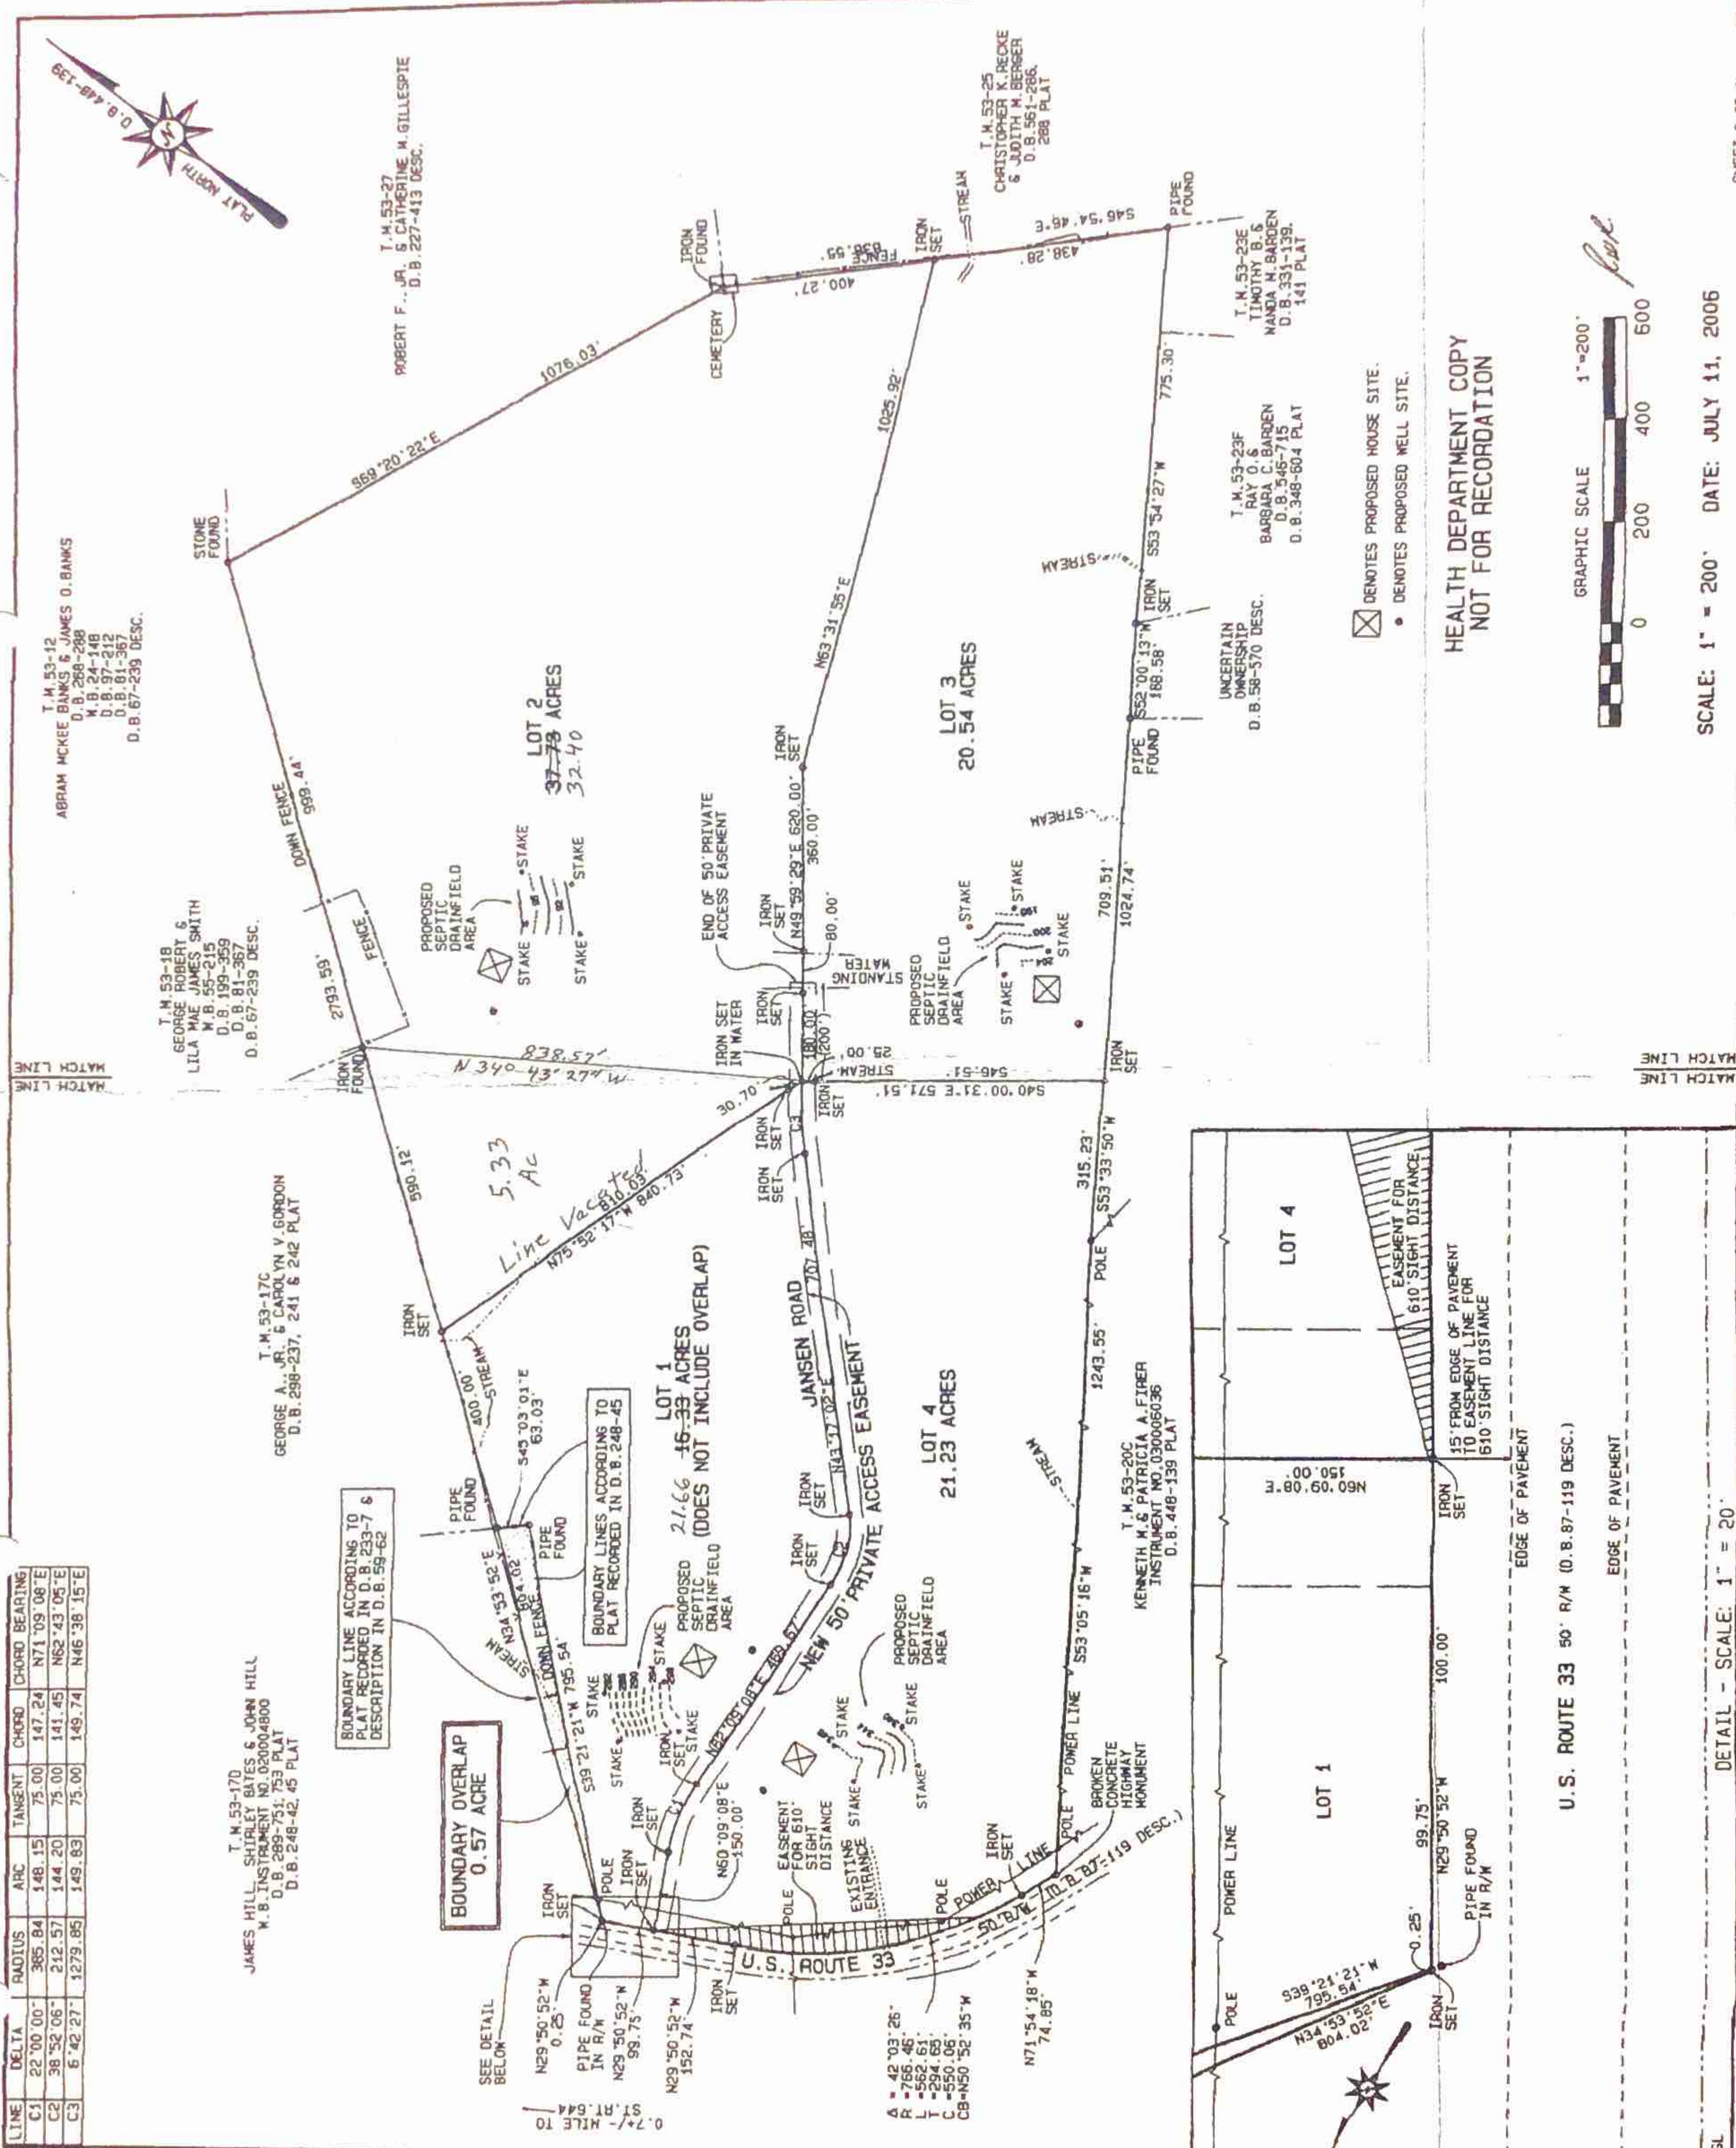

☒ DENOTES PROPOSED HOUSE SITE.  
 • DENOTES PROPOSED WELL SITE.

HEALTH DEPARTMENT COPY  
 NOT FOR RECORDATION



SCALE: 1" = 200' DATE: JULY 11, 2005

DETAIL - SCALE: 1" = 20'