


CIRCUIT COURT CITY OF FREDERICKSBURG  
Received and filed this 10 day of  
August, 1992 at 11:32  
o'clock A m.  
\_\_\_\_\_  
Mitchell, Clerk

Sharon S. Mitchell, Clerk

By [Signature]  
Deputy

DENOTES DRAINAGE  
 EASEMENT

DENOTES DRAINAGE  
EASEMENT TO  
BE DEDICATED  
AT A LATER DATE

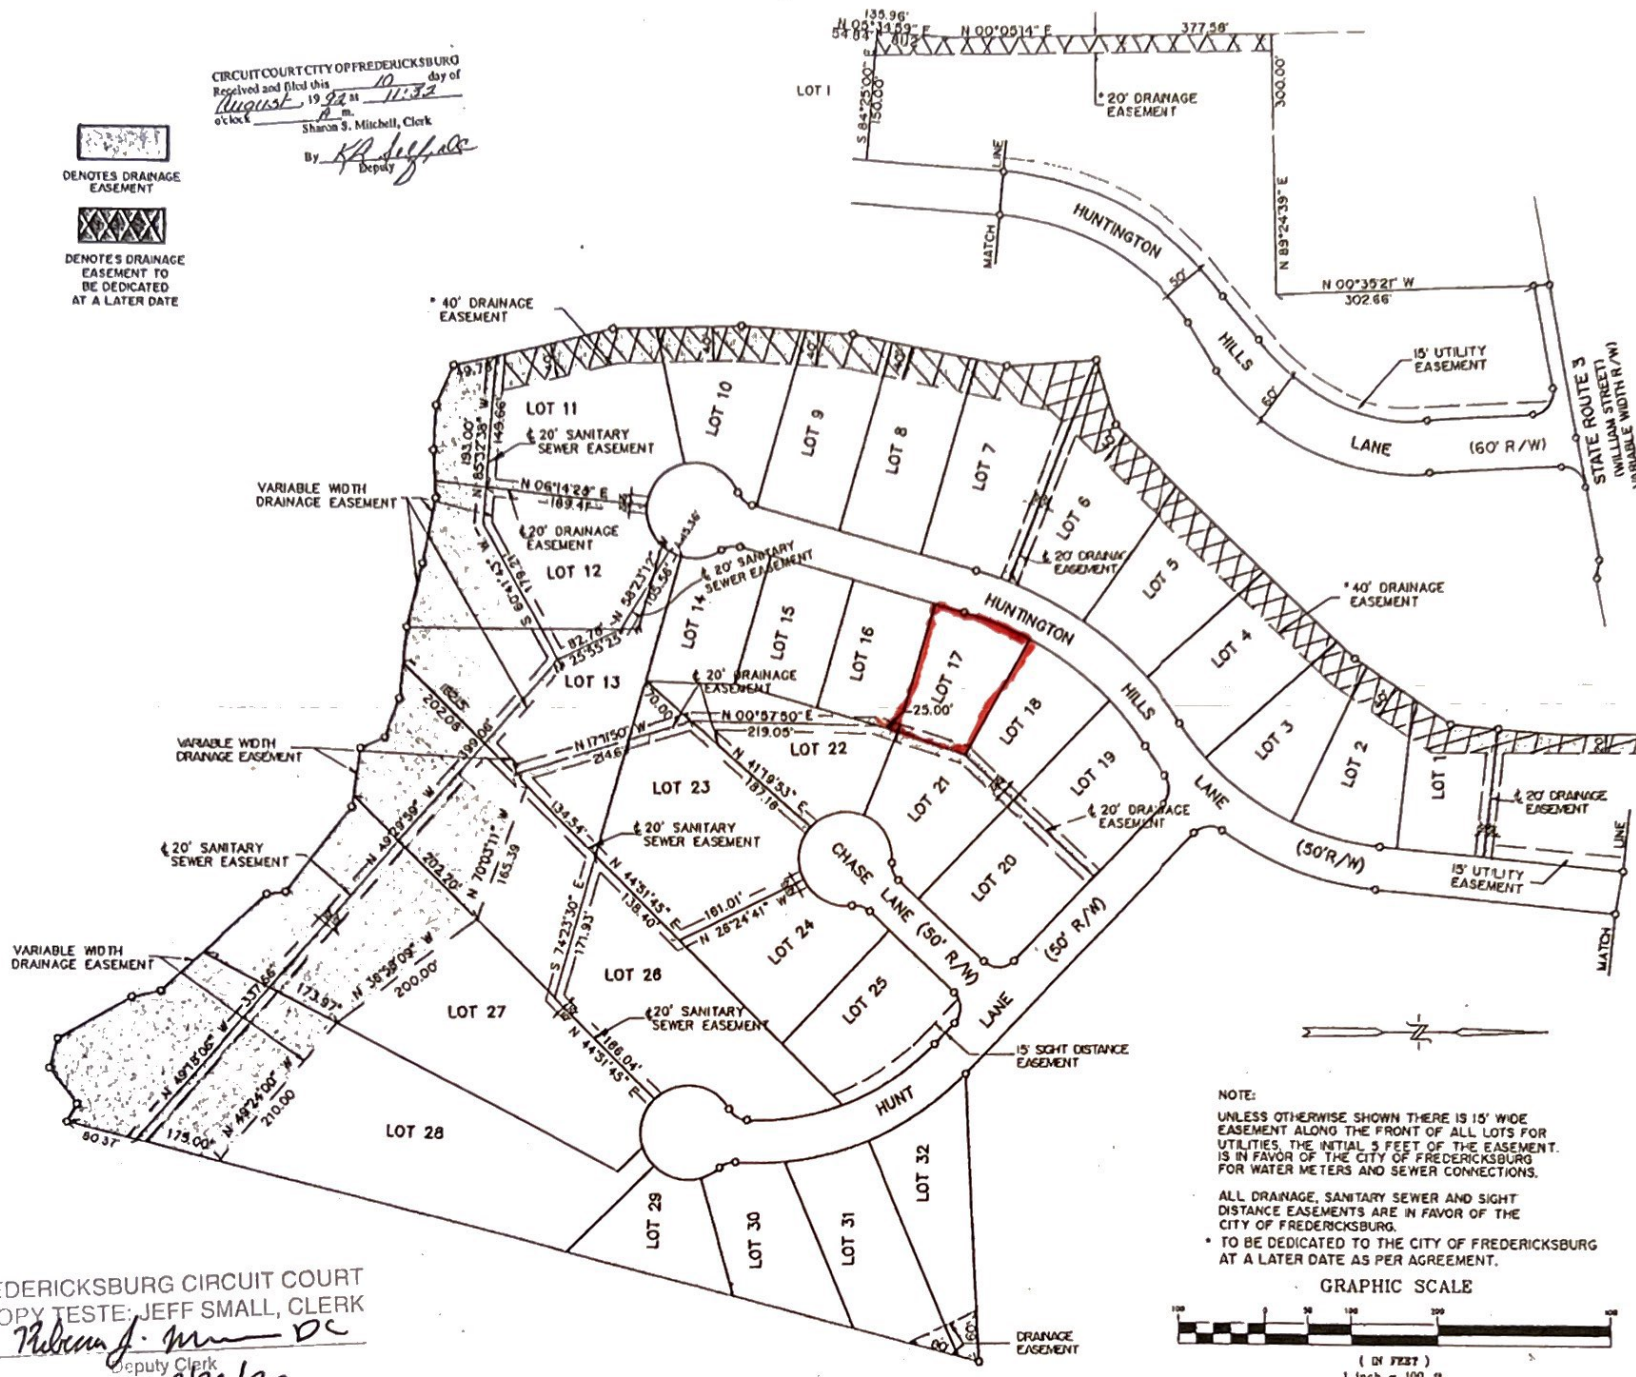

FREDERICKSBURG CIRCUIT COURT  
A COPY TESTE: JEFF SMALL, CLERK  
BY: Theresa J. Small DC

DATE: 03/13/22

DATE	REVISIONS
------	-----------

**REID, BAGBY AND CALDWELL, P.C.**

PLAT OF SUBDIVISION

HUNTINGTON HILLS

DATE: FEB. 1992

SCALE: 1"=100'

DESIGNED BY: D.M.C.

CRAWN ST: M.M.B.

CHECKED BY: D.M.C.

JOB NO. 20041-9

SHEET 4 OF 4

NOTE:  
UNLESS OTHERWISE SHOWN THERE IS 15' WIDE  
EASEMENT ALONG THE FRONT OF ALL LOTS FOR  
UTILITIES, THE INITIAL 5 FEET OF THE EASEMENT  
IS IN FAVOR OF THE CITY OF FREDERICKSBURG  
FOR WATER METERS AND SEWER CONNECTIONS.

ALL DRAINAGE, SANITARY SEWER AND SIGHT  
DISTANCE EASEMENTS ARE IN FAVOR OF THE  
CITY OF FREDERICKSBURG.

- \* TO BE DEDICATED TO THE CITY OF FREDERICKSBURG  
AT A LATER DATE AS PER AGREEMENT.

GRAPHIC SCALE

