


BOOK 406 PAGE 0598

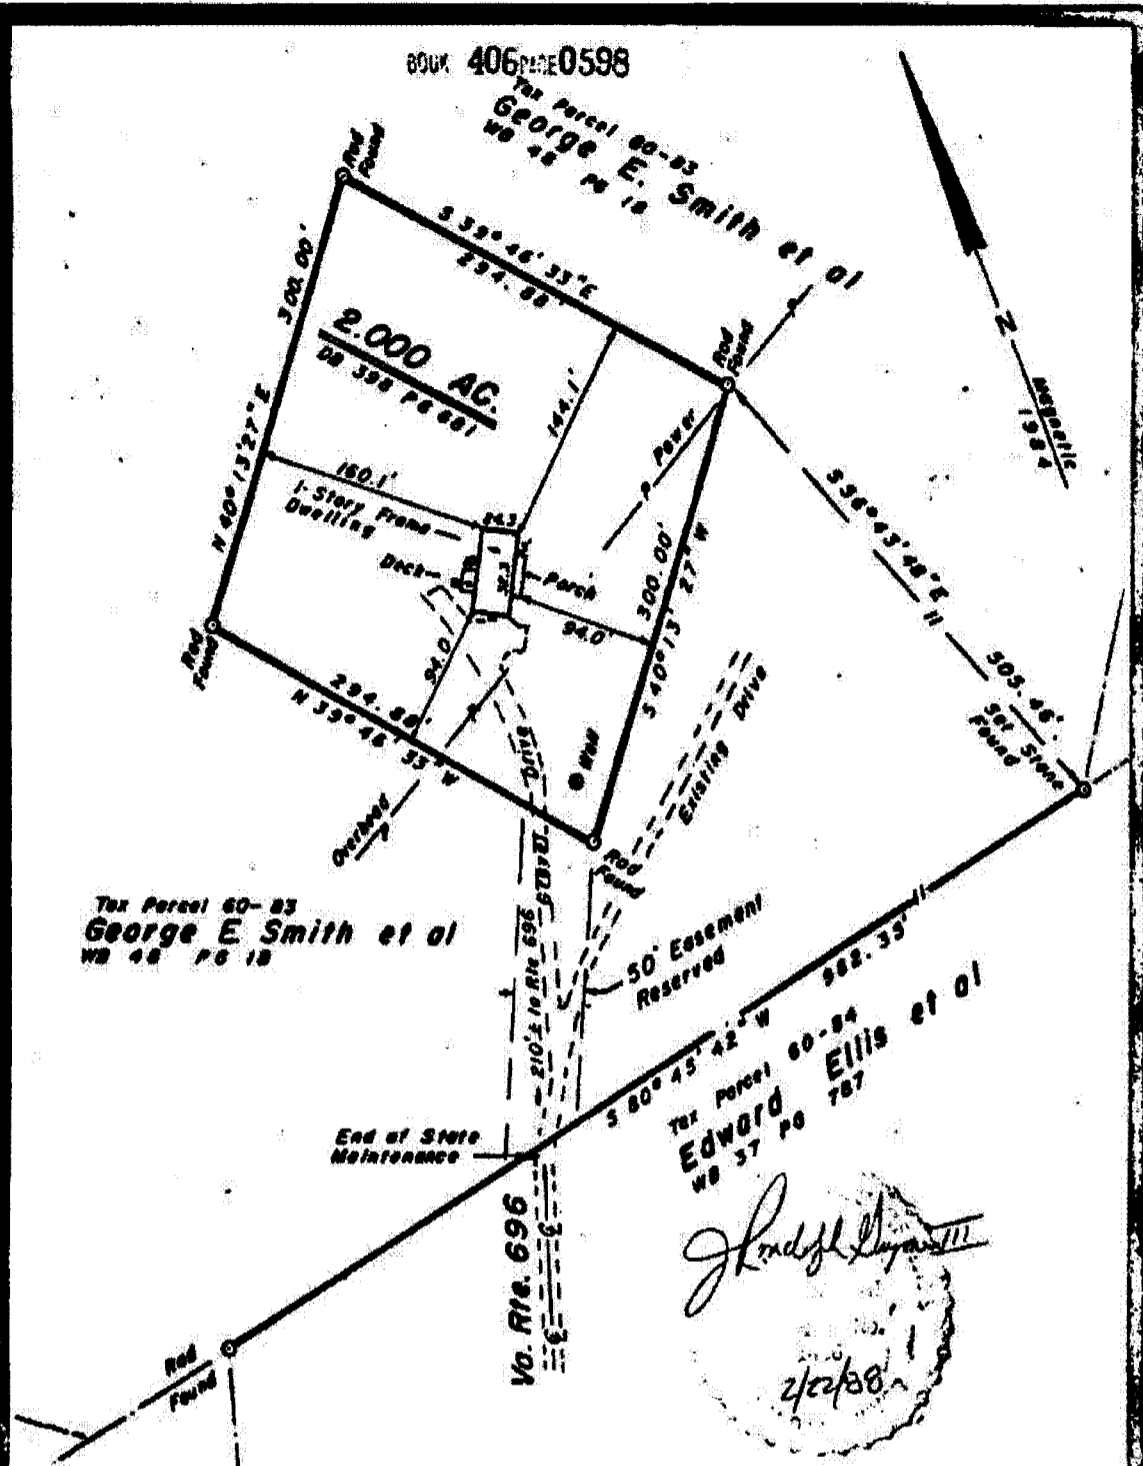

Tax Parcel 60-83
George E. Smith et al
WB 48 PG 18

Tax Parcel 60-84
Edward Ellis et al
WB 37 PG 787

Handwritten Signature
2/22/88

NOTES:

- 1. No Title Report has been furnished.
- 2. This plot does not necessarily indicate all easements or encumbrances on the property.
- 3. Underground utilities or subsurface facilities not located.
- 4. Parcel shown is not in a HUD Flood Hazard Zone.

Physical Survey
EDWIN O. SMITH et ux PROPERTY
Taylor District
Orange County, Virginia

Prepared By
HERNDON and BRYMES
LAND SURVEYORS
ORANGE, VIRGINIA

Scale: 1" = 100' Job 87144
Date: February, 22, 1988

This DIT & Plot dated March 14, 1988 was this day received in the office of the Clerk of the Court and admitted to record at 10:55 o'clock A. M. at the test:

State Tax	58.35
County Tax	17.45
Transfer Tax	
Recording	10.00
Ad Val Tax	
Total	79.80

Ulysses P. Joyner Jr. Clerk
by UJC Deputy Clerk