


ON ROD FOUND
ON ROD SET
ADDRESS

OWNERS:
HAYNES SERVICE COM.
ANDY HAYNES
1022 UNIONVILLE DEAS
SHELBYVILLE IN. 3716
931-703-0300

OF MARIE FRALIX ETAL.
W/ST LYNN ADCKO
MAP 85 PARCEL 28.02
BOOK 366 PAGE 141

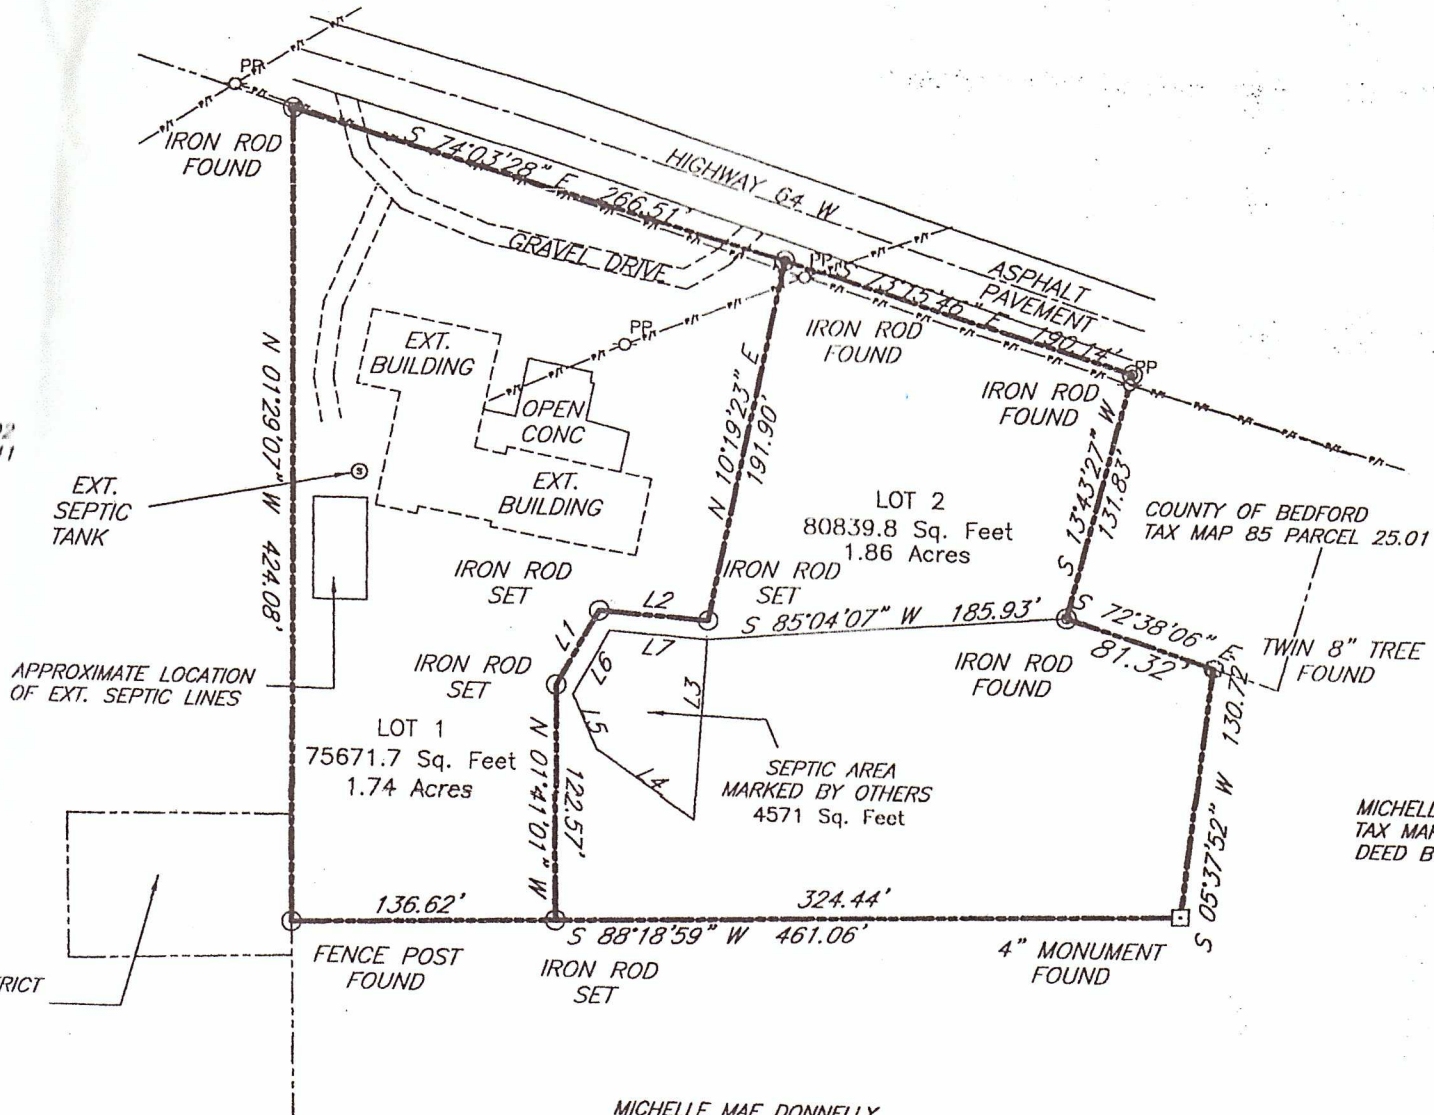

COUNTY UTILITY DISTRICT
85 PARCEL 28.01
BK 151 PAGE 245

COUNTY OF BEDFORD
TAX MAP 85 PARCEL 25.01

MICHELLE MAE DONNELLY
TAX MAP 85 PARCEL 25.02
DEED BOOK 312 PAGE 490

MICHELLE MAE DONNELLY
TAX MAP 85 PARCEL 25.02
DEED BOOK 312 PAGE 490