


SURVEY FOR LANIER LESTER

19.65± ACRES
 D.B. 237, P. 411
 TAX MAP 85, PARCEL 15
 17TH, CIVIL DISTRICT
 RUTHERFORD COUNTY, TN.

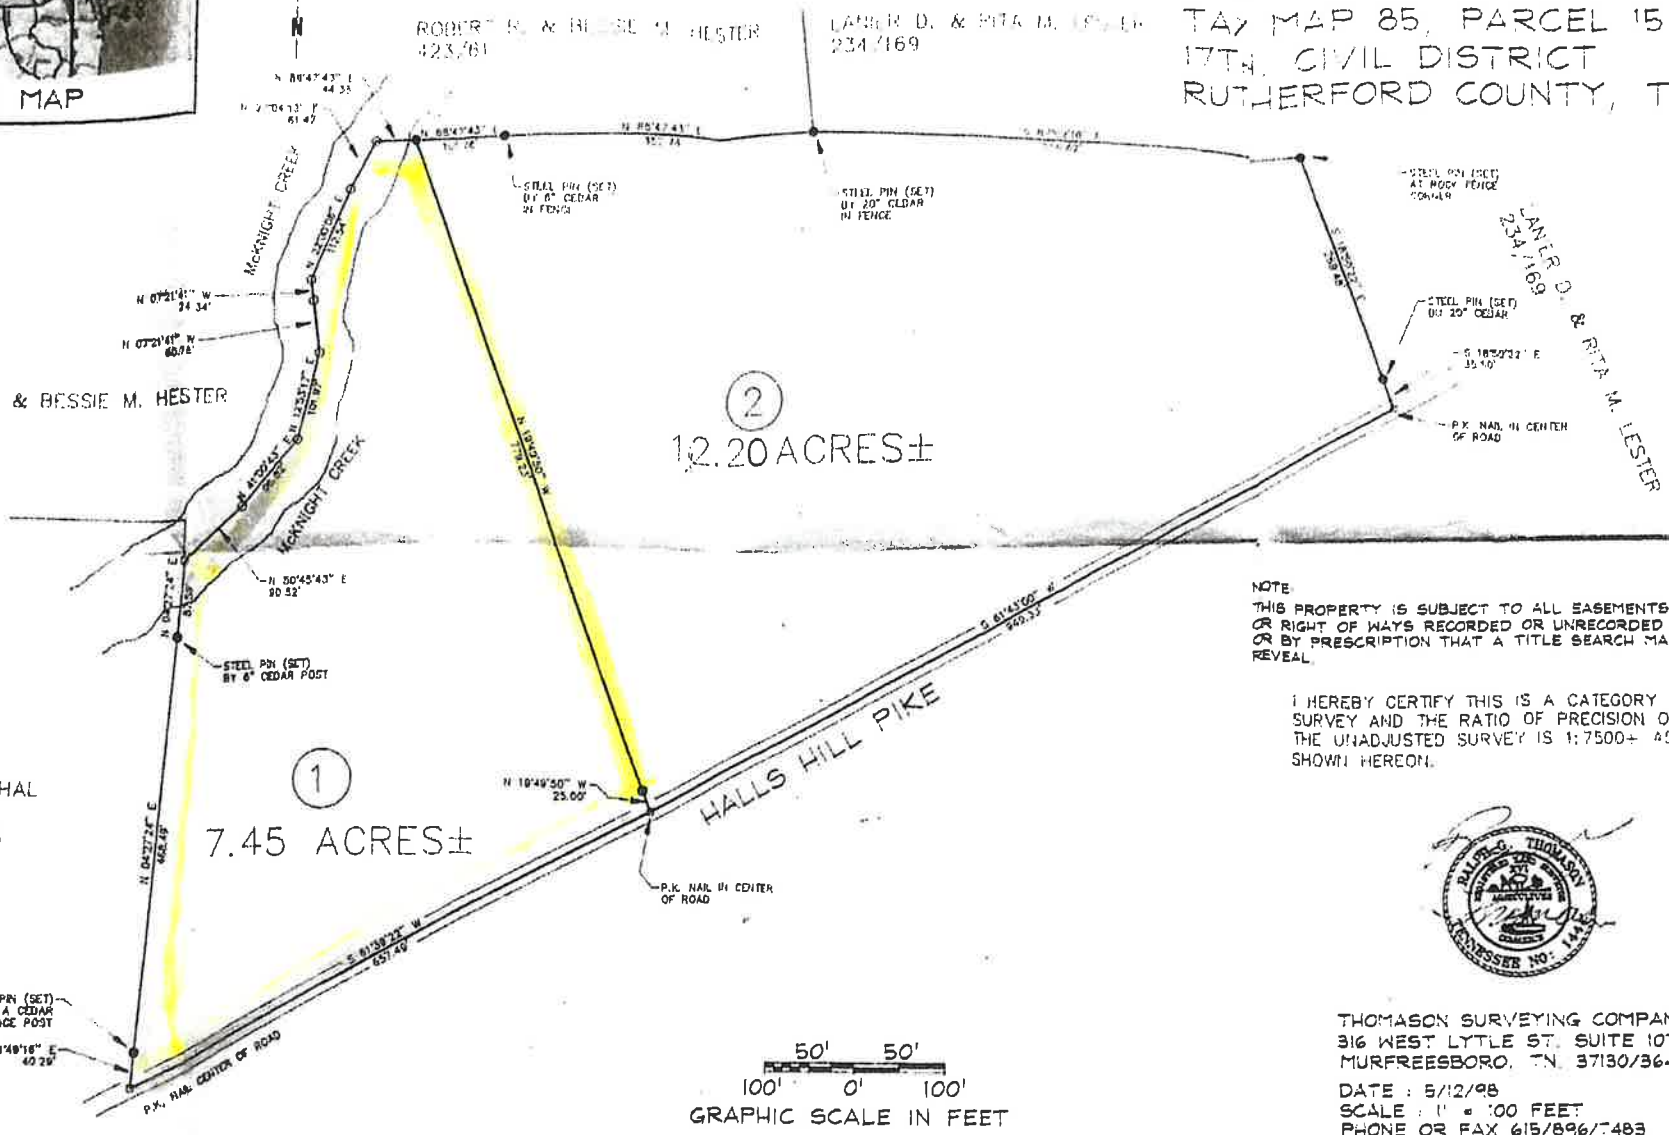


NOTE
 THIS PROPERTY IS SUBJECT TO ALL EASEMENTS OR RIGHT OF WAYS RECORDED OR UNRECORDED OR BY PRESCRIPTION THAT A TITLE SEARCH MAY REVEAL.

I HEREBY CERTIFY THIS IS A CATEGORY II SURVEY AND THE RATIO OF PRECISION OF THE UNADJUSTED SURVEY IS 1:7500± 45 SHOWN HEREON.



THOMASON SURVEYING COMPANY
 316 WEST LITTLE ST. SUITE 107
 MURFREESBORO, TN. 37130/3641
 DATE: 5/12/98
 SCALE: 1" = 100 FEET
 PHONE OR FAX 615/896/7483

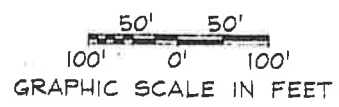

| | | | | | |
|-------------------|---------------------|------------|----------------------|-----------------|------------|
| ISSUED BY: R.D.B. | APPROVED BY: R.C.T. | REVISIONS: | PROJECT: | SITE NAME: | SHEET NO.: |
| DATE: 5/12/98 | PROJ. NO.: | | LANIER LESTER SURVEY | BOUNDARY SURVEY | |
| DRAWN BY: 880078 | PIR: | | | | |



Vicinity Map

n.t.s.

High Intensity Soil Map
Notes

Sketch Map Method By RTK Networking Mode

This map may/maynot be compiled utilizing existing information from surveys. This map is intended for the purposes of septic system permitting and is to be used for no other purpose. The accuracy of the location information of the soil area is not intended to be relevant to the survey information.

Legend


- Edge of evaluation
- wood stakes for ground control purposes only

Any disturbance to these soils after this date can void their favorability

Soil site stakes on ground are for ground control purposes only and do not necessarily designate favorability

The Soil Consultant's signature does not constitute approval by the Environmental Dept

Date 9-22-23

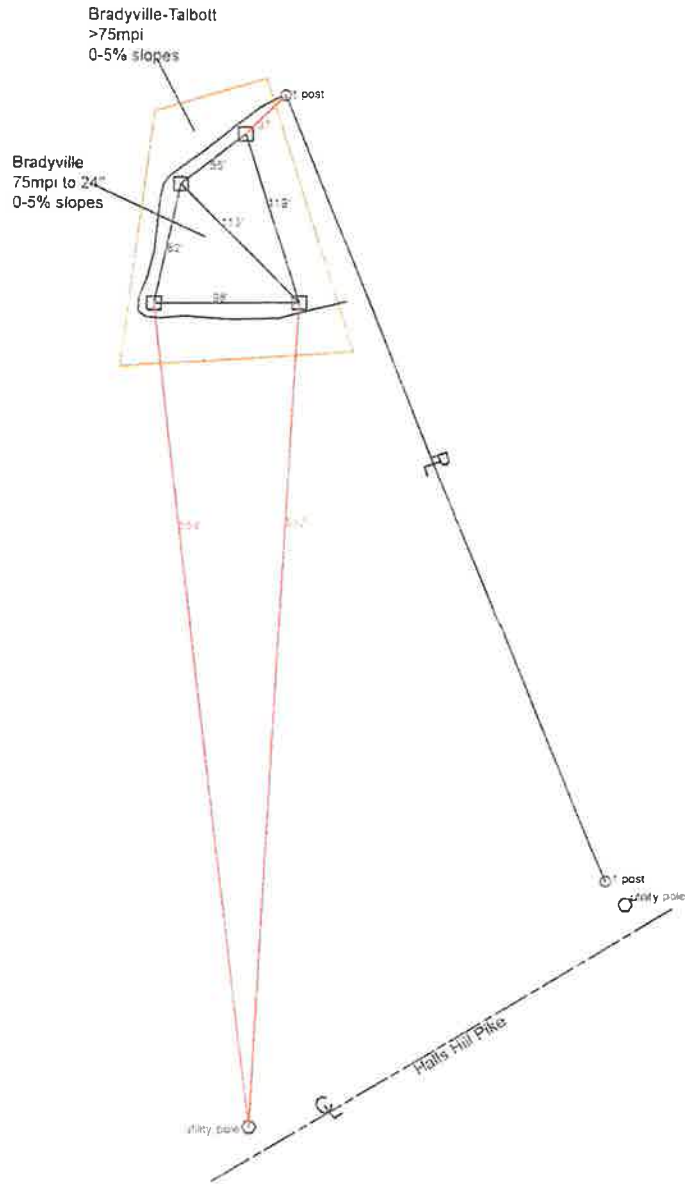

Wastewater Consultants
 2159 C-4 N. Thompson Lane
 Murfreesboro, TN 37129
 615-848-2790 fax 615-848-2732 email thesoilsgroup@comcast.net

This practice may have been established or used in the past. Information provided is to the best of our knowledge. We are not responsible for any errors or omissions. © 2023 The Soils Group, Inc.

