



Property of:  
David Parker and Rex Bicknell

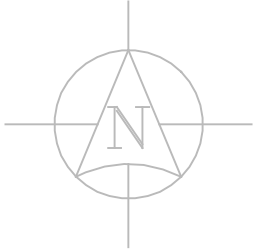

Jernigan  
D.B. 117, Pg. 432

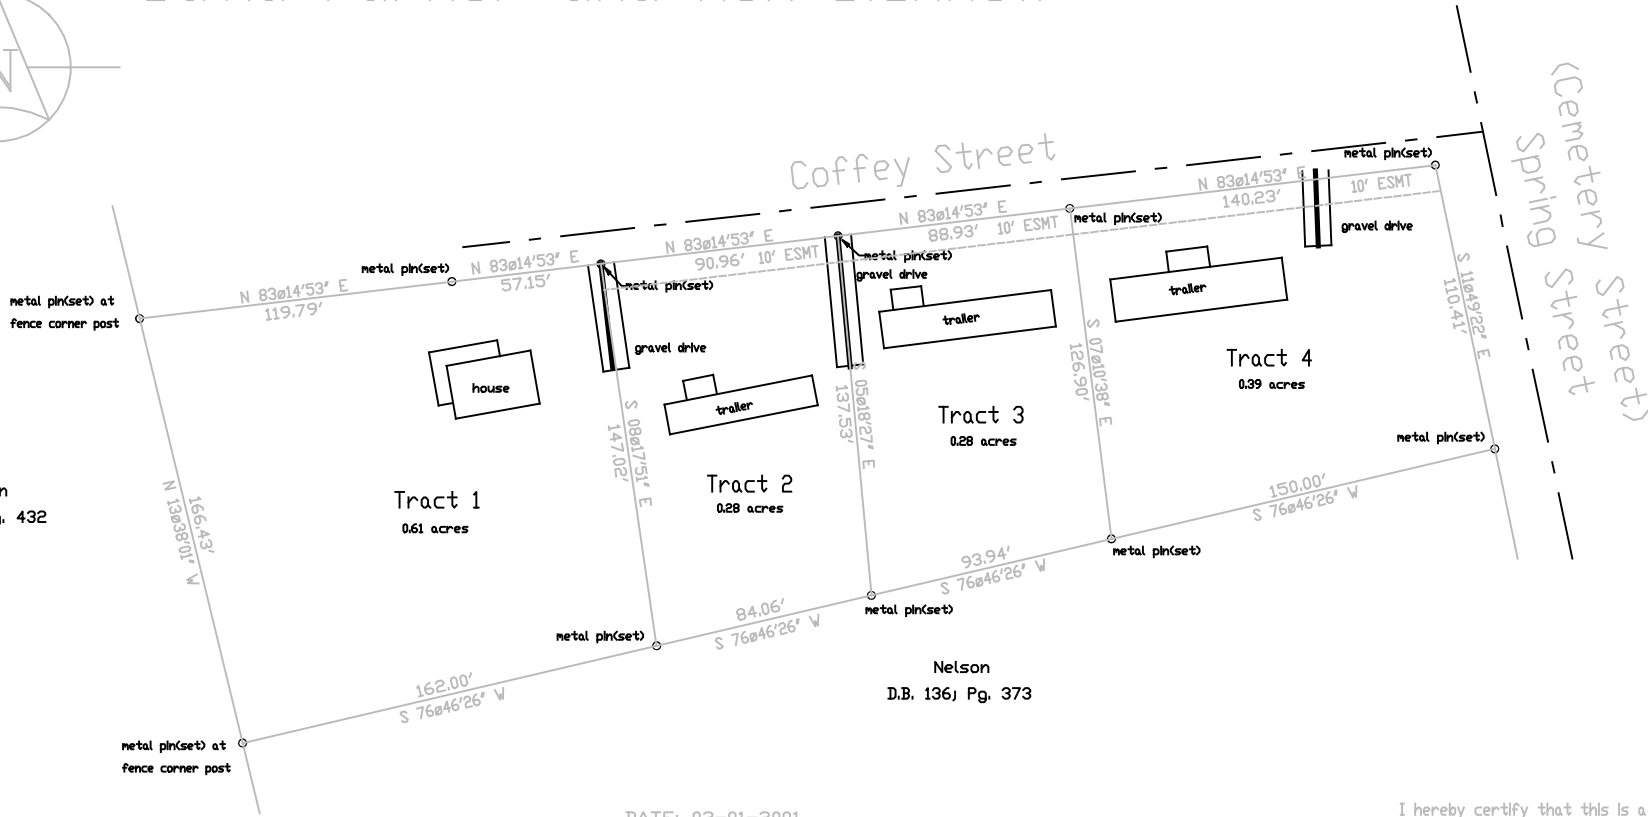

Nelson  
D.B. 136, Pg. 373

DATE: 03-01-2001

SCALE: 1" = 50'

TOTAL ACREAGE: 1.56 acres

NOTE: This property is not in an area designated as a "Special Flood Hazard Area" according to F.E.M.A. Community Panel Map Number Effective Date:

I hereby certify that this is a category II survey and the ratio of precision of the unadjusted survey is equal to or greater than 1 : 7,500 as shown hereon.

SIGNED: \_\_\_\_\_  
Steve Northcutt RLS # 1721

Title Source: a portion of Deed Book 232, Page 604  
Tax Map: Map 071-D, Group A, Parcel 16.00  
Located: 3rd Civil District  
Bedford County, Tn.

WORK ORDER NO.: 01-26

FIELD BOOK NO.: 00-1

NORTH CUTT SURVEYING, INC.

117 HICKORY DRIVE SHELBYVILLE, TN 37160 PHONE: (931) 684-2741 FAX: (931) 685-0343