


PLAT CONTAINS 7.234 ACRES

NOTE:
ALL BEARINGS ARE REFERENCED TO THE OWNER'S
DEED OF RECORD RECORDED IN THE COUNTY REG-
ISTER'S OFFICE.

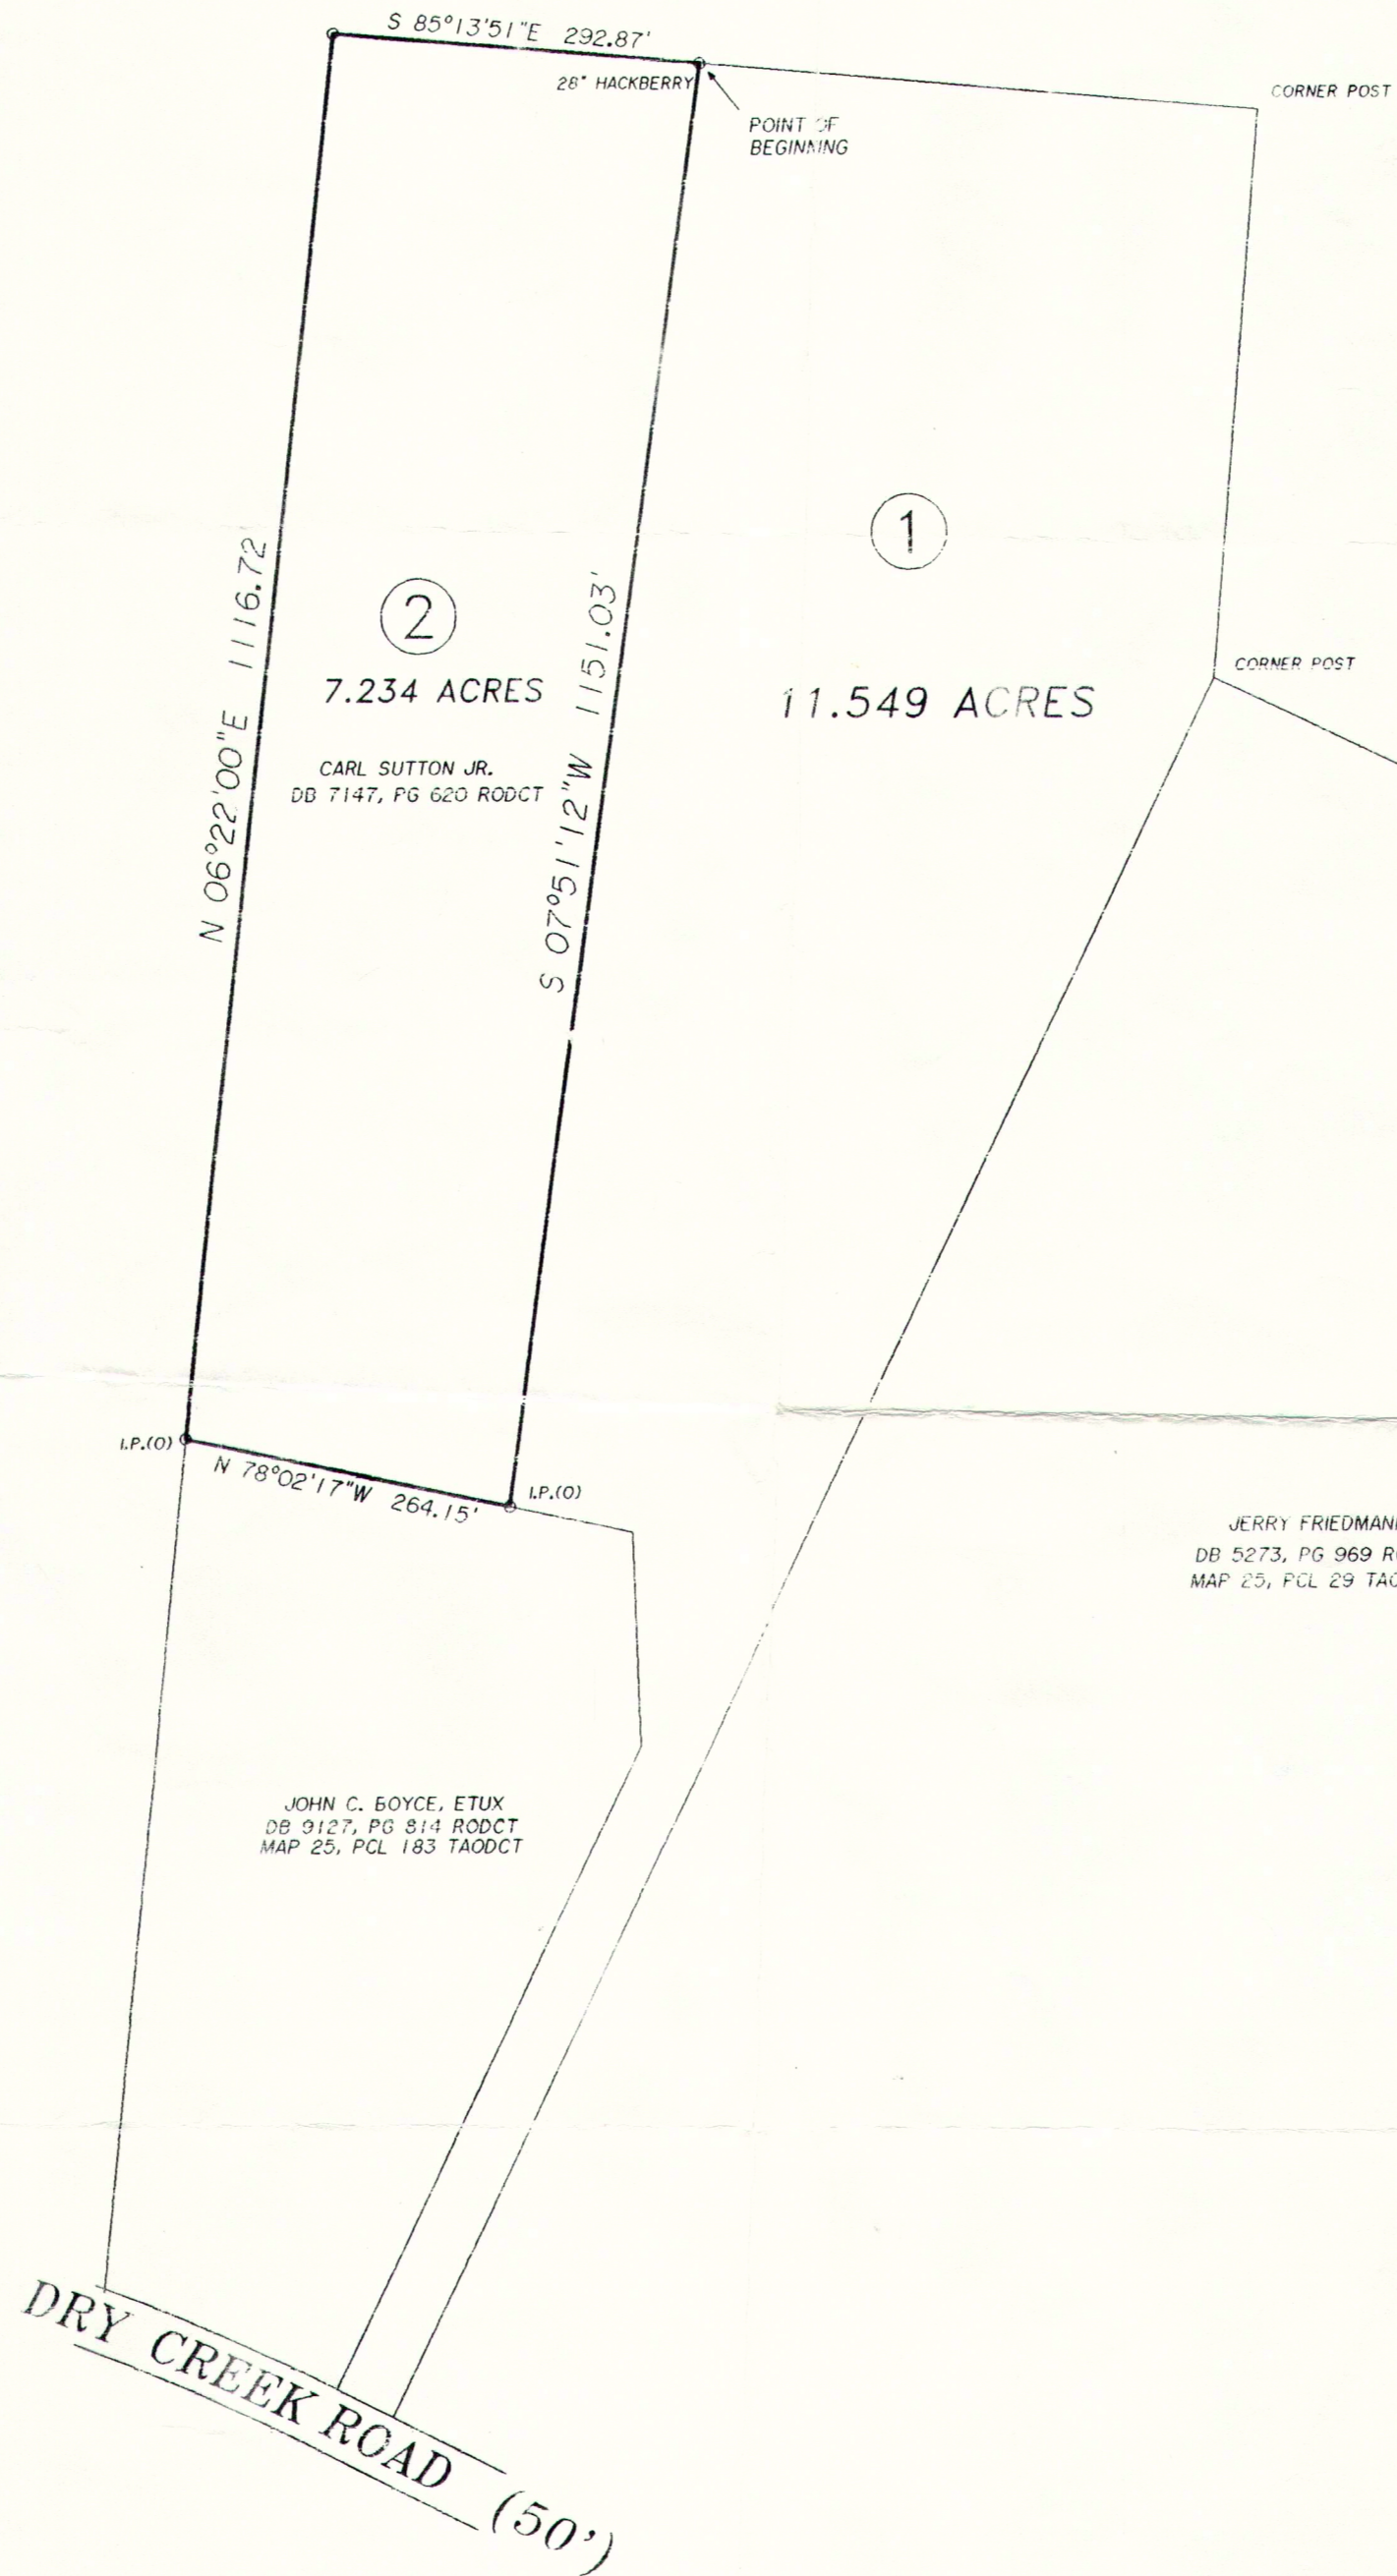

FRED E. MALONE
DB 5951, PG 271 RODCT
MAP 25, PCL 7 TAODCT

JOHN C. BOYCE, ETUX
DB 9127, PG 814 RODCT
MAP 25, PCL 183 TAODCT

JERRY FRIEDMANN
DB 5273, PG 969 RODCT
MAP 25, PCL 29 TAODCT


DEED REFERENCE

CARL SUTTON JR.
DB 7147, PG 620 RODCT
MAP 25, PCL 30 TAODCT


SURVEYOR'S CERTIFICATE

I HEREBY CERTIFY THAT THIS IS A CATEGORY II
SURVEY AND THE RATIO OF PRECISION OF THE UNADJUSTED
SURVEY EXCEEDS 1/2000 AS SHOWN HEREON.

TOMMY E. WALKER, R.L.S. TN. LIC. NO. 1465

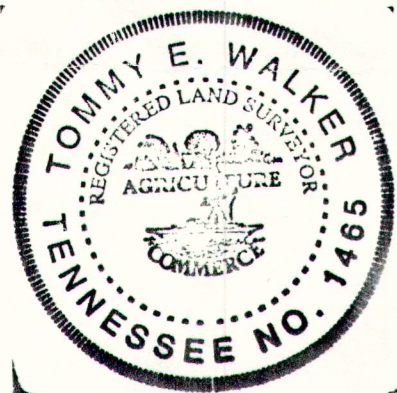

TOMMY E. WALKER, R.L.S.
P.O. BOX 495
RIDGETOP TENNESSEE 37152
615/859-0198

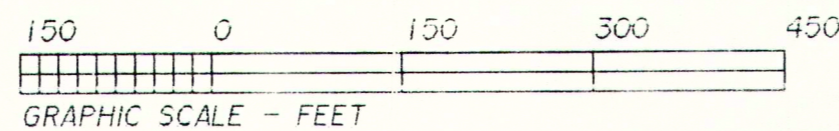

TRACT BOUNDRY SURVEY FOR

TRACT 2 (REVISED)
CARL SUTTON PROPERTY

SCALE	DRAWN BY	APPROVED	DATE
1" = 150'	T.E.W.	T.E.W.	10/01/96

11TH COUNCILMANIC DISTRICT

DAVIDSON COUNTY
TENNESSEE

DRAWING NO.
100196