

General Notes

- The purpose of this plat is to create two (2) lots of record.
- Date field survey completed: 08/21/2025.
- Property contains 5.89± acres.
- Except as specifically stated or shown on this survey, this survey does not purport to reflect any of the following which may be applicable to the subject real estate: easements, other than possible easements that were visible at the time of this survey, building setback lines, restrictive covenants, subdivision restrictions, zoning or other land-use regulations, and other facts that an accurate and current title search may disclose. Surveyor was not furnished a title report.
- This survey was made using the latest recorded deeds and other information, and there are no encroachments or projections other than those shown hereon. This survey is subject to the findings of a title report.
- This parcel of land is subject to any and all right-of-ways and/or easements either by record and/or prescription that a complete title search may reveal.
- Any location of underground utilities as shown hereon are based solely on observations and field locations of above-ground structures. Additional buried utilities and/or structures may exist.
- Per the Rutherford County Planning Department all surrounding property is zoned RM.
- This is a true and accurate portrayal of the boundaries determined from GPS, record data and physical evidence found in the field.
- Based upon a graphic scale this property is located in an Area Designated as Zone "X" (Areas Determined to be outside the 100-Year Floodplain) on the most recent Federal Emergency Management Agency (F.E.M.A.) Flood Insurance Rate Map No. 47149C0145J, dated May 09, 2023.
- Property has access to public utilities.
- Property is Zoned RM. 40' Front Setback, 20' Rear Setback, 10' Side Setback.
- All distances shown hereon are in terms of US Survey Foot.
- CUD access to the designated meter location area shall be unencumbered by driveways, sidewalks, fencing, or landscaping. A permanent access easement exists on each lot at the meter location. This 10'x10' easement is intended to assure service and repair access to the meter(s) and service line(s). CUD will not be liable to repair or replace any removed or damaged encroachments within the easement and will not be financially liable for damages to any encroachments. See detail.
- No soils to be used for septic within the CUD Easement or within 10 feet of a CUD water main, water meter, or fire hydrant.
- Each residence is required by CUD to have its own water service. A separate water meter will be required for each lot that will be set at the ROW within the CUD Clear Space easement once tap fee payment is made to CUD.
- It is the responsibility of each residential builder to design and construct a suitable grading and drainage scheme which will convey surface water, without ponding in the lot or under the house from this structure to the drainage system constructed by the subdivision developer.
- It is the owner's responsibility to contact the Rutherford County Highway Department before adding a new driveway to County right-of-way.

LEGEND

	LIGHT POLE
	EXISTING MANHOLE
	POWER POLE
	FIRE HYDRANT
	VALVE
	GAS METER
	CATCH BASIN
	WATER METER
	CLEAN OUT
	HANDICAPPED PARKING
	JUNCTION BOX
	PULL BOX
	POLE SIGN
	GUY WIRE
	CONCRETE MONUMENT OLD
	FENCE POST RECOVERED AS DENOTED
	IRON ROD OLD AS DENOTED (IR OLD)
	1/2" REBAR NEW CAPPED SEXTON RLS 2400 (IR NEW)
RORCT	REGISTER'S OFFICE OF RUTHERFORD COUNTY, TENNESSEE
PCL	PARCEL
RB	RECORD BOOK
DB	DEED BOOK
PB	PLAT BOOK (CABINET)
POB	POINT OF BEGINNING
CL	CENTERLINE ROAD
RW	RIGHT-OF-WAY
CLX	CENTERLINE INTERSECTION ROADS
WFP	WOOD FENCE POST
POC	POINT OF COMMENCEMENT
PCL	PARCEL
EOP	EDGE OF PAVEMENT
MFP	METAL FENCE POST
MAG	MAG NAIL
---	SUBJECT PROPERTY LINE
---	RIGHT OF WAY/ADJOINER
---	EXISTING EASEMENT EDGE
---	M.B.S.L. - SETBACK LINE
X X X X	FENCE LINE
SA SA SA	EXISTING SEWER LINE
ST ST ST	EXISTING STORM LINE
W W W W	EXISTING 8" WATER LINE
T T T T	EXISTING TELEPHONE LINE
GAS GAS GAS	EXISTING GAS LINE
OHE	EXISTING OVERHEAD ELECTRIC
///	AREA OF RIGHT-OF-WAY DEDICATION

CERTIFICATE FOR APPROVAL OF WATER SYSTEMS


I hereby certify that the subdivision plat entitled "James & Pamela Posey Two-Lot Subdivision", has been approved by the engineers of Consolidated Utility District of Rutherford County for water service, provided however, that the lines, valves, and fittings must be installed in accordance with C.U.D. specifications as determined by its engineers. No water service will be provided until that certification has been made in writing.

Date Consolidated Utility District of Rutherford County

CERTIFICATE FOR APPROVAL OF ELECTRIC POWER

Middle Tennessee Electric Membership Corporation (MTEMC) will provide electric service to the subject property according to the normal operating practices of MTEMC as defined in the rules and regulations, bylaws, policy bulletins and operational bulletins of MTEMC, and in accordance with the plat approval checklist, tree planting guidelines and other regulations contained on the MTEMC website at www.mtemc.com (collectively the "Requirements"). No electric service will be provided until MTEMC's Requirements have been met and approved in writing by an authorized representative of MTEMC. Any approval is, at all times, contingent upon continuing compliance with MTEMC's Requirements.


Date Middle Tennessee Electric Membership Corporation

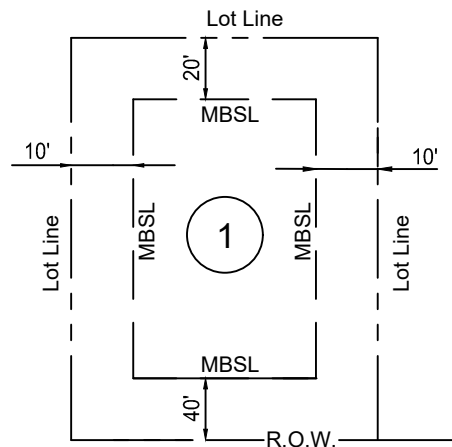

Minimum Building Setback
Detail for RM Zoning
NOT TO SCALE

Line #	Length	Direction
L1	105.88	S67° 13' 10"E
L2	68.97	N81° 55' 12"W
L3	15.44	N81° 55' 12"W
L4	53.50	N85° 00' 10"W
L5	19.09	S80° 43' 28"E


LOT AREA TABLE	
LOT 1	95,710.66 SQ. FT OR 2.20 ACRES±
LOT 2	160,667.62 SQ. FT. OR 3.69 ACRES±

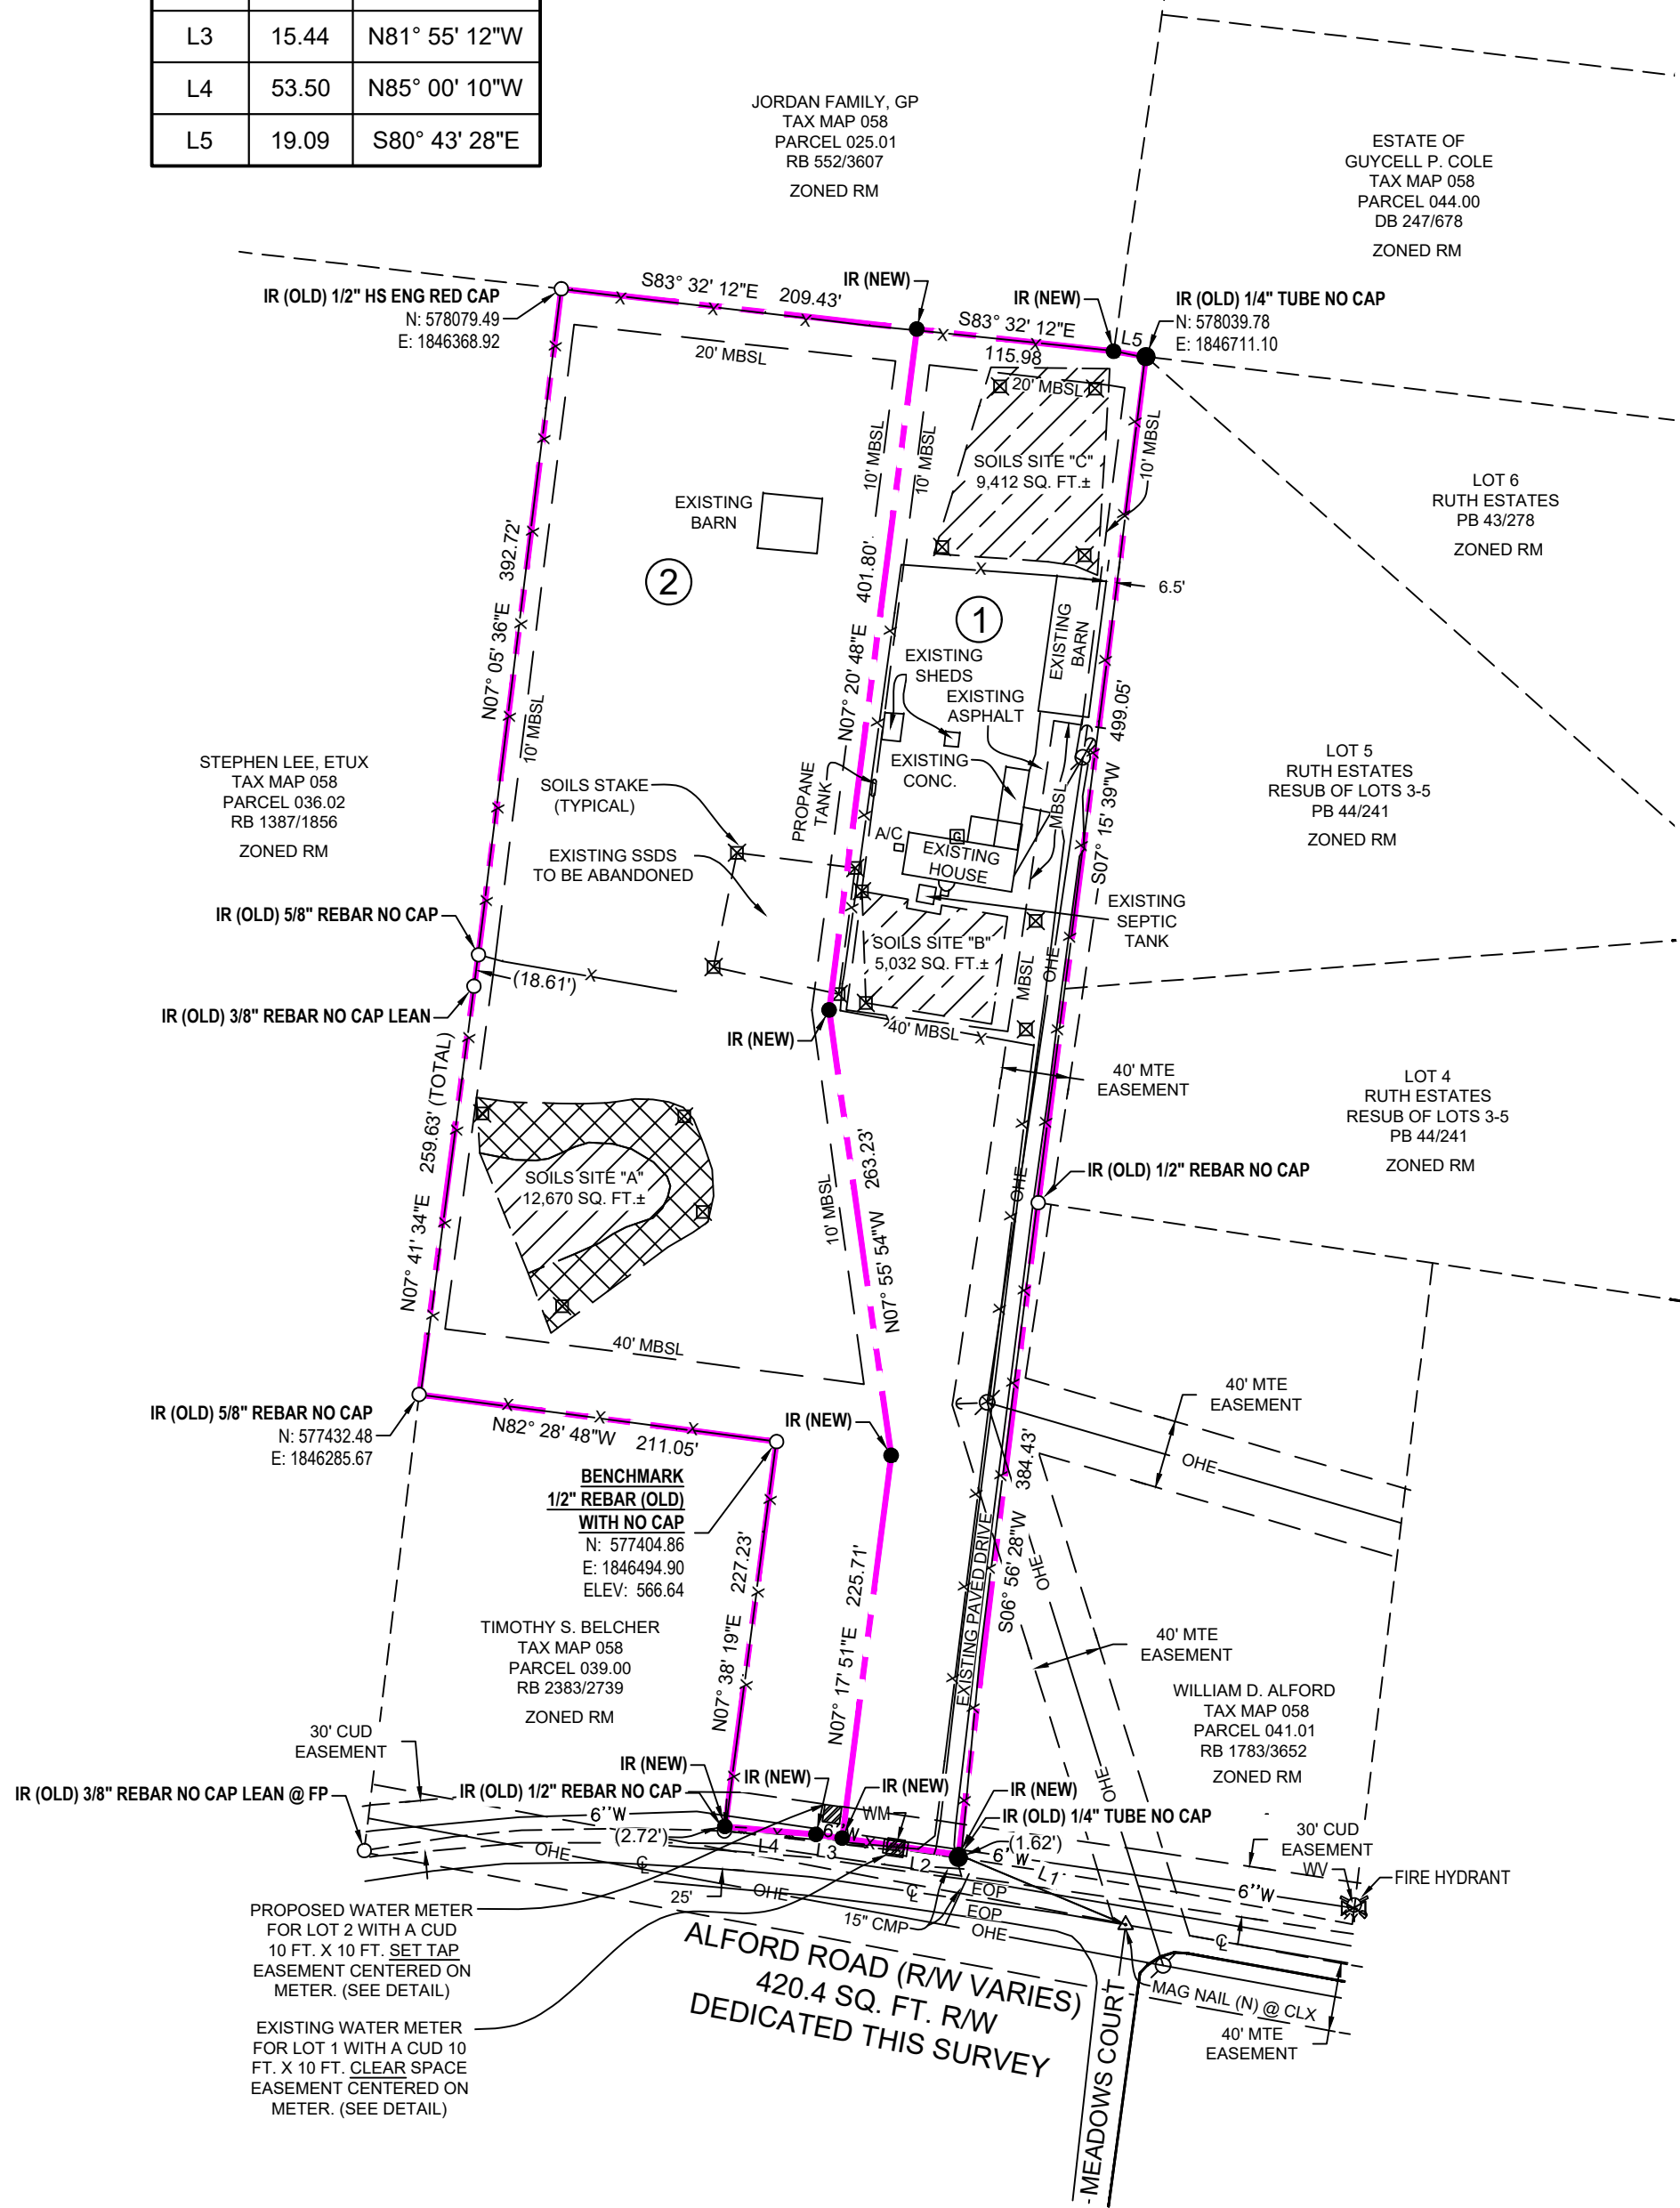


GPS NOTES:

- Class of survey: IV
- Type of GPS field procedure: RTK
- Dates of survey: 21 August 2025
- Datum/Epoch: NAD83 (2011), Epoch 2010
- Published/Fixed-control use: TDOT CORS Station TN-3A
N: 553312.452
E: 1860677.585
Z: 650.32'

- Geoid model: Geoid 18
- Combined grid factor(s): 0.99992186
- Units: US Survey Feet

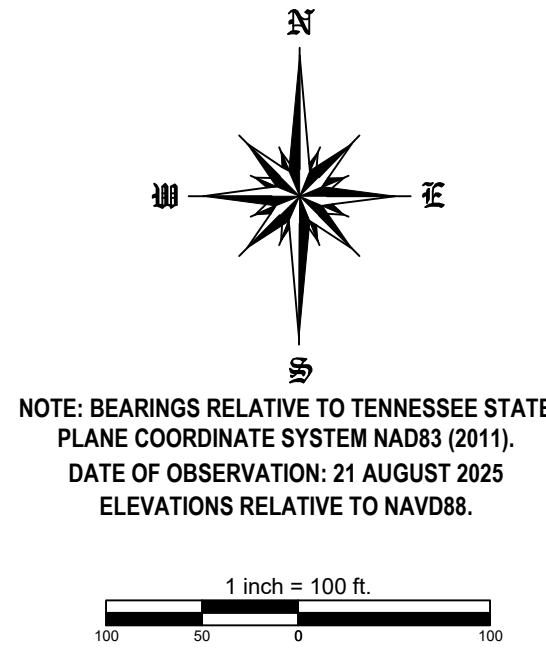

NOTE: BEARINGS RELATIVE TO TENNESSEE STATE
PLANE COORDINATE SYSTEM NAD83 (2011).
DATE OF OBSERVATION: 21 AUGUST 2025
ELEVATIONS RELATIVE TO NAVD88.

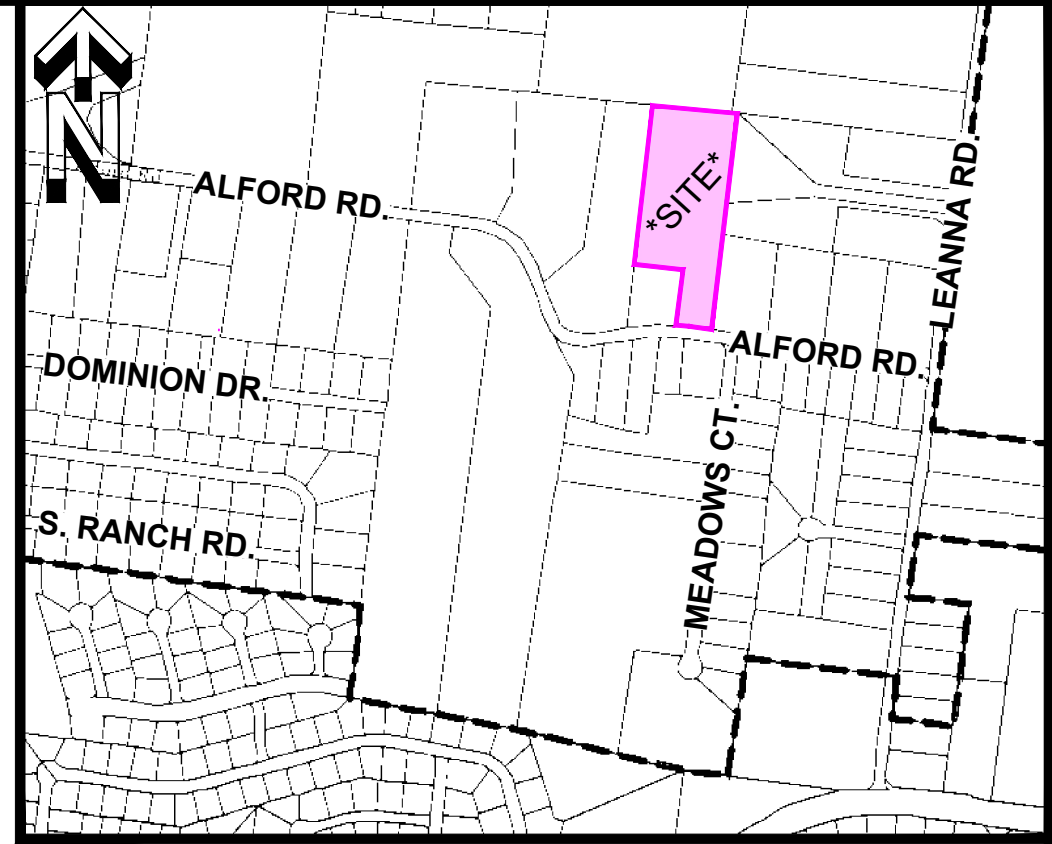

VICINITY MAP
N.T.S.

CERTIFICATE OF OWNERSHIP

I (we) do hereby certify that I am (we are) the owner(s) of the property shown and described hereon, and that I (we) hereby adopt this plan of subdivision with my (our) free consent, establish the minimum building restriction lines, and hereby dedicate all streets, alleys, walks, parks, and other open spaces to public or private use as noted.

Deed Book 518, Page 486

Date James D. Posey

Date Pamela J. Posey

CERTIFICATE OF ACCURACY

I hereby certify that the plan shown and described hereon is a true and correct survey to the accuracy required by the Rutherford County Tennessee Planning Commission and that the monuments have been placed as shown hereon, to the specifications of the County Road commissioner or the County Engineer.

09/07/2025
Date Christopher Blake Sexton, RLS
Tennessee License Number: 2400

Signed by:
509F4C57426D4E0...



SURVEYOR'S CERTIFICATE

I, Christopher Blake Sexton, Registered Land Surveyor, Tennessee RLS #2400, do hereby certify that the survey shown hereon was made by myself or under my direct supervision on 28 January 2024, and the same is true and correct to the best of my knowledge and belief. I further certify this is a Category IV remote sensing survey, and is in compliance with the current Tennessee minimum standards of practice as defined under rule 0820-03-07C (5). The horizontal datum is NAD 1983, which was derived using a GPS network RTK observation taken by a dual frequency Trimble R12i with a published positional accuracy of 8mm horizontal and 15mm vertical. The unadjusted ratio of precision of the data shown hereon (in relative positioning accuracy given at the 95% confidence level) is at least 1:10,000.

Signed by:
509F4C57426D4E0... 09/07/2025

Christopher Blake Sexton, RLS
Tennessee License Number: 2400

CERTIFICATE OF APPROVAL FOR RECORDING

I hereby certify that the subdivision plat shown hereon has been found to comply with the Subdivision Regulations for Rutherford County Tennessee, with the exception of such variances, if any, as noted in the minutes of the Planning Commission and that it has been approved for recording in the office of the County Registrar.

Date Planning Commission Secretary

GENERAL APPROVAL FOR INSTALLATION OF SUBSURFACE SEWAGE DISPOSAL SYSTEMS WITH RESTRICTIONS

Approval is hereby granted for lots 1 - 2 defined as James & Pamela Posey Two-Lot Subdivision, Rutherford County, Tennessee as being suitable for subsurface sewage disposal with the listed restrictions. Prior to any construction of a structure, mobile or permanent, to be served by a subsurface sewage disposal system (SSDS) each lot must obtain a SSDS construction permit to be issued by the Division of Ground Water Protection. The size, type and location of the SSDS will be determined at the time of permit issuance. Any cutting, filling or alterations of the soil conditions may void this approval.

Date Signed Tennessee Department of Environment and
Conservation Division of Ground Water Services

TENNESSEE DEPARTMENT OF ENVIRONMENT AND CONSERVATION

- ANY CUTTING OR FILLING AFTER _____ MAY RENDER LOTS UNSUITABLE FOR SUBSURFACE SEWAGE DISPOSAL.
- LOT 1 HAS ADEQUATE SUITABLE SOIL TO INSTALL AND DUPLICATE A _____ BEDROOM CONVENTIONAL SUBSURFACE SEWAGE DISPOSAL SYSTEM.
- LOT 2 HAS AN EXISTING SYSTEM. ADEQUATE SUITABLE SOIL IS AVAILABLE TO DUPLICATE A _____ BEDROOM CONVENTIONAL SUBSURFACE SEWAGE DISPOSAL SYSTEM. PLAT APPROVAL DOES NOT CONSTITUTE APPROVAL OF THE EXISTING SYSTEM. SEE EXISTING SYSTEM RE-INSPECTION LETTER COMPLETED IN CONJUNCTION WITH THIS LOT EVALUATION.
- ALL SHADED AREAS OR AREAS IDENTIFIED AS A SOILS SITE ARE TO BE RESERVED FOR SUBSURFACE SEWAGE DISPOSAL. ANY ENCROACHMENT OF SOILS AREAS MAY RESULT IN LOSS OF BEDROOM APPROVAL.



Utility Disclaimer

Surveyor has not physically located the underground utilities. Above grade and underground utilities shown were taken from visible appurtenances at the site, public records and/or maps prepared by others. Surveyor makes no guarantee that the underground utilities shown comprise all such utilities in the area, either in service or abandoned. Surveyor further does not warrant that the underground utilities are in the exact location indicated. Therefore, reliance upon the type, size and location of utilities shown should be done so with this circumstance considered. Detailed verification of existence, location and depth should also be made prior to any decision relative thereto is made. Availability and cost of service should be confirmed with the appropriate utility company. In Tennessee, it is a requirement, per "The Underground Utility Damage Prevention Act", that anyone who engages in excavation must notify all known underground utility owner, no less than three (3) nor more than ten (10) working days prior to the date of their intent to excavate and also to avoid any possible hazard or conflict. Tennessee One Call 811.