

Patsy Madison Property
6191 Lofton Road
tax map 61 parcel 35.01
Rutherford Co., TN



Vicinity Map n.t.s.

High Intensity Soil Sketch Map
Notes:

Sketch Map Method


This map may or may not be compiled utilizing existing information from surveys. This map is intended for the purposes of septic system permitting and is to be used for no other purpose. The accuracy of the location information of the soil area is not intended to be relevant to the survey information.

Legend:

- Edge of evaluation
- wood stakes for ground control purposes only

Date: 9-2-26

Soil Series	Estimated Rate (MPI)	Soil Improvement Practices & Notes
Lomond 0-5% slopes	0-36" - 45mpi 36-48" - >75mpi	Restrictive horizons at 36"+.
Bradyville 0-5% slopes	0-24" - 75mpi 24-48" - >75mpi	Restrictive horizons at 24"+.
Talbott 0-5% slopes	0-48" - >75mpi	Heavy clay observed with weak structure <24" in some areas; soil is not eligible for water percolation due to shallow weak structure clay.

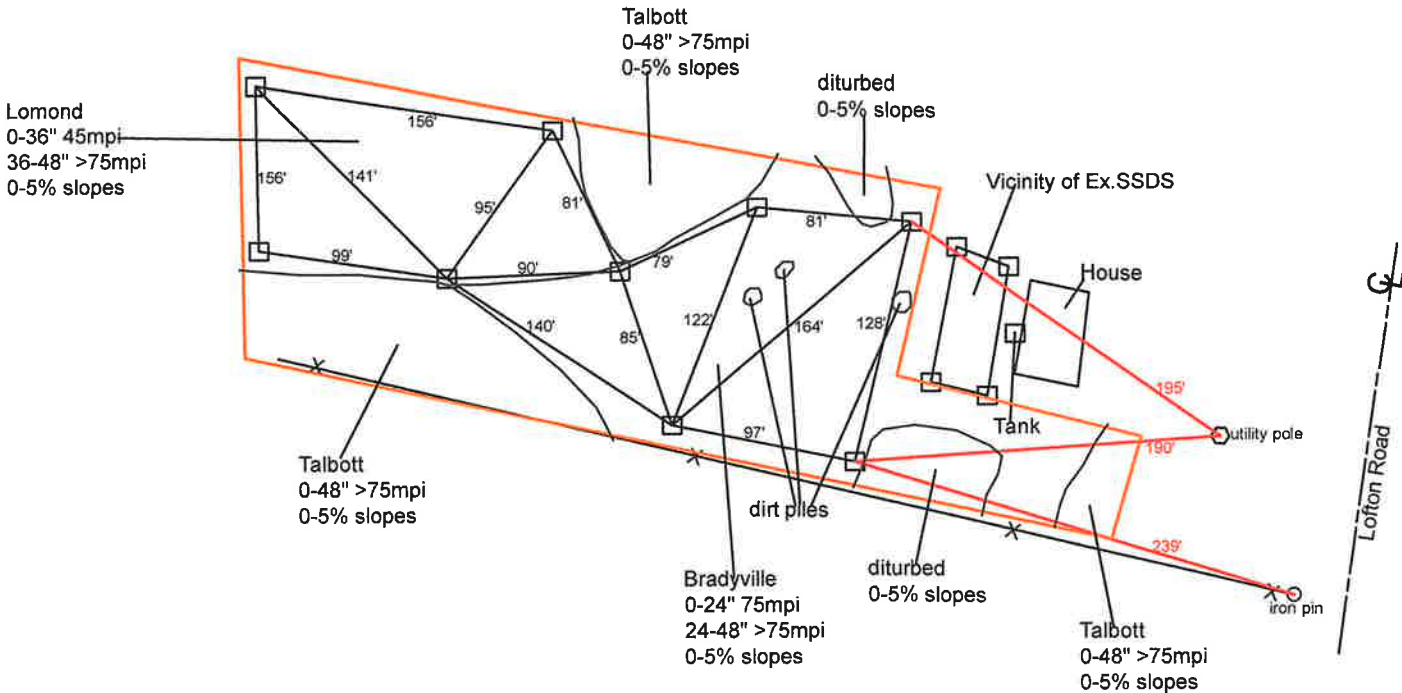


*ANY CUTTING, FILLING, OR COMPACTION WILL VOID THIS SOIL MAP.

This soil map is to evaluate the site for a subsurface sewage disposal system only. This soil map complies with the standards established in the Regulations to Govern Subsurface Sewage Disposal Systems, the Soils Handbook, and the Soils Taxonomy. No other warranties are made or implied.

Signature of soil consultant does not constitute approval of this map by the Division of Water Resources.

I Walker C. McNeal affirm that this soil map meets the standards established in the Regulations to Govern Subsurface Sewage Disposal, the Soils Handbook, and the Soil Taxonomy. No other warranties are made or implied.

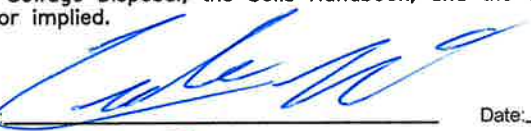Soil Consultant's Signature:  Date: 9-9-26

The Soils Group, inc.
Wastewater Consultants
2159 C-4 N. Thompson Lane
Murfreesboro, TN 37129
615-848-2780 fax 615-848-2782 email: thesoilsgroup@comcast.net
This drawing may been electronically produced from survey information provided and has been revised for the purposes of soil mapping and should not be used for any other purpose
JOB NUMBER: 26-483 MAP DRAWN BY: WCM-BH

